



SEISMIC STRENGTHENING TO 70% NBS 68 MARSDEN ROAD, PAIHIA for FREEHOLD PROPERTIES INVESTMENTS LLP.

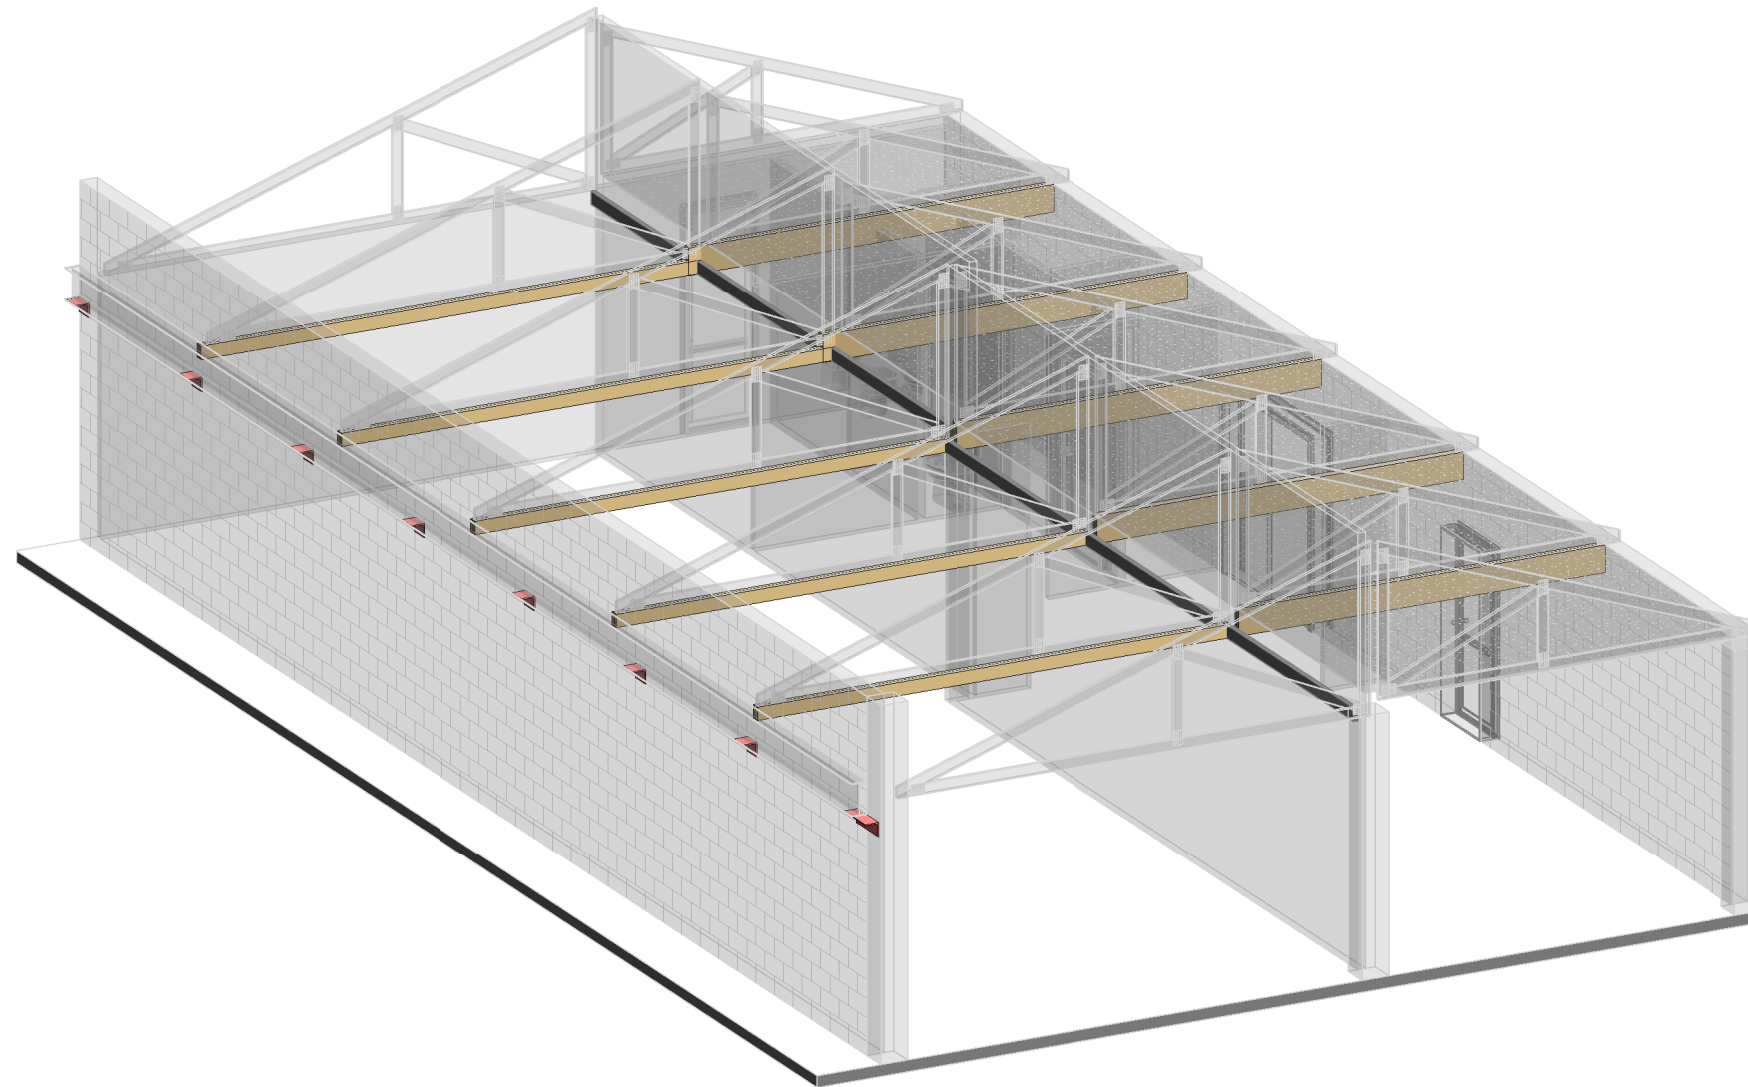

Sheet List		
Sheet Number	Revision	Sheet Name
000	1	Cover Sheet
010		Site Plan
100	1	Floor Plan
120	1	Typical Section
350	1	Details
351		Details

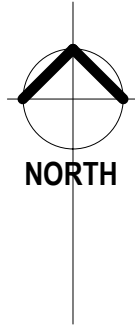


REVDATE DESCRIPTION

CLIENT
Freehold Properties Investments LLP.
PROJECT ADDRESS
68 Marsden Rd, Paihia

Seismic Strengthening to 70% NBS
Site Plan


Structural Concepts
SCL NUMBER
3182-9224
SHEET REV
010

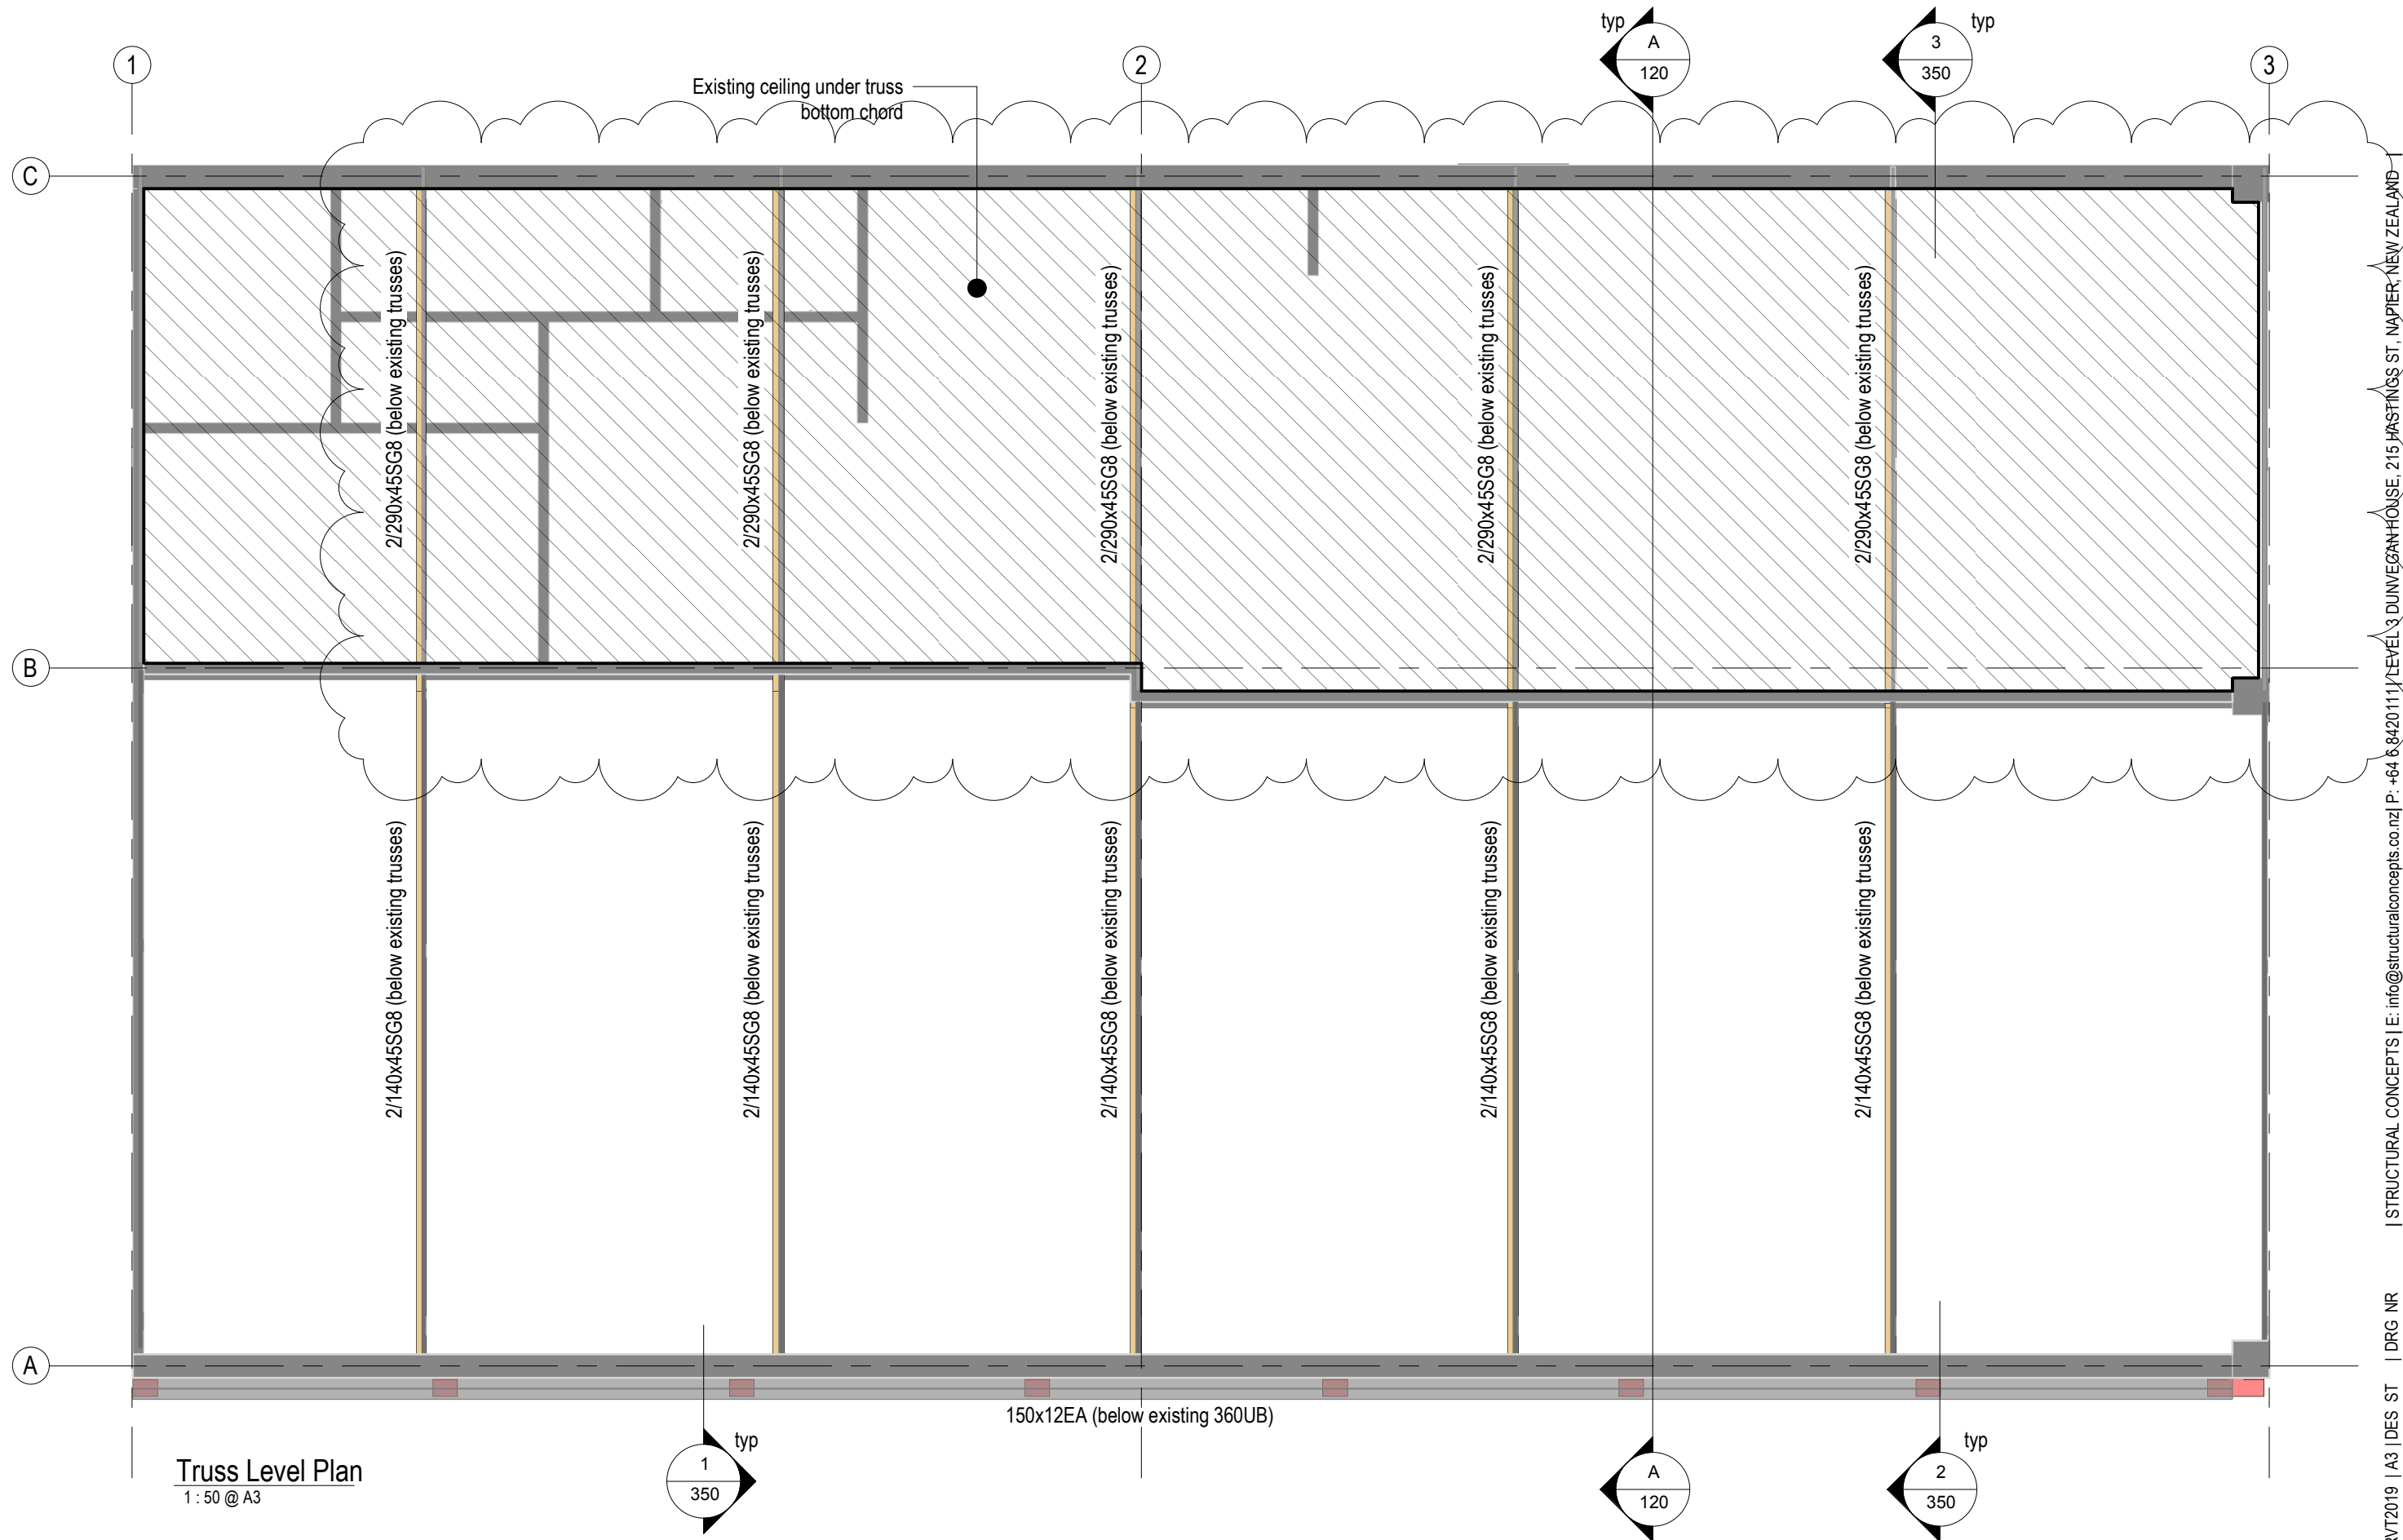

Truss Level Plan
1:50 @ A3

REVDATE	DESCRIPTION
1	141118 Beam sizes amended


CLIENT
Freehold Properties Investments LLP.
PROJECT ADDRESS
68 Marsden Rd, Paihia

Seismic Strengthening to 70% NBS
Floor Plan


SCL NUMBER
3182-9224
DATE 06/28/18 | RVT2019 | A3 | DES ST | DRG NR | STRUCTURAL CONCEPTS | E: info@structuralconcepts.co.nz | P: +64 6 8420 111 | LEVEL 3 DUNVEGAN HOUSE, 215 HASTINGS ST, NAPIER, NEW ZEALAND | K1_CAD3182-9224 68 Marsden Rd, Paihia 3182-9224 68 Marsden Rd, Paihia.nvt

emajineer
the construction engineers

Structural Concepts 100 1

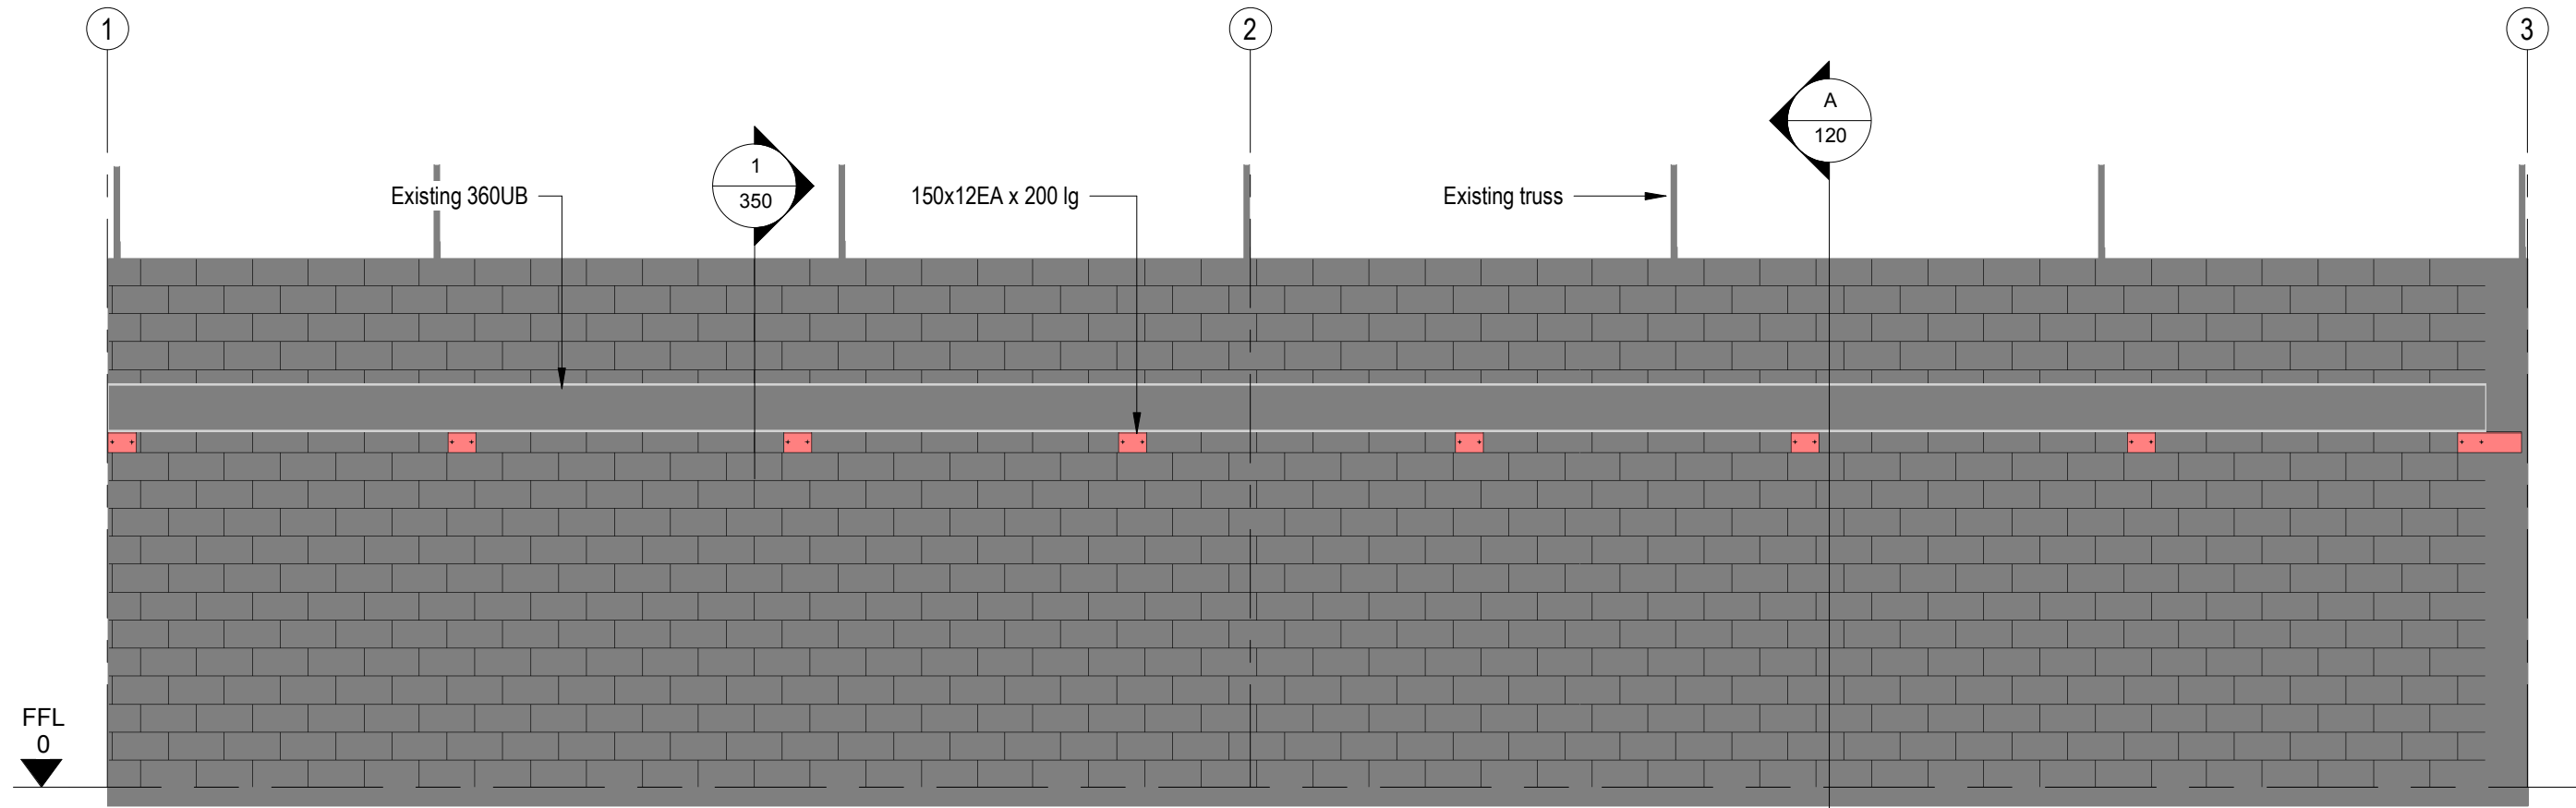

Elevation 1
1 : 50 @ A3

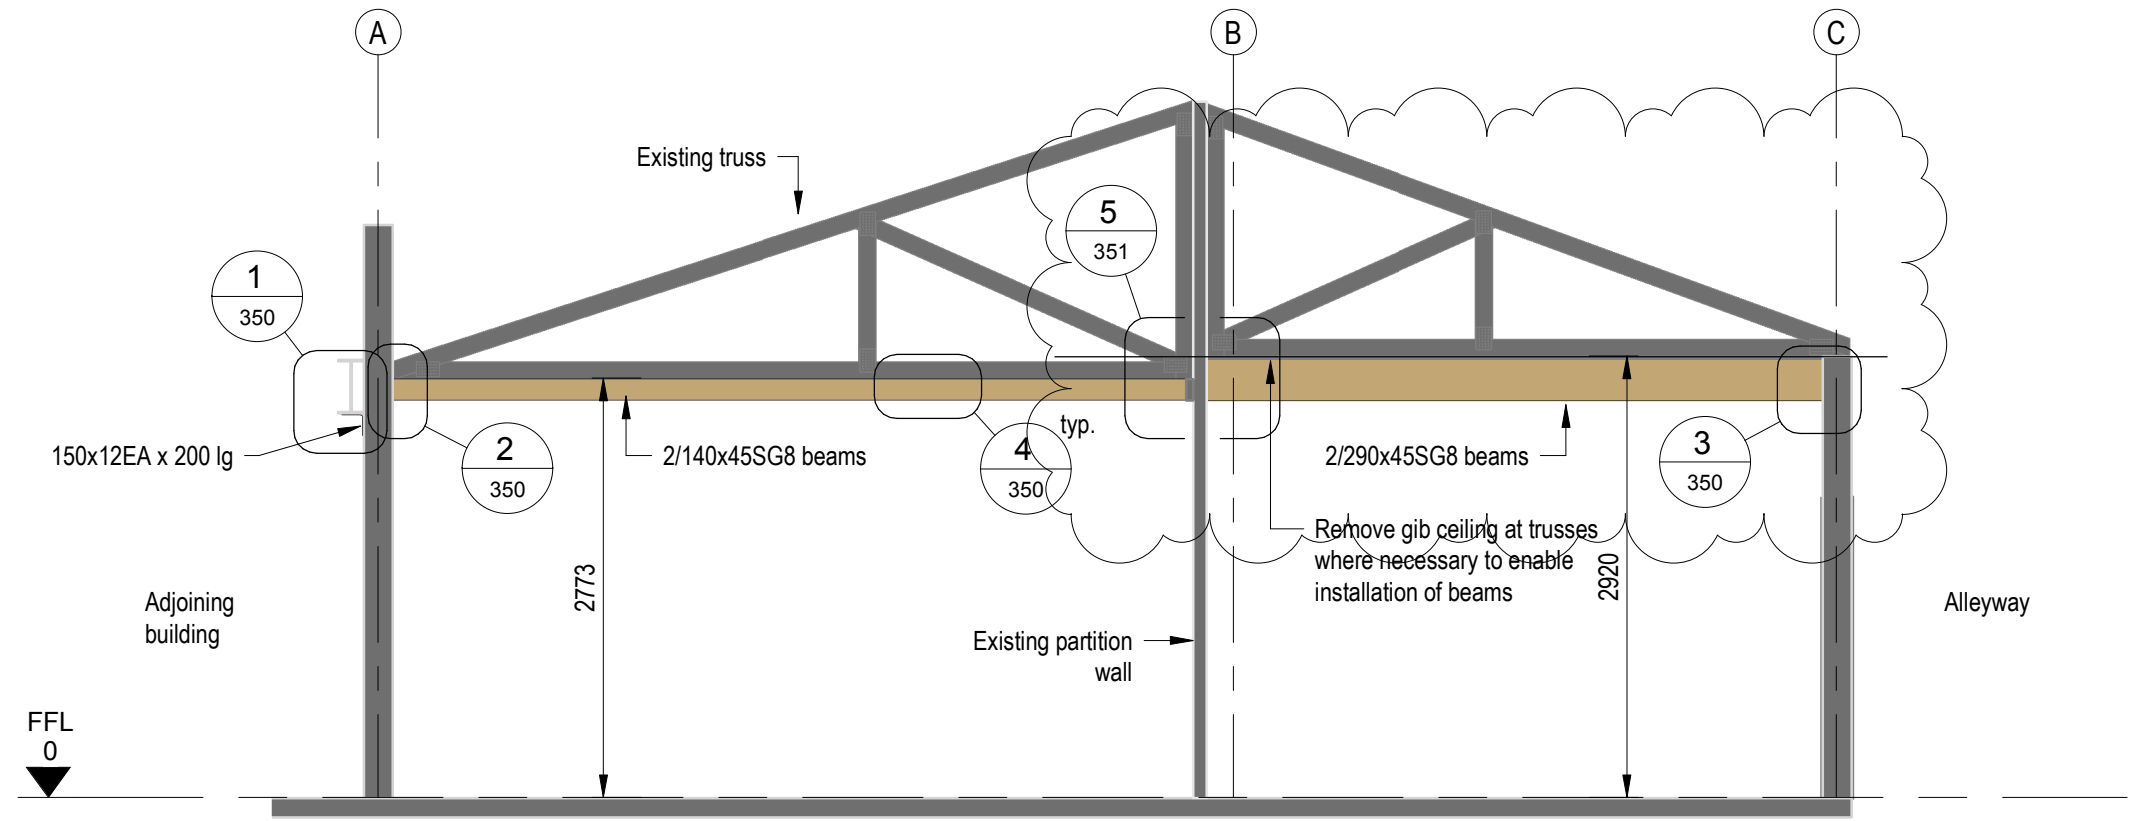

Section A
100 1 : 50 @ A3


REVDATE	DESCRIPTION
1	141118 Beam sizes amended

CLIENT
Freehold Properties Investments LLP.
PROJECT ADDRESS
68 Marsden Rd, Paihia


Seismic Strengthening to 70% NBS
Typical Section


Structural Concepts


SCL NUMBER
3182-9224
 SHEET REV
120 1

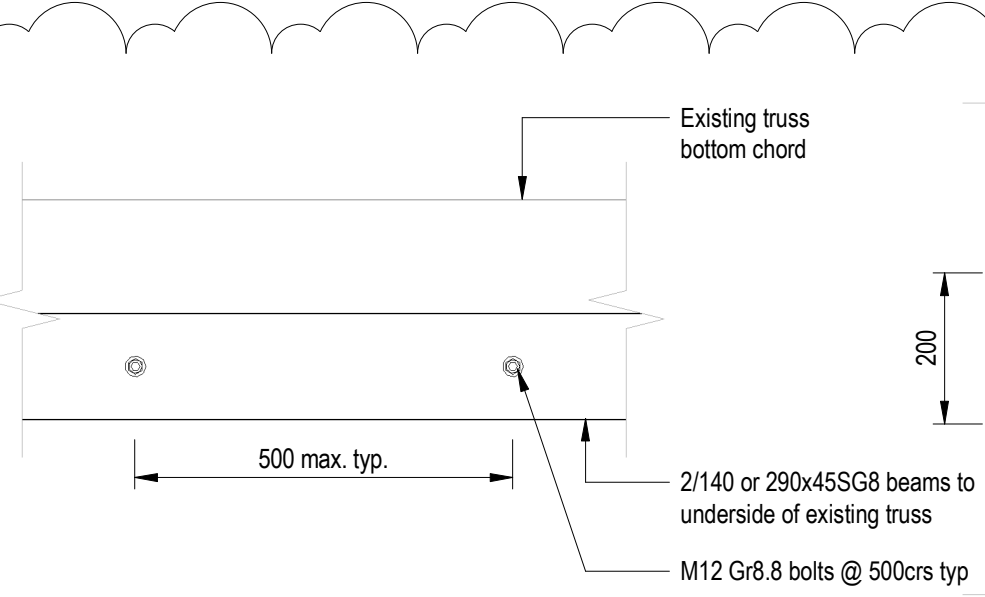


4 Typical 140/290x45 Bolting Detail
120 1: 10 @ A3

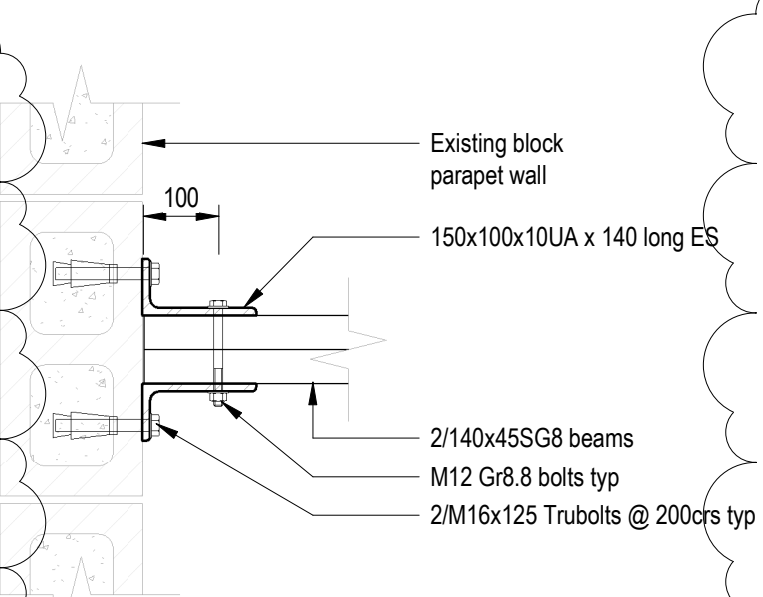


2a 140x45 to Existing Blockwall Section 1
350 1: 10 @ A3

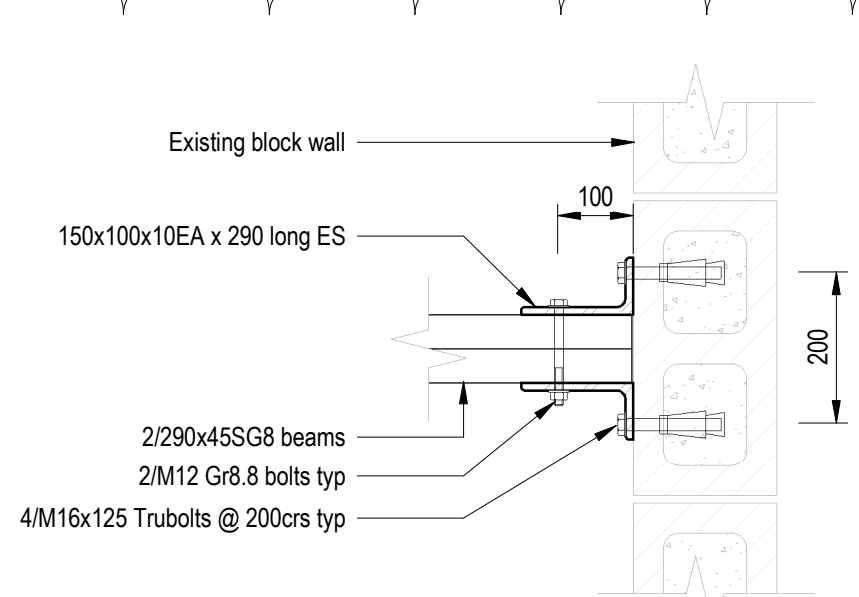


3a 290x45 to Existing Blockwall Section 2
350 1: 10 @ A3

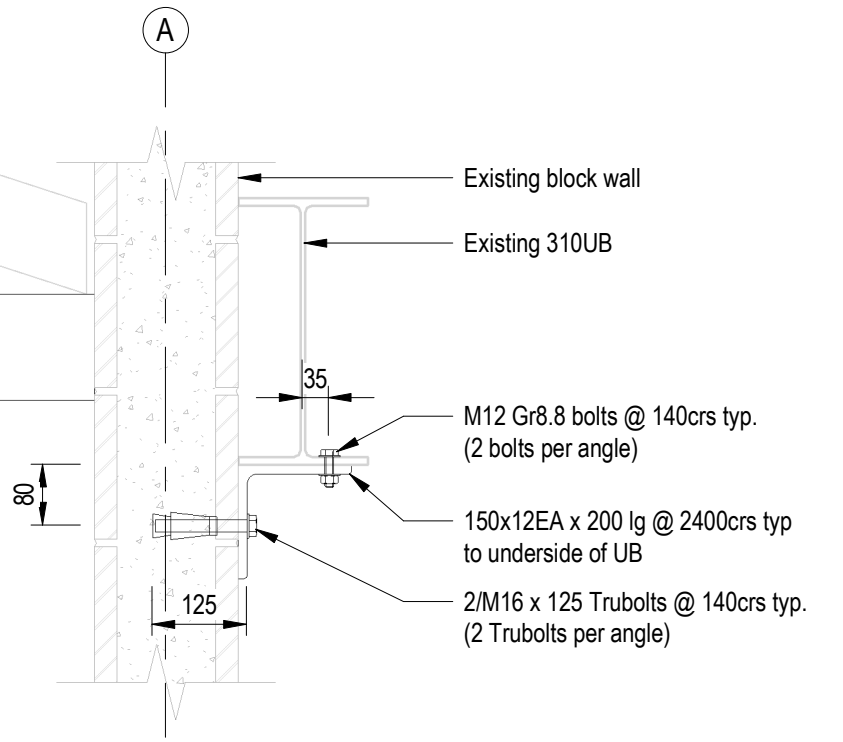


1 EA to Existing Beam/Wall Detail
100 1: 10 @ A3

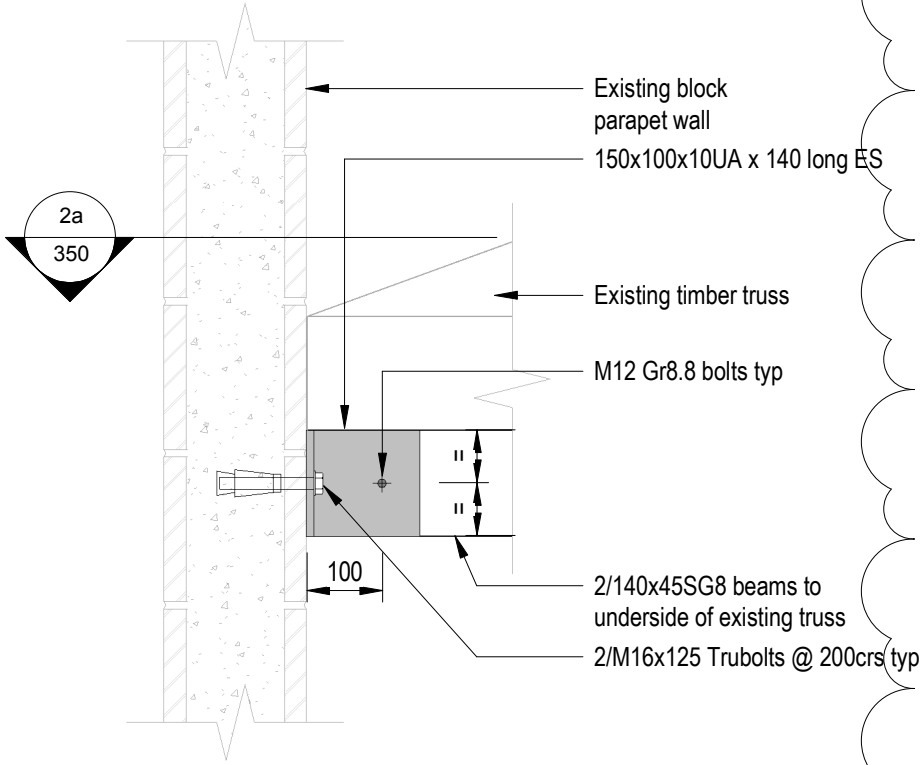

2 140x45 to Existing Blockwall Detail 1
100 1: 10 @ A3

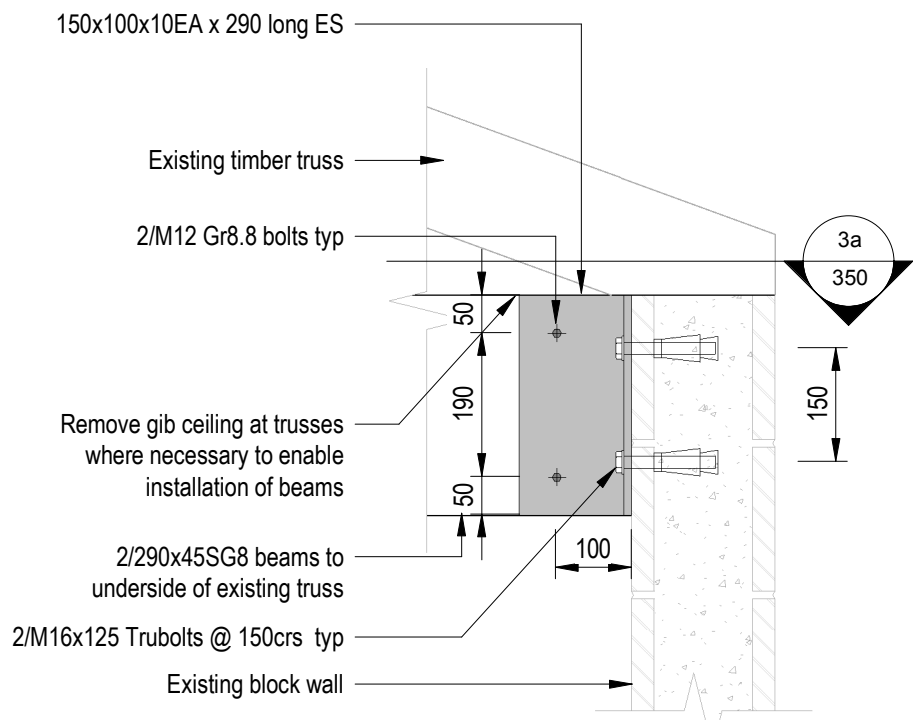

3 290x45 to Existing Blockwall Detail 2
100 1: 10 @ A3

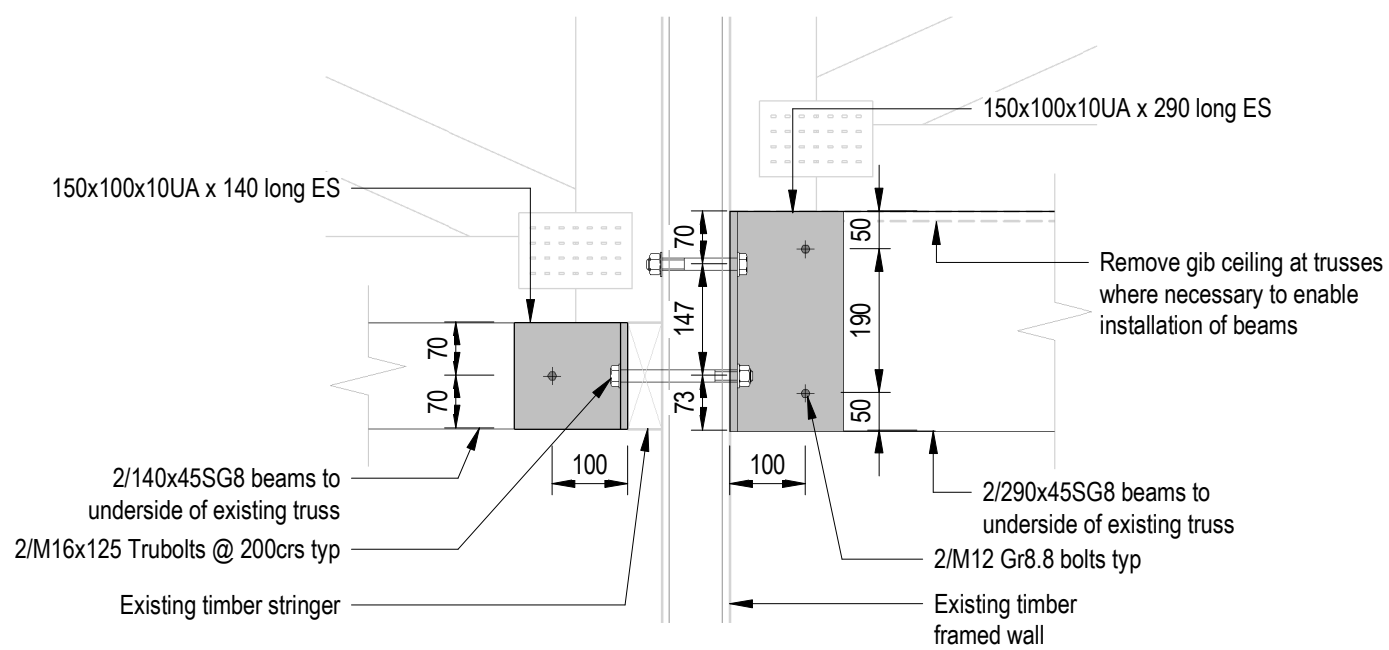

5 Detail 5
120 1: 10 @ A3

REVDATE DESCRIPTION

CLIENT
Freehold Properties Investments LLP.
PROJECT ADDRESS
68 Marsden Rd, Paihia

Seismic Strengthening to 70% NBS
Details

emajineer
Structural Concepts 351

SCL NUMBER
3182-9224
SHEET REV