





1 Floor Plan (FFL) AHU Platform
1:50

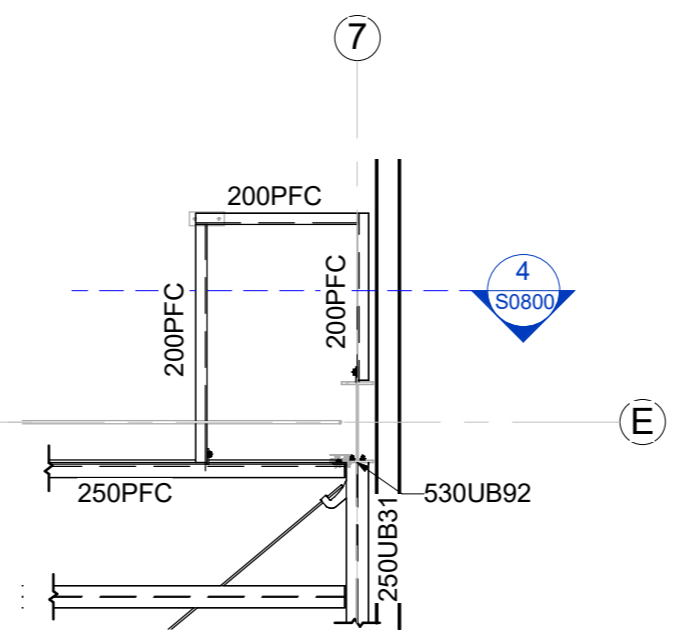





2 AHU Platform Stair landing
1:50

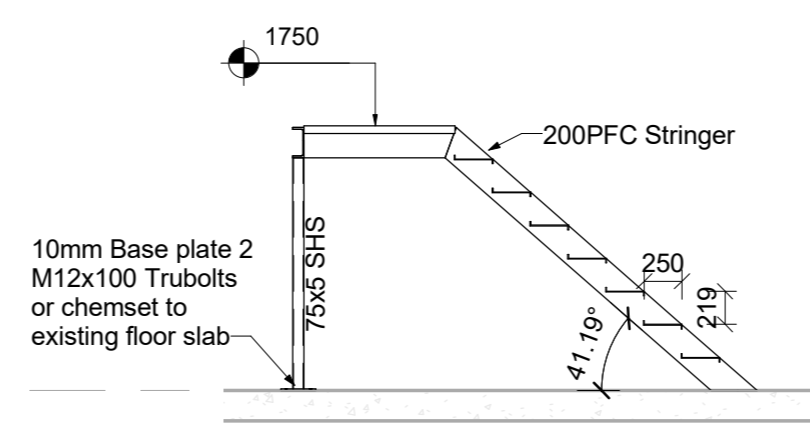


3 AHU lower stair
1:50

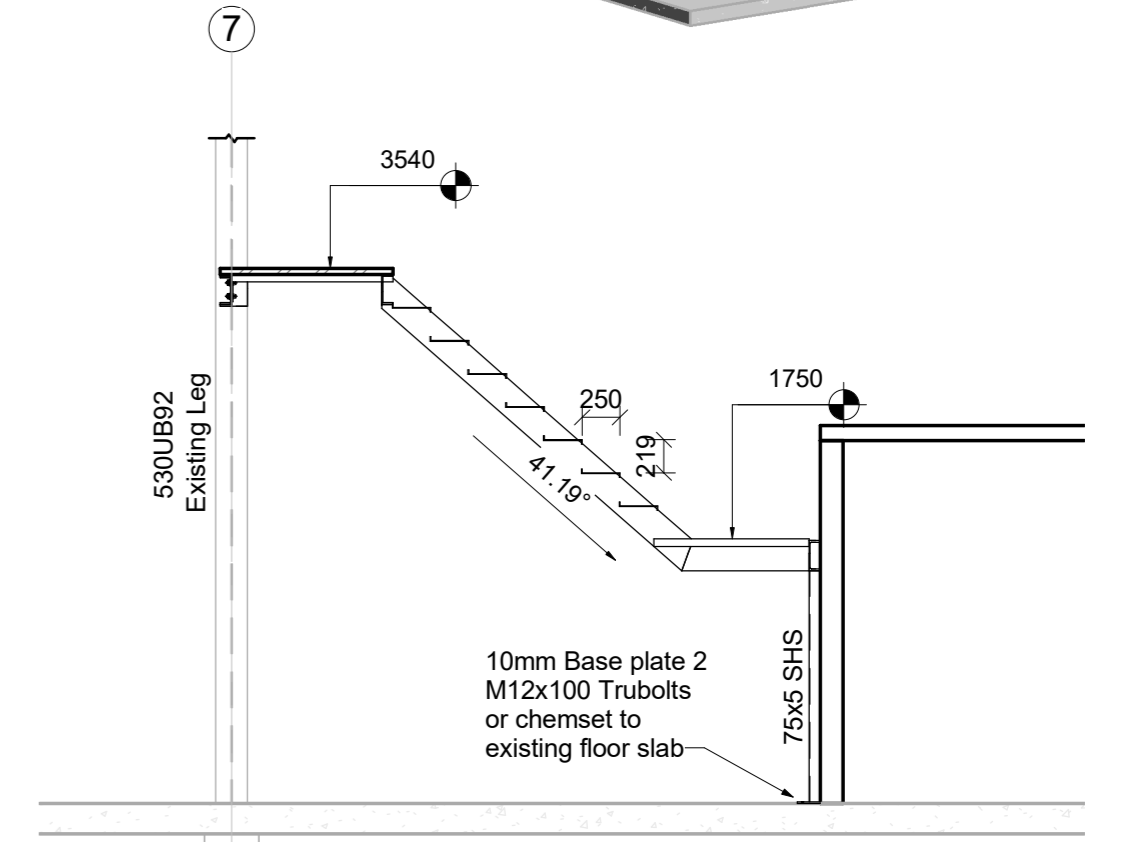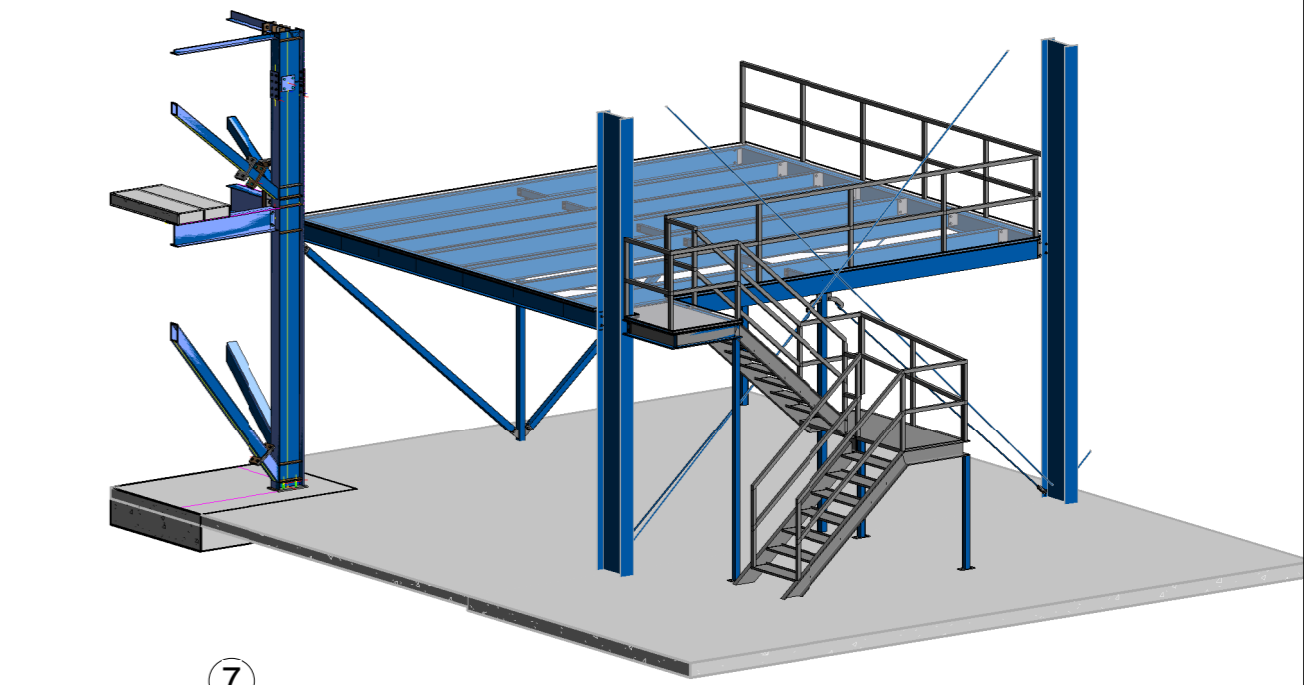


4 AHU Upper stair
1:50

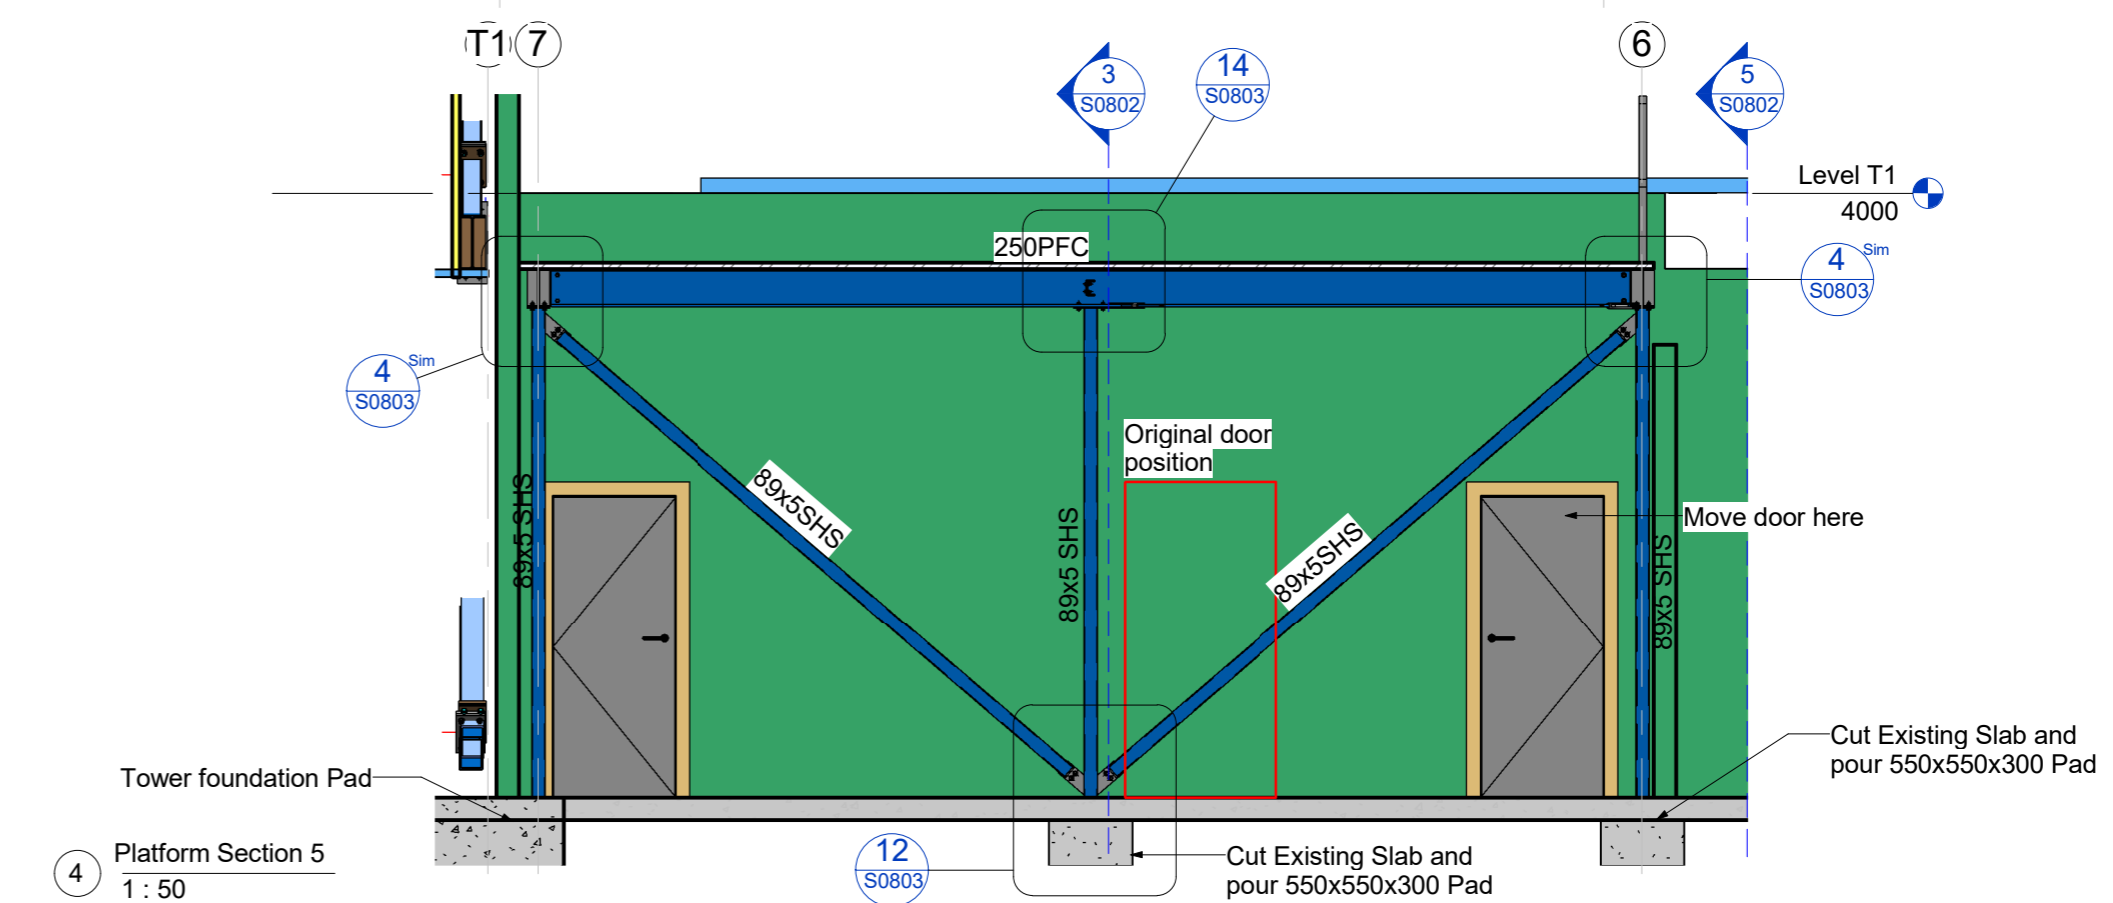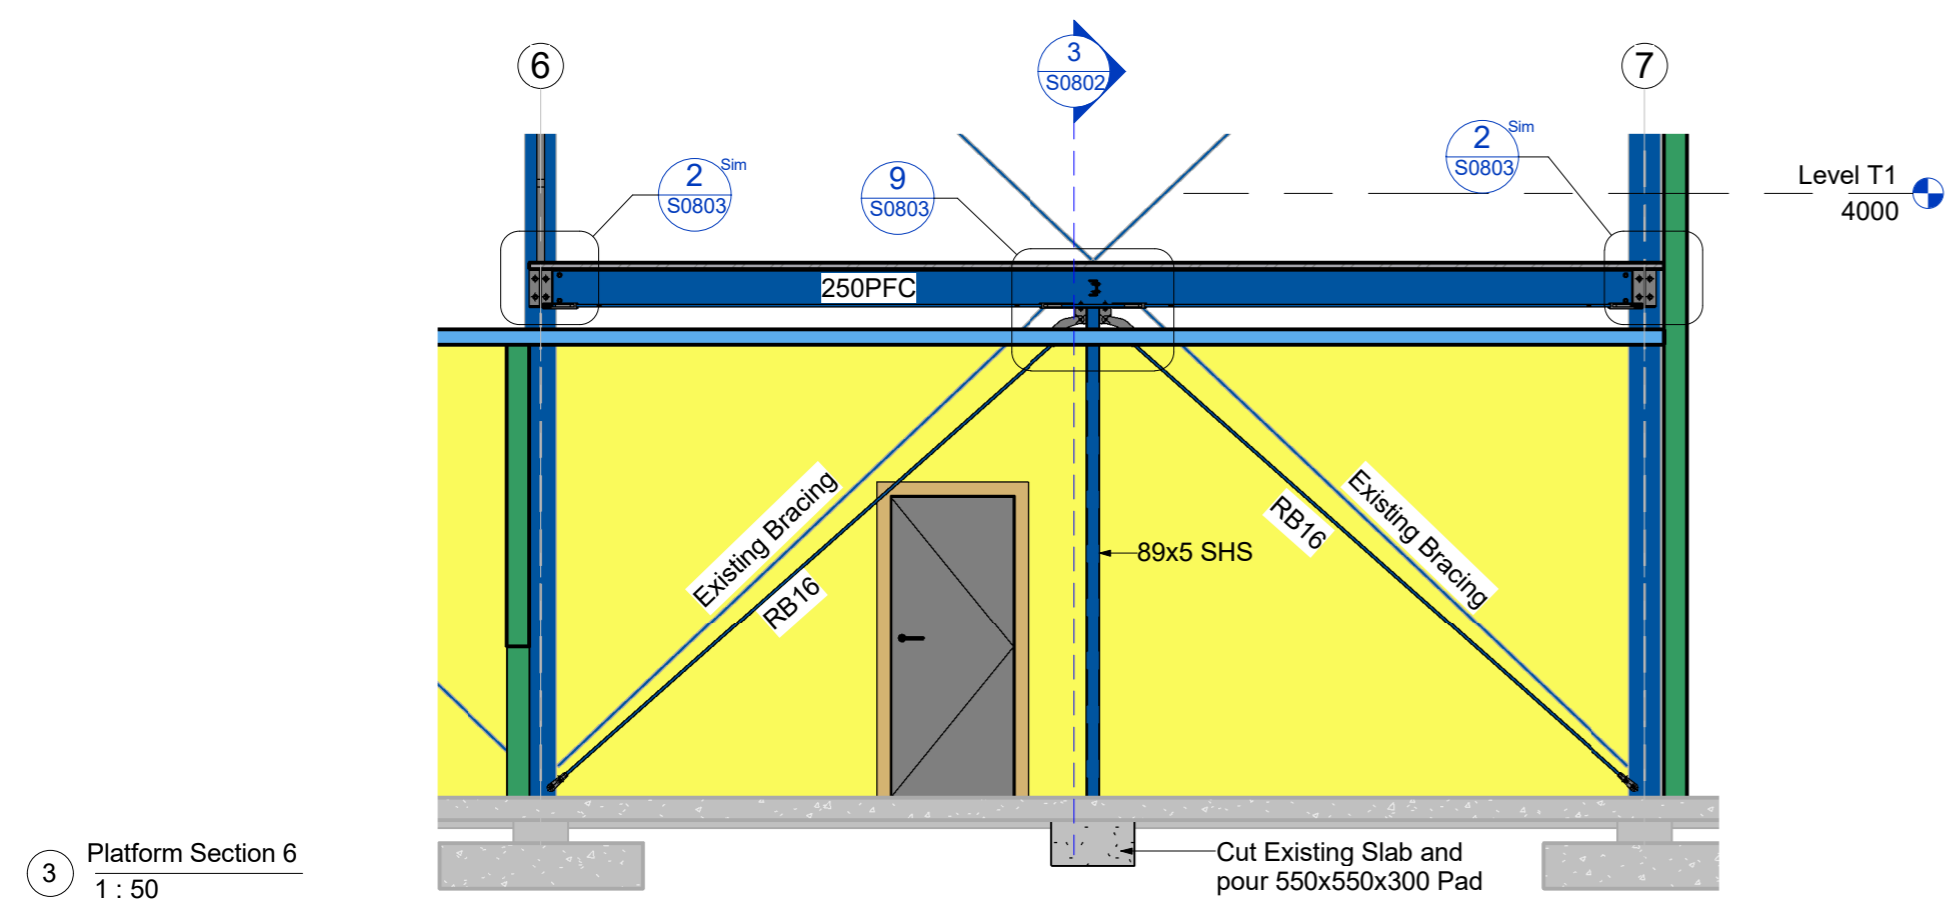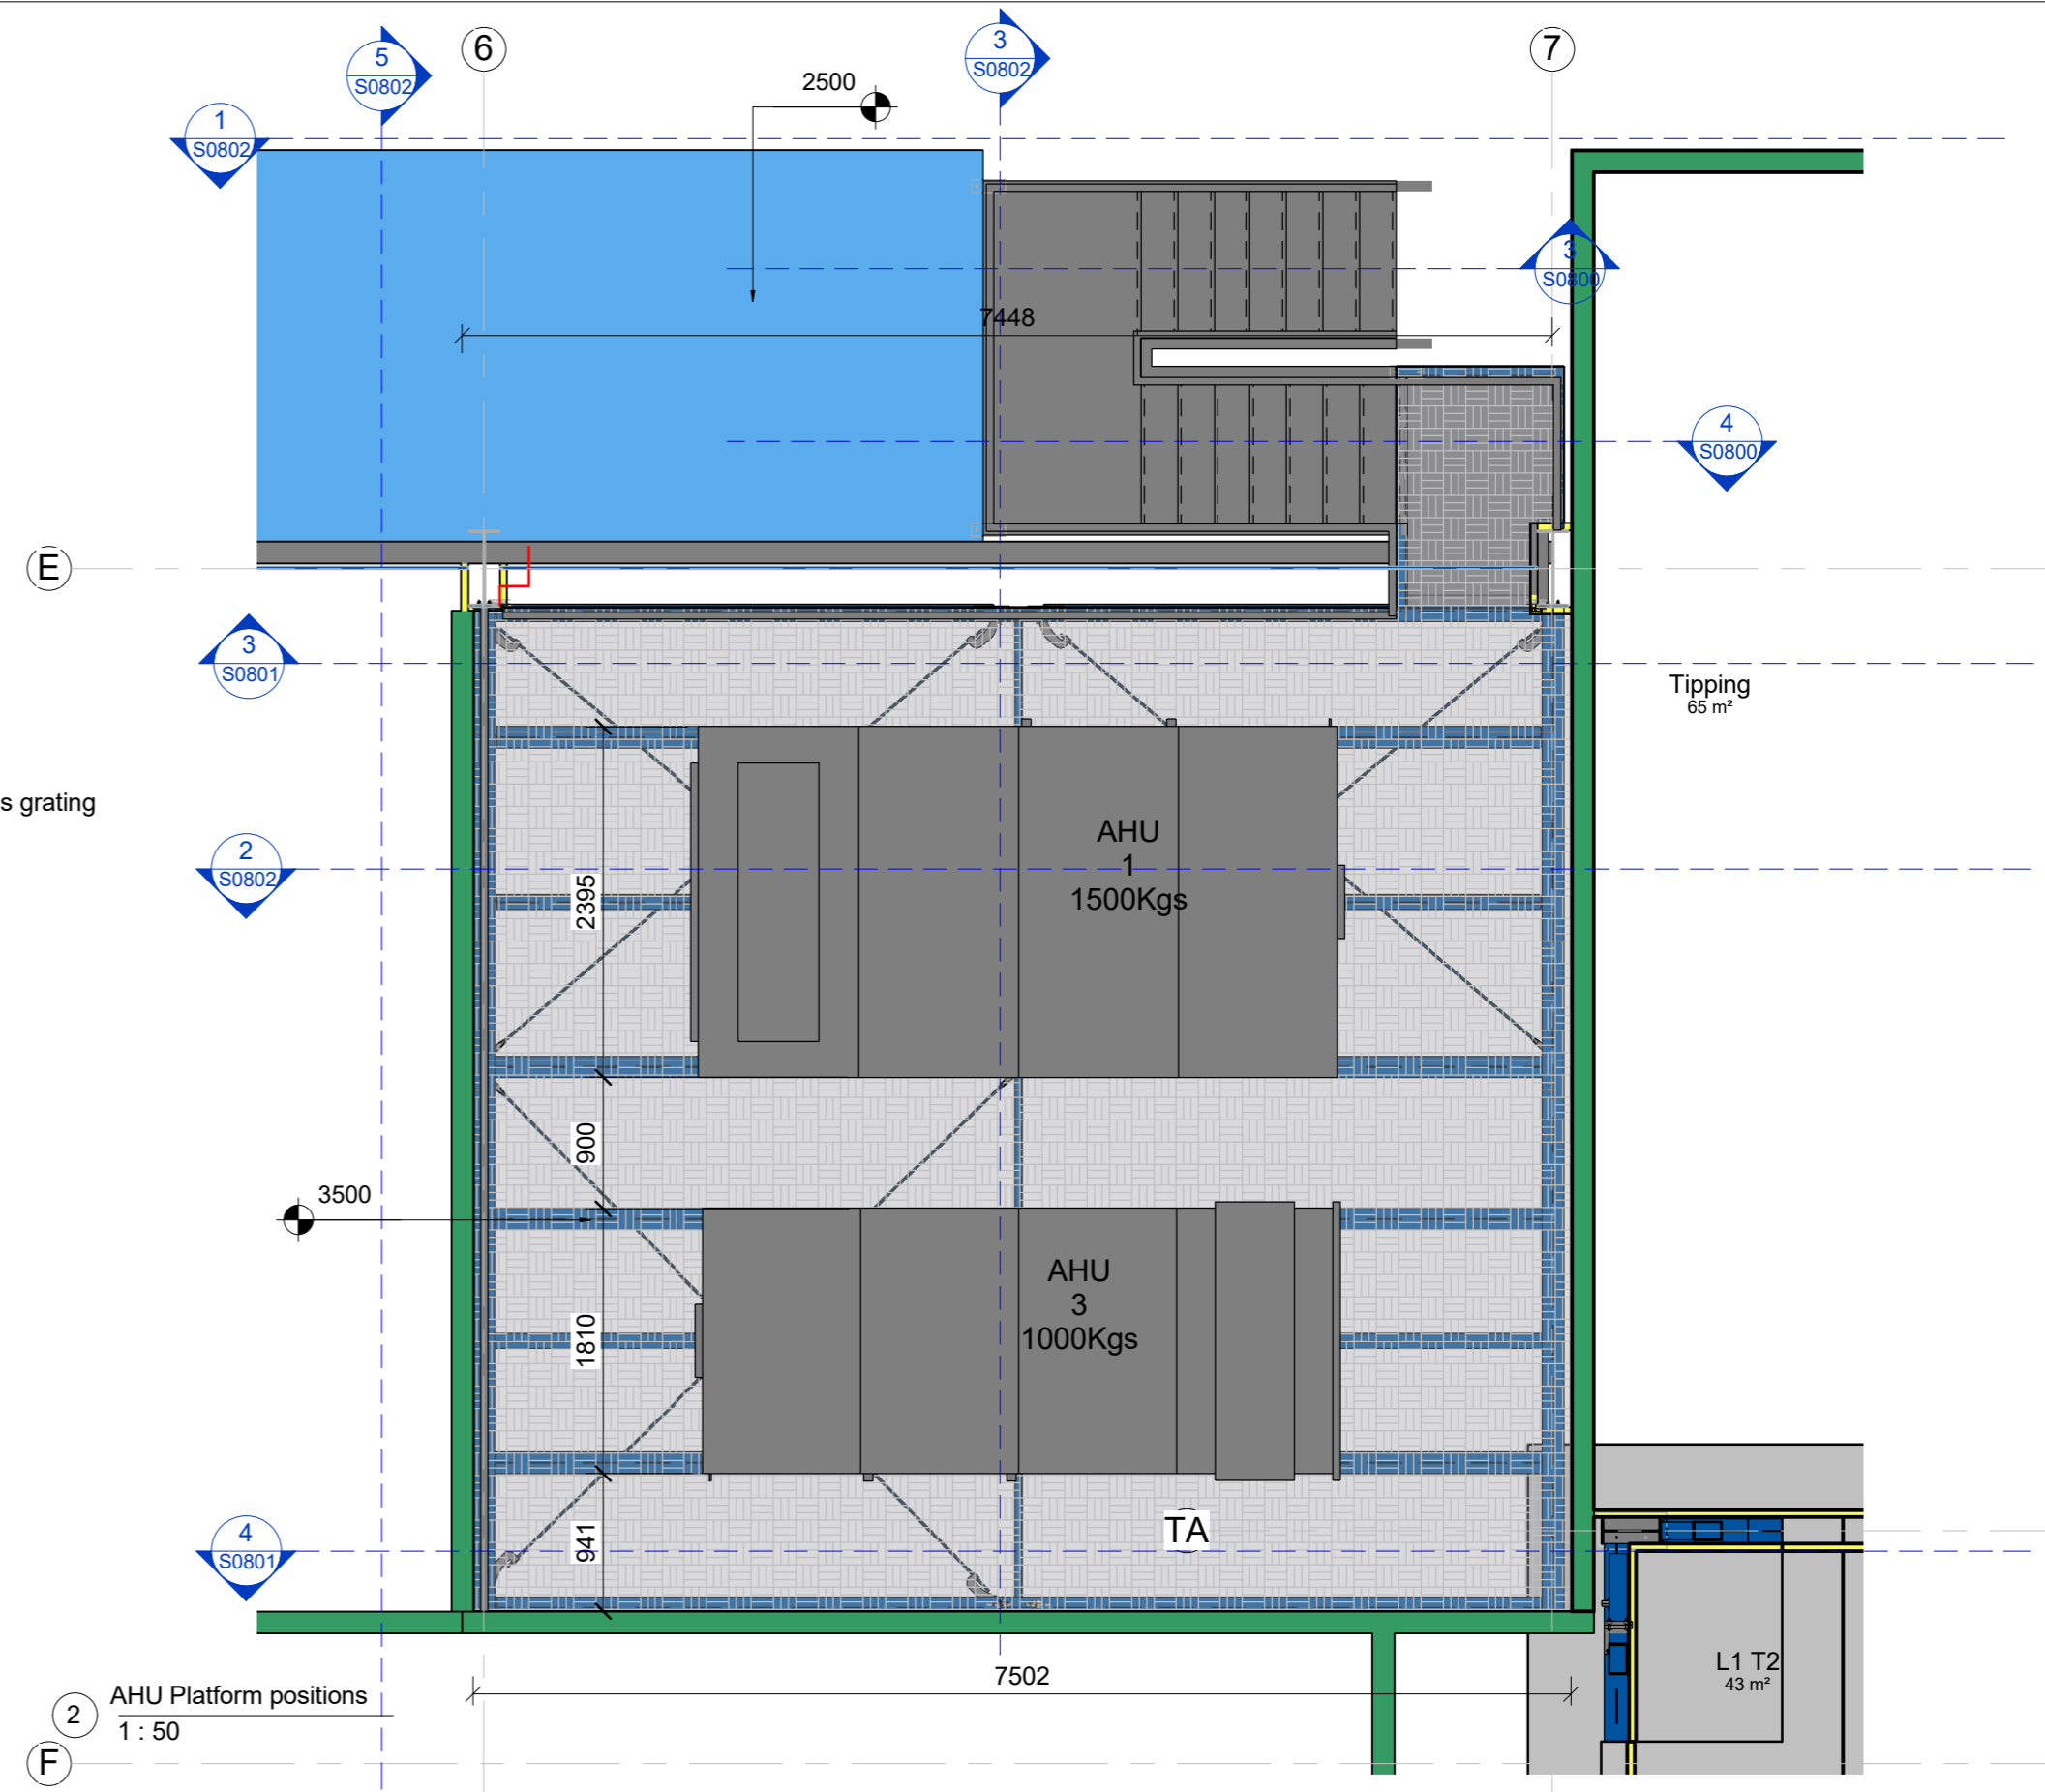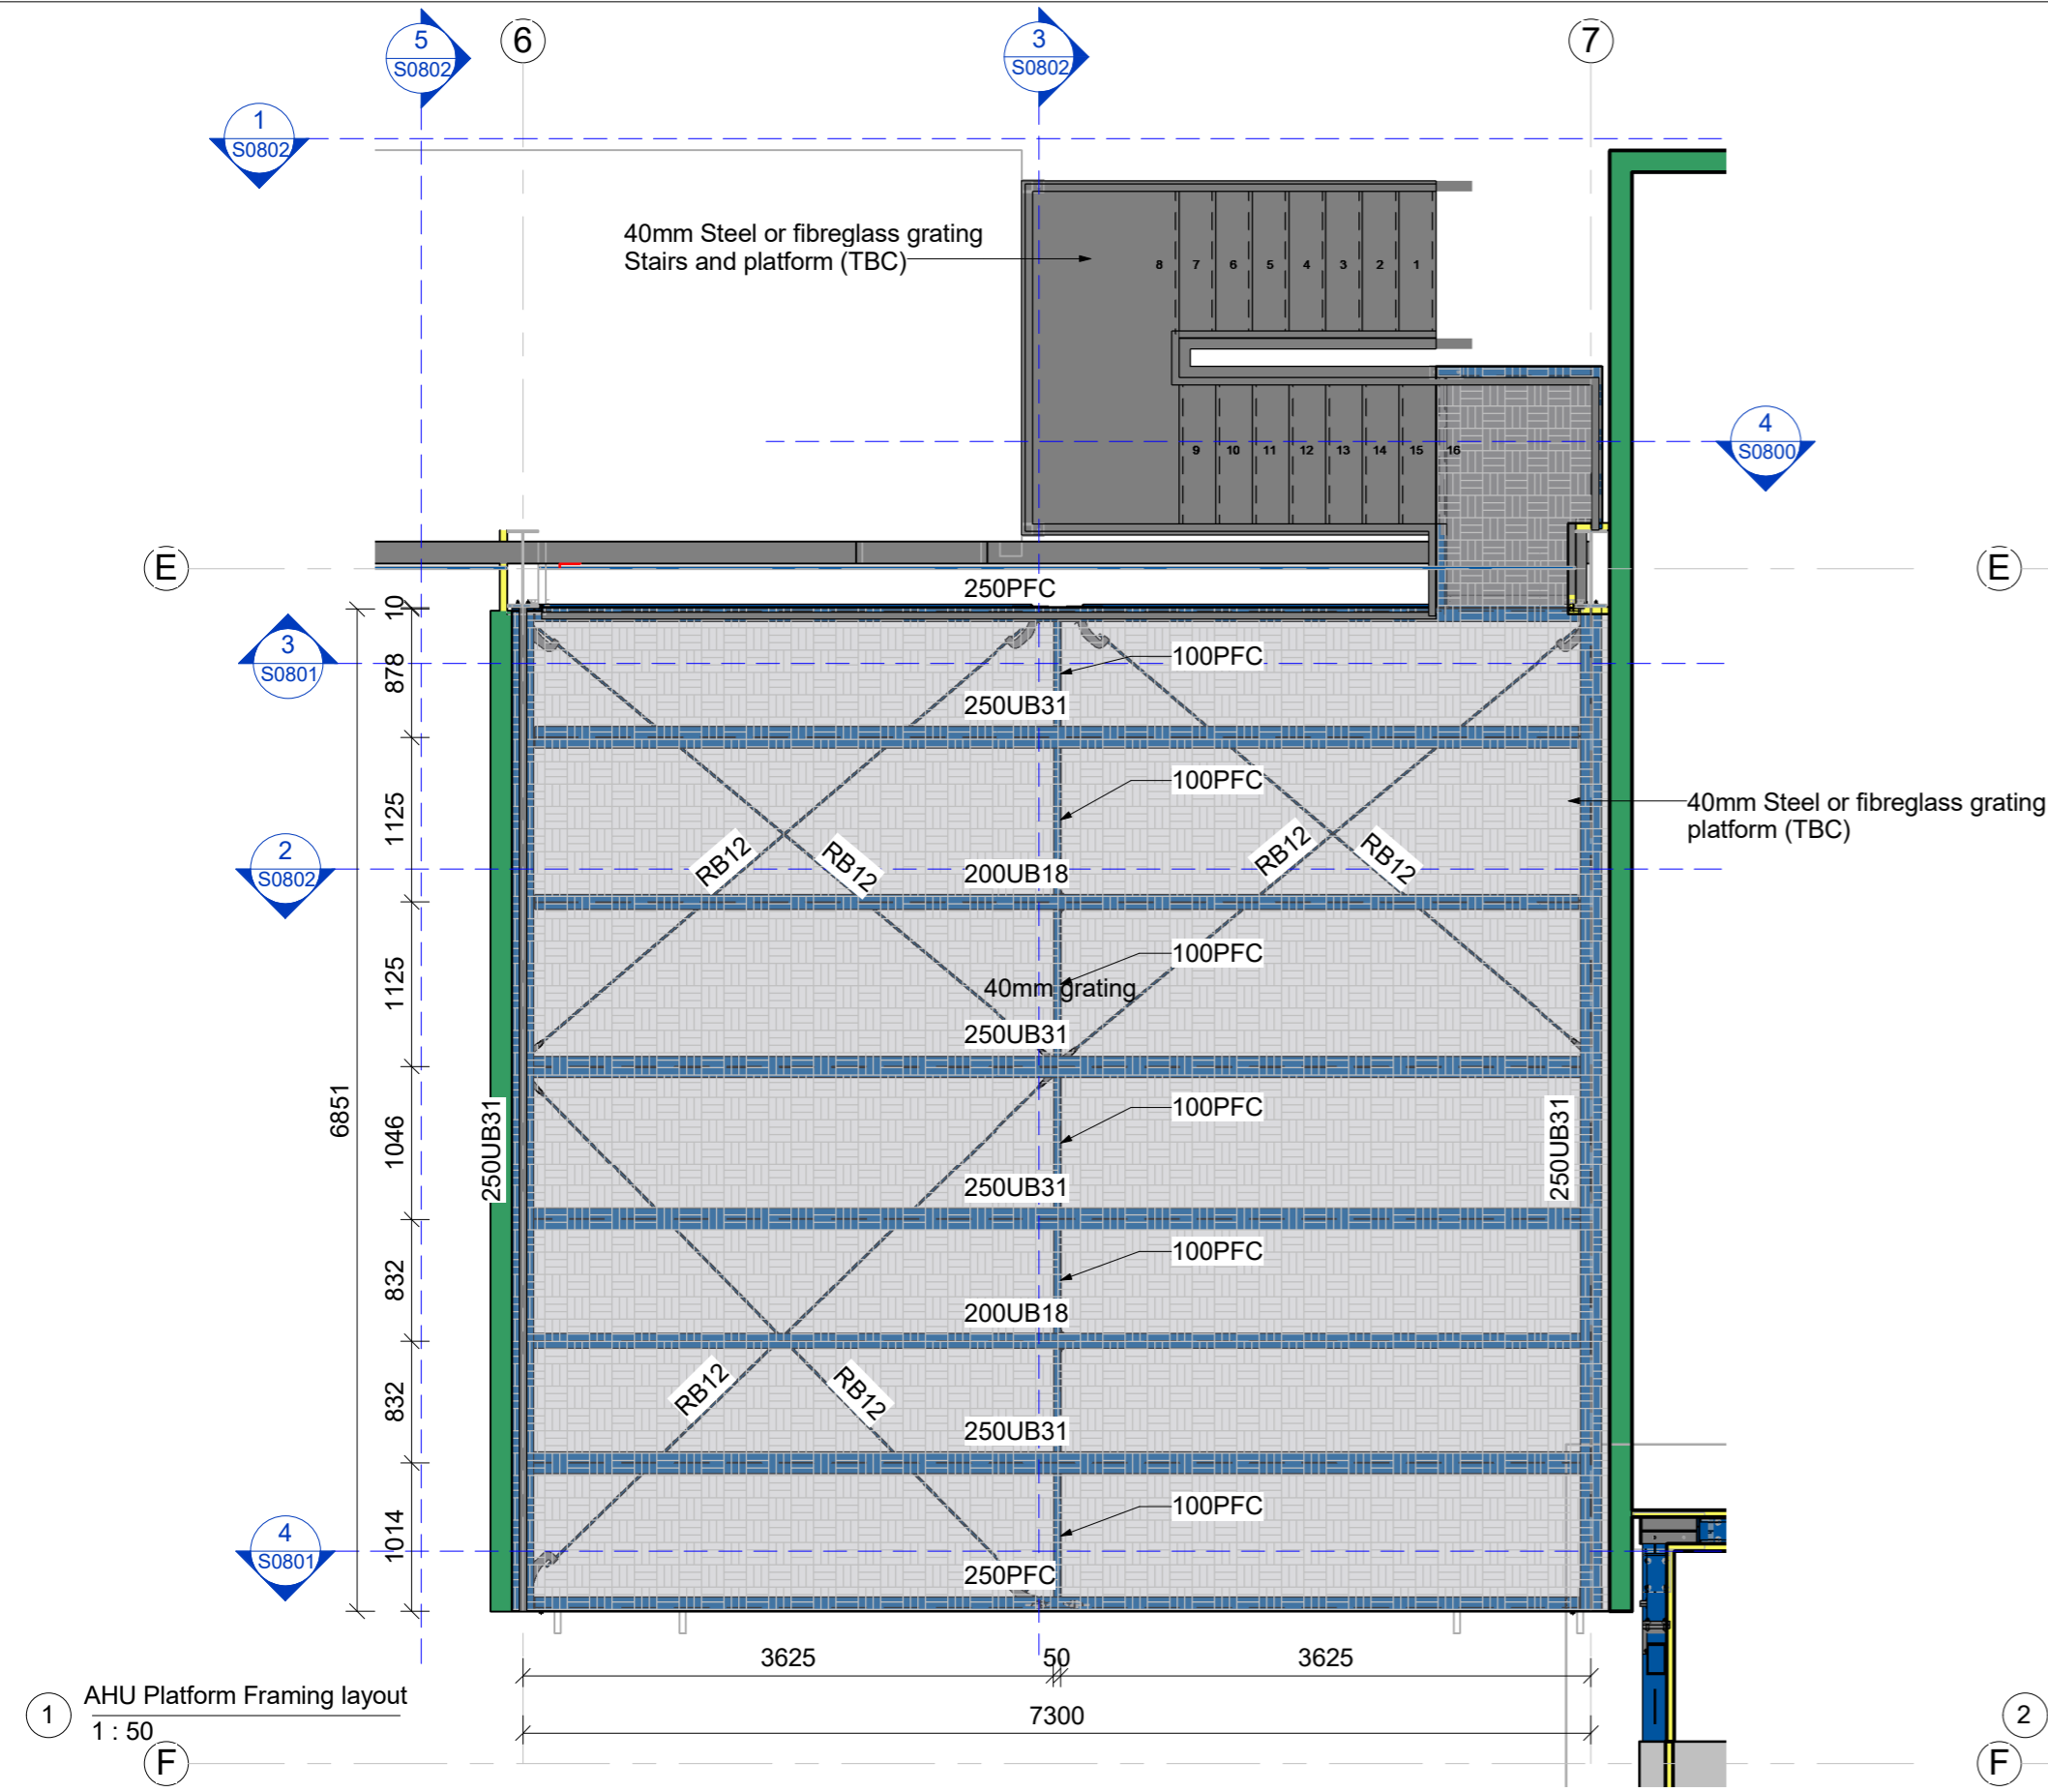


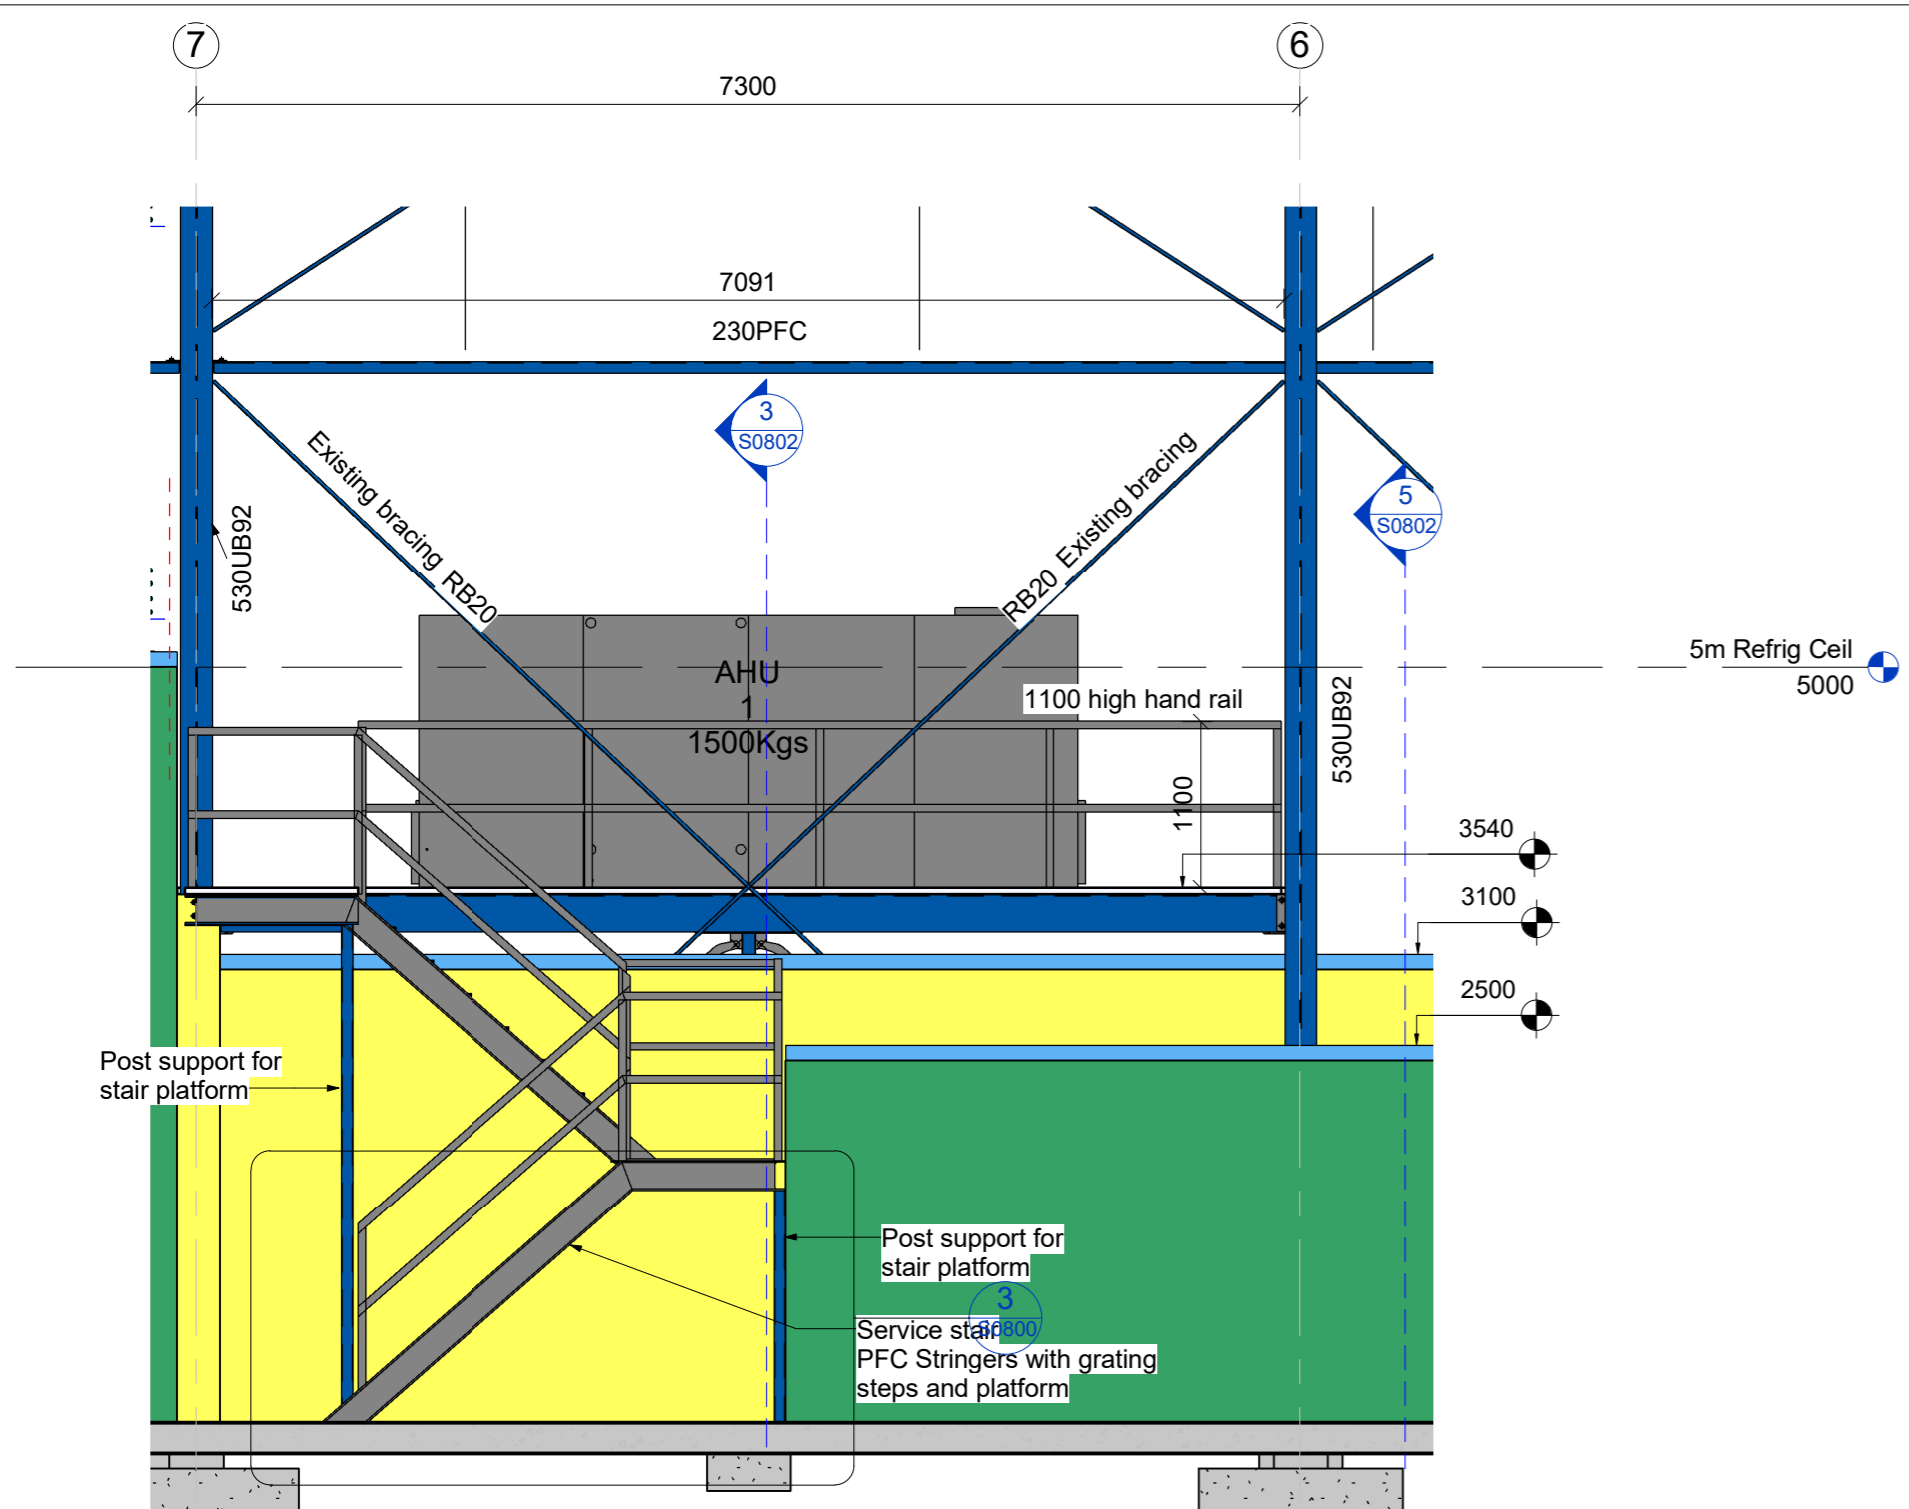


1 Platform Section 1
1 : 50

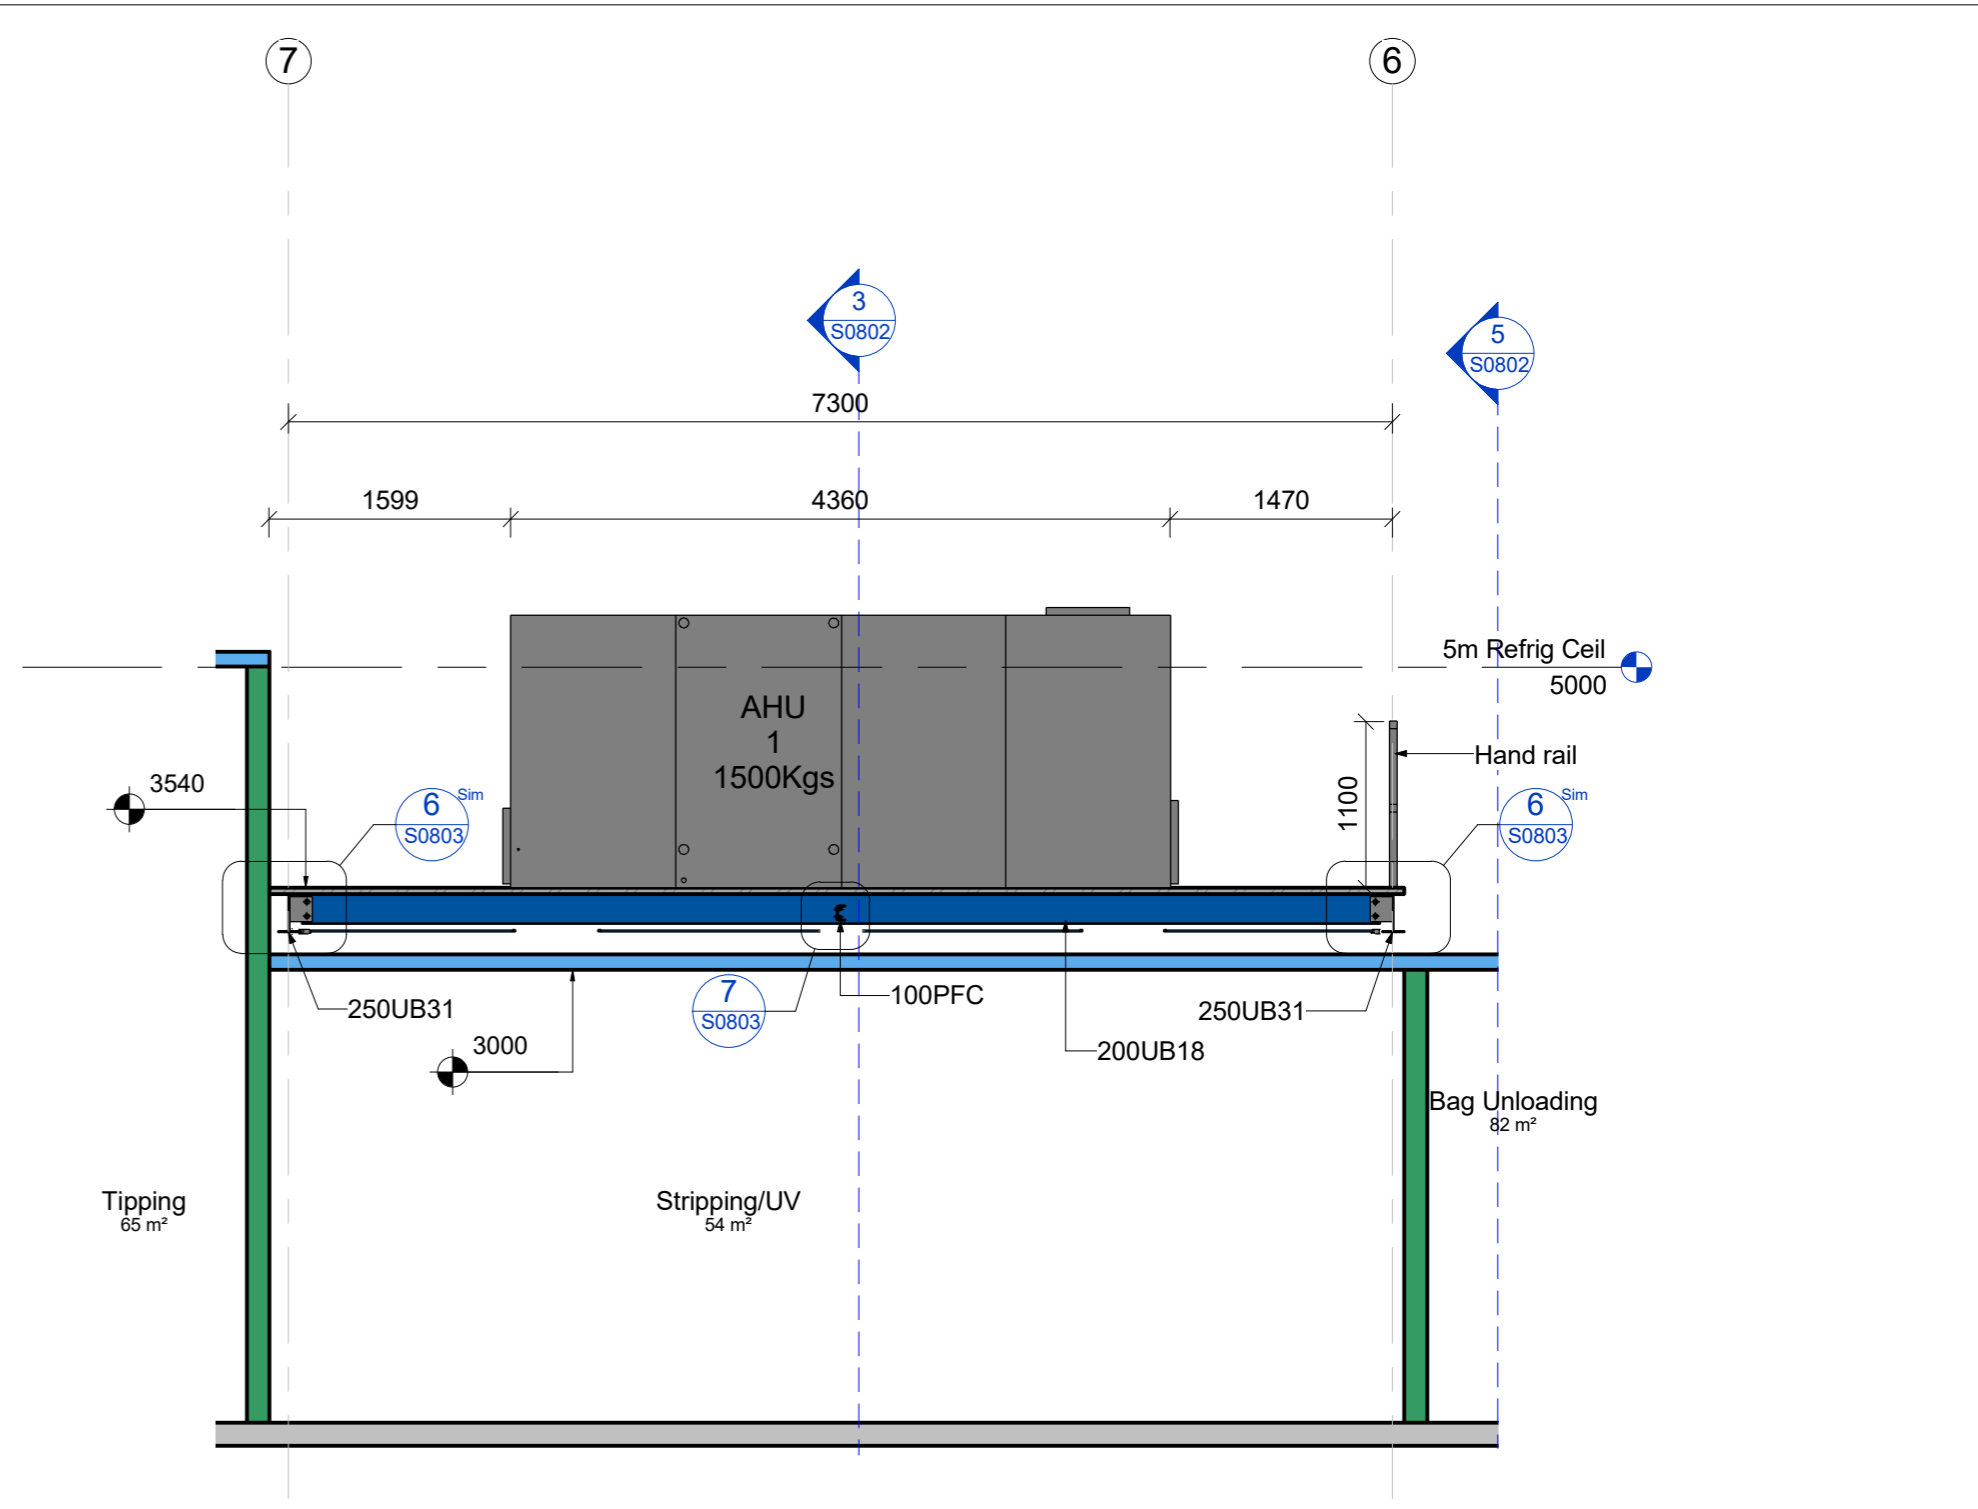

2 Platform Section 2
1 : 50

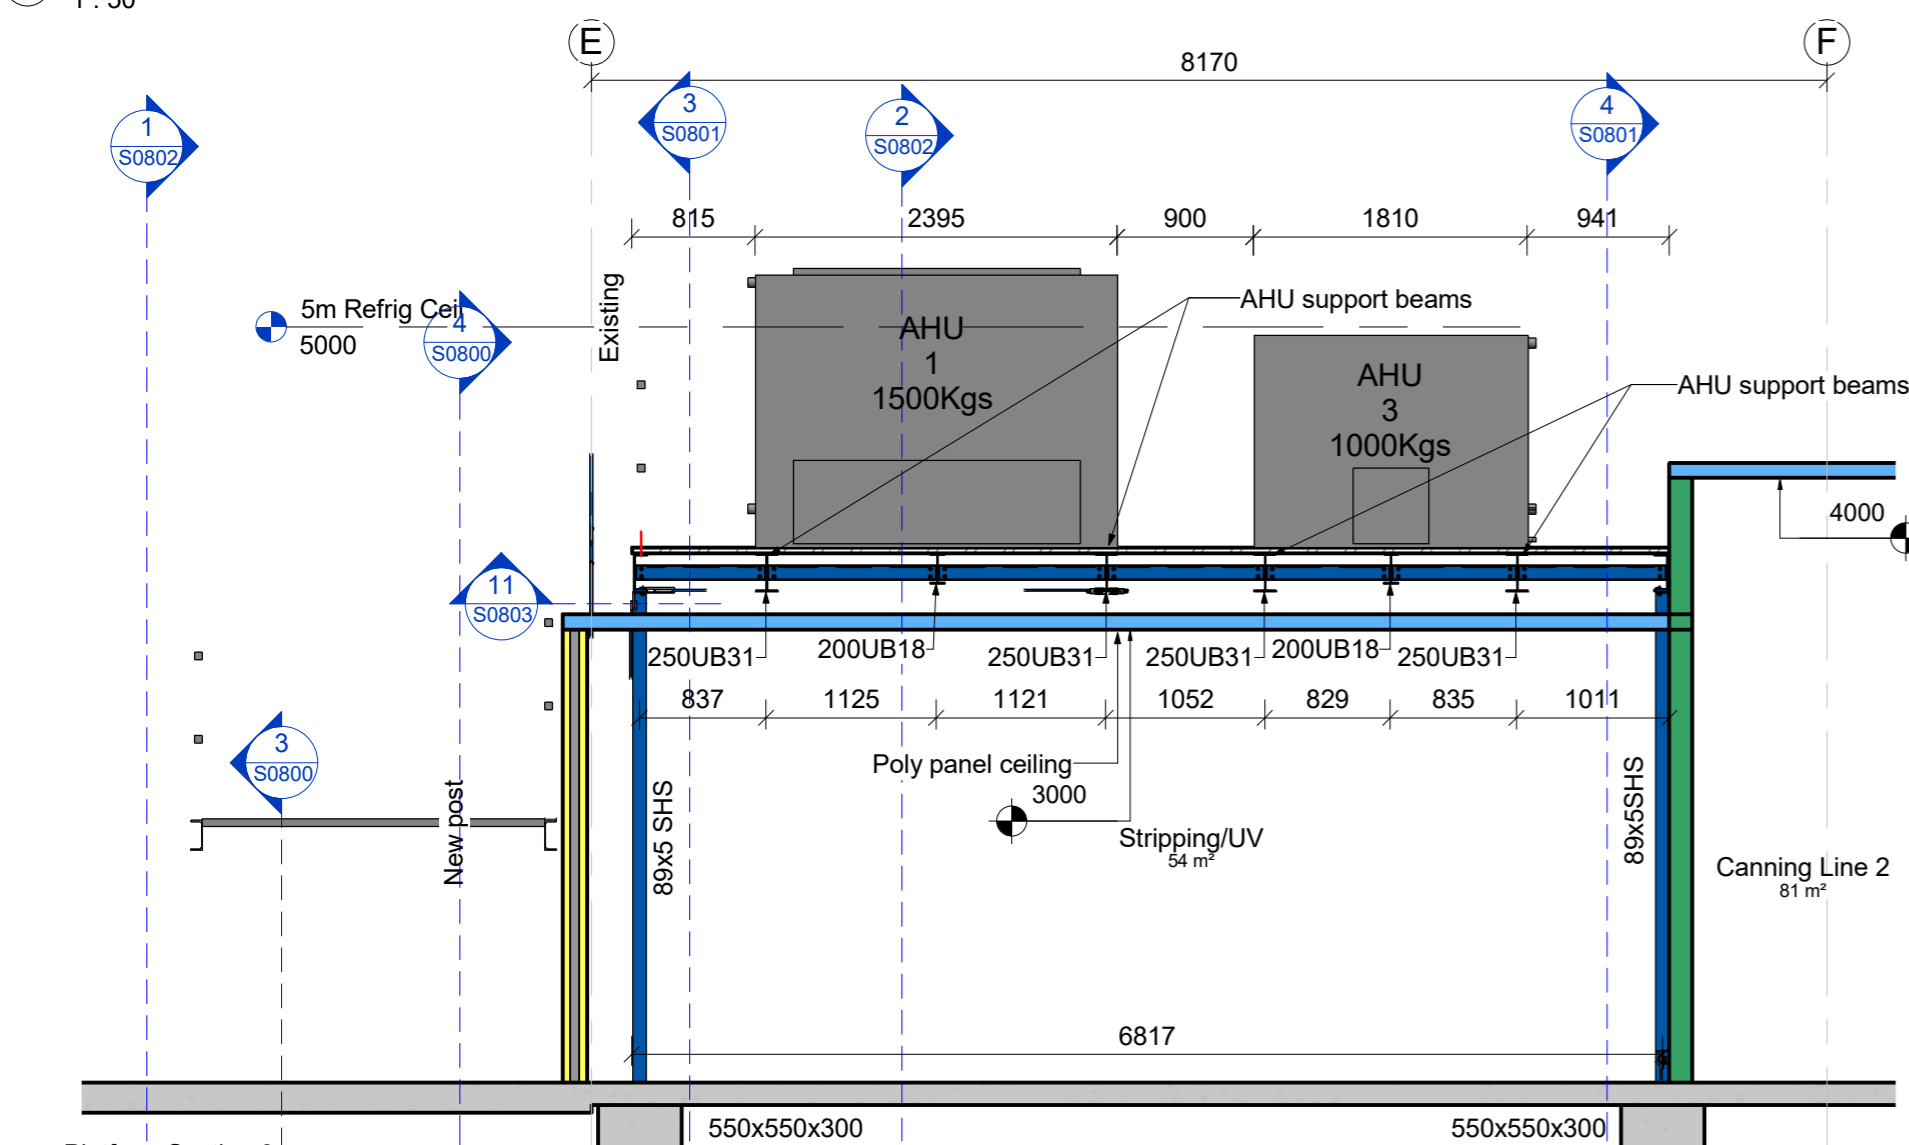


3 Platform Section 3
1 : 50



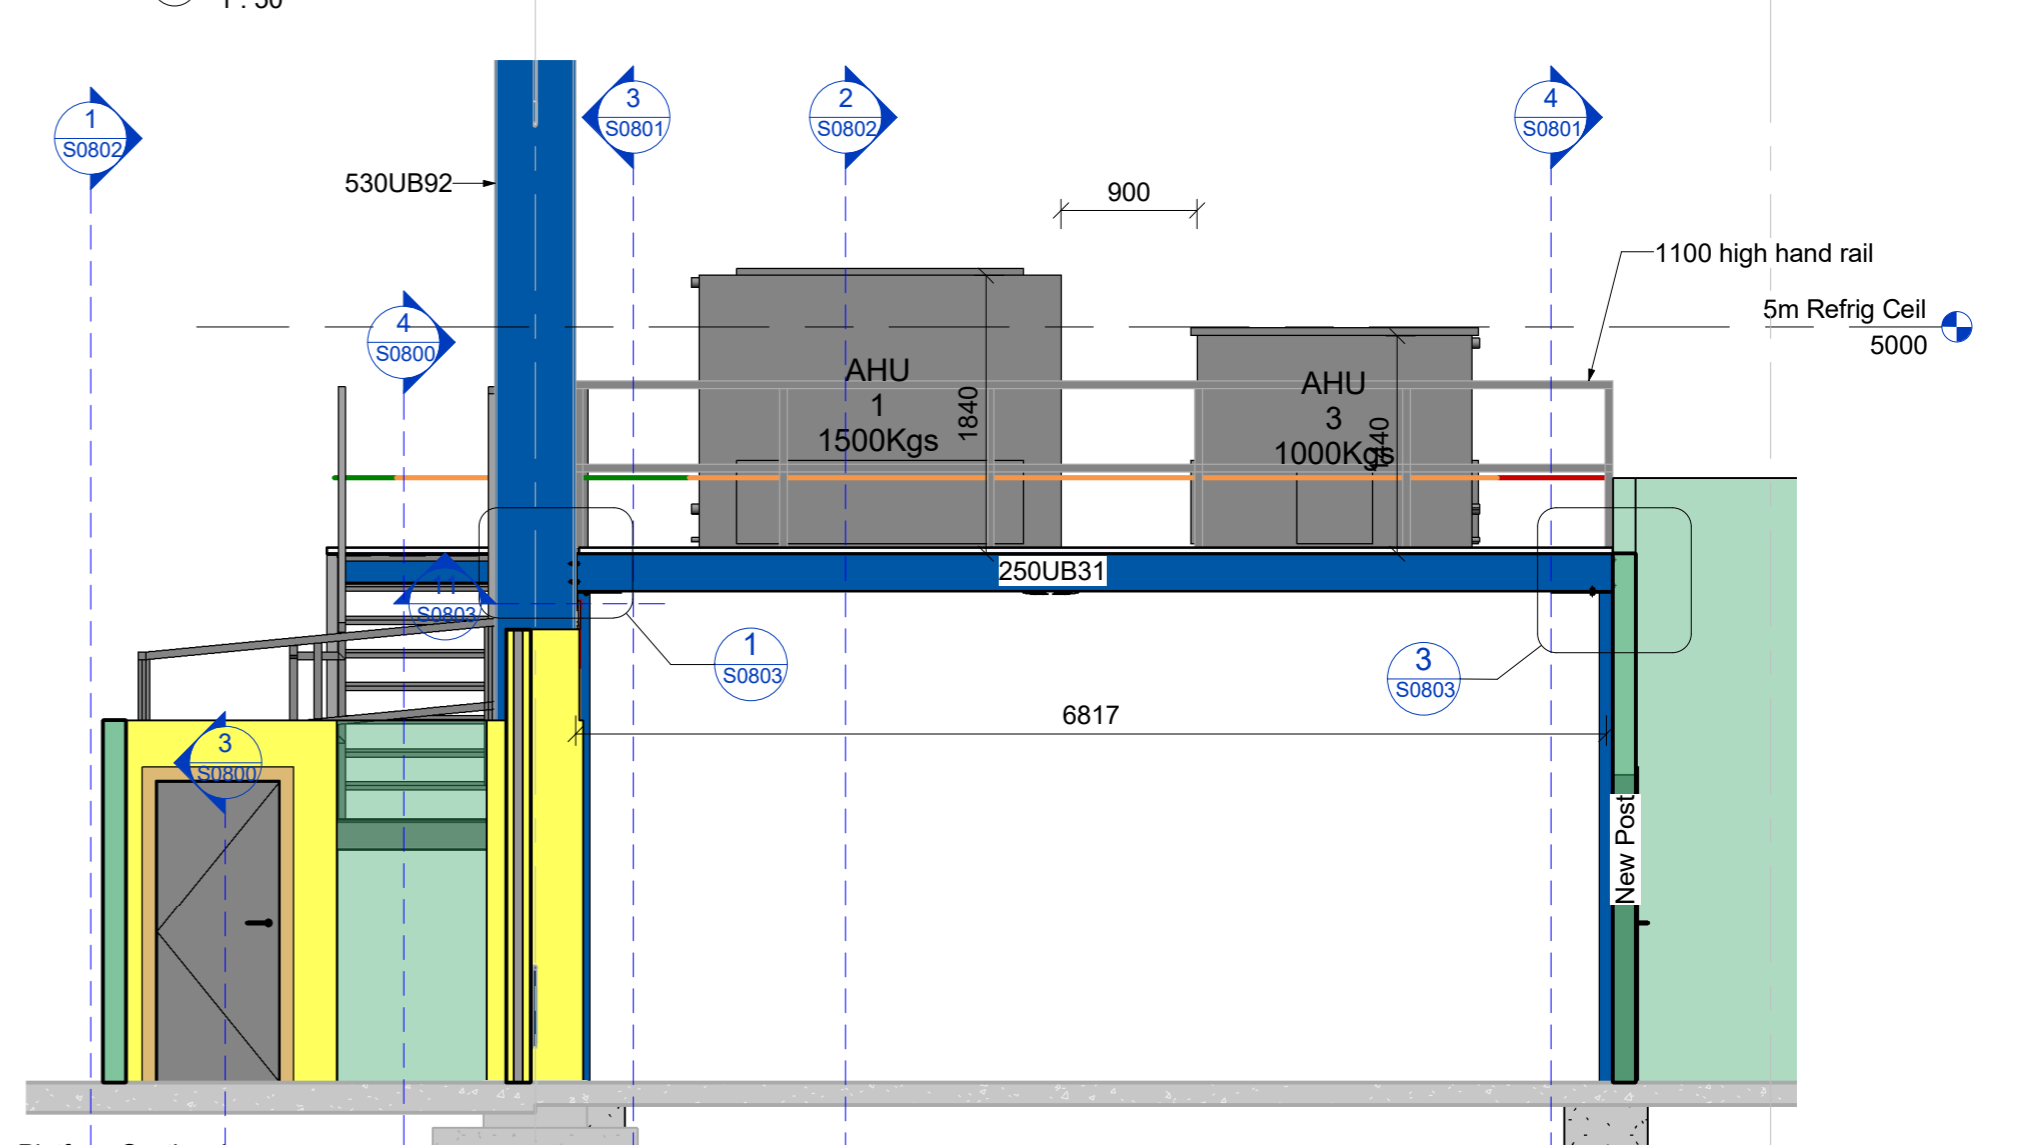


5 Platform Section 4
1 : 50

Rev#	Amendments	Date
5	AHU Platform and Stairs	20/03/16

SCALE	1 : 50 @ A2	JOB #	12630
DRAWN BY	C. White	DATE	27/10/16
CHECKED BY	For Review	REV	5
AHU Platform Sections		S0802	
Please note: All dimensions to be verified on site			
Paper size: A2			

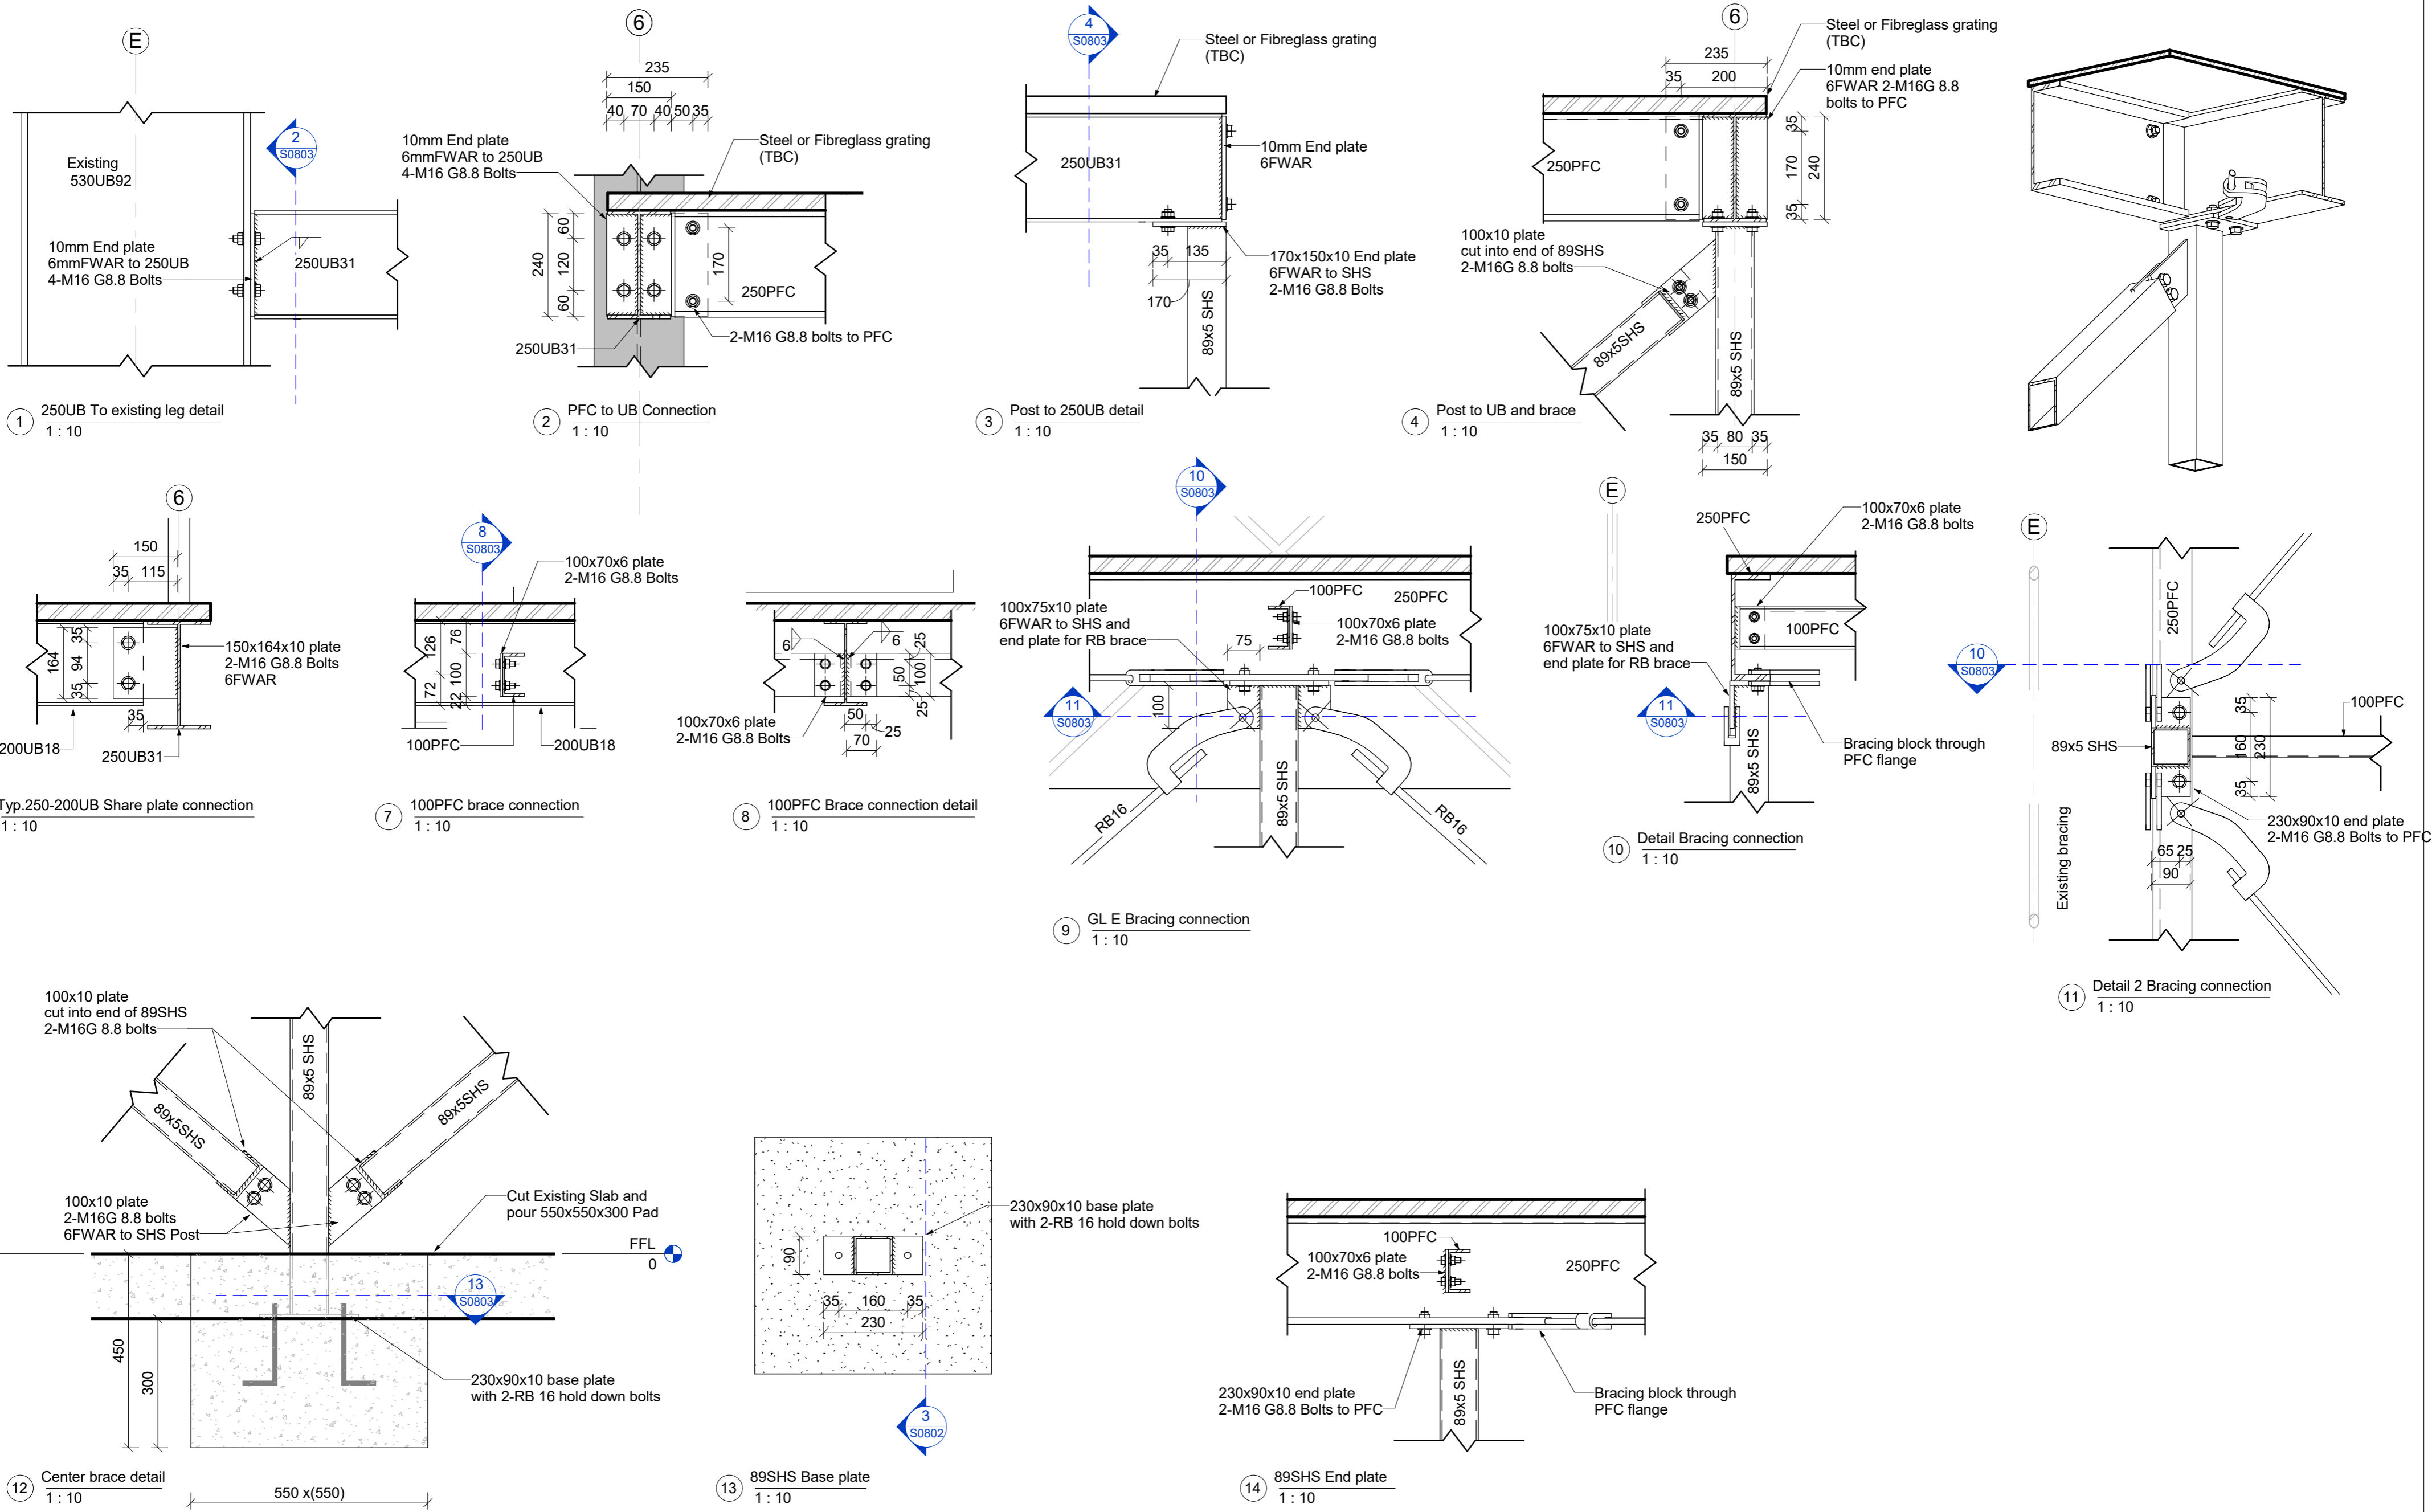

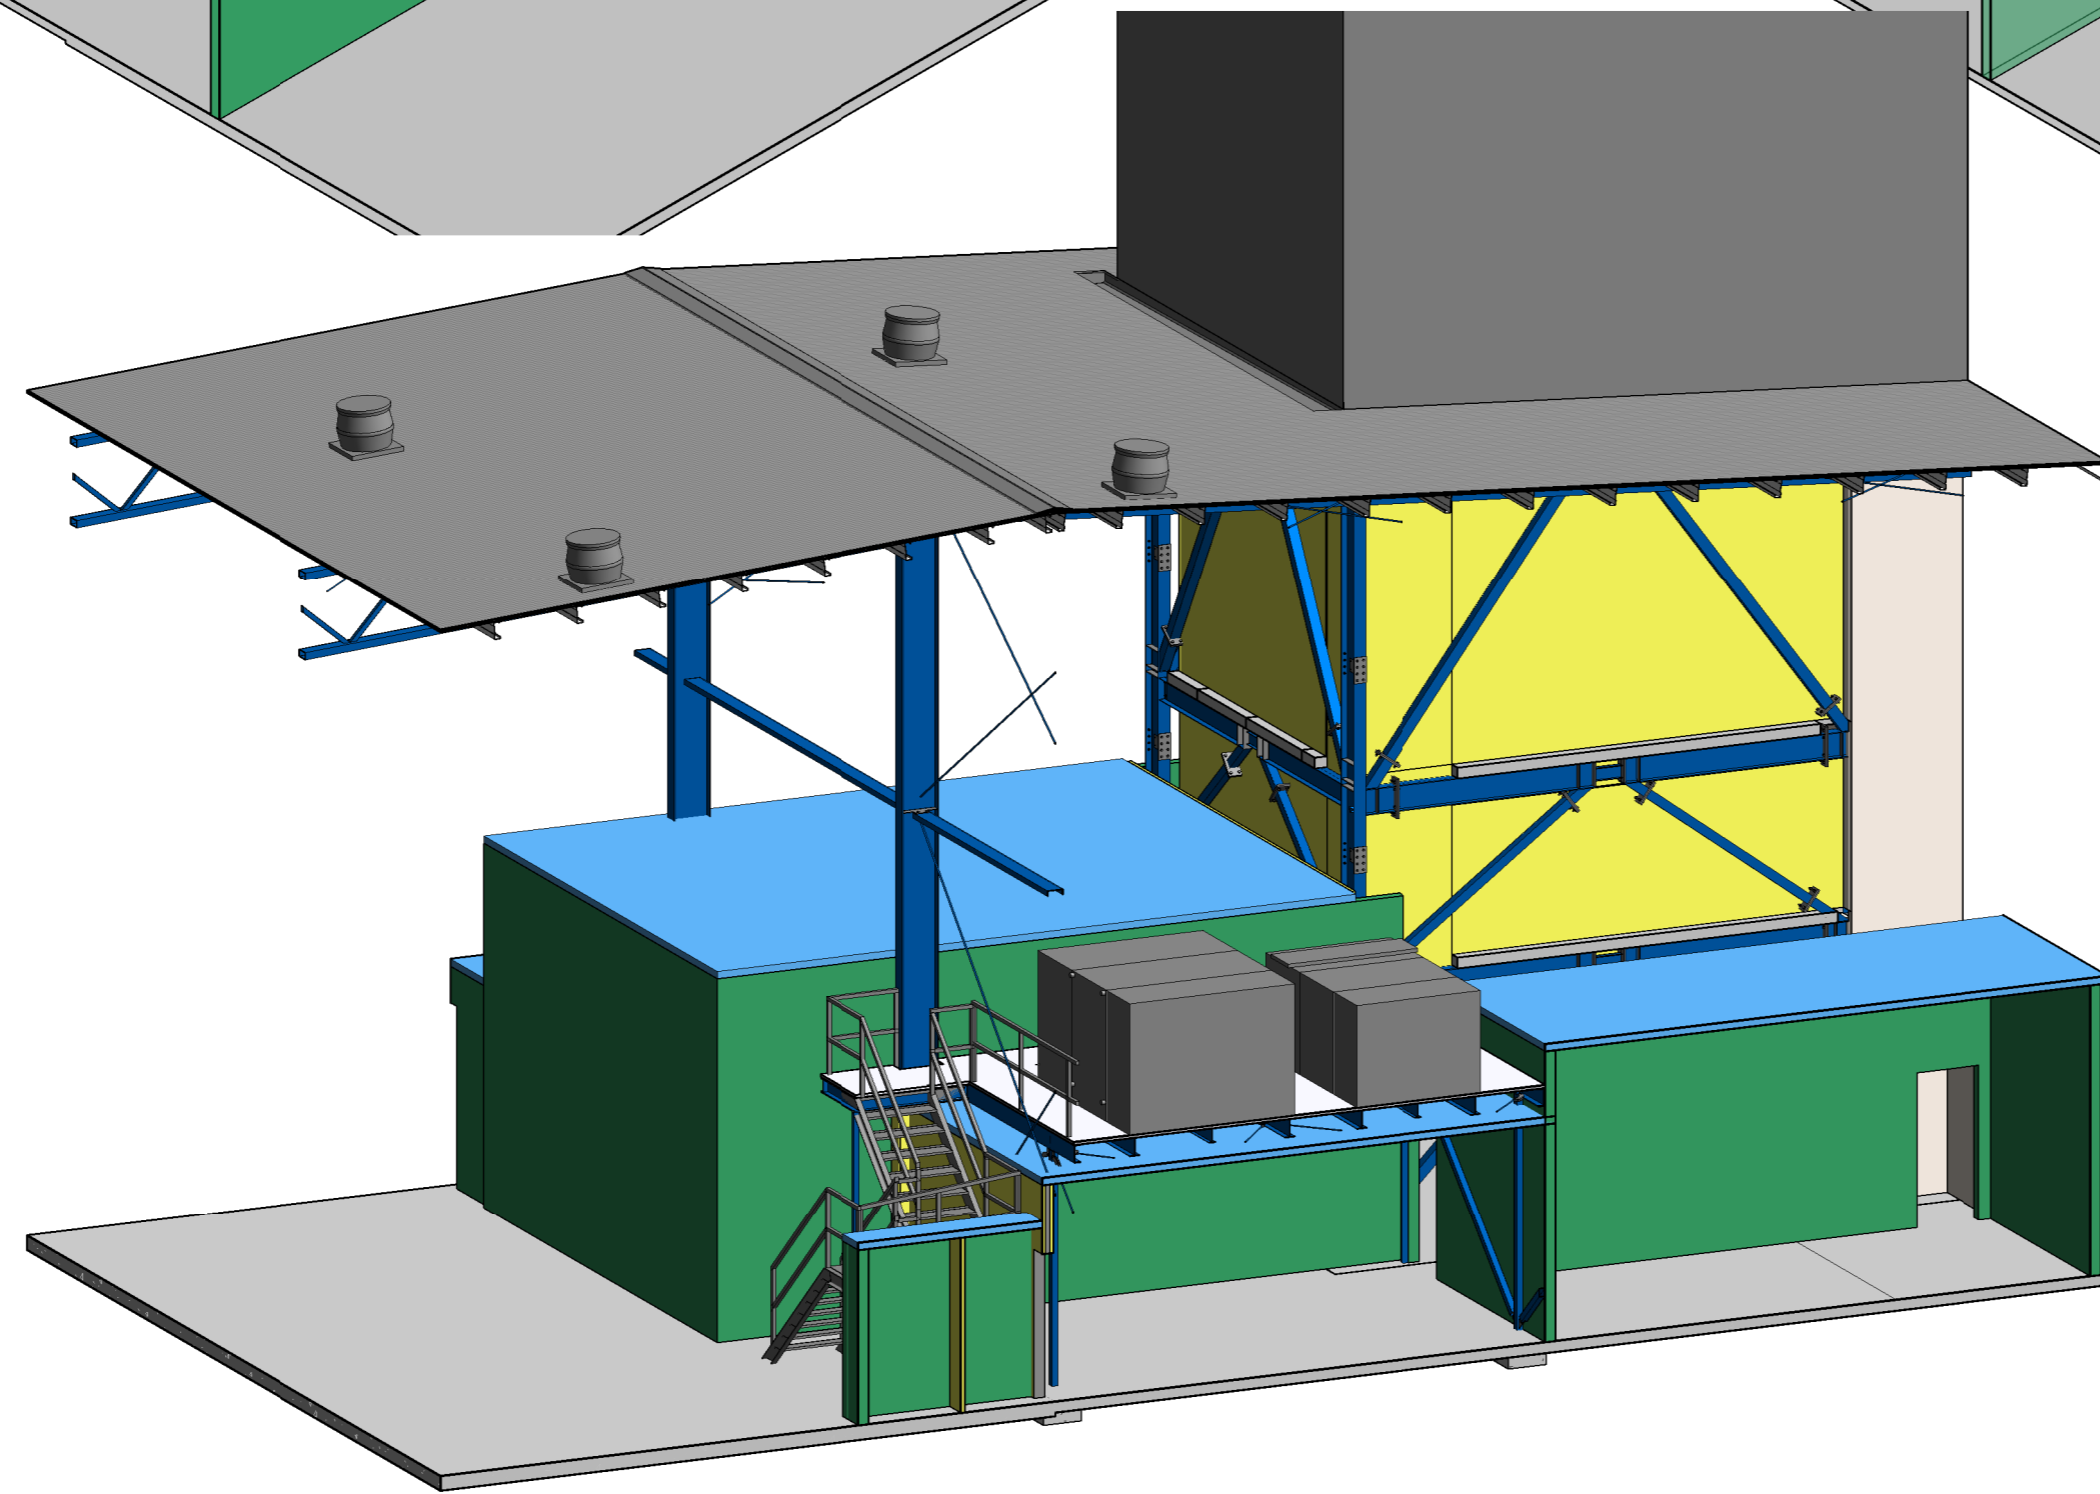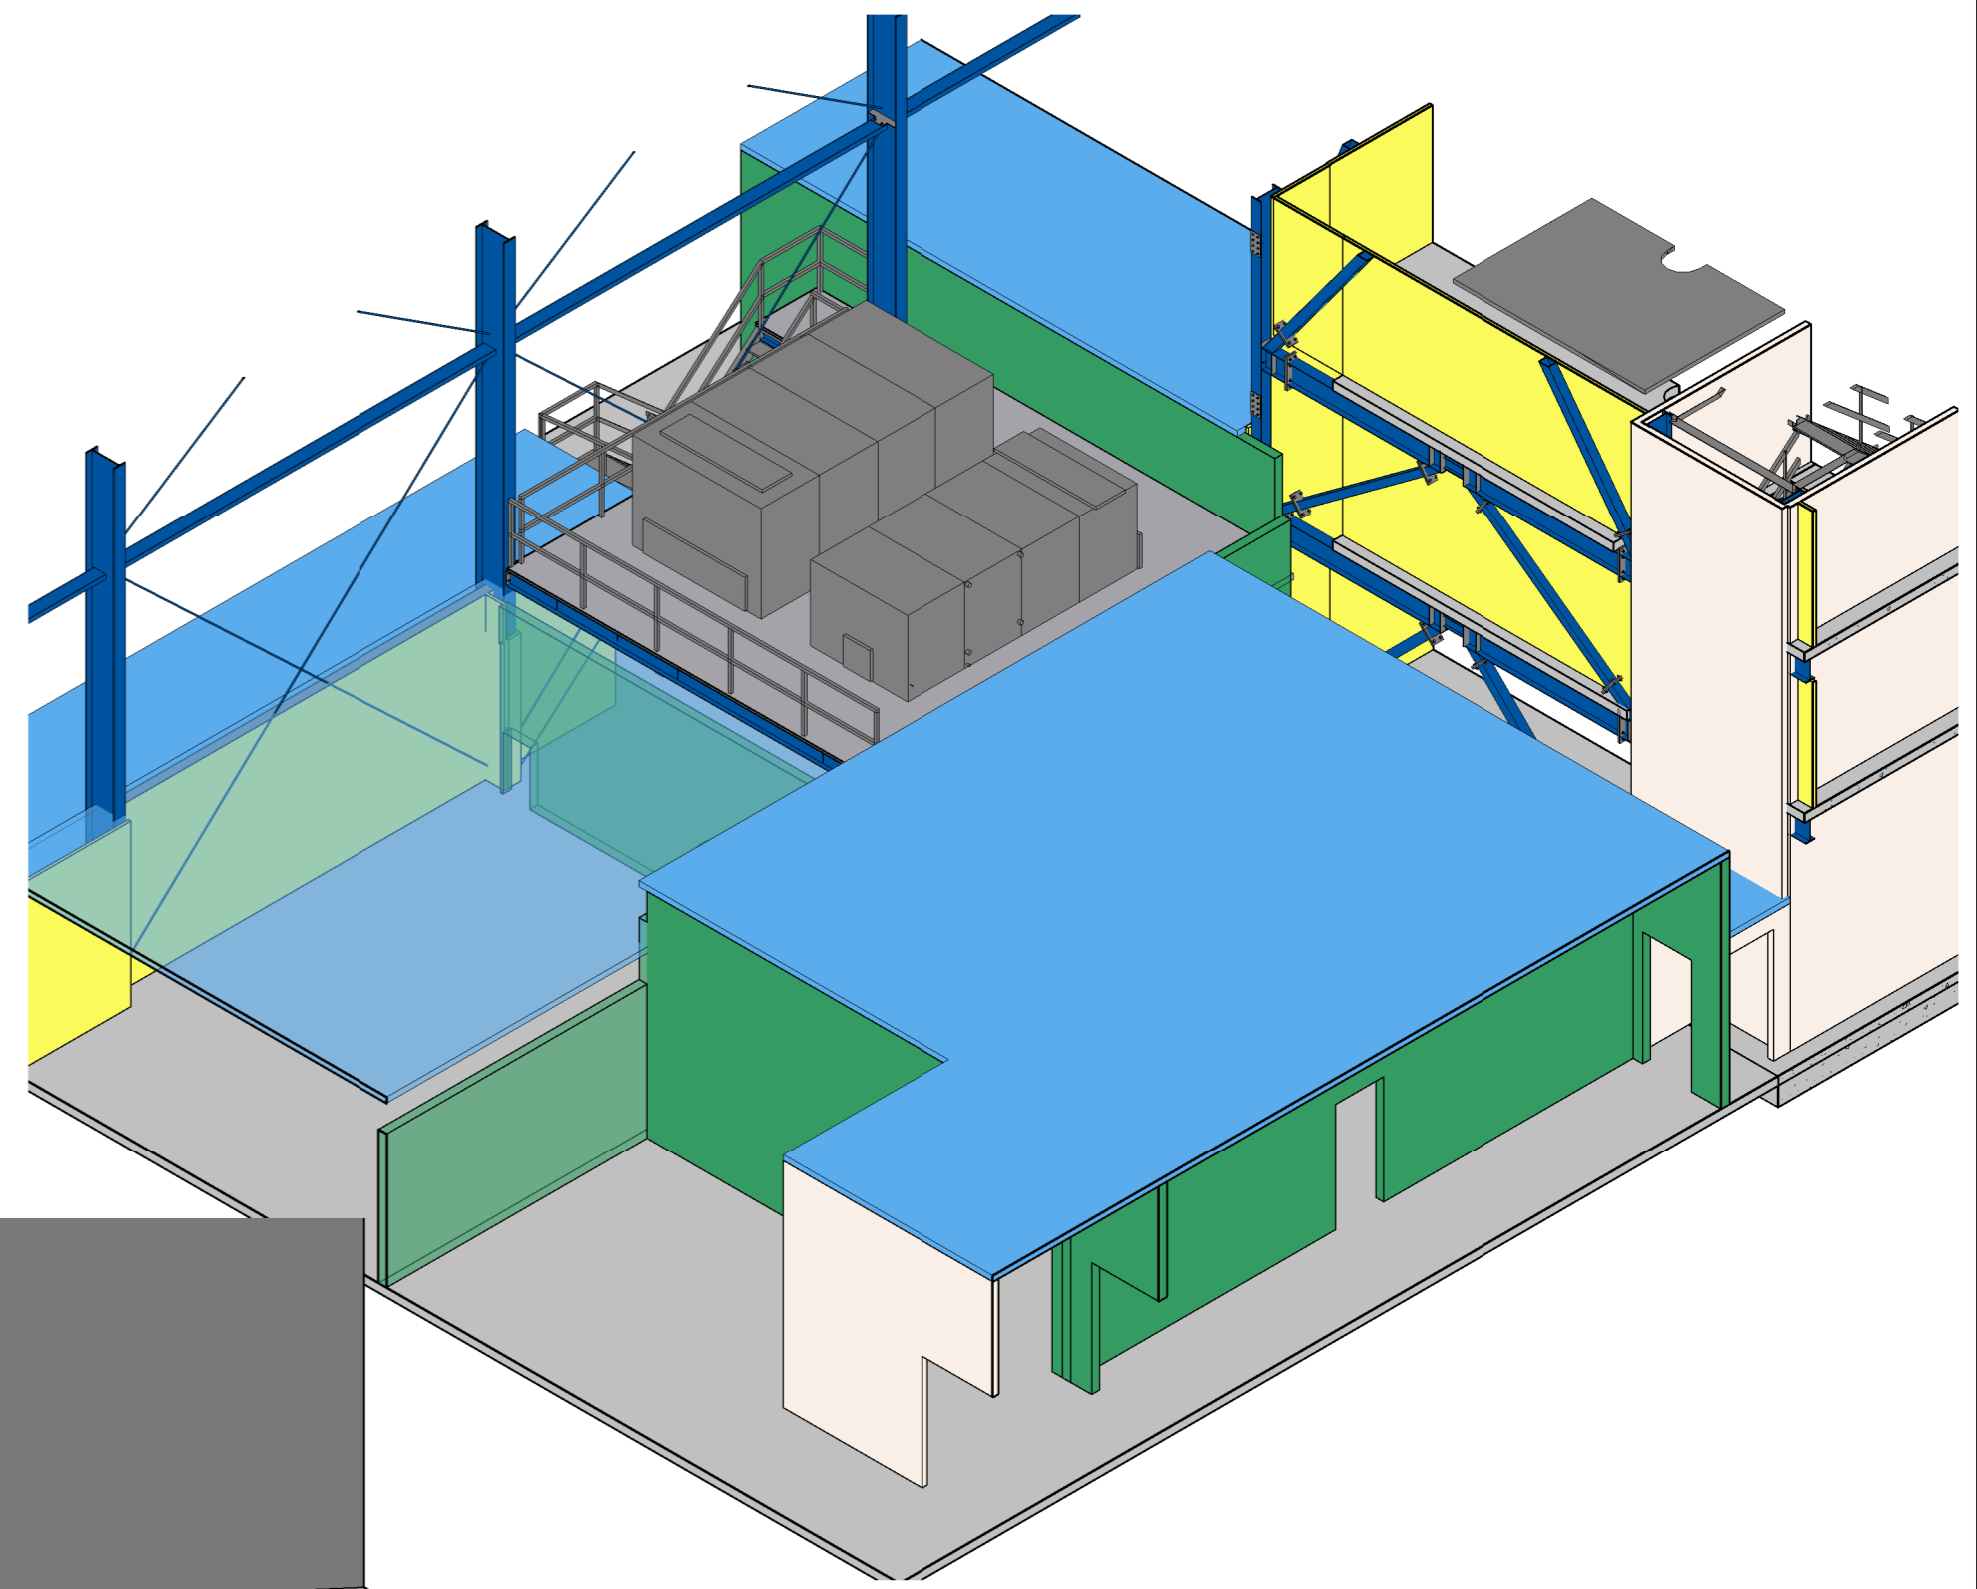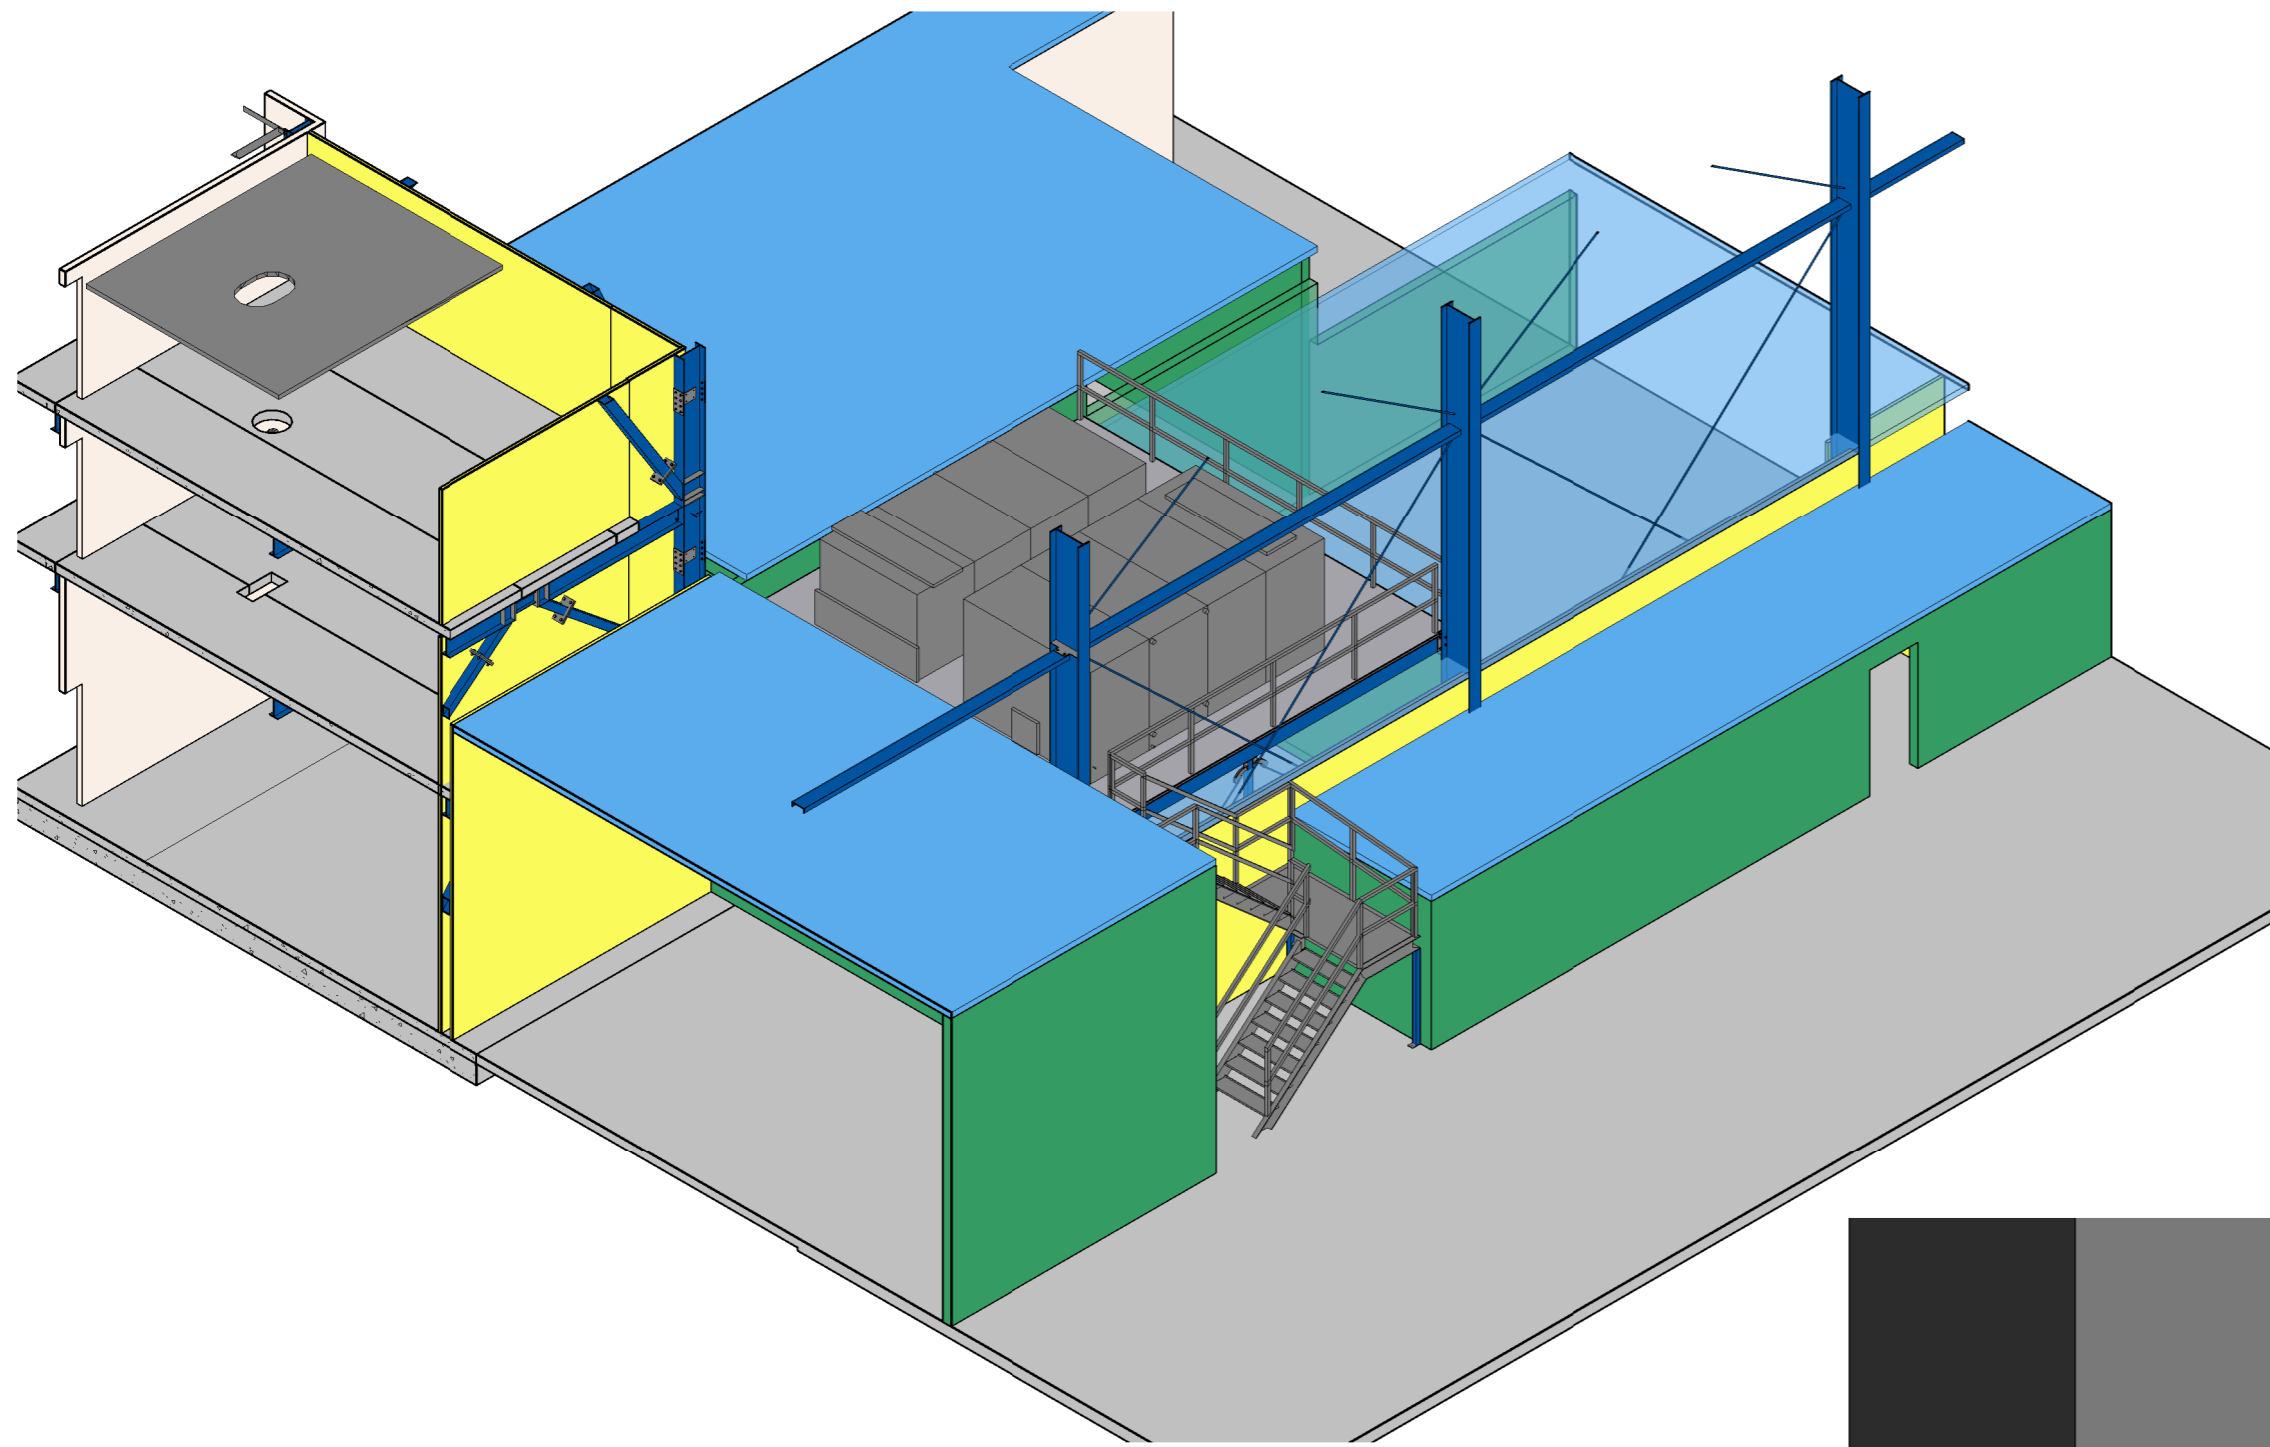

Rev#	Amendments
5	AHU Platform and Stairs

SCALE	@ A2	JOB #	12630
DRAWN BY	C. White	DATE	27/10/16
CHECKED BY	For Review	REV	5
AHU 3D			S0804
Please note: All dimensions to be verified on site			Paper size: A2