




### Architectural Sheet List

Sheet Number	Sheet Name	Current Revision	Current Revision Date
A0100	Site Plan	11	15/06/16
A0101	Site Plan Office		
A0200	Ground Floor	12	28/07/16
A0202	Ground floor callouts	12	28/07/16
A0300	Cross Sections	5	18/02/16
A0301	Cross Sections	12	28/07/16
A0303	Refrig Fitout Plan and Sections	12	28/07/16
A0304	Refrig Fitout Sections	3	09/02/16
A0305	Refrig Fitout Sections	12	28/07/16
A0400	Elevations A and C	9	02/05/16
A0401	Elevations B and D	9	02/05/16
A0500	Plumbing Ground Floor		
A0600	D W Ground Floor Plan	12	28/07/16
A0601	D W External		
A0602	D W Internal		
A0603	Balustrades		
A0800	Stairs and Decks		
A1300	Roof Plan	9	02/05/16
A1301	Flashing Details	4	16/02/16
A1302	Flashing Details 2	9	02/05/16
A1400	H1 Compliance		


NZ Dairy Collaborative Group  
Infant Formula Blending Plant

9 Ashford Ave., Ashburton


JOB #	12412
DATE:	23/01/16

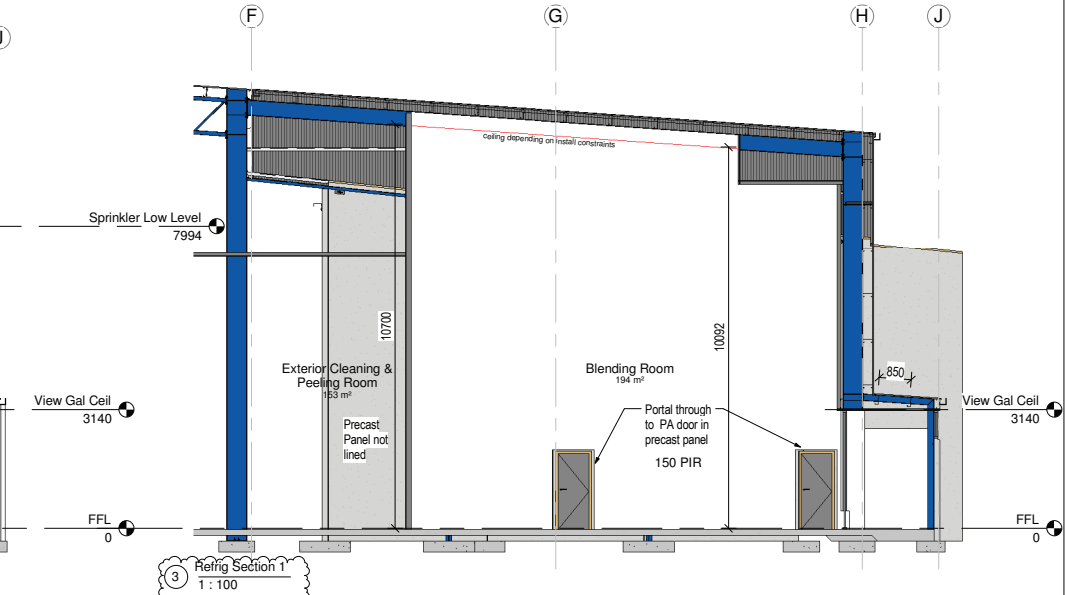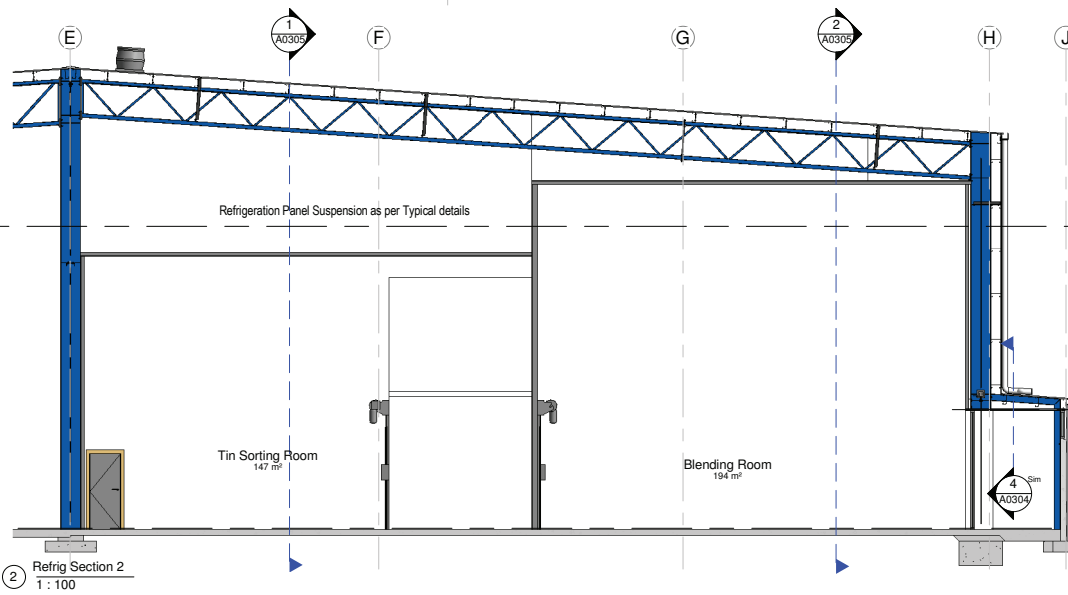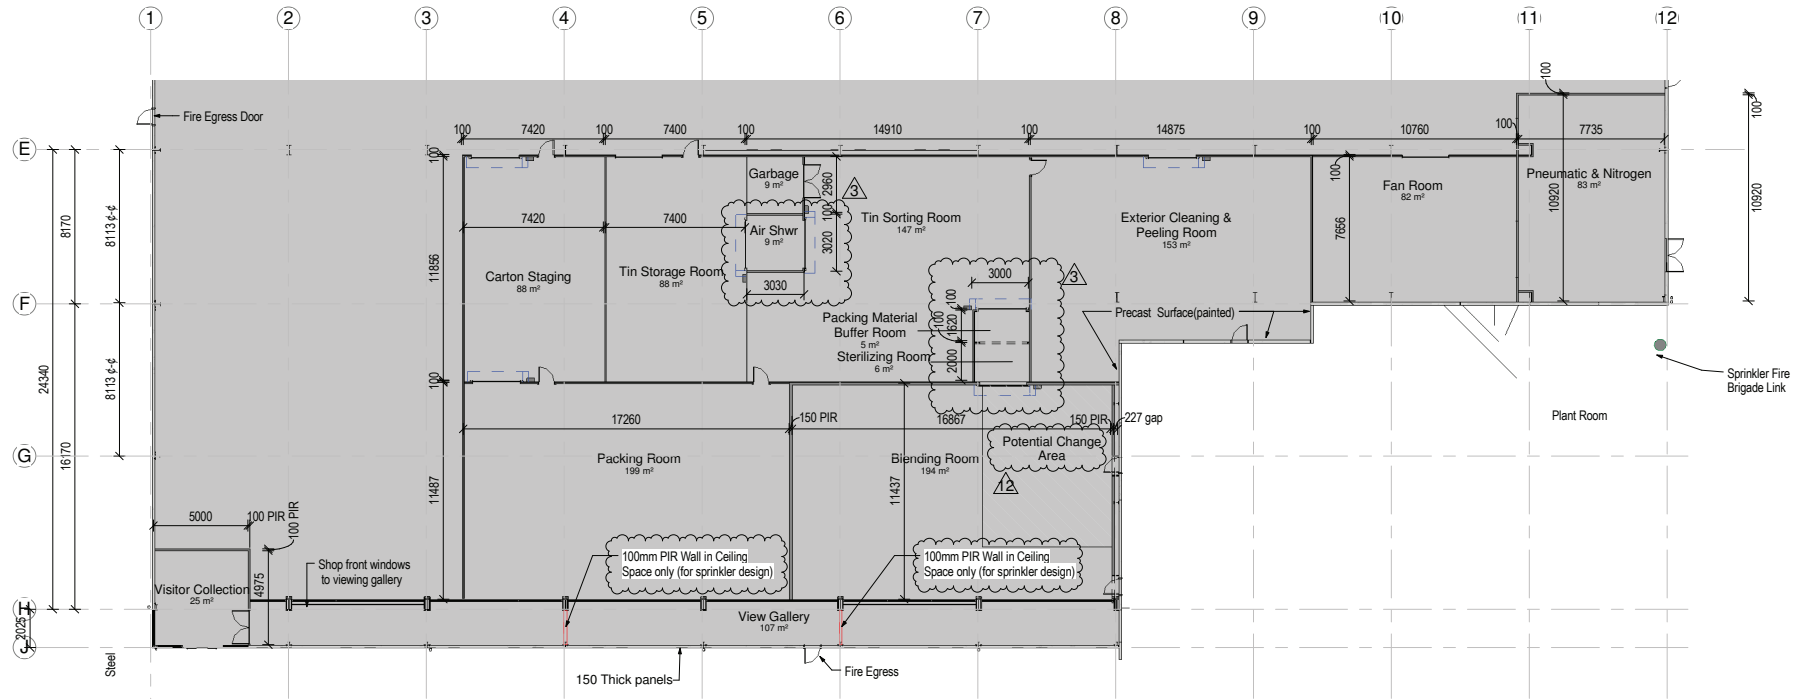



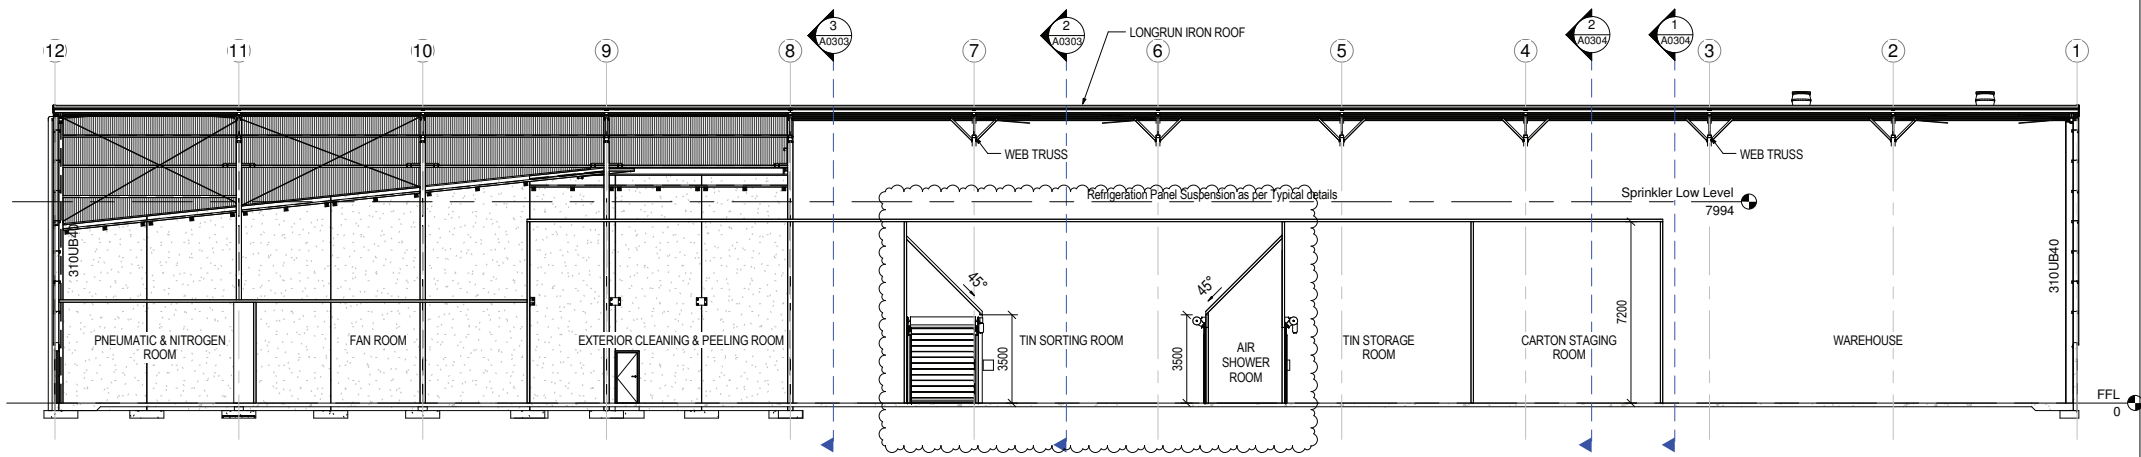

1 Refrig Gridline D  
1 : 150

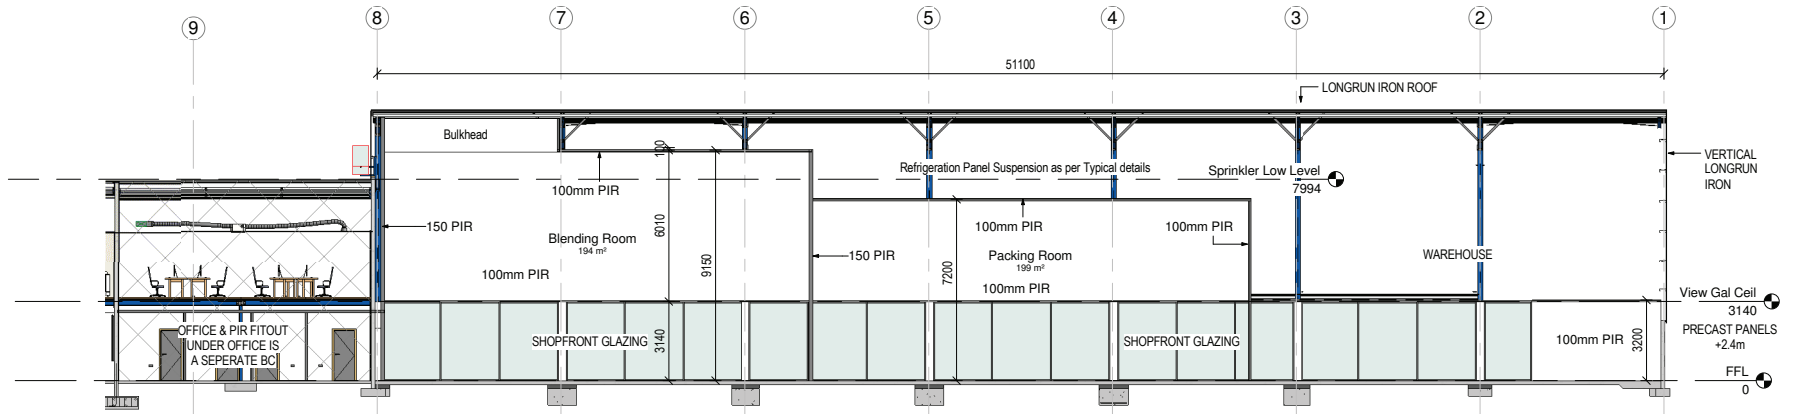

2 Refrig Gridline E  
1 : 150

Rev#	Amendments	Date	SCALE	JOB #
3	Mods to Operational Fitout	09/02/16	1 : 150 @ A2	12412
12	Mods to operational fitout	28/07/16		
DRAWN BY		DATE		
B.Holloway		23/01/16		
APPROVED BY		REV		
		12		
<b>Refrig Fitout Sections</b>			<b>A0305</b>	
Please note: All dimensions to be verified on site				Paper size: <b>A2</b>