


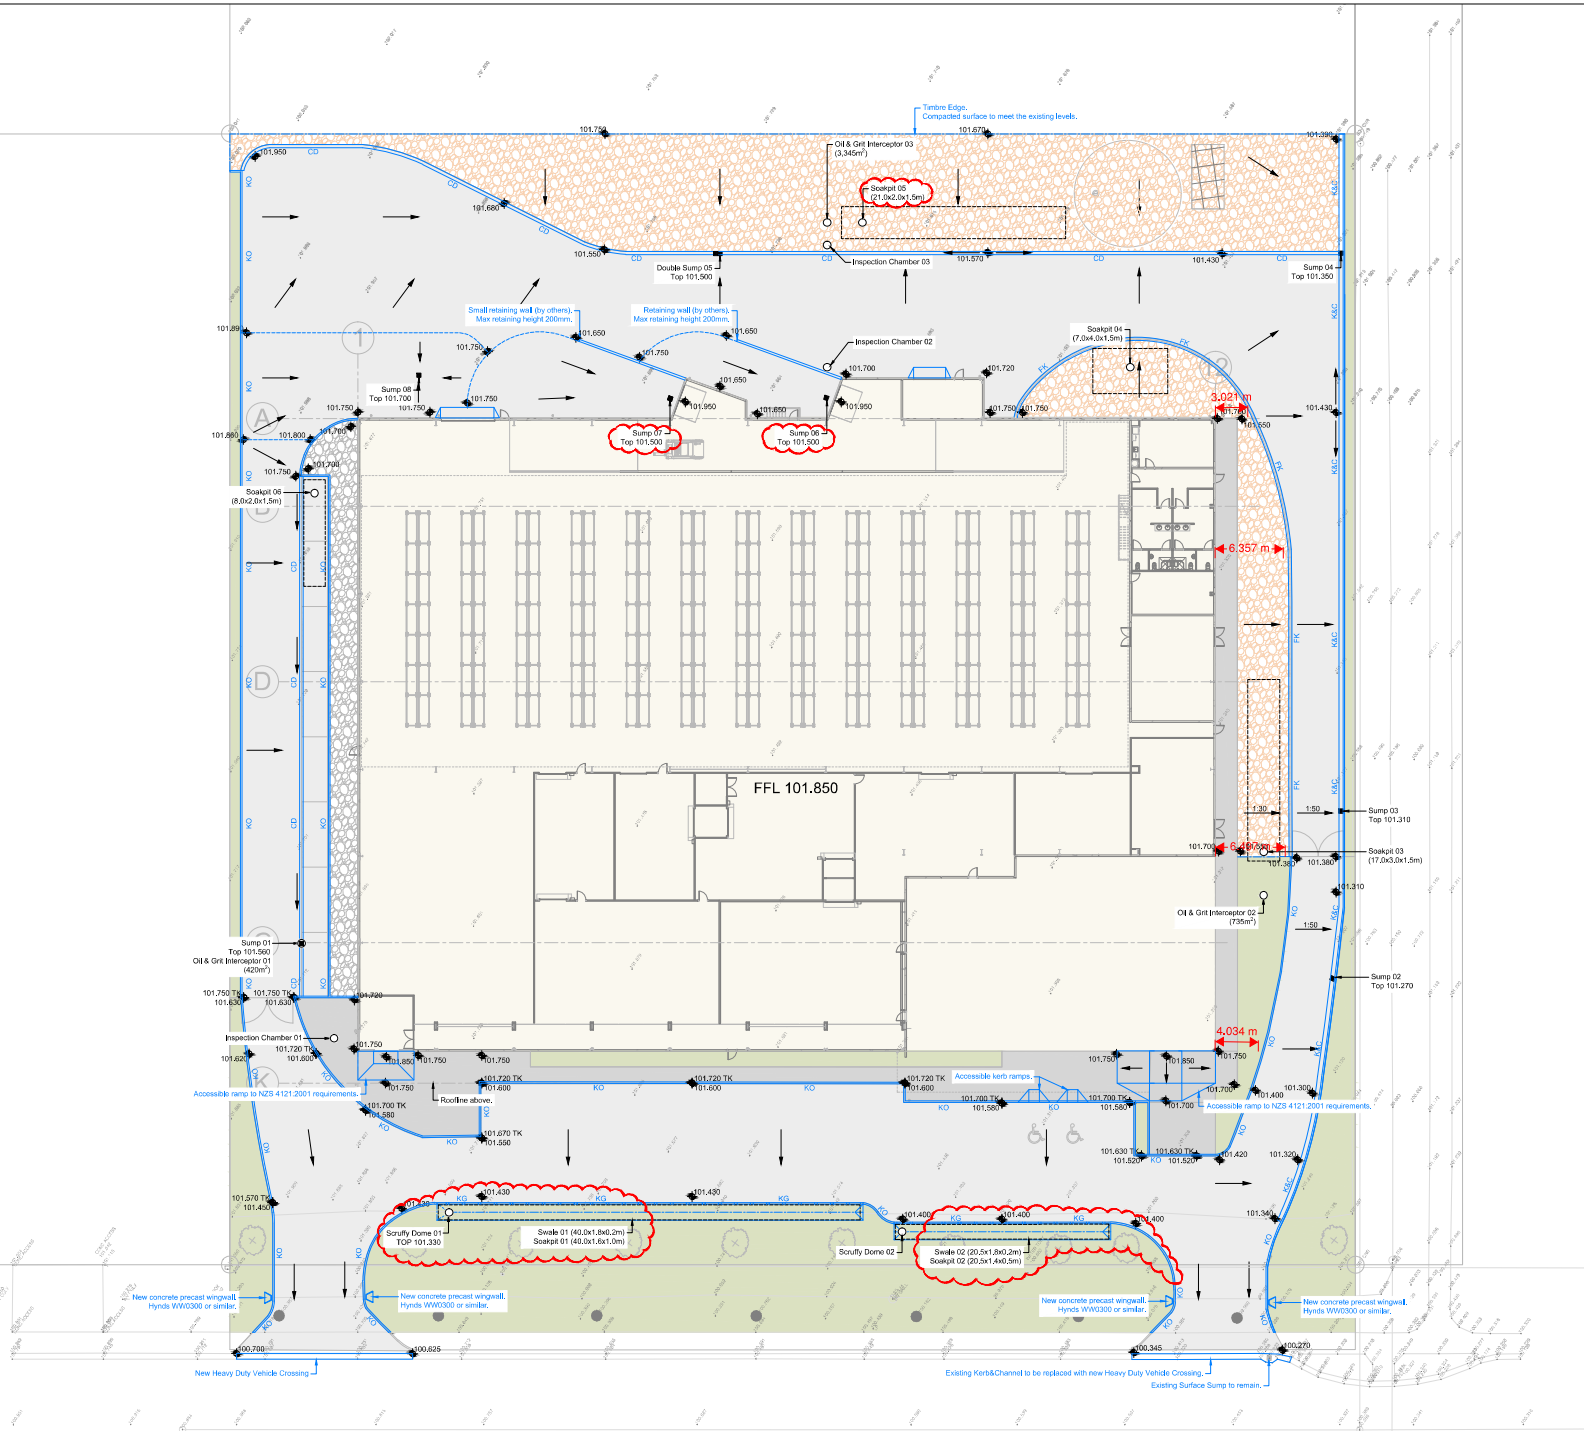

LEGEND

	Kerb Only
	Flush Kerb (Heavy Duty)
	Kerb with Gaps
	Channel Drain (Heavy Duty)
	Kerb and Channel
	Commercial Crossing
	Timber Edge
	Intended Ridge Line
	Sump
	New Asphalt Areas
	New Concrete Areas
	New Compacted Gravel Areas
	New Loose Gravel Areas
	New Grass Areas
	Existing Levels
	Proposed Levels
	Indicated fall direction



R	2003/16	Construction
A	27/01/16	Consent
S	25/01/16	Initial Consent
Z	25/01/16	Coordination
Issue	Date	Description

TM CONSULTANTS
 CONSULTING ENGINEERS
 100-110
 9 Ashford Avenue
 Ashburton

Civil Services Site Plan
 Drawing Name
 Engineered by: **Lubos Smrcka** Date: **12/2015**
 Drawn by: **Lubos Smrcka** Date: **12/2015**
 Drawing Scale: **1:250@A1 / 1:500@A3**
 THIS DRAWING IS COPYRIGHT © 2015
 UNAUTHORIZED REUSE OR REPRODUCTION IS PROHIBITED

Sheet No.	150844
Issue	B