






Document Number: RDC-639841
Date Registered: 20/6/2016

 MURRAY L DESIGN Residential & Commercial Architecture 13 PEGASUS DRIVE, ROTORUA PHONE 07 348 3606 or 0274 935 993 email: mldesign@xtra.co.nz	 Murray L Stephens NZCD (Arch) LBP Design 2	PROPOSED ROOF OVER EXISTING DECK FOR TUAKIRI CHARITABLE TRUST 618 TE WETA ROAD, WAIKITE VALLEY		DESIGN: MLS	REF. NORTH
		CROSS SECTION & DETAILS		DRAWN: MLS	
		SCALE: 1:50, 1:10 @ A3		JOB No	SHEET No
		1602/5		04	



 MURRAY L DESIGN Residential & Commercial Architecture 13 PEGASUS DRIVE, ROTORUA PHONE 07 348 3606 or 0274 935 993 email: mdesign@xtra.co.nz	 Murray L Stephens NZCD (Arch) LBP Design 2	PROPOSED ROOF OVER EXISTING DECK FOR TUAKIRI CHARITABLE TRUST 618 TE WETA ROAD, WAIKITE VALLEY		DESIGN: MLS	REF. NORTH
		ENLARGED SITE PLAN		DRAWN: MLS	
				SCALE: 1:100 @ A3	
				JOB No. 1602/5	SHEET No. 02

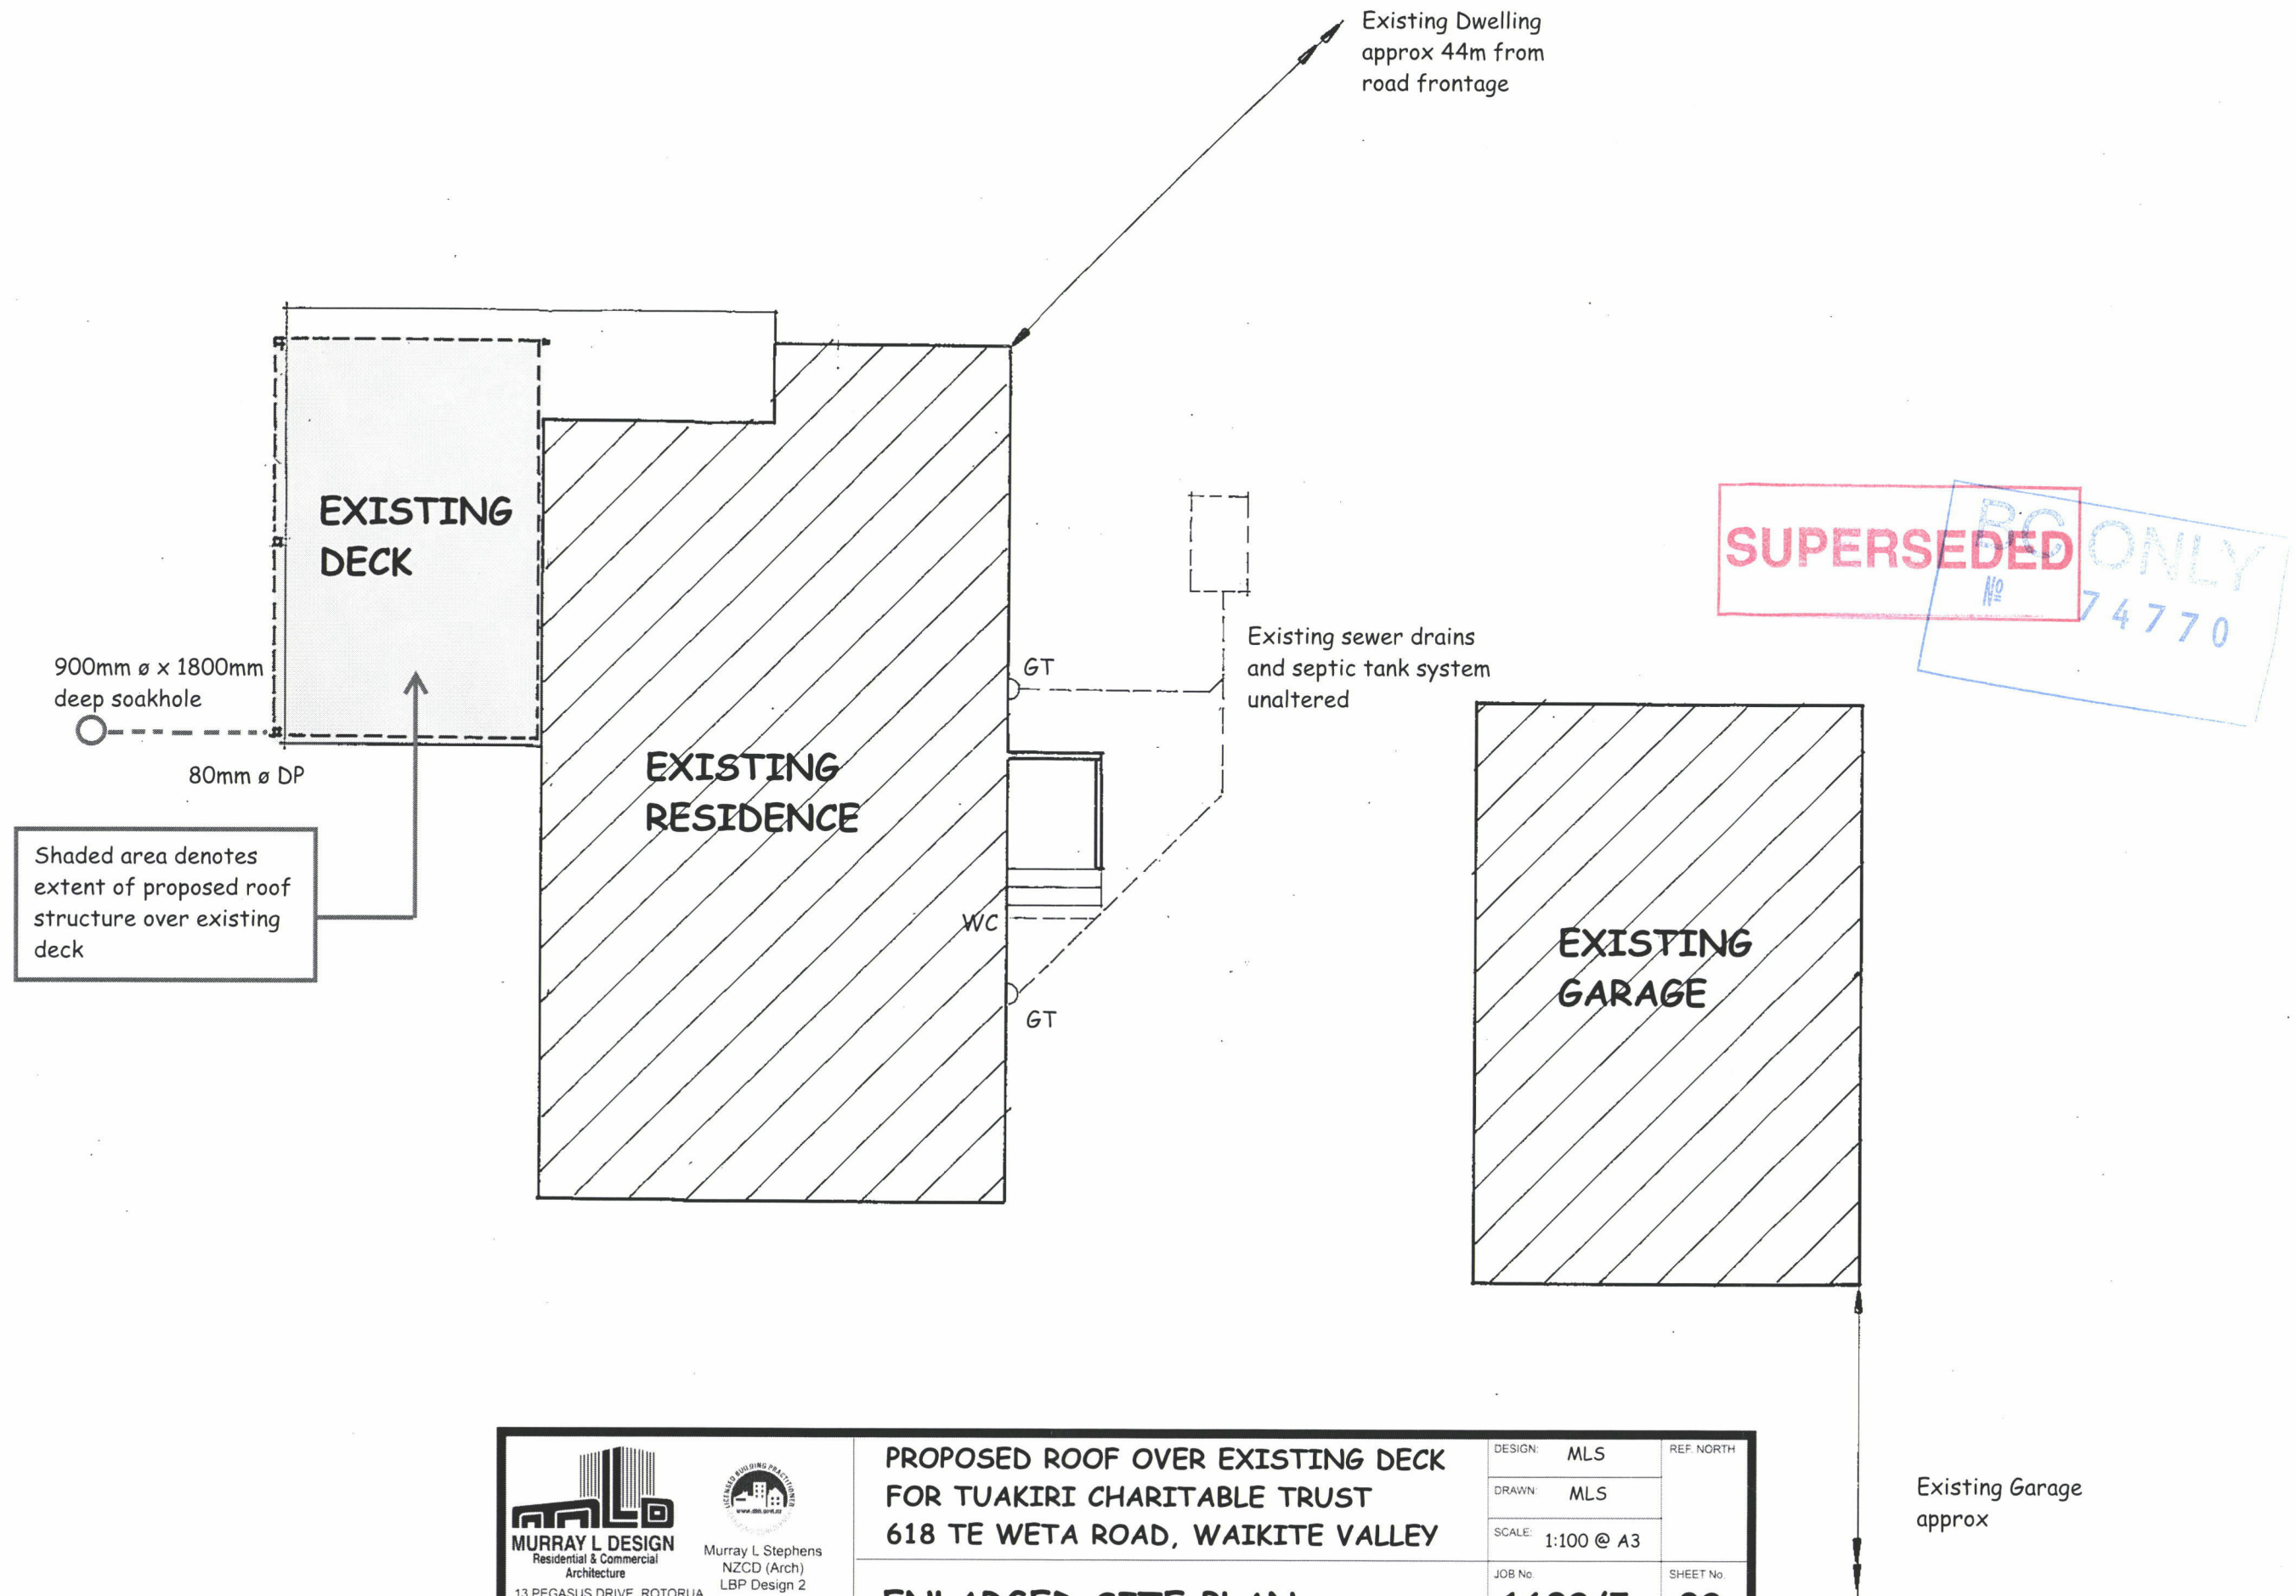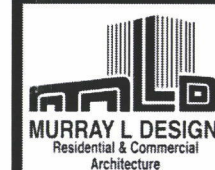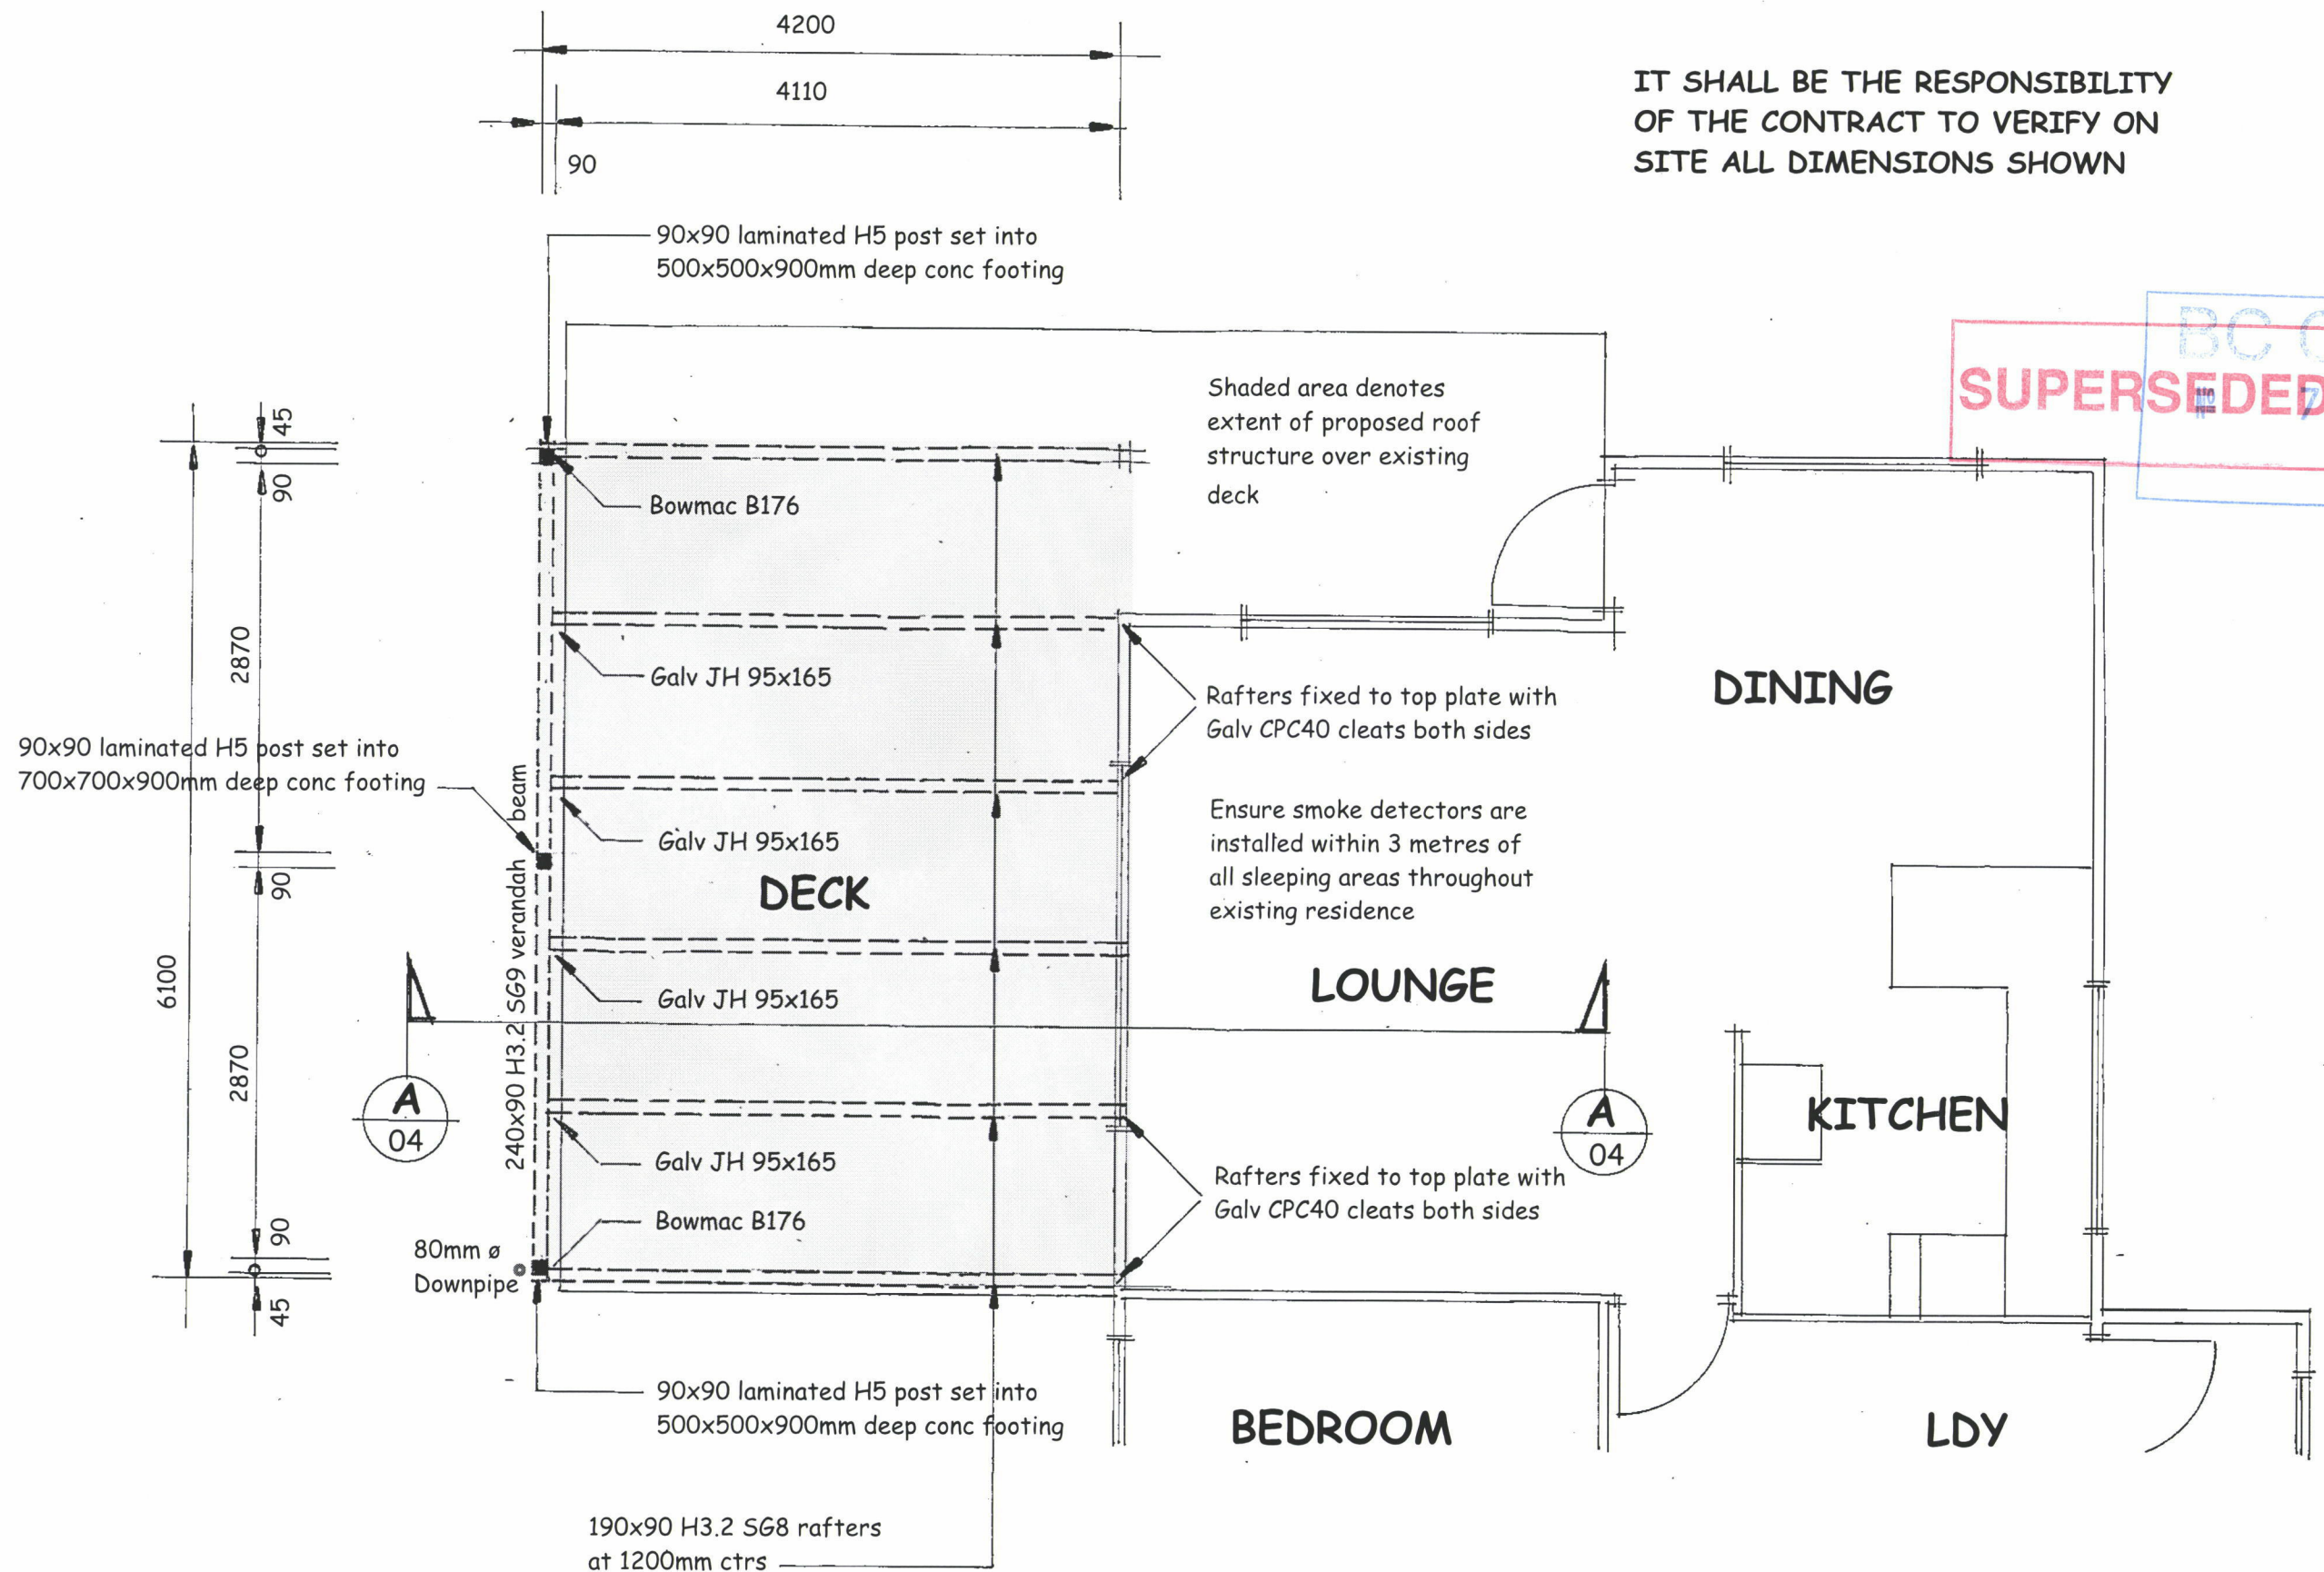

MURRAY L DESIGN
Residential & Commercial
Architecture
13 PEGASUS DRIVE, ROTORUA
PHONE 07 348 3606 or 0274 935 993
email: mldesign@xtra.co.nz






Murray L Stephens
NZCD (Arch)
LBP Design 2

PROPOSED ROOF OVER EXISTING DECK
FOR TUAKIRI CHARITABLE TRUST
618 TE WETA ROAD, WAIKITE VALLEY

FLOOR PLAN

DESIGN: MLS	REF. NORTH
DRAWN: MLS	
SCALE: 1:50 @ A3	
JOB No. 1602/5	SHEET No. 03

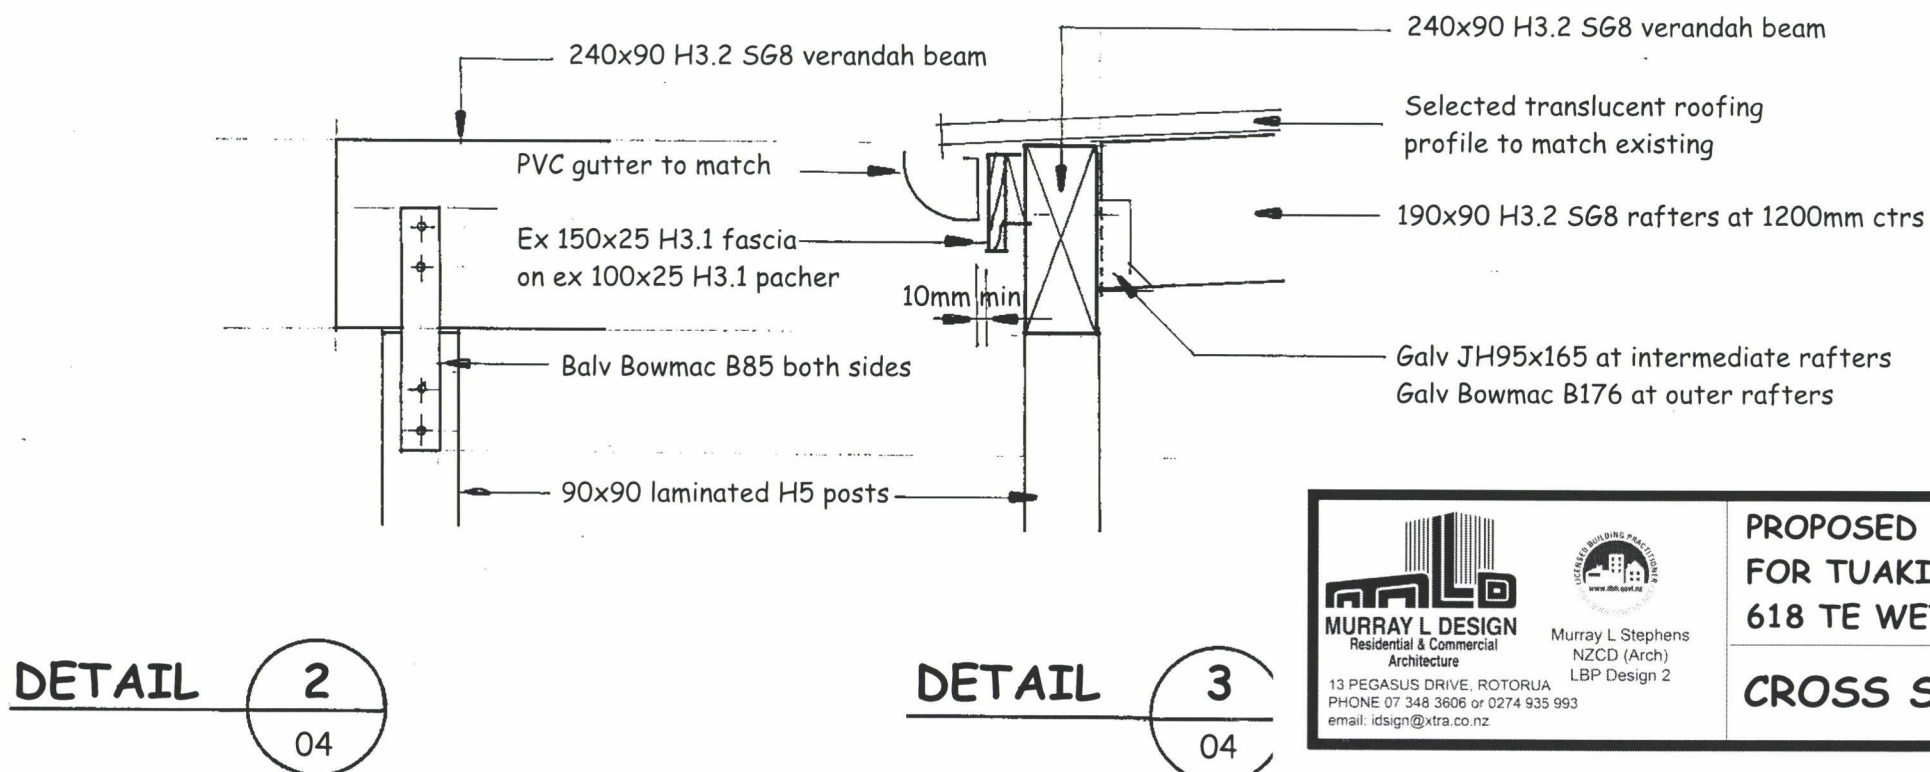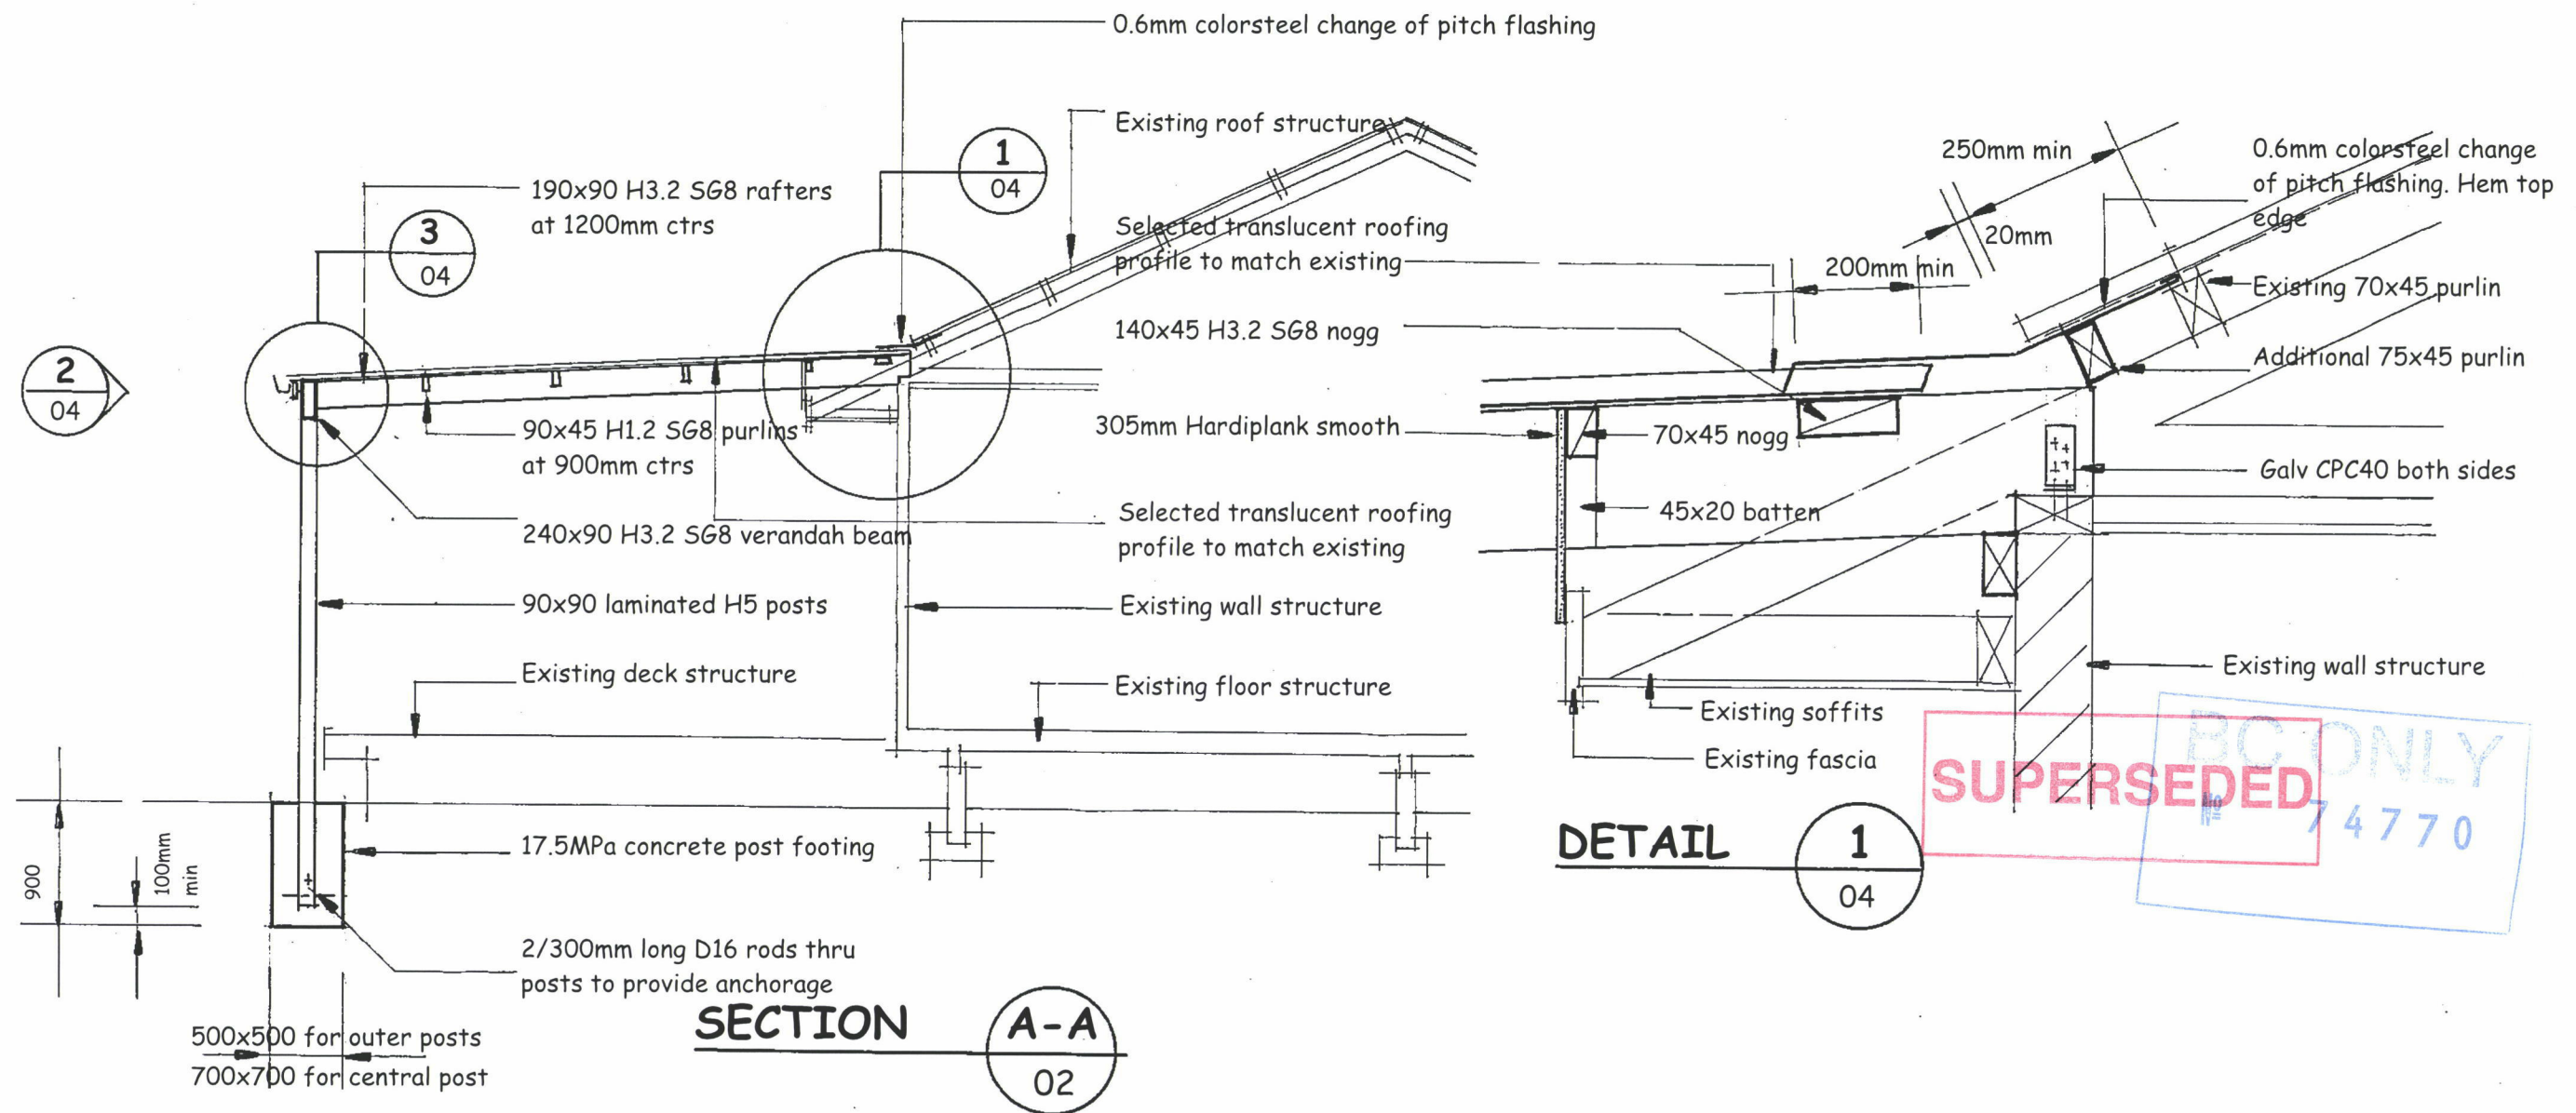

 MURRAY L DESIGN Residential & Commercial Architecture 13 PEGASUS DRIVE, ROTORUA PHONE 07 348 3606 or 0274 935 993 email: mldesign@xtra.co.nz	PROPOSED ROOF OVER EXISTING DECK FOR TUAKIRI CHARITABLE TRUST 618 TE WETA ROAD, WAIKITE VALLEY	DESIGN: MLS	REF. NORTH
		DRAWN: MLS	
		SCALE: 1:50, 1:10 @ A3	
	CROSS SECTION & DETAILS	JOB No 1602/5	SHEET No 04

BC ONLY
74770
SUPERSEDED