


LOT 5
DPS 84898
25180m²
Val. No. 7000/579/36
File: P29265
Wind: Region A/T1/Open/Exposed = High
Earthquake: Zone 2
Exposure: Zone B
Soil: Type D/E



**COUNCIL
COPY**

DRAWING INDEX:

- 01 SITE PLAN
- 02 ENLARGED SITE & DRAINAGE PLAN
- 03 FLOOR PLAN
- 04 CROSS SECTION & DETAILS

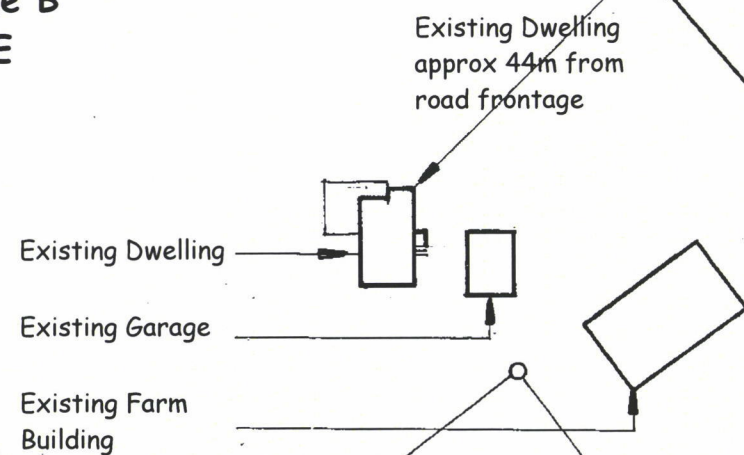

BC ONLY
-74770


PLANS APPROVED SUBJECT TO ALL
REQUIREMENTS OF THE BUILDING
ACT 2004 BEING FULLY COMPLIED
WITH
DATE: 10/6/16
OFFICER: A Kelly
#7

RECEIVED
09 JUN 2016
B.C.No.





Document Number: RDC-639637
Date Registered: 20/6/2016

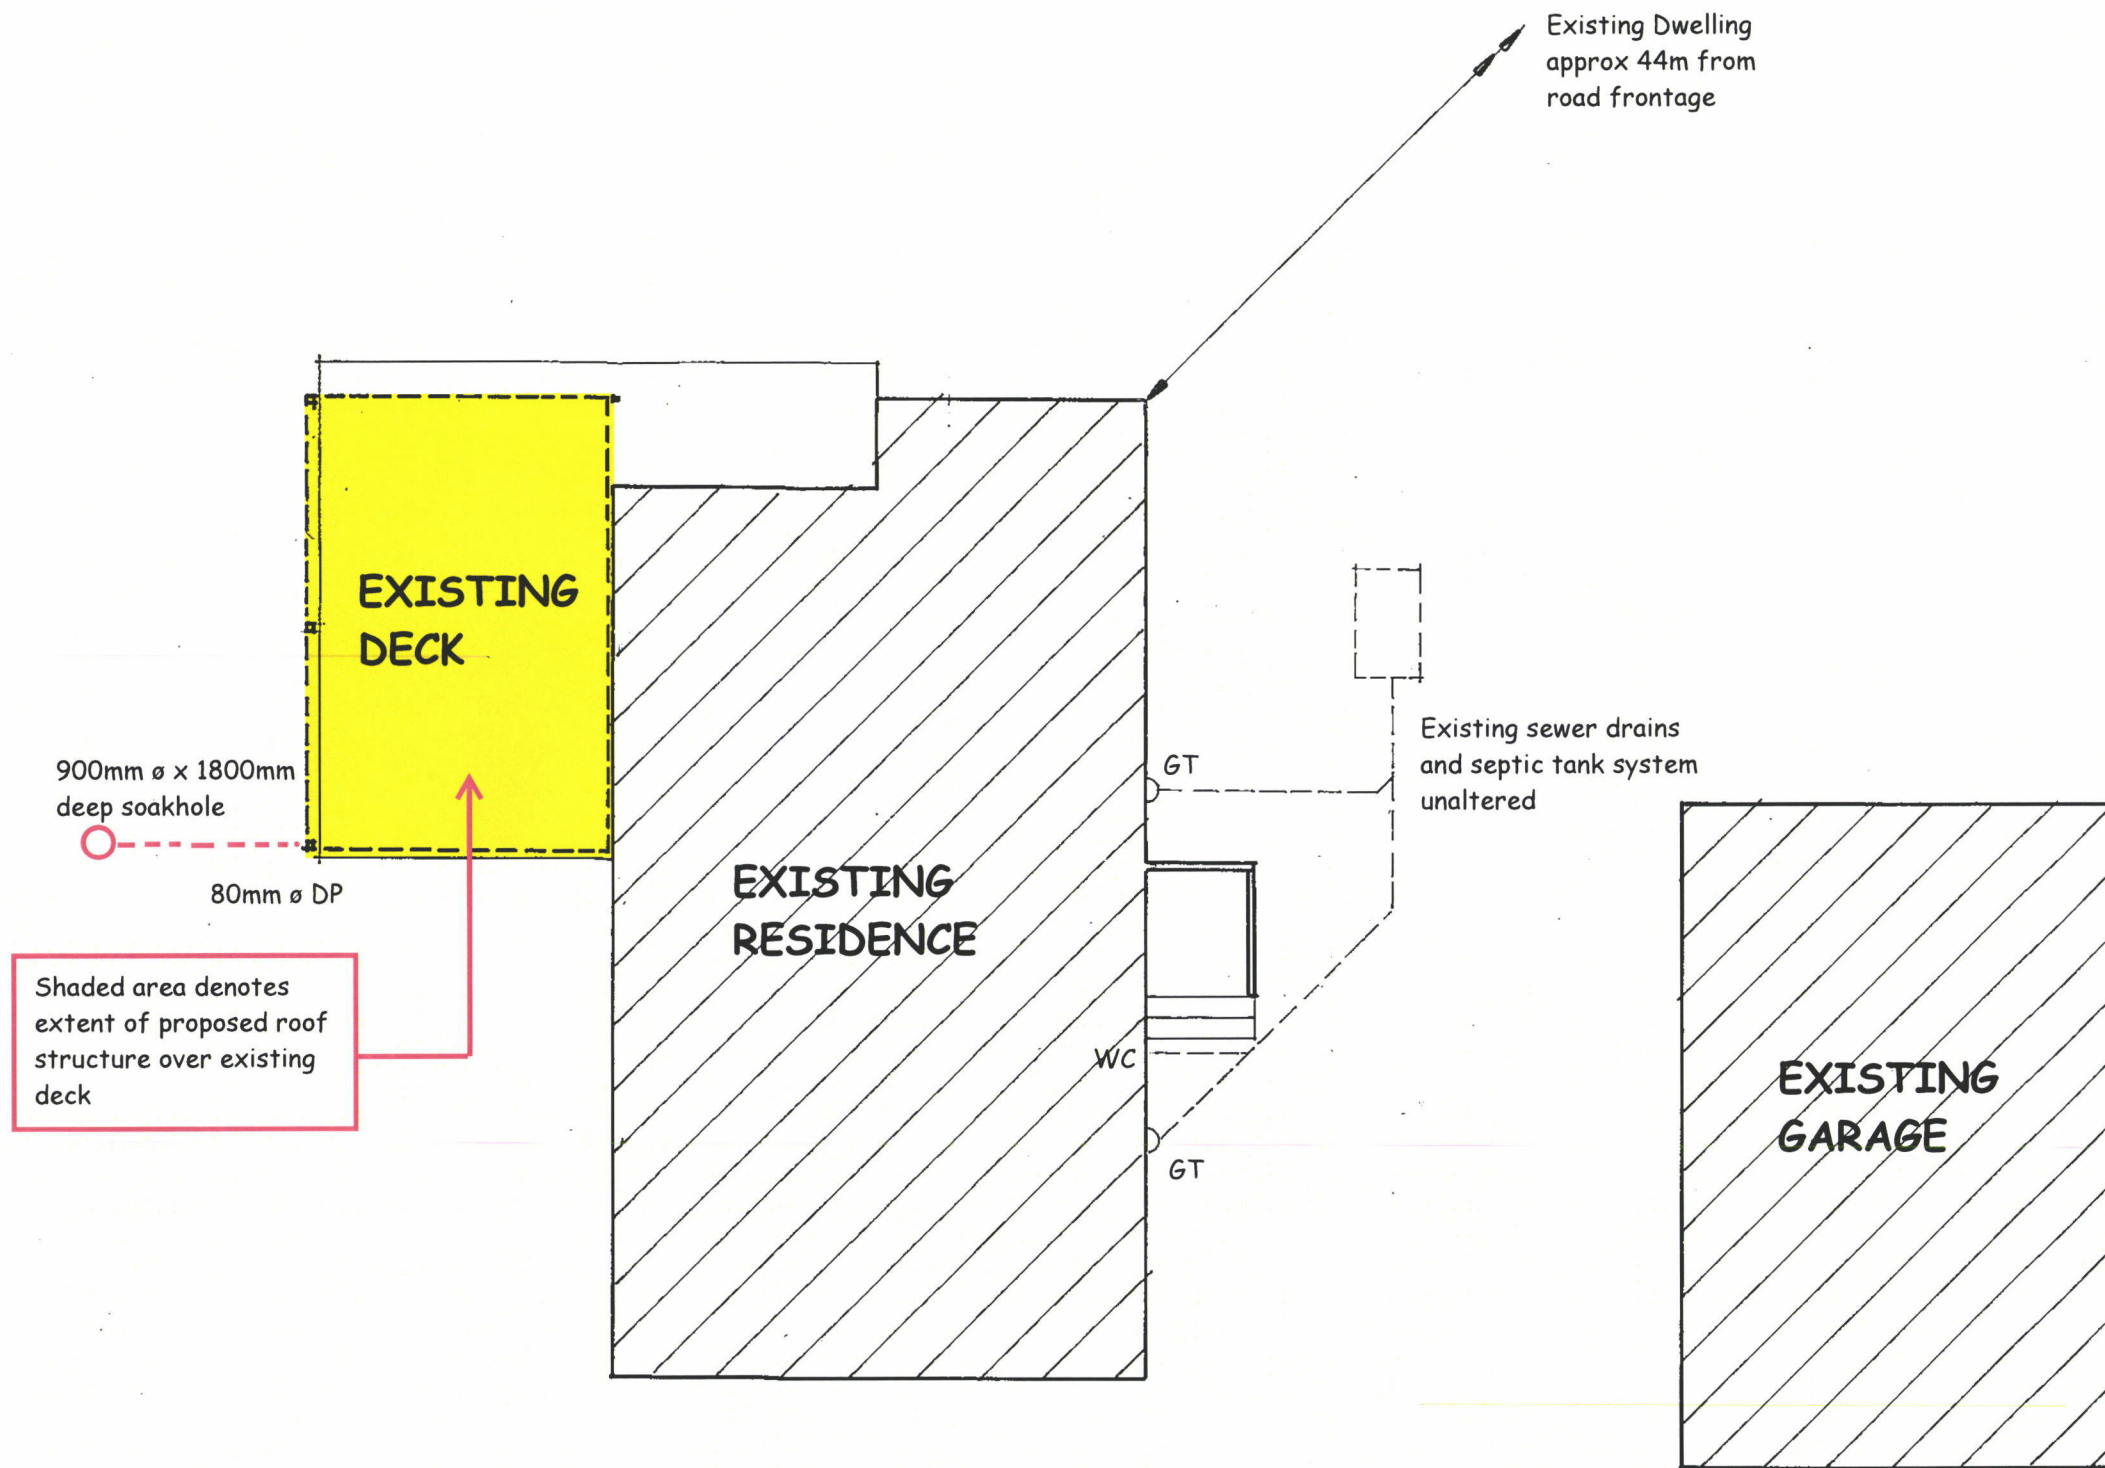 MURRAY L DESIGN Residential & Commercial Architecture 13 PEGASUS DRIVE, ROTORUA PHONE 07 348 3606 or 0274 935 993 email: idesign@xtra.co.nz	 Murray L Stephens NZCD (Arch) LBP Design 2	PROPOSED ROOF OVER EXISTING DECK FOR TUAKIRI CHARITABLE TRUST 618 TE WETA ROAD, WAIKITE VALLEY		DESIGN: MLS	REF. NORTH
		SITE PLAN		DRAWN: MLS	
				SCALE: 1:1000 @ A3	
				JOB No. 1602/5	SHEET No. 01




BC ONLY
-74770

 MURRAY L DESIGN Residential & Commercial Architecture 13 PEGASUS DRIVE, ROTORUA PHONE 07 348 3606 or 0274 935 993 email: idesign@xtra.co.nz	 Murray L Stephens NZCD (Arch) LBP Design 2	PROPOSED ROOF OVER EXISTING DECK		DESIGN: MLS	REF. NORTH
		FOR TUAKIRI CHARITABLE TRUST		DRAWN: MLS	
		618 TE WETA ROAD, WAIKITE VALLEY		SCALE: 1:100 @ A3	
		ENLARGED SITE PLAN		JOB No. 1602/5	SHEET No. 02


Existing Garage approx


09 JUN 2016
B.C. No.

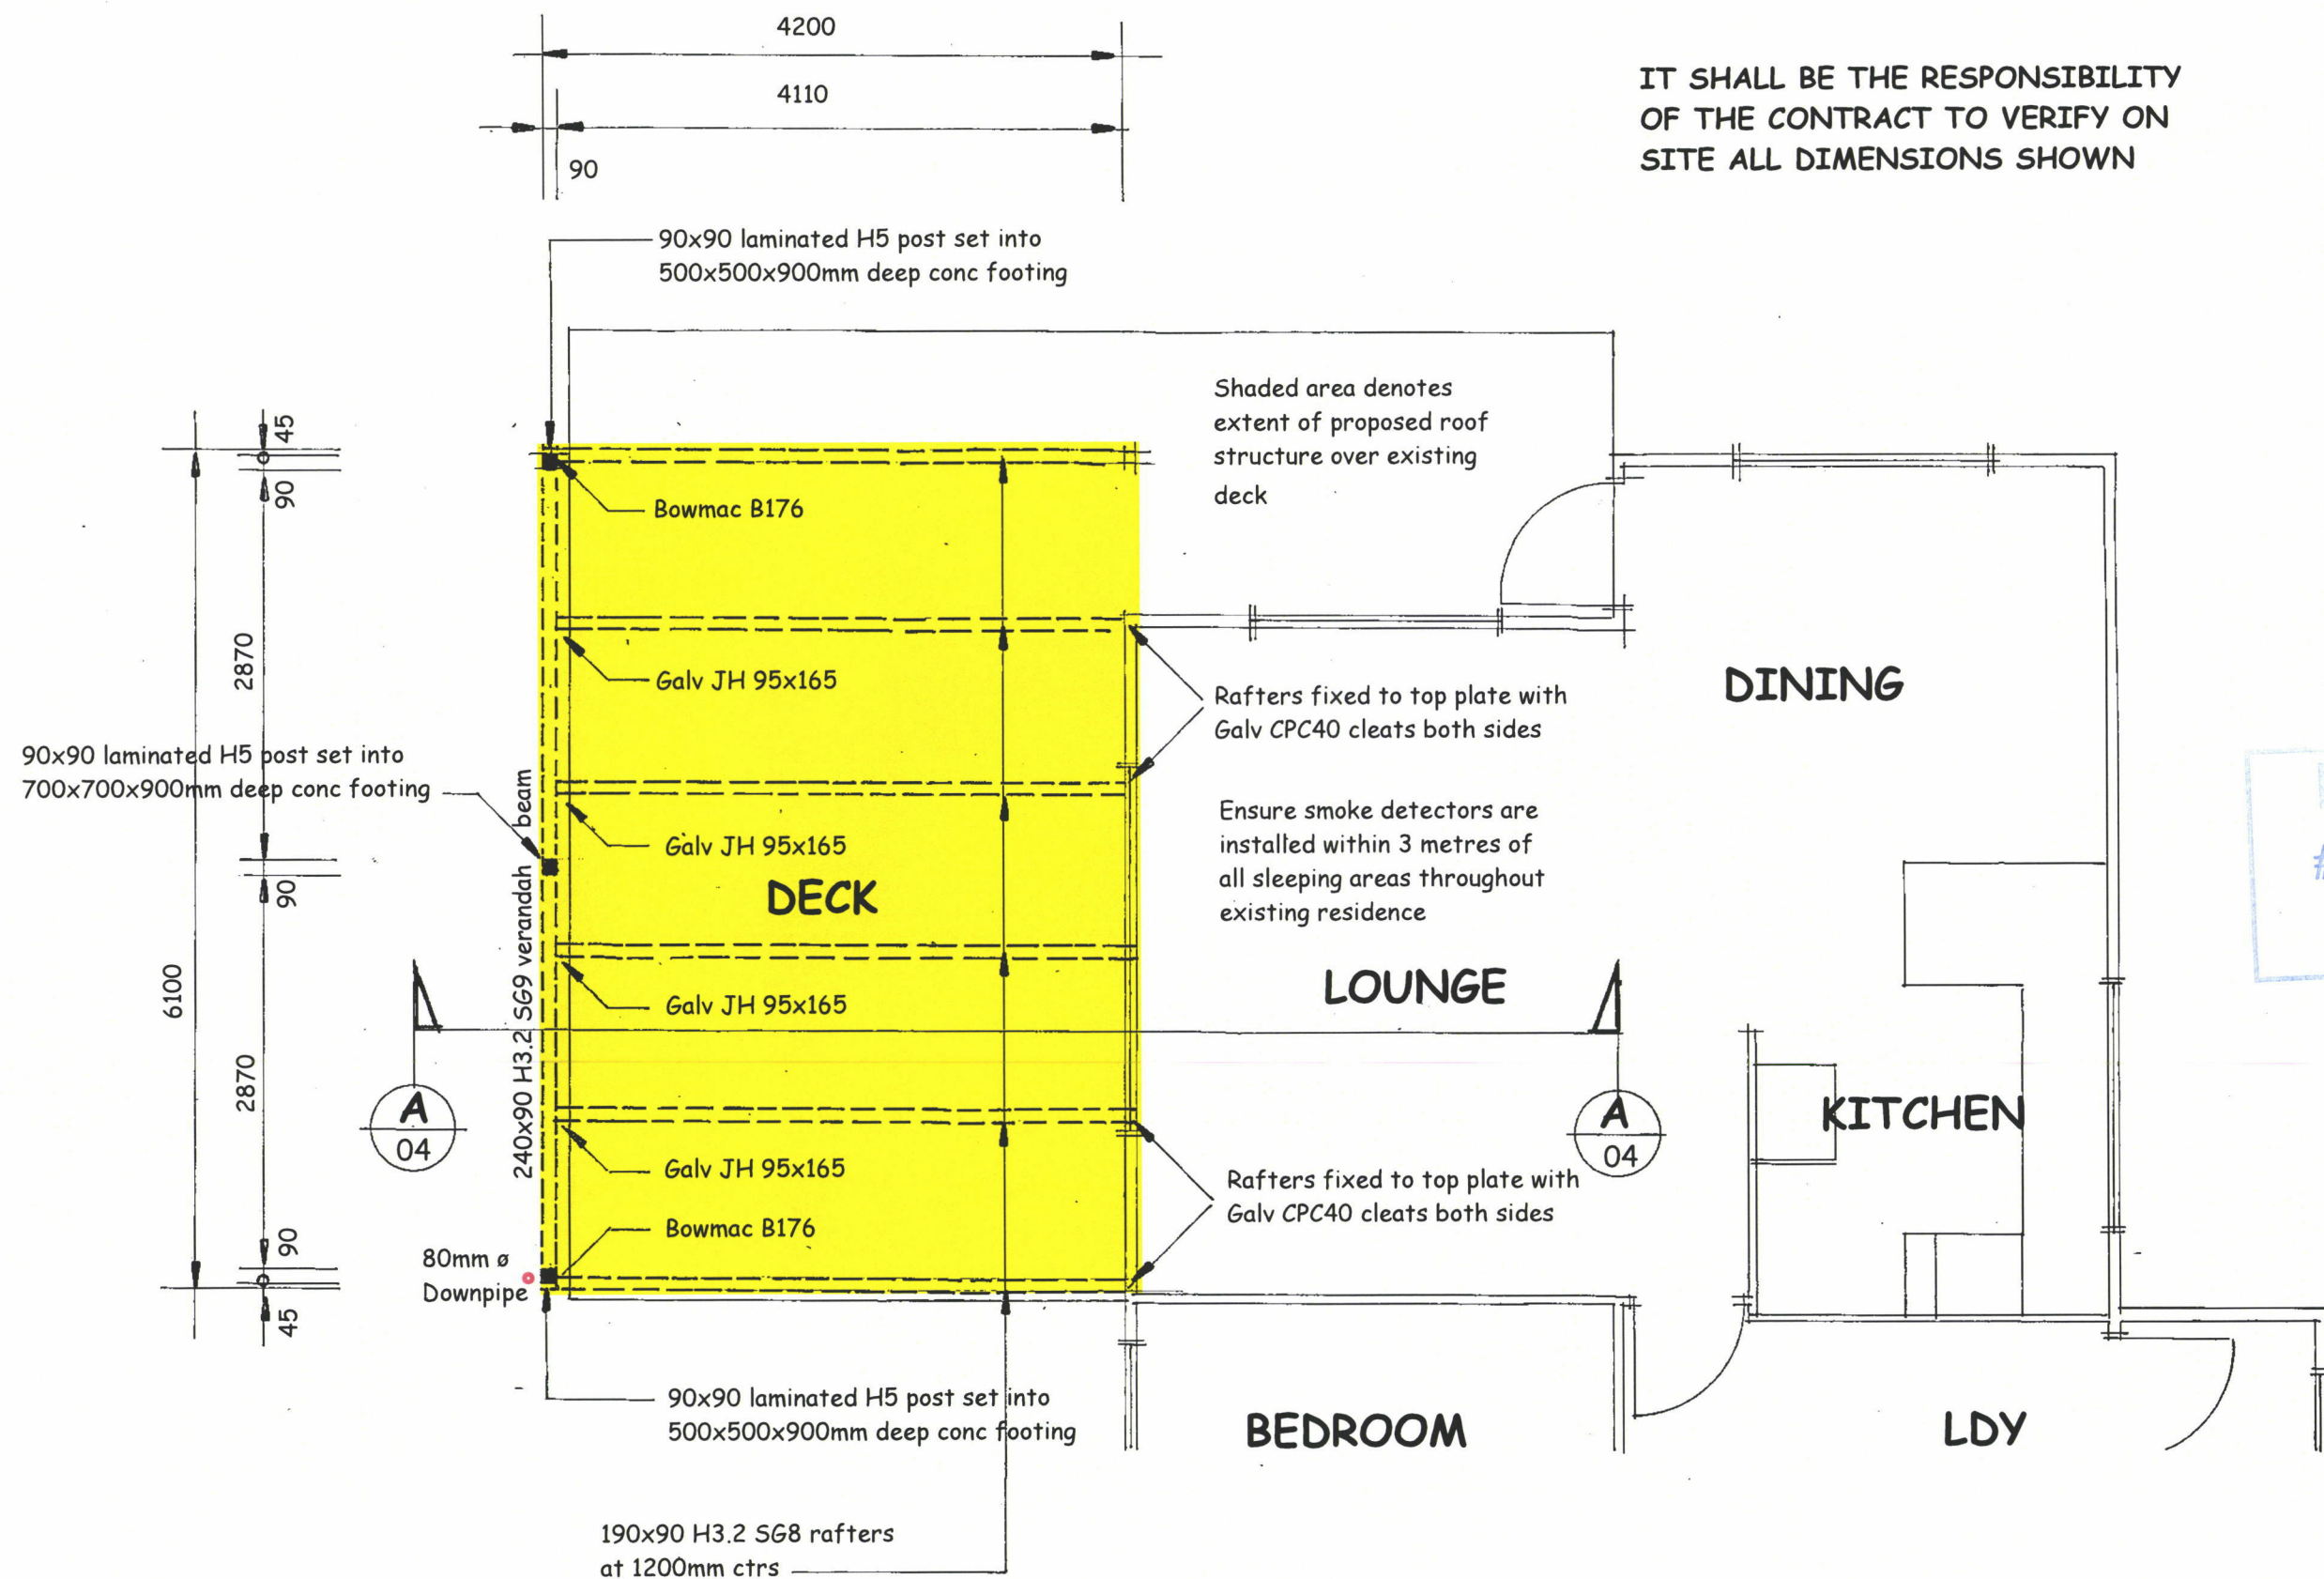


BC ONLY
-74770

RECEIVED
09 JUN 2016
B.C. No.

 MURRAY L DESIGN Residential & Commercial Architecture 13 PEGASUS DRIVE, ROTORUA PHONE 07 348 3606 or 0274 935 993 email: idsign@xtra.co.nz	PROPOSED ROOF OVER EXISTING DECK FOR TUAKIRI CHARITABLE TRUST 618 TE WETA ROAD, WAIKITE VALLEY		DESIGN: MLS	REF. NORTH
			DRAWN: MLS	
			SCALE: 1:50 @ A3	
	FLOOR PLAN		JOB No. 1602/5	SHEET No. 03

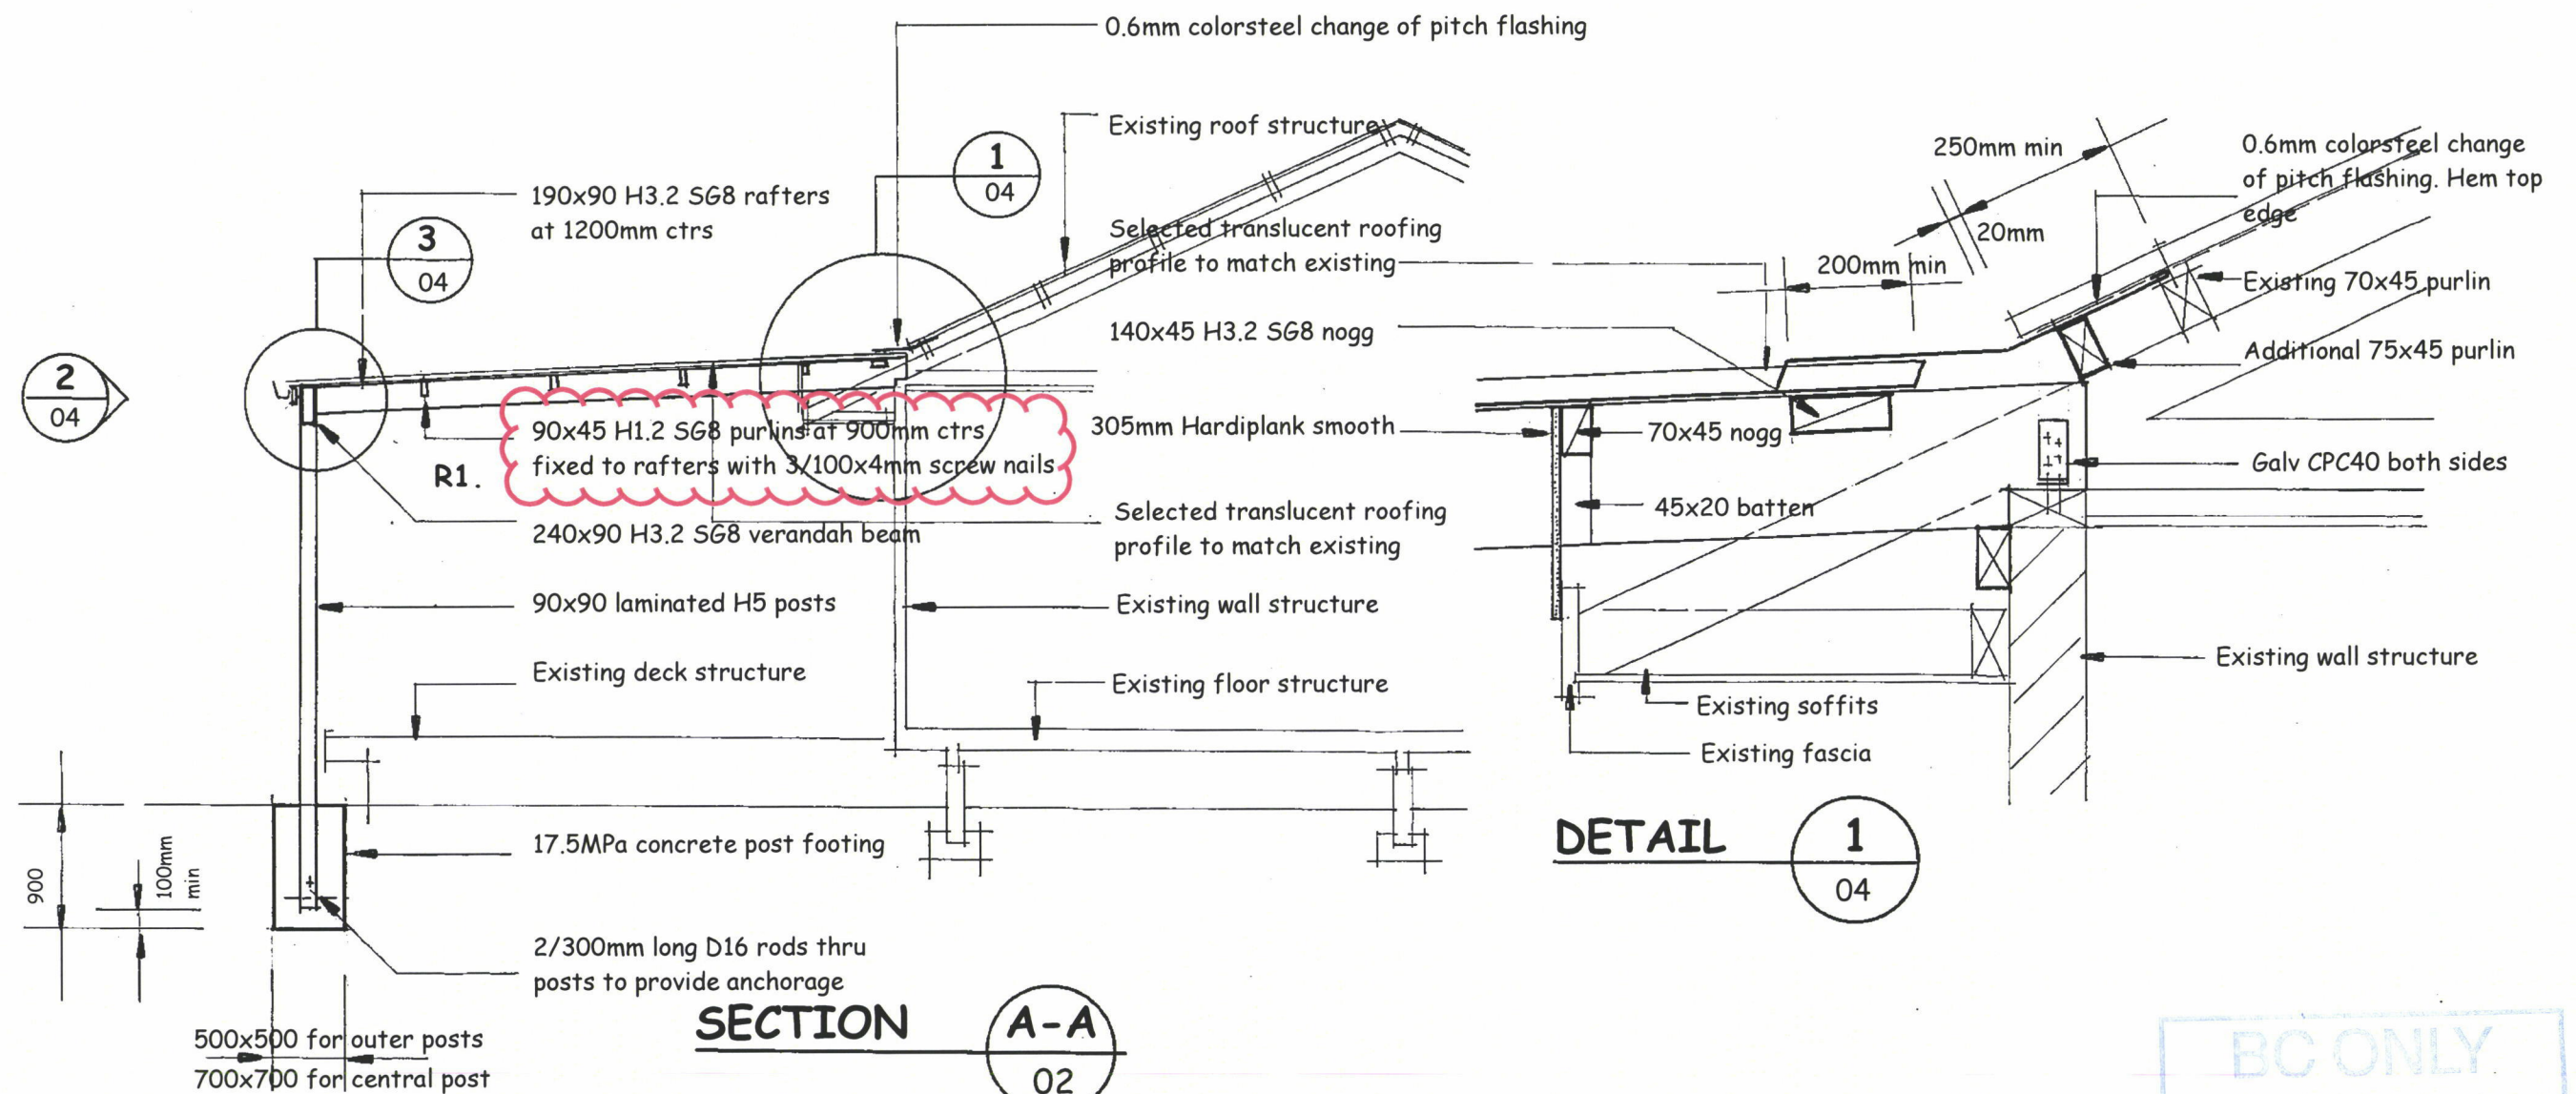

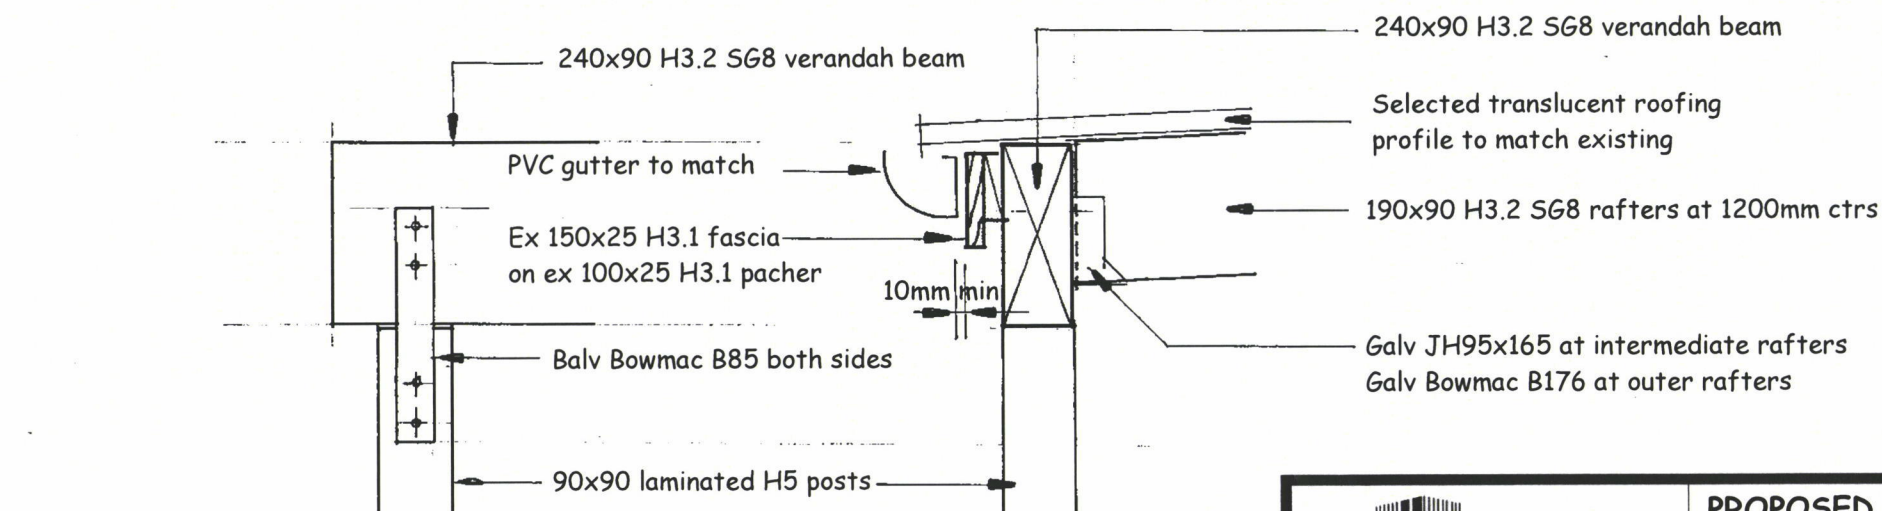

DETAIL 1/04



DETAIL 3/04

BC ONLY
-74770

REC-
09 JUN 2016
B.C.No.

 <p>MURRAY L DESIGN Residential & Commercial Architecture</p> <p>13 PEGASUS DRIVE, ROTORUA PHONE 07 348 3606 or 0274 935 993 email: idesign@xtra.co.nz</p>	 <p>Murray L Stephens NZCD (Arch) LBP Design 2</p>	<p>PROPOSED ROOF OVER EXISTING DECK FOR TUAKIRI CHARITABLE TRUST 618 TE WETA ROAD, WAIKITE VALLEY</p>	DESIGN: MLS	REF. NORTH
			DRAWN: MLS	
			SCALE: 1:50, 1:10 @ A3	
			JOB No. 1602/5	SHEET No. 04R1

CROSS SECTION & DETAILS