


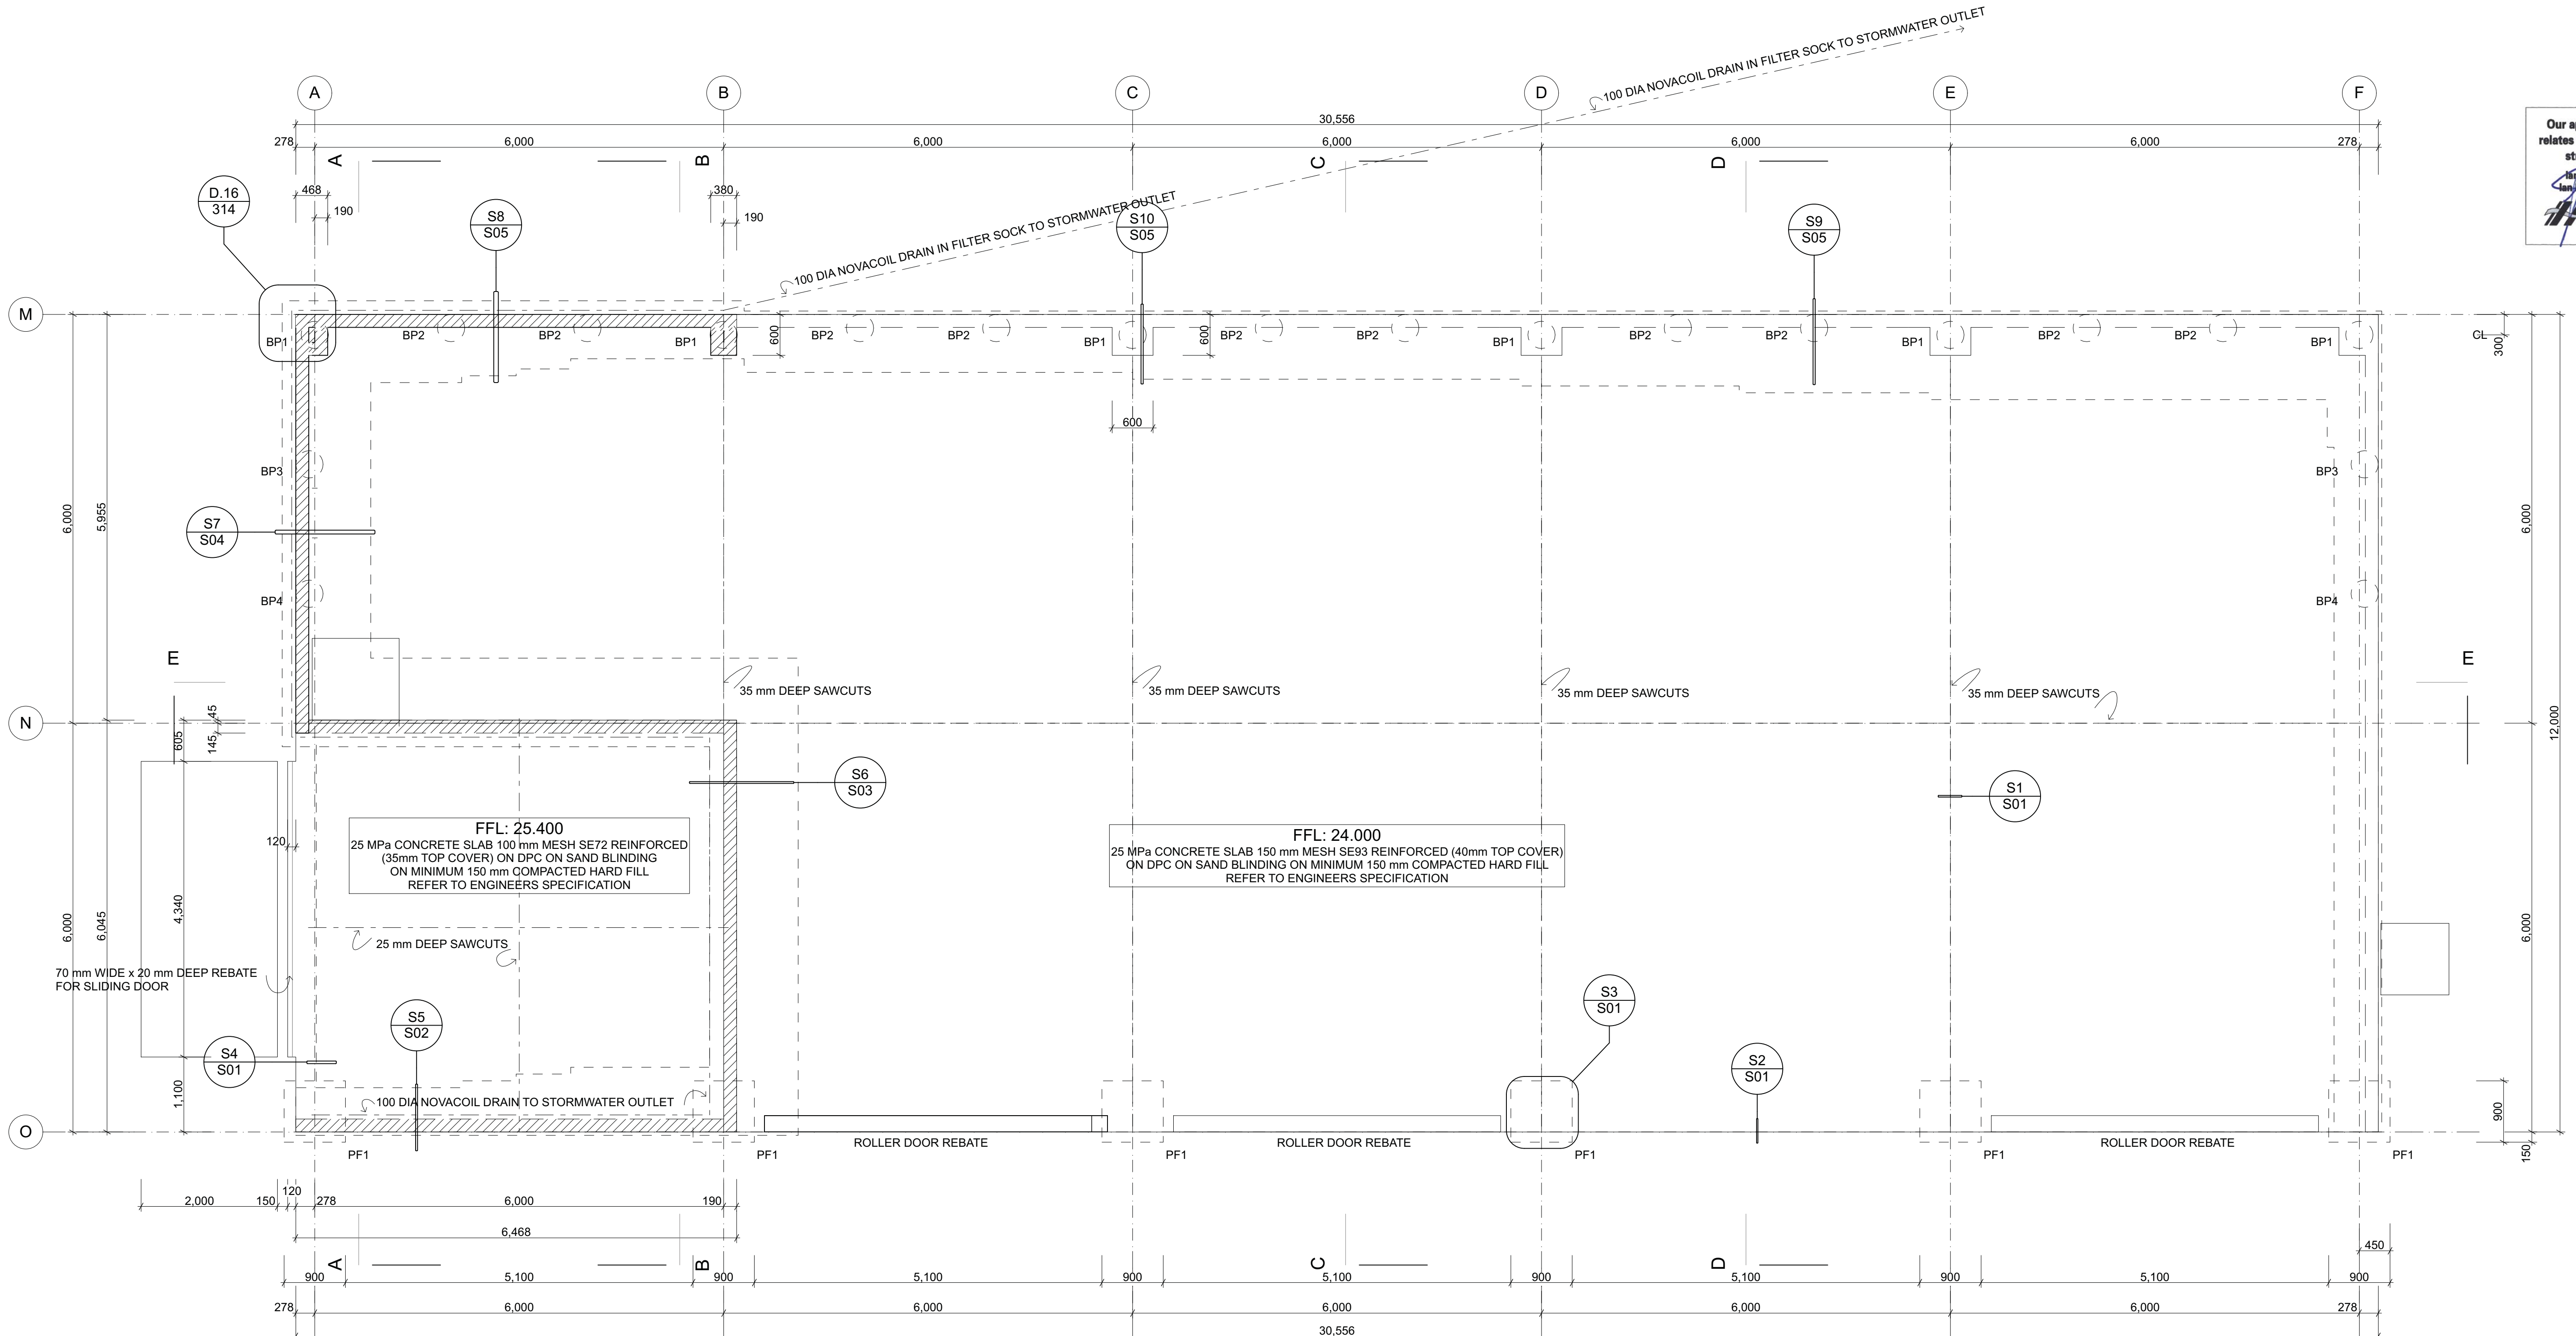

INDICATES 20 SERIES MASONRY BLOCK RETAINING WALL
REFER TO ENGINEERING DETAILS FOR FOOTING SIZE AND REINFORCING
WATERPROOFED WITH NURASEAL WITH FORMFLOW 100 PROTECTION BOARD

MARK	DIMENSIONS	REINFORCING
PF1	INDICATES 900 SQ x 600 DEEP	HD16 @ 150 BW TOP AND BOTTOM
BP1	INDICATES 400 DIA x 5,000 DEEP	4/HD16 + R6 @ 100 mm CL
BP2	INDICATES 400 DIA x 4,000 DEEP	4/HD16 + R6 @ 100 mm CL
BP3	INDICATES 400 DIA x 3,000 DEEP	4/HD16 + R6 @ 100 mm CL
BP4	INDICATES 400 DIA x 2,000 DEEP	4/HD16 + R6 @ 100 mm CL

Our approval of these drawings
relates to our specifically designed
structural elements only
Ian Hutchinson OPEng 63973
Ian Hutchinson Consultants Ltd
Hutchinson
CONSULTING ENGINEERS

202 CAMES ROAD, R.D. 5 WELLSFORD 0875
NEW ZEALAND
~ p: 09 431 5580
~ e: collin@campbell-registered-architects.co.nz
~ w: www.campbell-registered-architects.co.nz

FOUNDATION PLAN
THREE BLOKES LTD
REPLACEMENT PLANING SHED
362 MATAKANA VALLEY ROAD
MATAKANA

SHEET TITLE: FOUNDATION PLAN
SHEET 5
REVISION #:
A: SKETCH DESIGN
B: BUILDING CONSENT
ISSUED: 7/12/17
PROJECT #: 14025

SUPERSEDED