


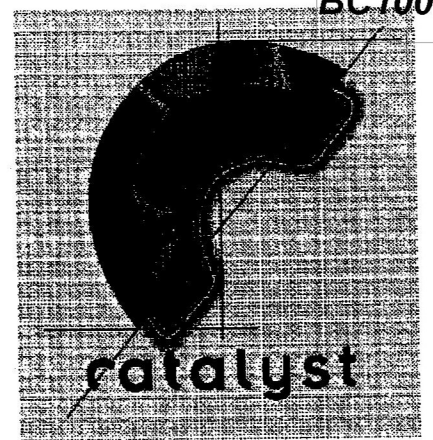

catalyst consulting ltd


level 5
326 lambton quay
po box 371 wellington

phone 04 499 1322
fax 04 499 1324
www.catalystconsult.co.nz

NOTES

1. THIS IS A SCHEMATIC LAYOUT ONLY. ALL DIMENSIONS AND AREAS ARE APPROXIMATES, TO BE CONFIRMED ON SITE.

2. DO NOT SCALE OFF THIS DRAWING.

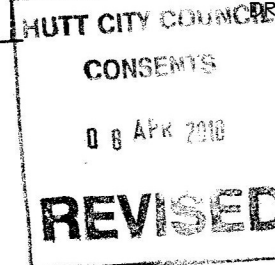

A 140798 FOR RESOURCE CONSENT
PROJECT:

DNZ PROPERTY GROUP
PROPOSED WINSTONE
WALLBOARDS DEPOT


ADDRESS:

BOUVERIE ST
PETONE, LOWER HUTT

DRAWING TITLE:

PROPOSED SITE
PLAN

PROJ. NO. 0622 DRAWING NO.
SCALE 1:750 @ A3
DATE JULY 2009
REV A
CONFIRM ALL DIMENSIONS ON SITE PRIOR TO COMMENCEMENT OF WORK. THESE DRAWINGS REMAIN THE PROPERTY OF CATALYST CONSULTING LTD

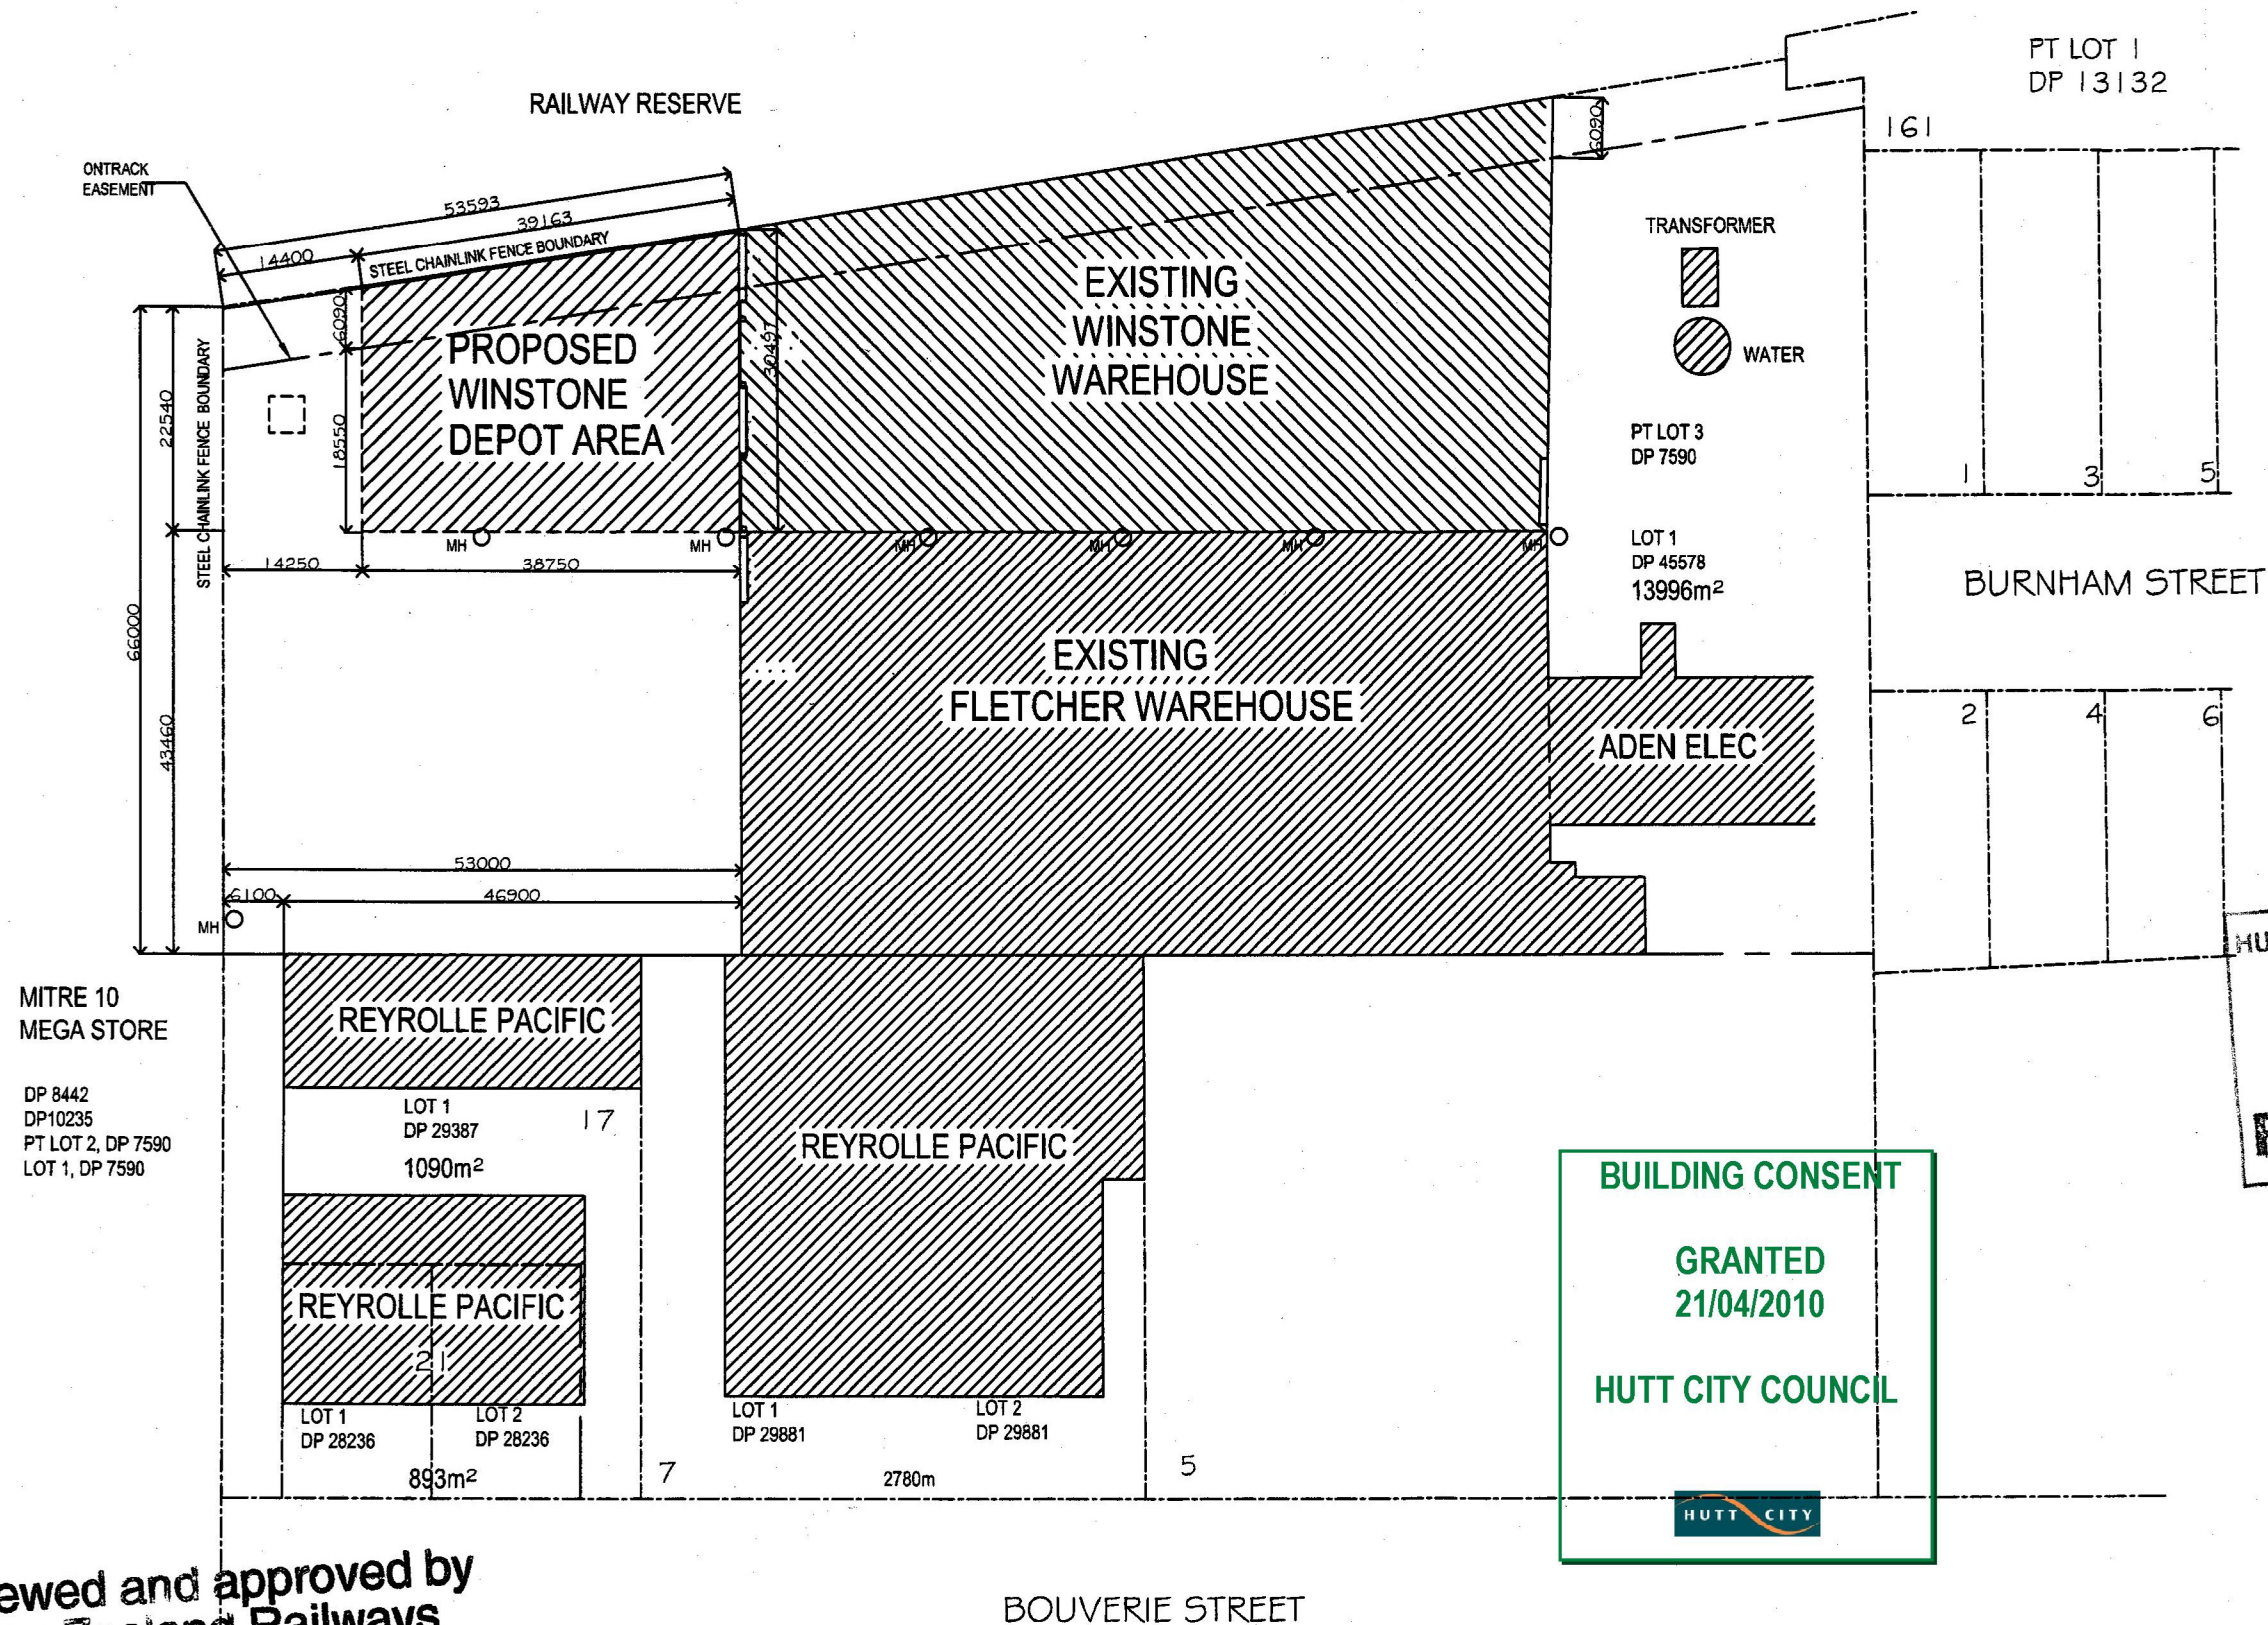


Viewed and approved by
New Zealand Railways
Corporation.

Signature:

Date: 14/8/2009

PROPOSED SITE PLAN
1 : 750 @ A3

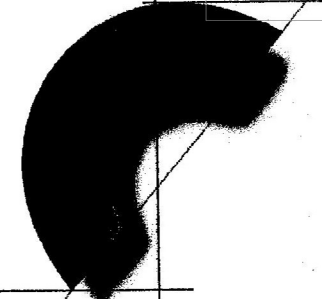
catalyst
catalyst consulting ltd

level 5
326 lambton quay
po box 371 wellington

phone 04 499 1322
fax 04 499 1324
www.catalystconsulting.co.nz

HUTT CITY COUNCIL
NOTES 09 APR 2010

1. THIS IS A SCHEMATIC LAYOUT ONLY. ALL DIMENSIONS ARE APPROXIMATES TO BE CONFIRMED ON SITE.

2. DO NOT SCALE OFF THIS DRAWING.

REVISED

H	29/01/09	RELOCATED CANTILEVERED RACKING, REVISED LAYOUT
G	23/01/09	MOVED ENTRY TRUCK PATH TO THE LEFT
F	23/01/09	REMOVED ROLLER DOOR, REMOVED EXTERNAL PALLET STORAGE, ADDED EXTERNAL BOUNDARY SLIDING GATES
E	16/01/09	RELOCATED UNDERGROUND POWER UNIT
D	13/01/09	ROOF CANOPY REMOVED, RELOCATED WALLS
C	10/01/09	CANOPY & ROOF ALTERED
B	10/01/09	BOUNDARY WALL & CANOPY ADDED
A	22/03/09	REVISED DEPOT & WAREHOUSE SIZE

PROJECT:

DNZ PROPERTY GROUP

ADDRESS:

BOUVERIE ST
PETONE
WINSTONE WALLBOARDS

DRAWING TITLE:

PROPOSED DEPOT
LAYOUT
OPTION 5

PROJ. NO. 0606

DRAWING NO.


SCALE 1:200 @ A3

DATE JUNE 2009

REV H

P-03H

CONFIRM ALL DIMENSIONS ON SITE PRIOR TO COMMENCEMENT OF WORK. THESE DRAWINGS REMAIN THE PROPERTY OF CATALYST CONSULTING LTD

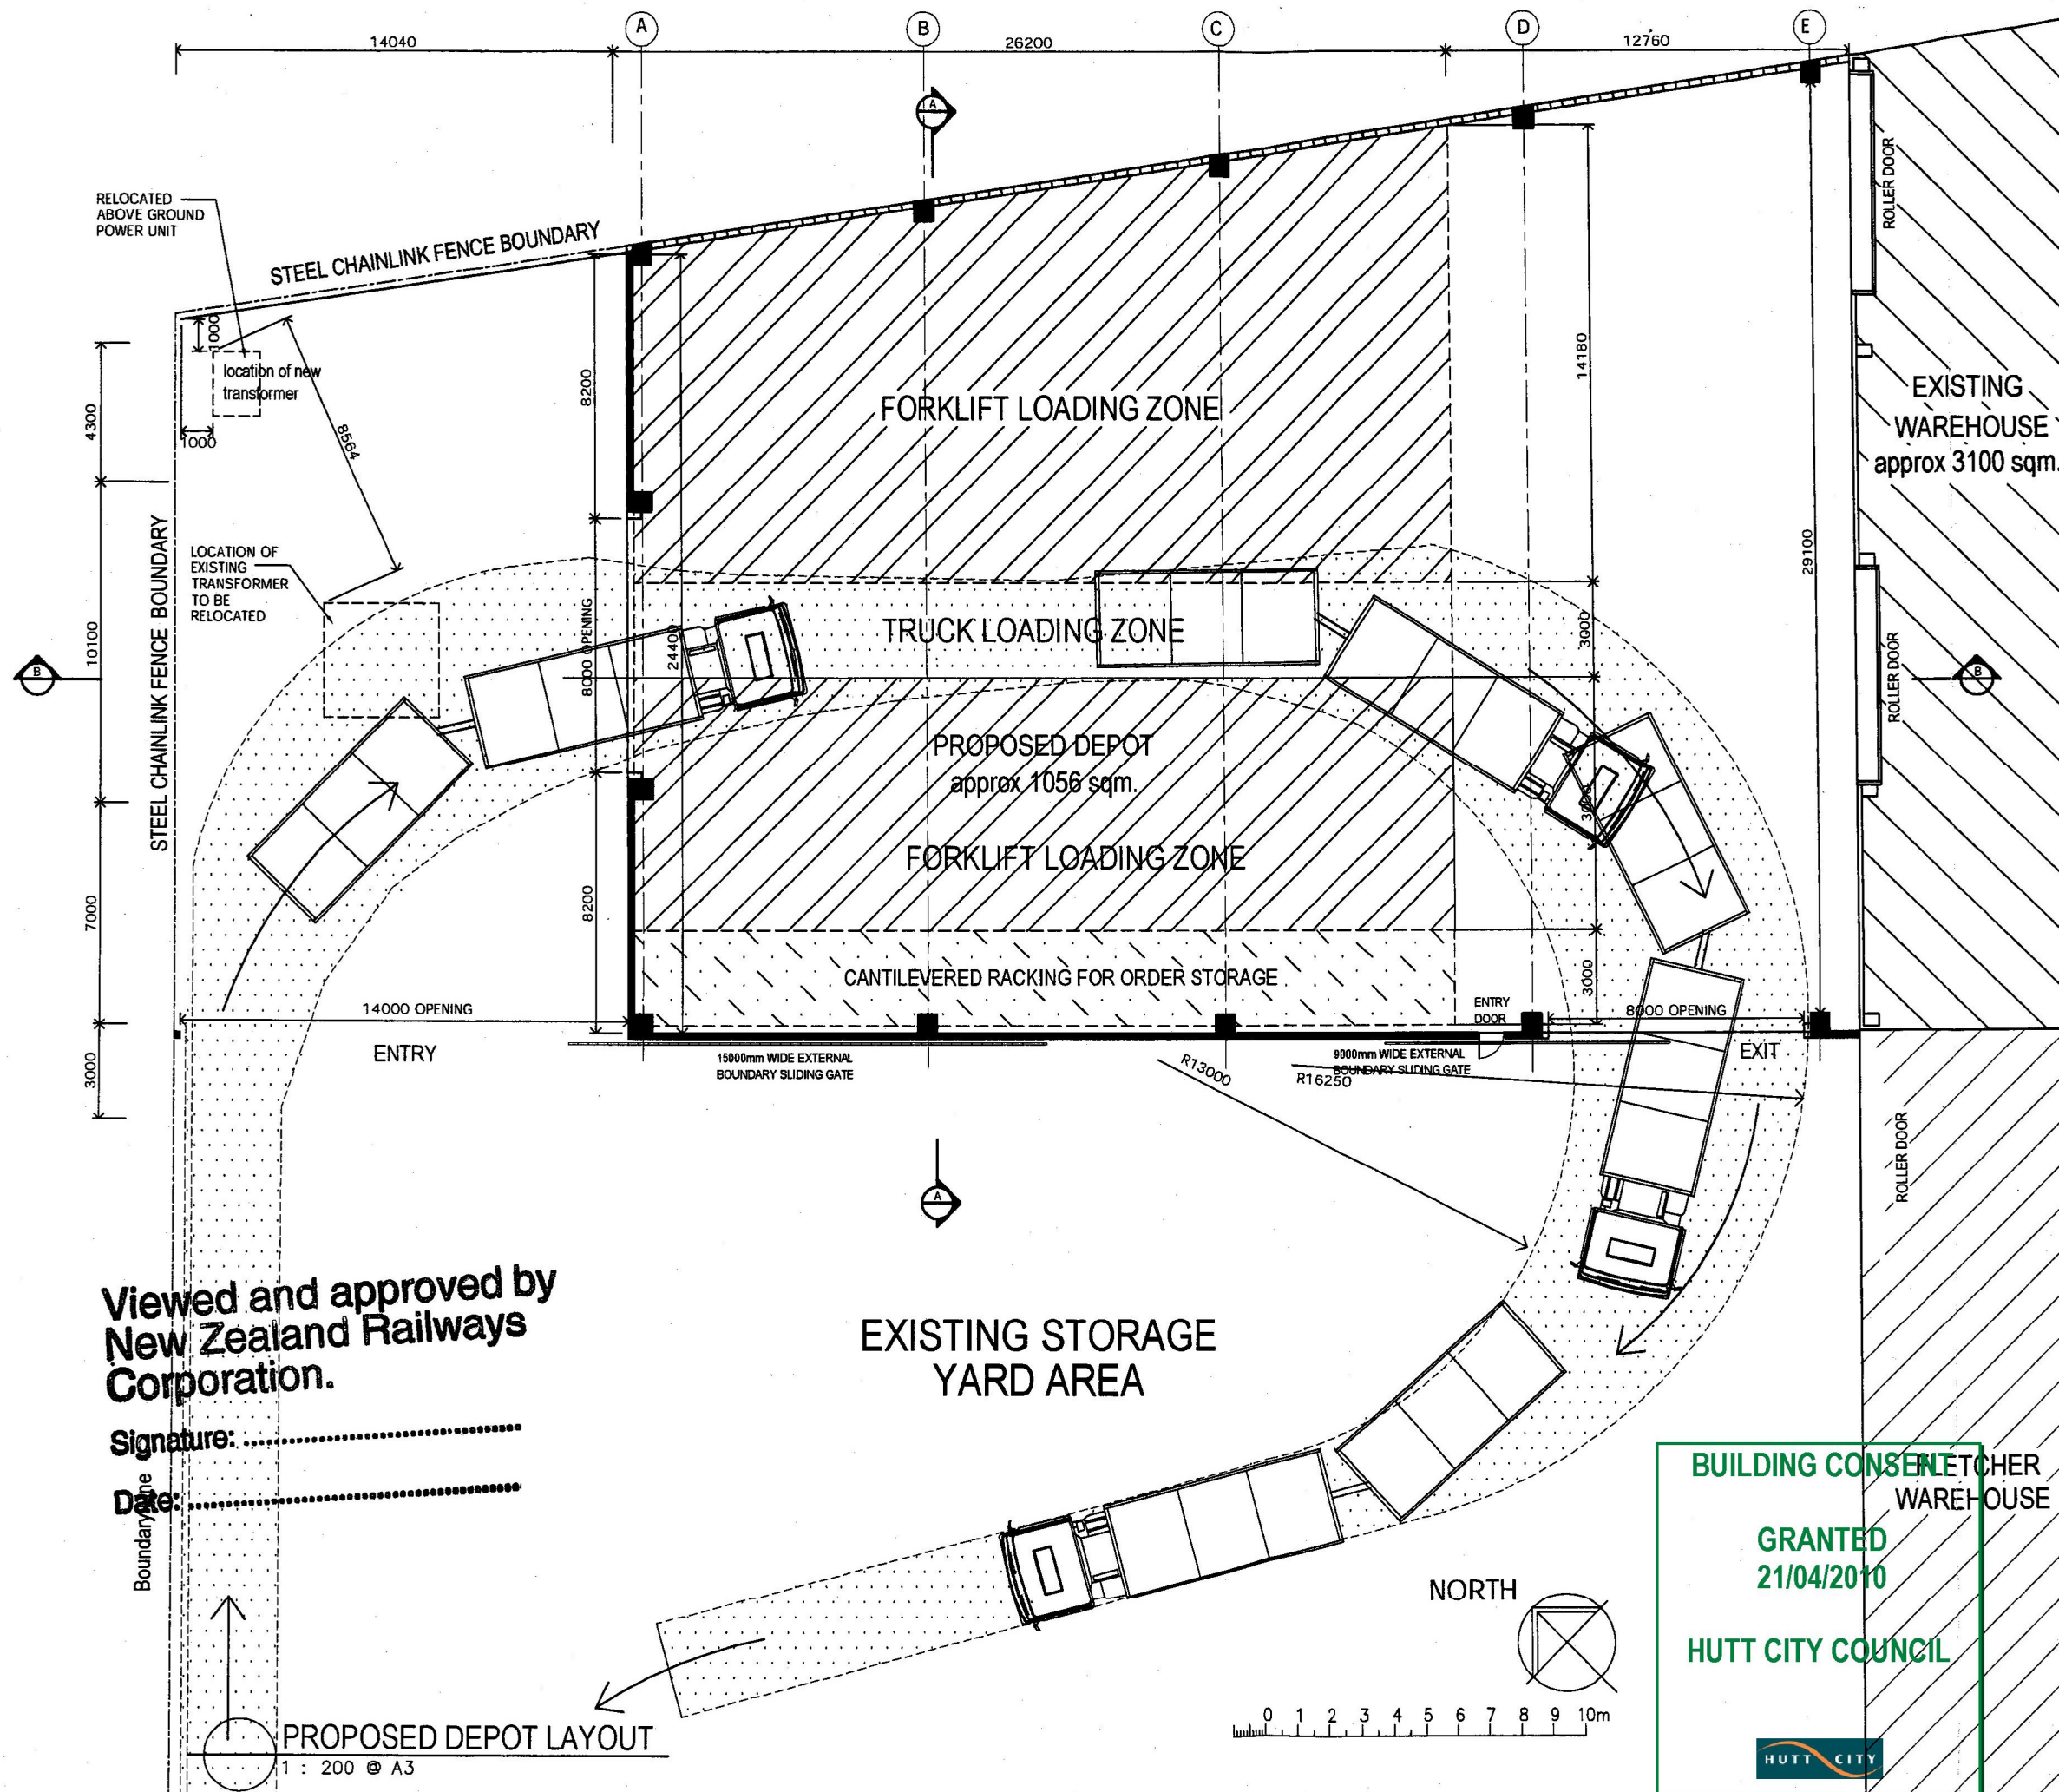

Viewed and approved by
New Zealand Railways
Corporation.

Signature:

Date:

PROPOSED DEPOT LAYOUT

1:200 @ A3

BUILDING CONSENT FOR
WAREHOUSEGRANTED
21/04/2010

HUTT CITY COUNCIL



catalyst


catalyst consulting ltd

level 5
326 lambton quay
po box 371 wellington

phone 04 499 1322
fax 04 499 1324
www.catalystconsult.co.nz

NOTES

1. THIS IS A SCHEMATIC LAYOUT ONLY, ALL DIMENSIONS AND AREAS ARE APPROXIMATES, TO BE CONFIRMED BY THE CLIENT.
2. DO NOT SCALE OFF THIS DRAWING.

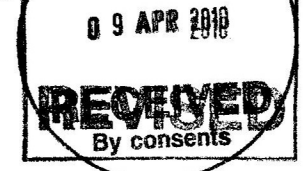

B	20/03/09	REMOVED ROLLER DOORS, ADDED BOUNDARY GATES
A	13/03/09	PROPOSED ELEVATIONS

PROJECT:

DNZ PROPERTY GROUP

ADDRESS:


BOUVERIE ST
PETONE
WINSTONE WALLBOARDS

DRAWING TITLE:

PROPOSED DEPOT
ELEVATIONS
OPTION 5

PROJ. NO. 0606 DRAWING NO.
SCALE 1:200 @ A3
DATE JUNE 2009
REV B

CONFIRM ALL DIMENSIONS ON SITE PRIOR TO COMMENCEMENT OF WORK. THESE DRAWINGS REMAIN THE PROPERTY OF CATALYST CONSULTING LTD

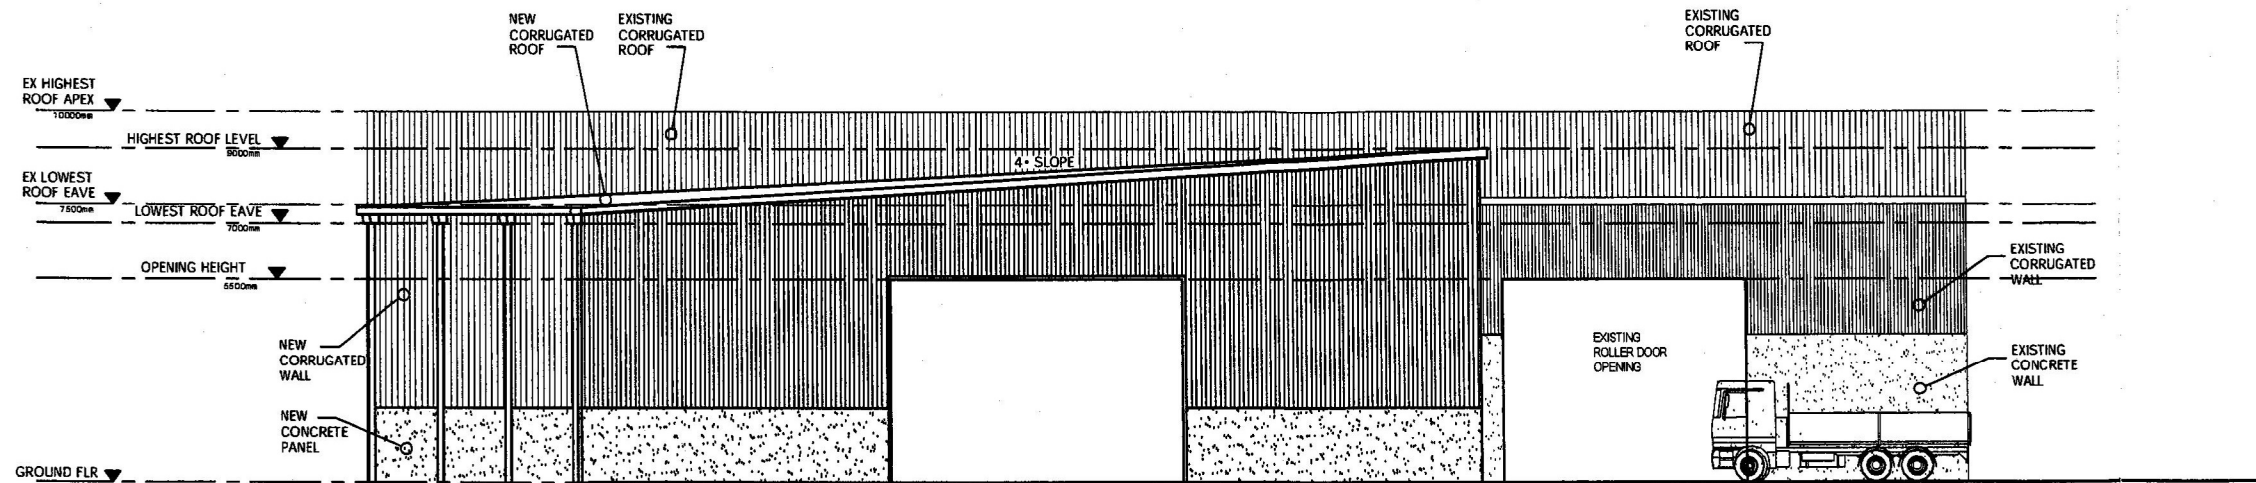


NORTH ELEVATION

BUILDING CONSENT

GRANTED
21/04/2010

HUTT CITY COUNCIL

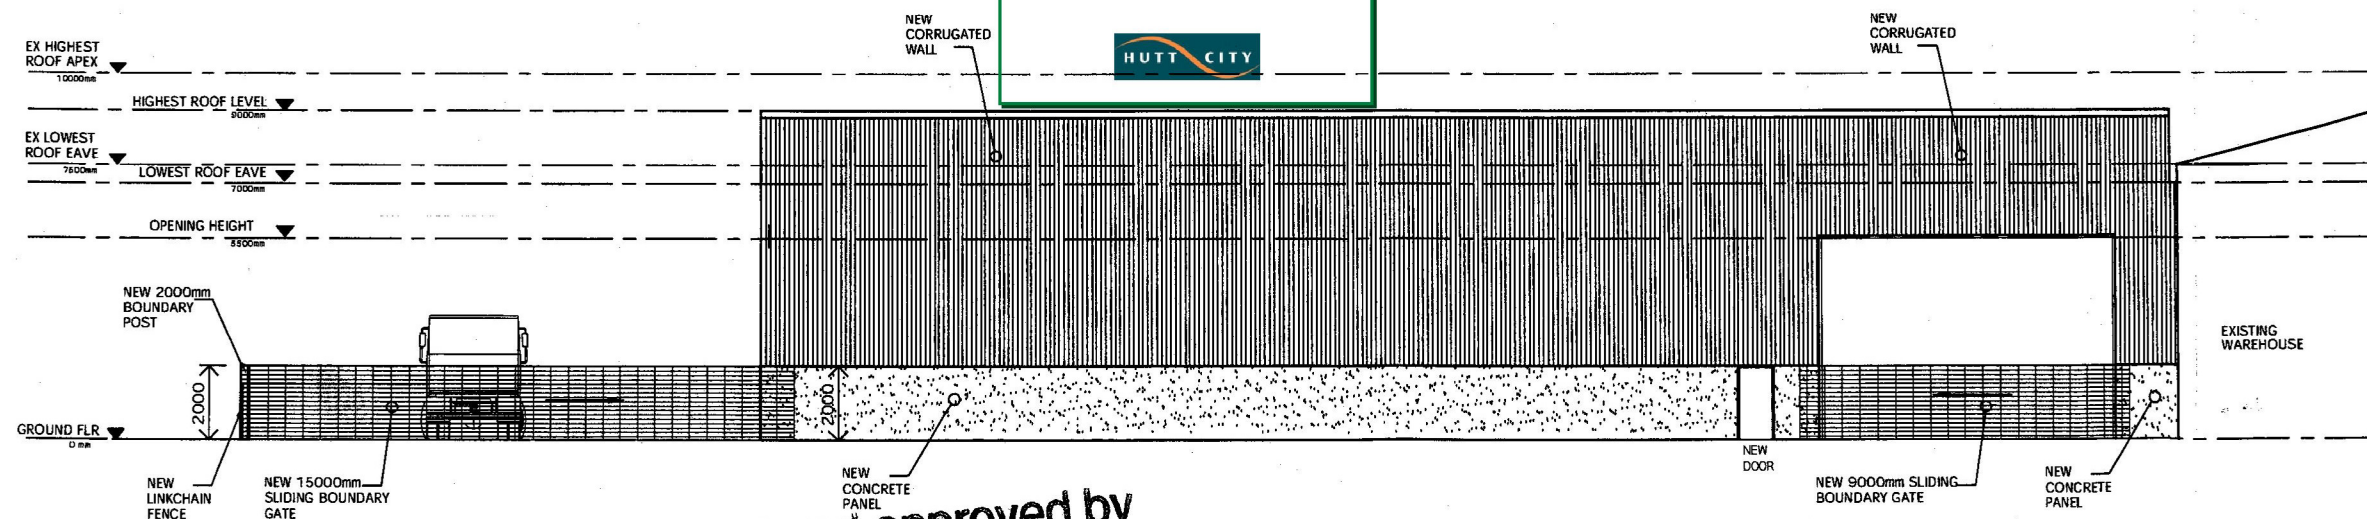

EAST ELEVATION

Viewed and approved by
New Zealand Railways
Corporation.

Signature: *[Signature]*

Date: 14/8/09

PROPOSED ELEVATIONS
1:200 @ A3

0 1 2 3 4 5 6 7 8 9 10m

catalyst


catalyst consulting ltd

level 5
326 lambton quay
po box 371 wellington

phone 04 499 1322
fax 04 499 1324
www.catalystconsult.co.nz

NOTES

1. THIS IS A SCHEMATIC LAYOUT ONLY, ALL DIMENSIONS AND AREAS ARE APPROXIMATES, TO BE CONFIRMED BY THE CLIENT.
2. PROJECT NO. 0606

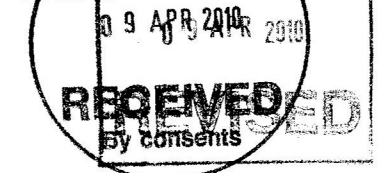

c	20/0/09	REMOVED EXTERNAL PALLET STORAGE
B	13/0/09	REVISED ROOF PLAN BASED ON FLOOR PLAN CHANGES
A	10/0/08	FIRST ISSUE

PROJECT:

DNZ PROPERTY GROUP

ADDRESS:

BOUVIERIE ST
PETONE
WINSTONE WALLBOARDS

DRAWING TITLE:

PROPOSED DEPOT
ROOF PLAN
OPTION 5

PROJ. NO. 0606 DRAWING NO.

SCALE 1:200 @ A3

DATE JUNE 2009

REV C

RP-01C

CONFIRM ALL DIMENSIONS ON SITE PRIOR
TO COMMENCEMENT OF WORK
THESE DRAWINGS REMAIN THE PROPERTY
OF CATALYST CONSULTING LTD

RELOCATED
ABOVE GROUND
POWER UNIT

STEEL CHAINLINK FENCE BOUNDARY

location of new
transformer

existing
transformer
to be relocated

STEEL CHAINLINK FENCE BOUNDARY

4% SLOPE

WAREHOUSE

EXISTING STORAGE
YARD AREA

Viewed and approved by
New Zealand Railways
Corporation

Signature:

Date: 14/6/2009

PROPOSED DEPOT ROOF PLAN

1 : 200 @ A3

0 1 2 3 4 5 6 7 8 9 10m

BUILDING CONSENT

GRANTED
21/04/2010

HUTT CITY COUNCIL



FLETCHER



DISCLOSURE STATEMENT

1. The following information has been supplied to Capital Commercial (2013) Limited ("Bayleys") to be made available for distribution on the vendor's behalf to potential purchasers to assist purchasers with their due diligence and to use at the purchaser's discretion.
2. Bayleys and the Vendor do not warrant the accuracy or completeness of the information and recommends that all recipients undertake their own due diligence, obtain their own reports to their satisfaction and seek independent advice prior to committing to purchaser.