



NO	REVISION	BY	DATE

Copyright of this drawing is vested in CHP Consulting Engineers
The Contractor shall verify all dimensions on site.

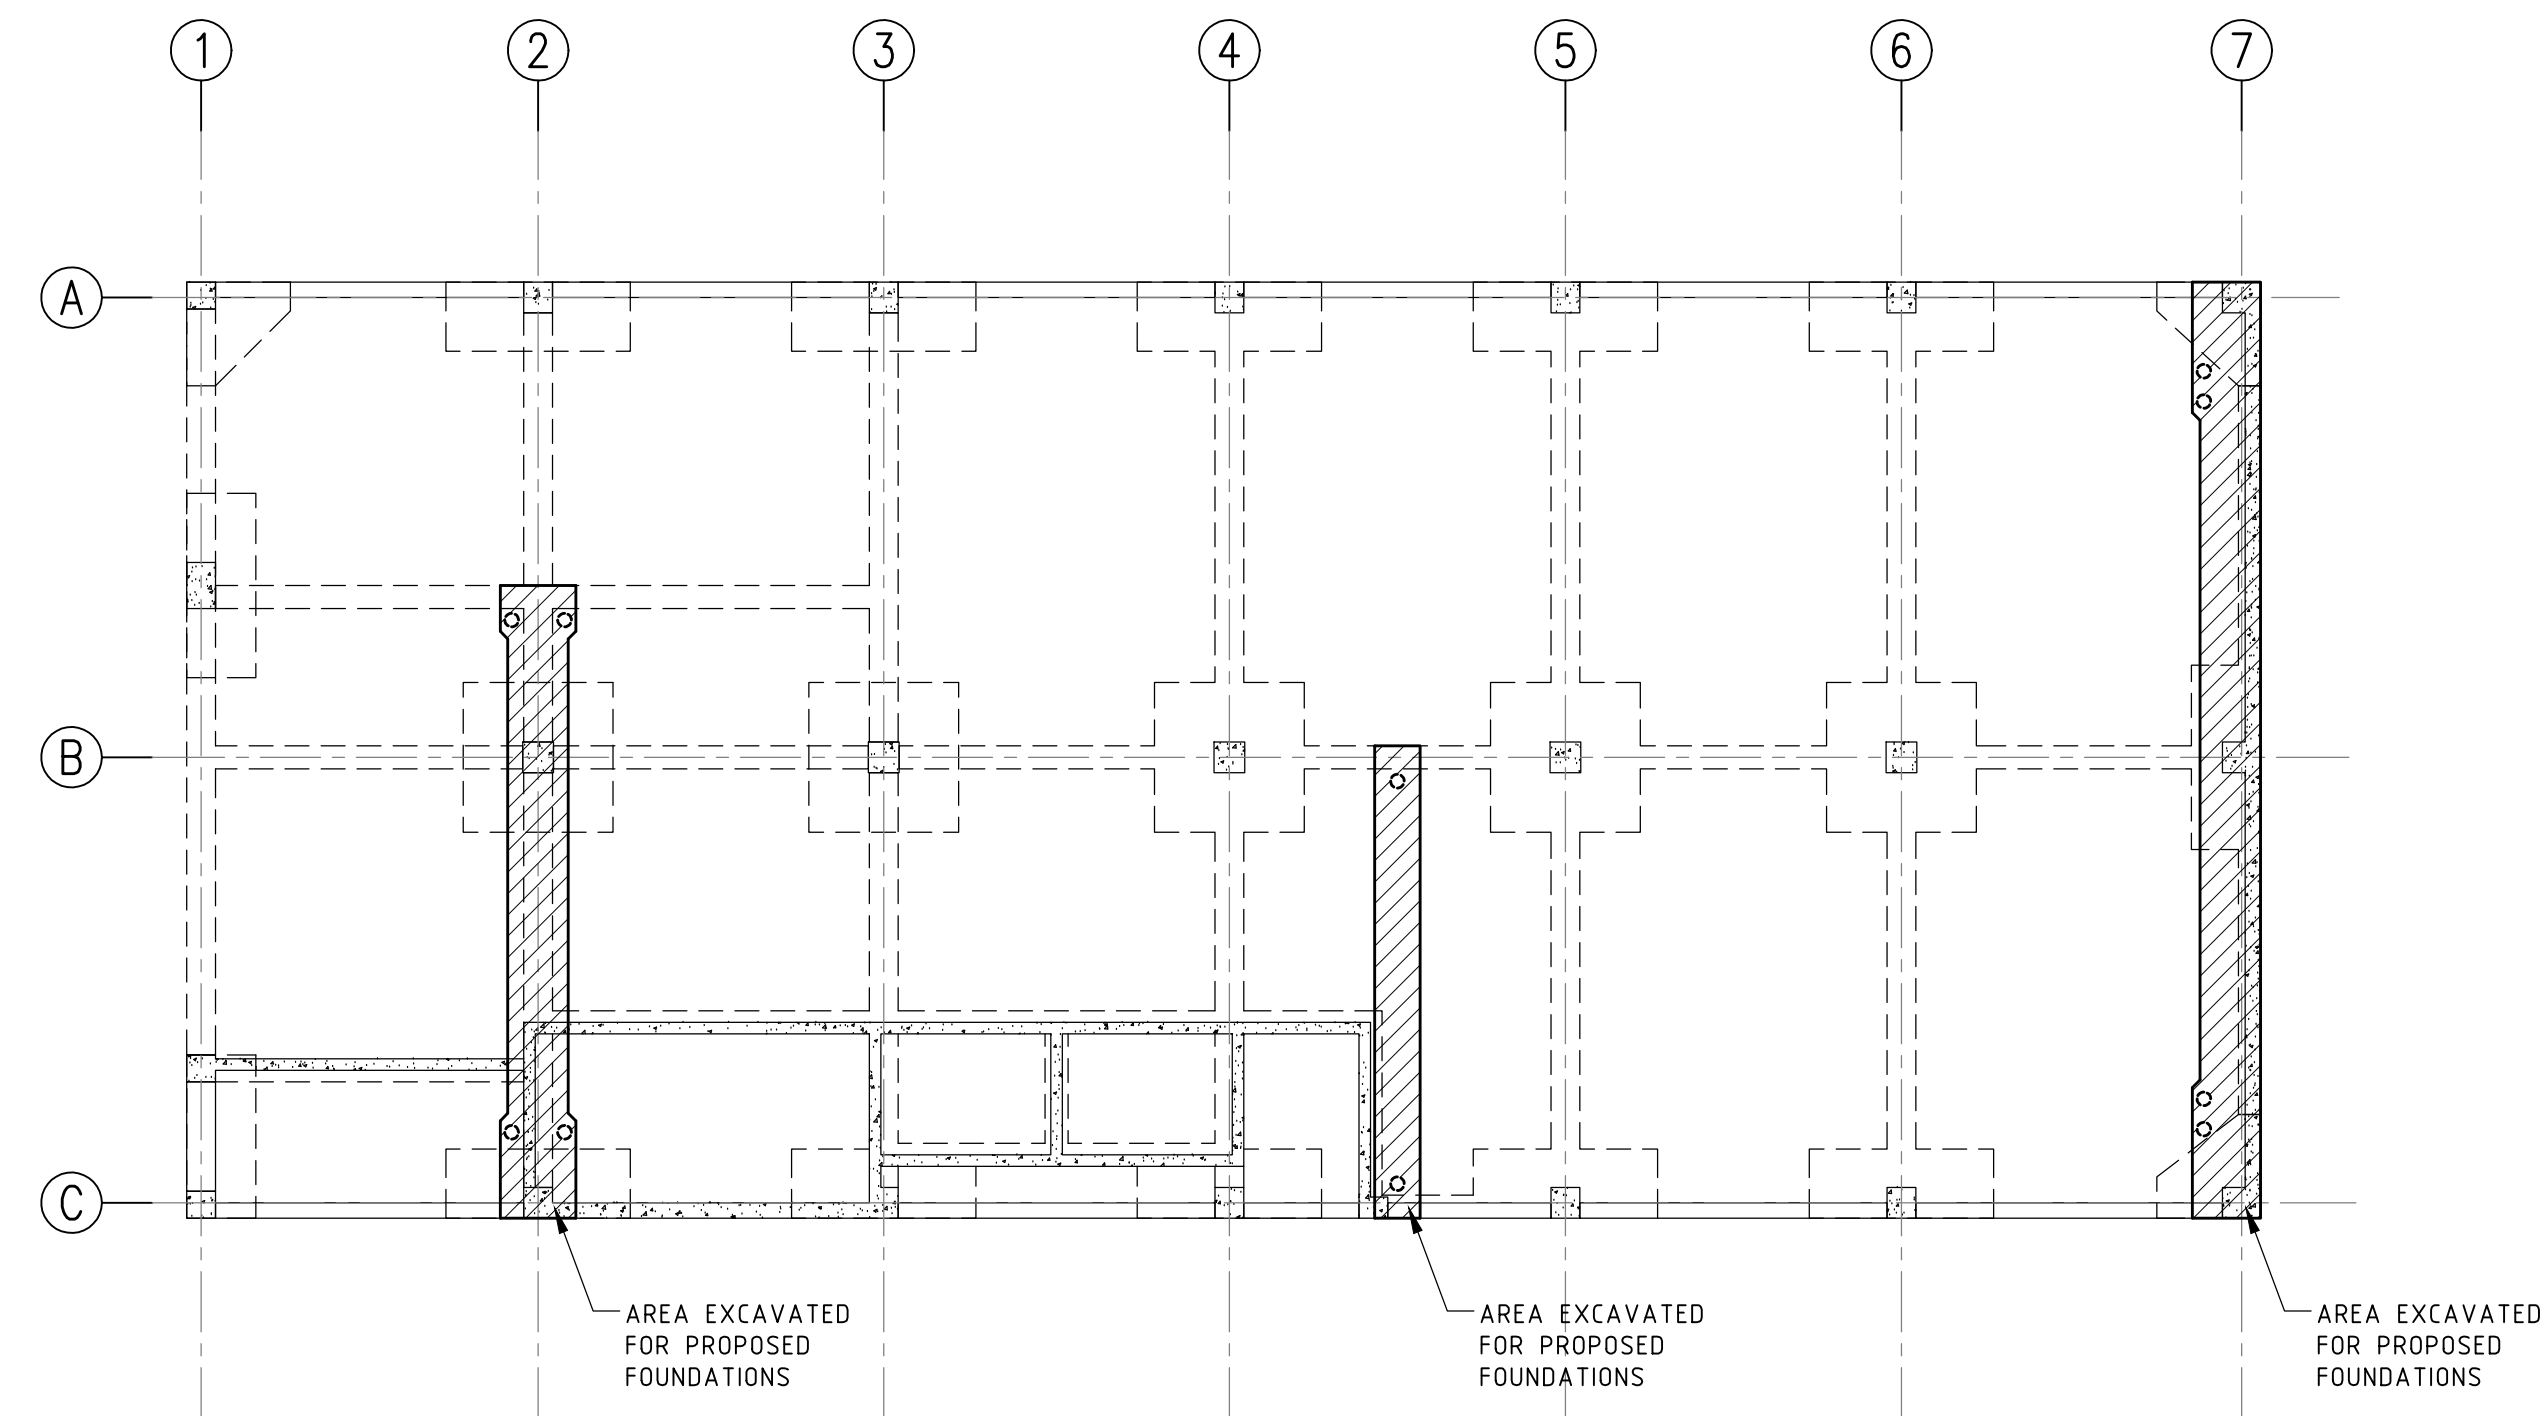

EXISTING FOUNDATION LAYOUT/PROPOSED DEMOLITION


1:100 A1
1:200 A3

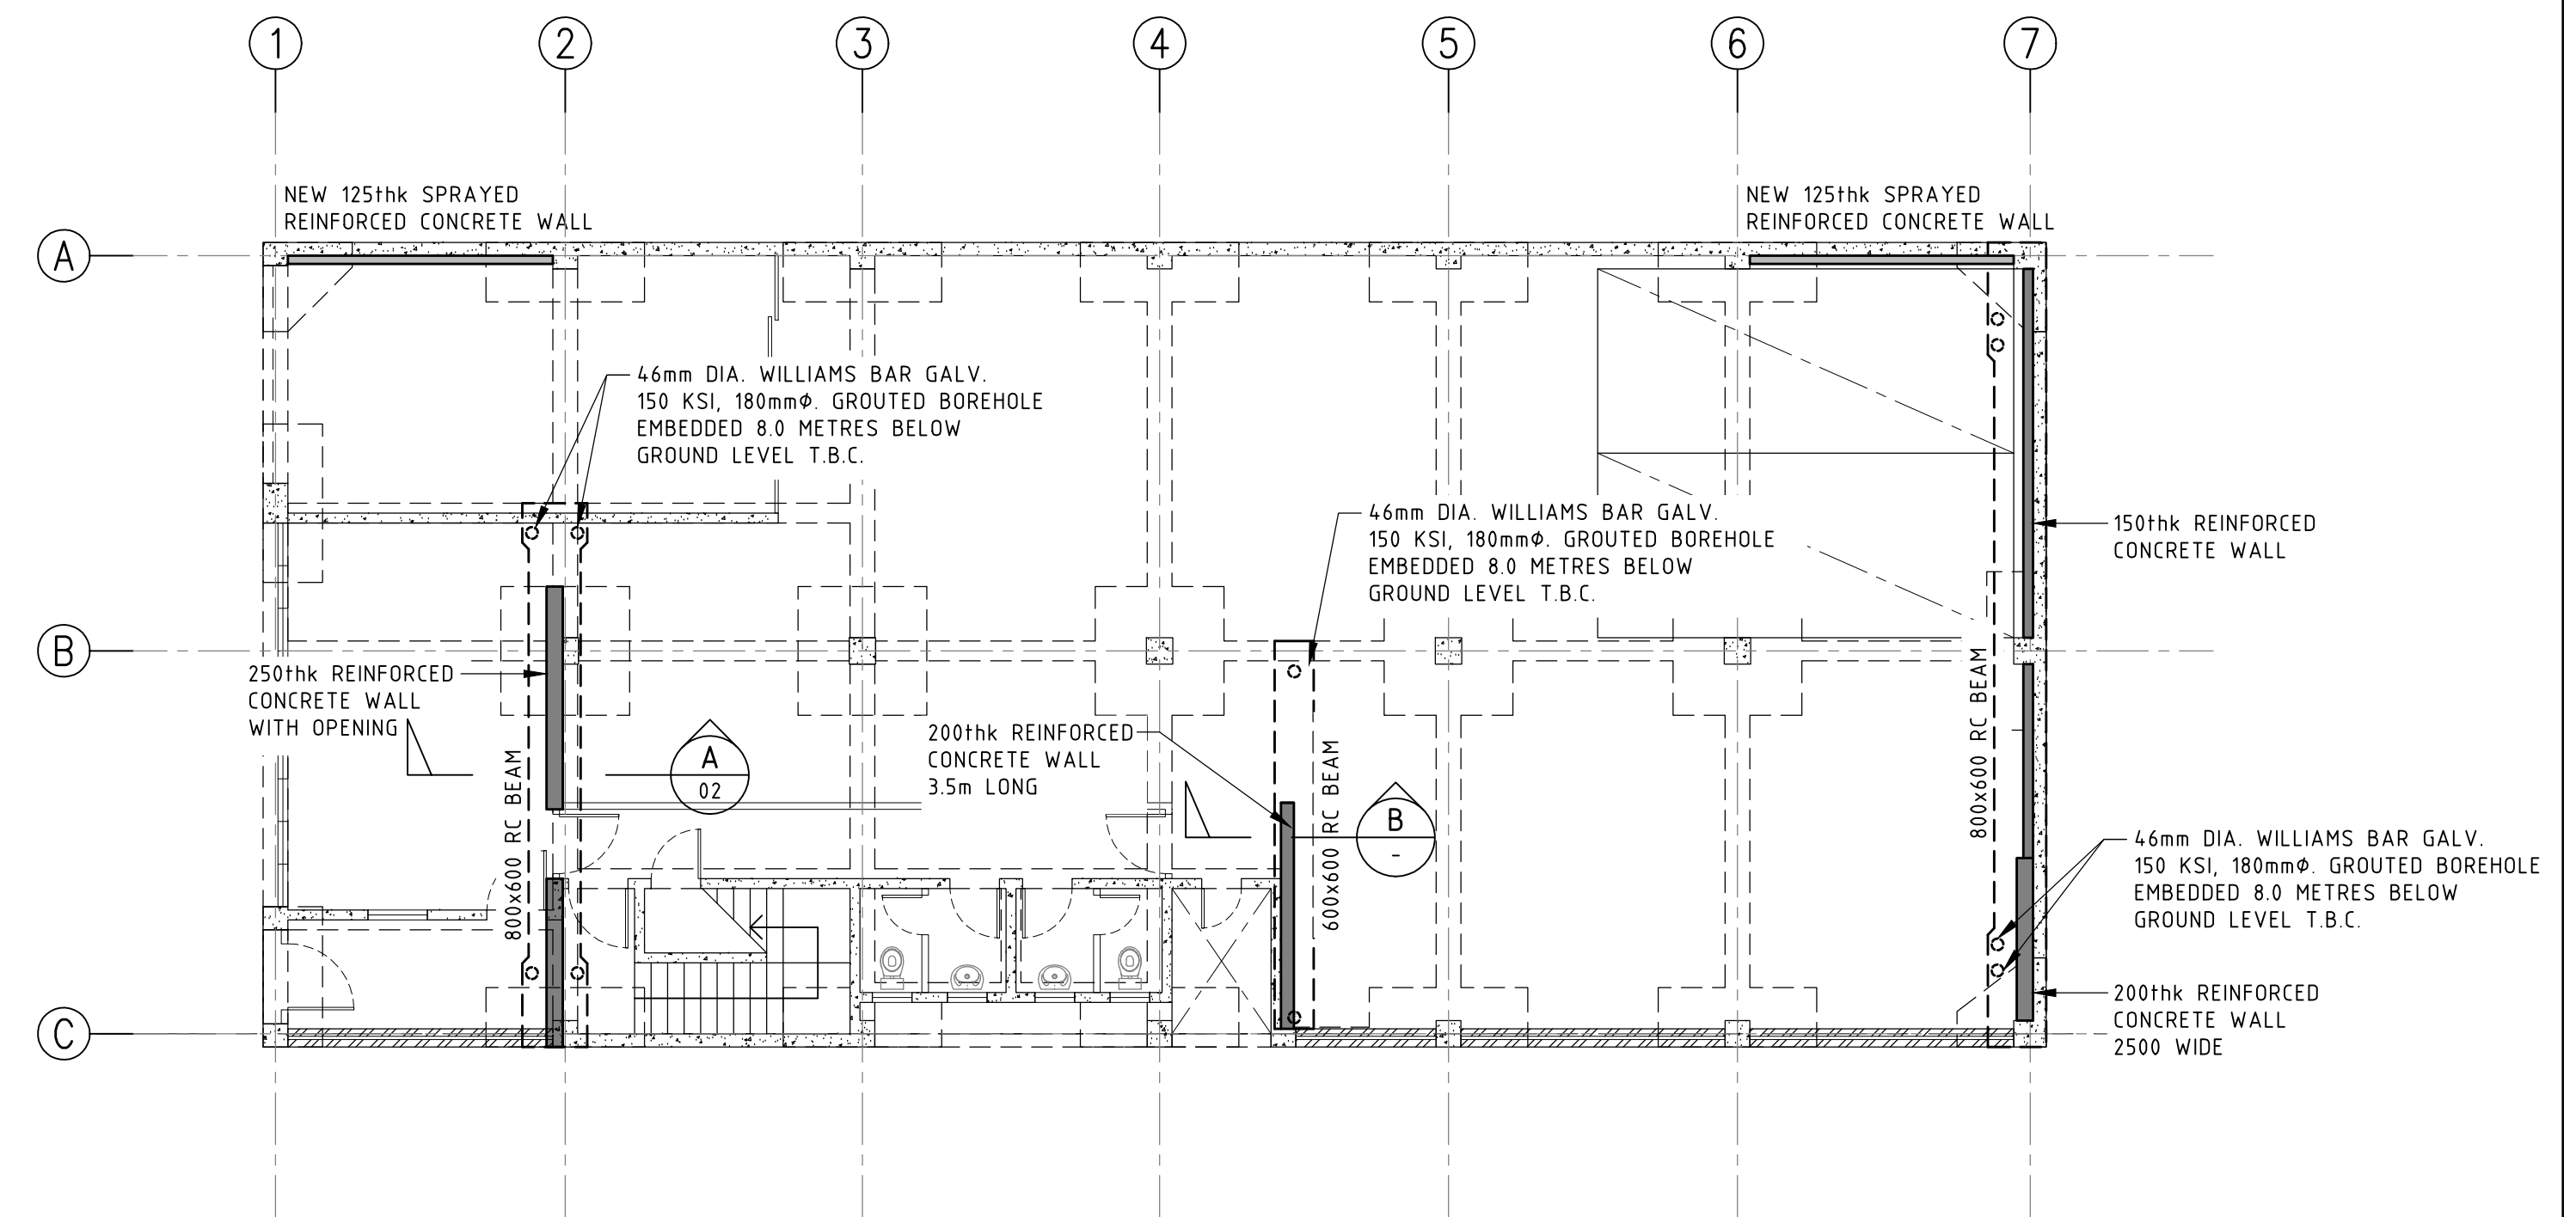

PROPOSED GROUND FLOOR STRENGTHENING PLAN


1:100 A1
1:200 A3

SEISMIC STRENGTHENING
CONCEPT DRAWINGS
67%NBS (I.L.=2)

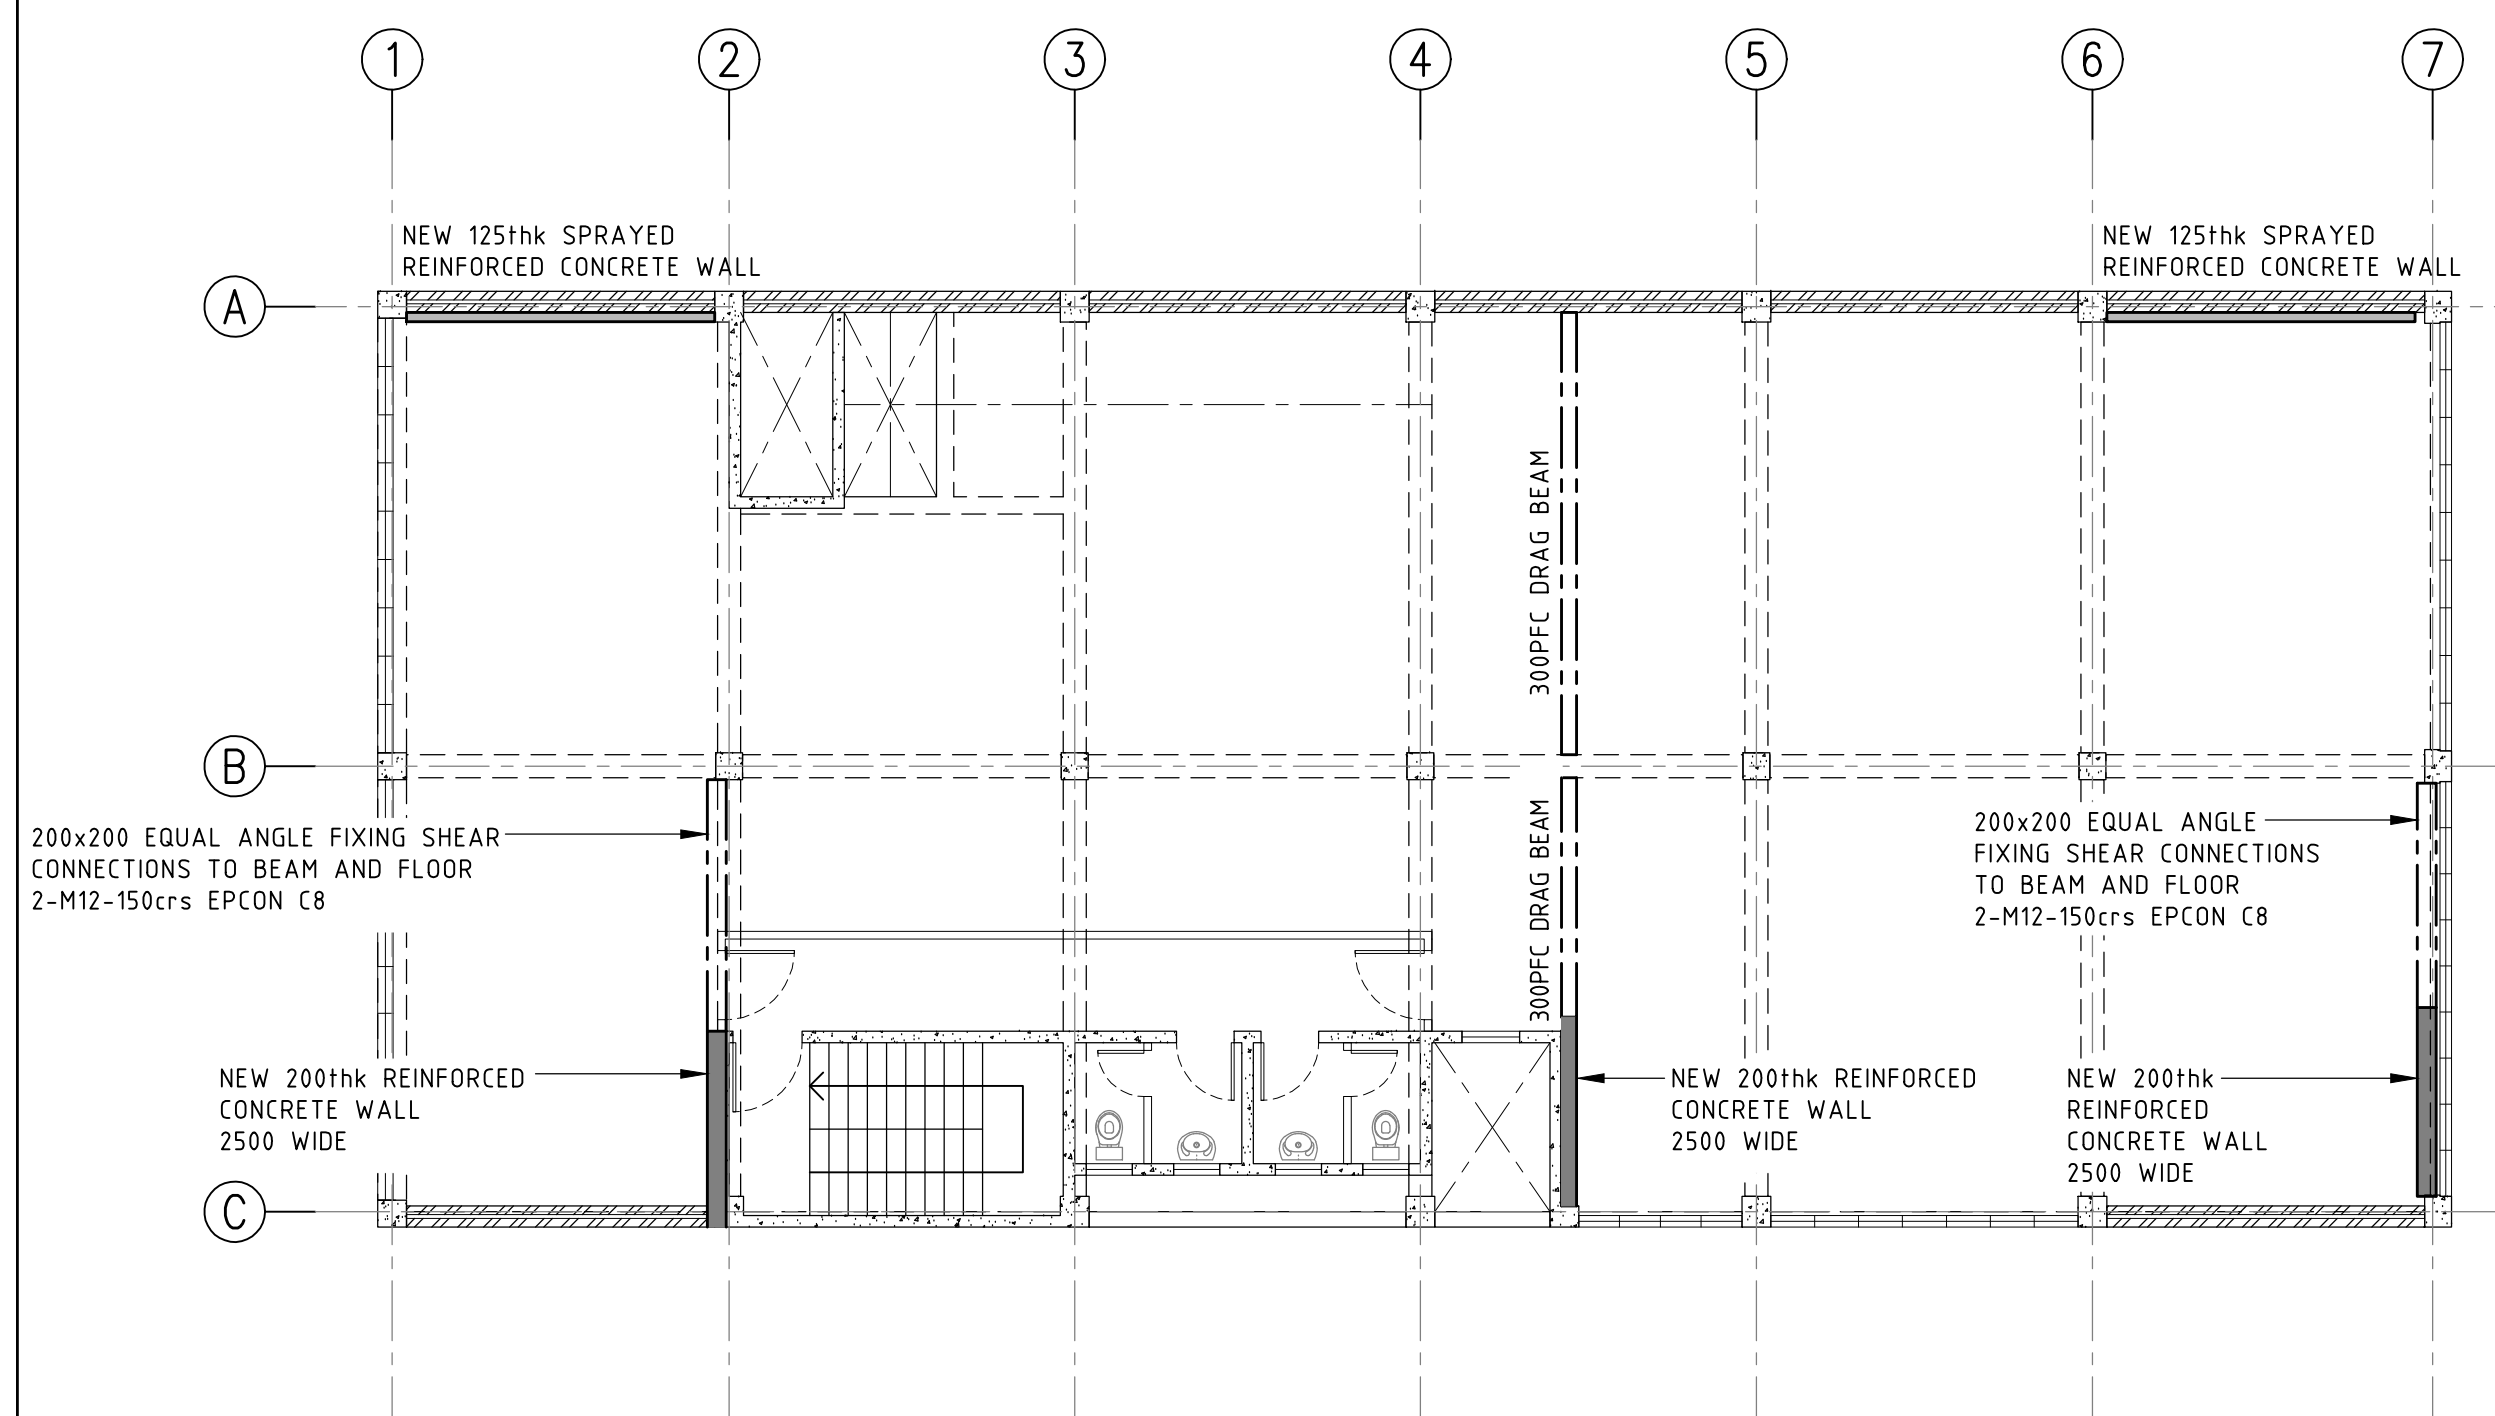


PROPOSED FIRST FLOOR STRENGTHENING PLAN

1:100 A1
1:200 A3

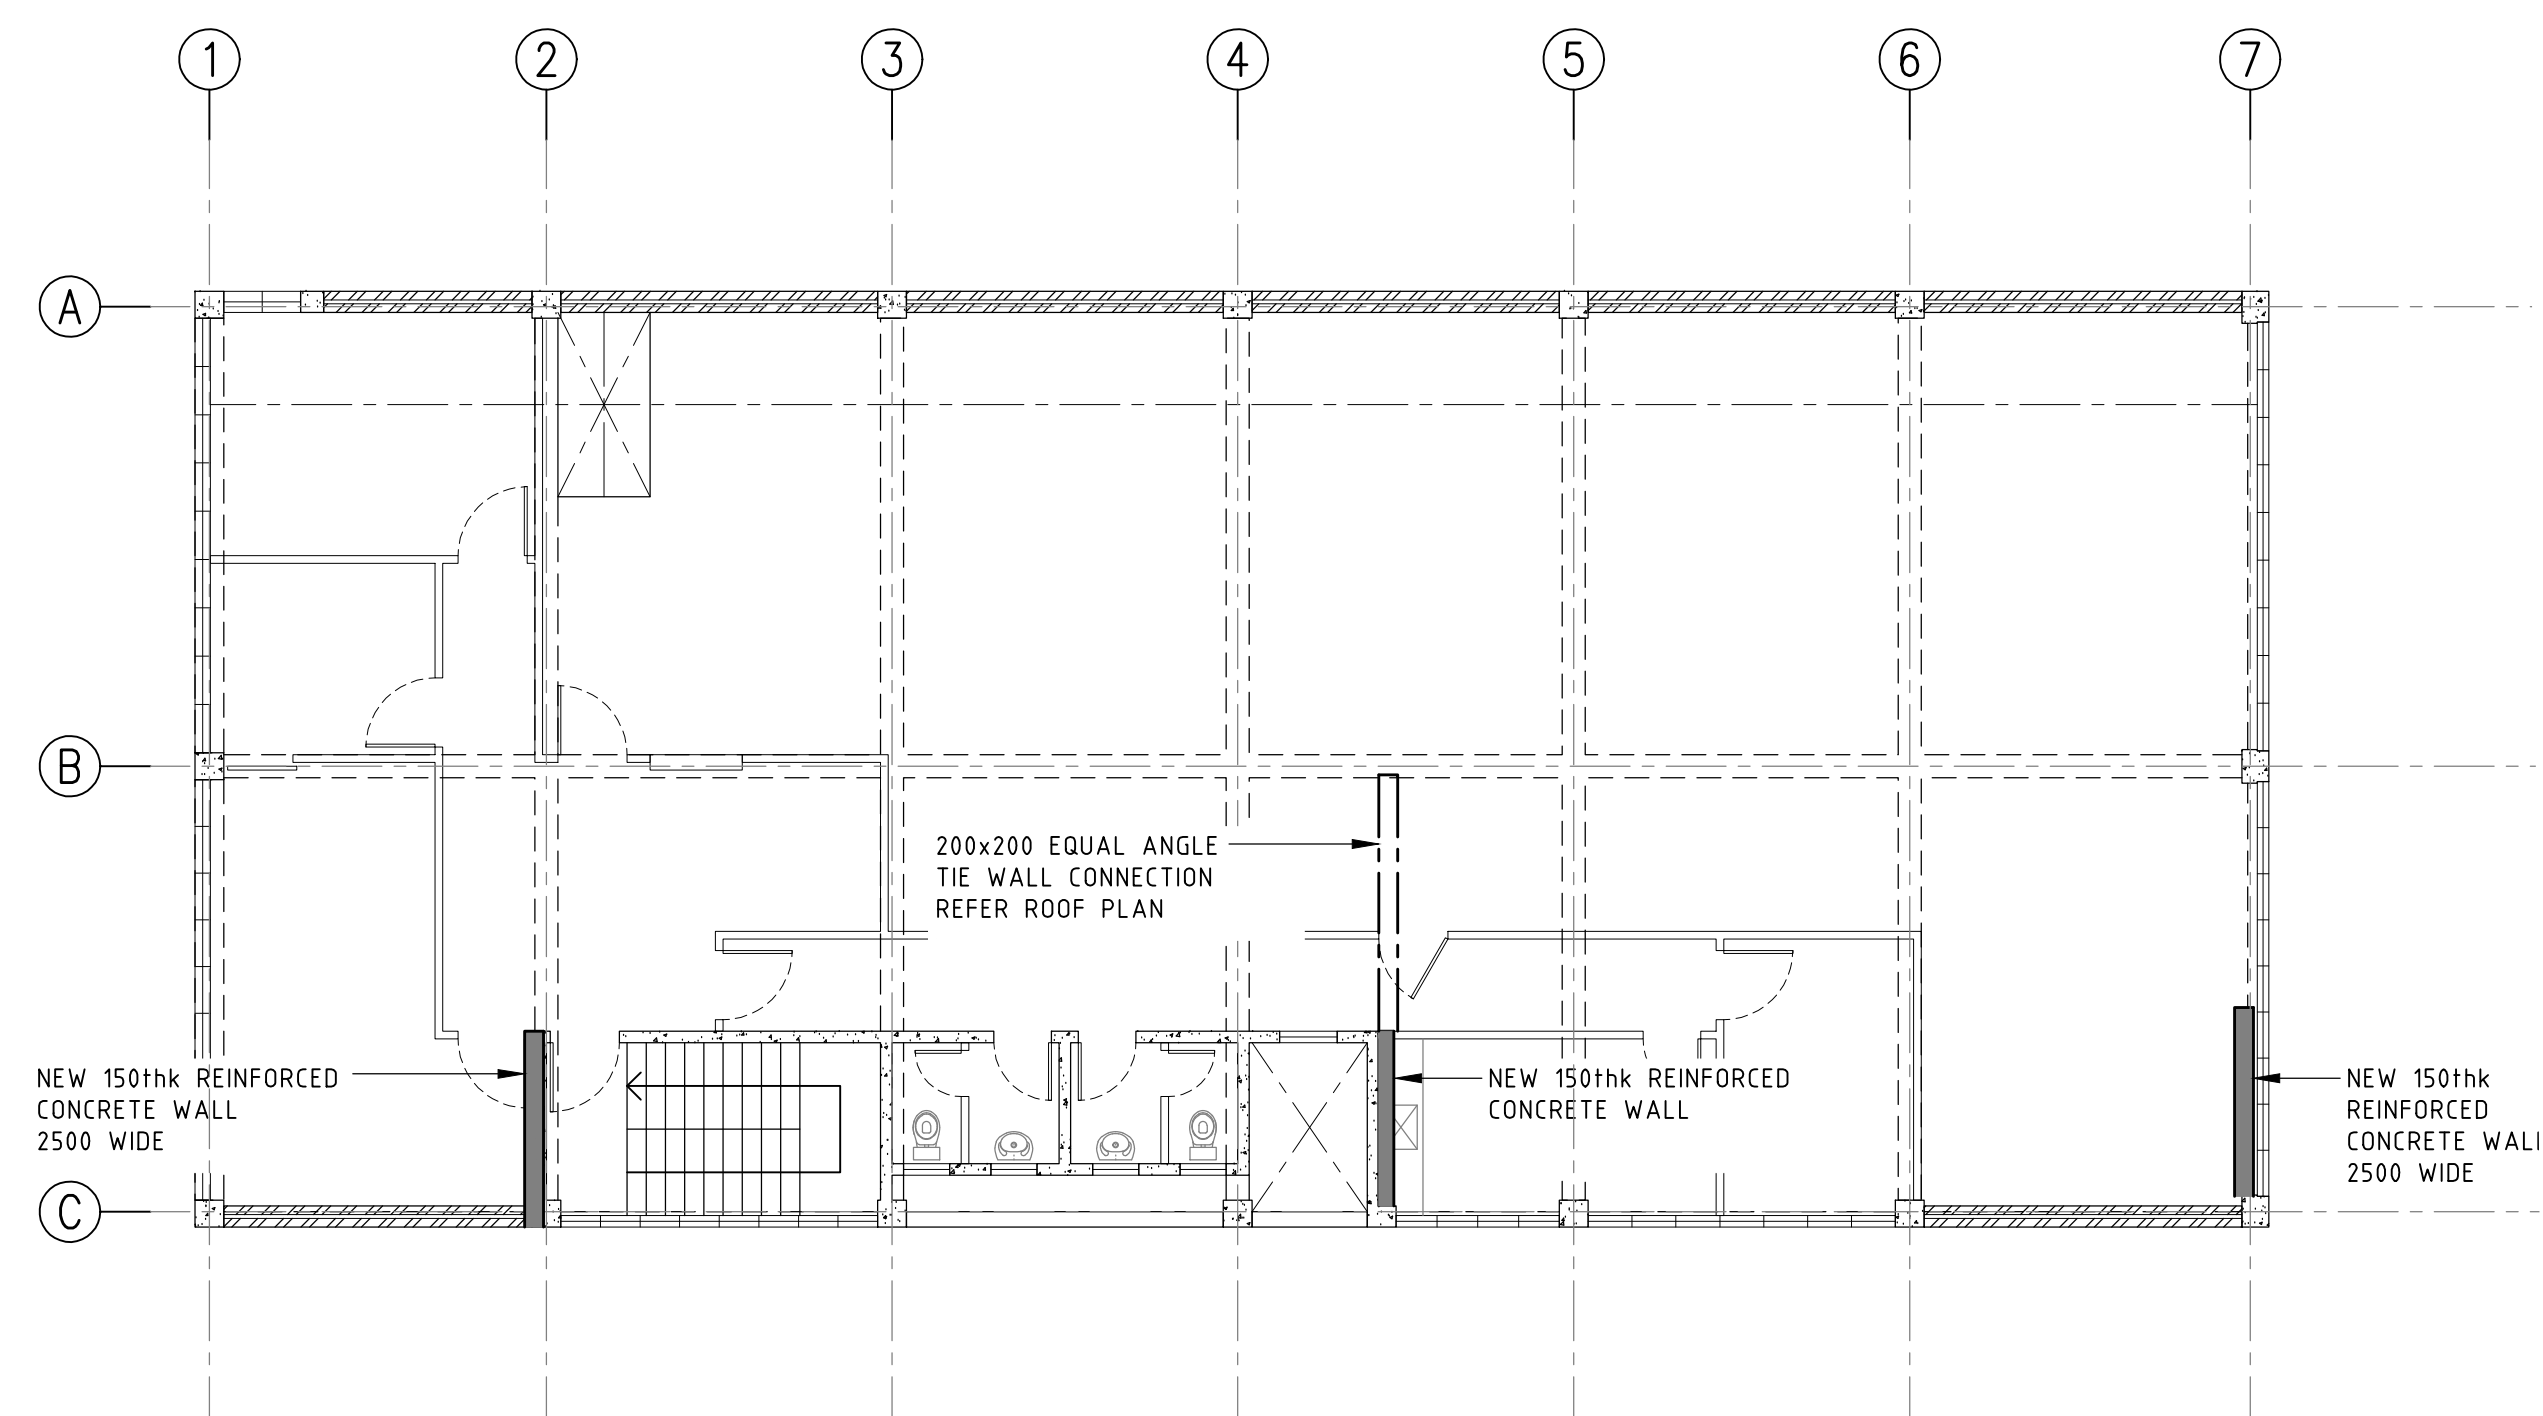

PROPOSED SECOND FLOOR STRENGTHENING PLAN

1:100 A1
1:200 A3

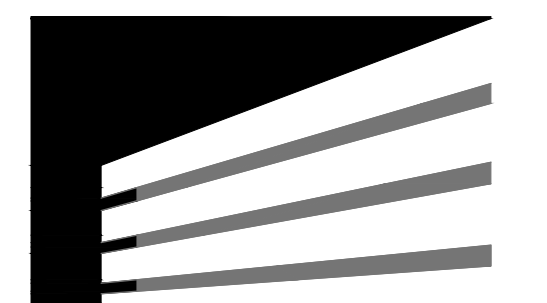

CHP consulting
engineers

CHP WELLINGTON LTD
PO Box 11447, Wellington 6142
t: 04 384 9591
e: info@chpconsultants.co.nz
www.chpconsultants.co.nz

CLIENT

BIG FETA HOLDINGS LIMITED

PRINCIPAL CONSULTANT

PROJECT

SEISMIC STRENGTHENING
45 HANIA STREET
MT VICTORIA, WELLINGTON

DRAWING TITLE

PROPOSED STRENGTHENING
FLOOR PLANS

DESIGNED JRM
DRAWN AGN
CHECKED JRM

CAD FILE 76521-01
FIELD BOOK
DATE AUG 2021

SCALE AS SHOWN

SIZE A1


DRAWING NUMBER
75222-01

REV


DO NOT SCALE FROM DRAWINGS. IF IN DOUBT ASK

NO	REVISION	BY	DATE


Copyright of this drawing is vested in CHP Consulting Engineers
The Contractor shall verify all dimensions on site.

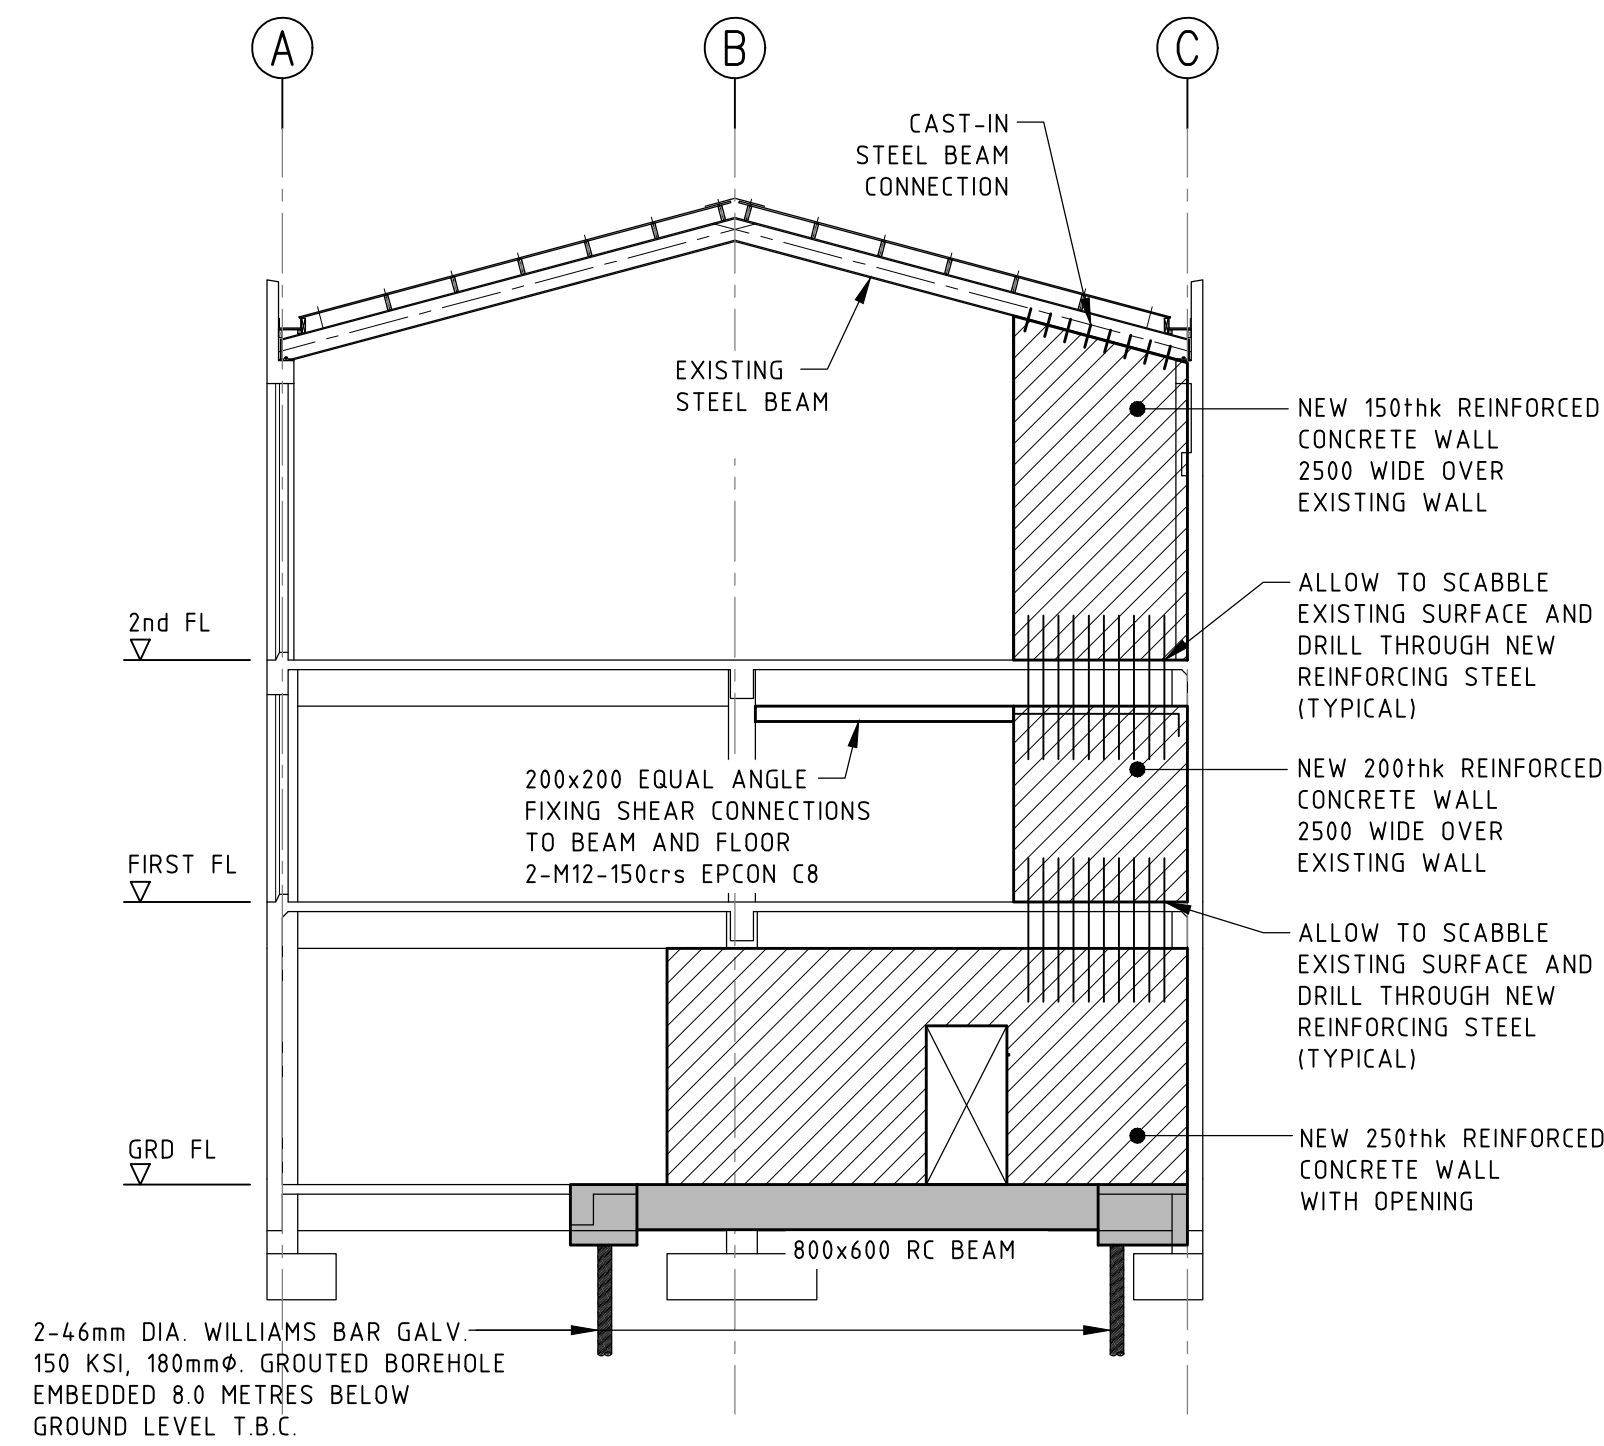



INDICATIVE SECTION ON GRID 2

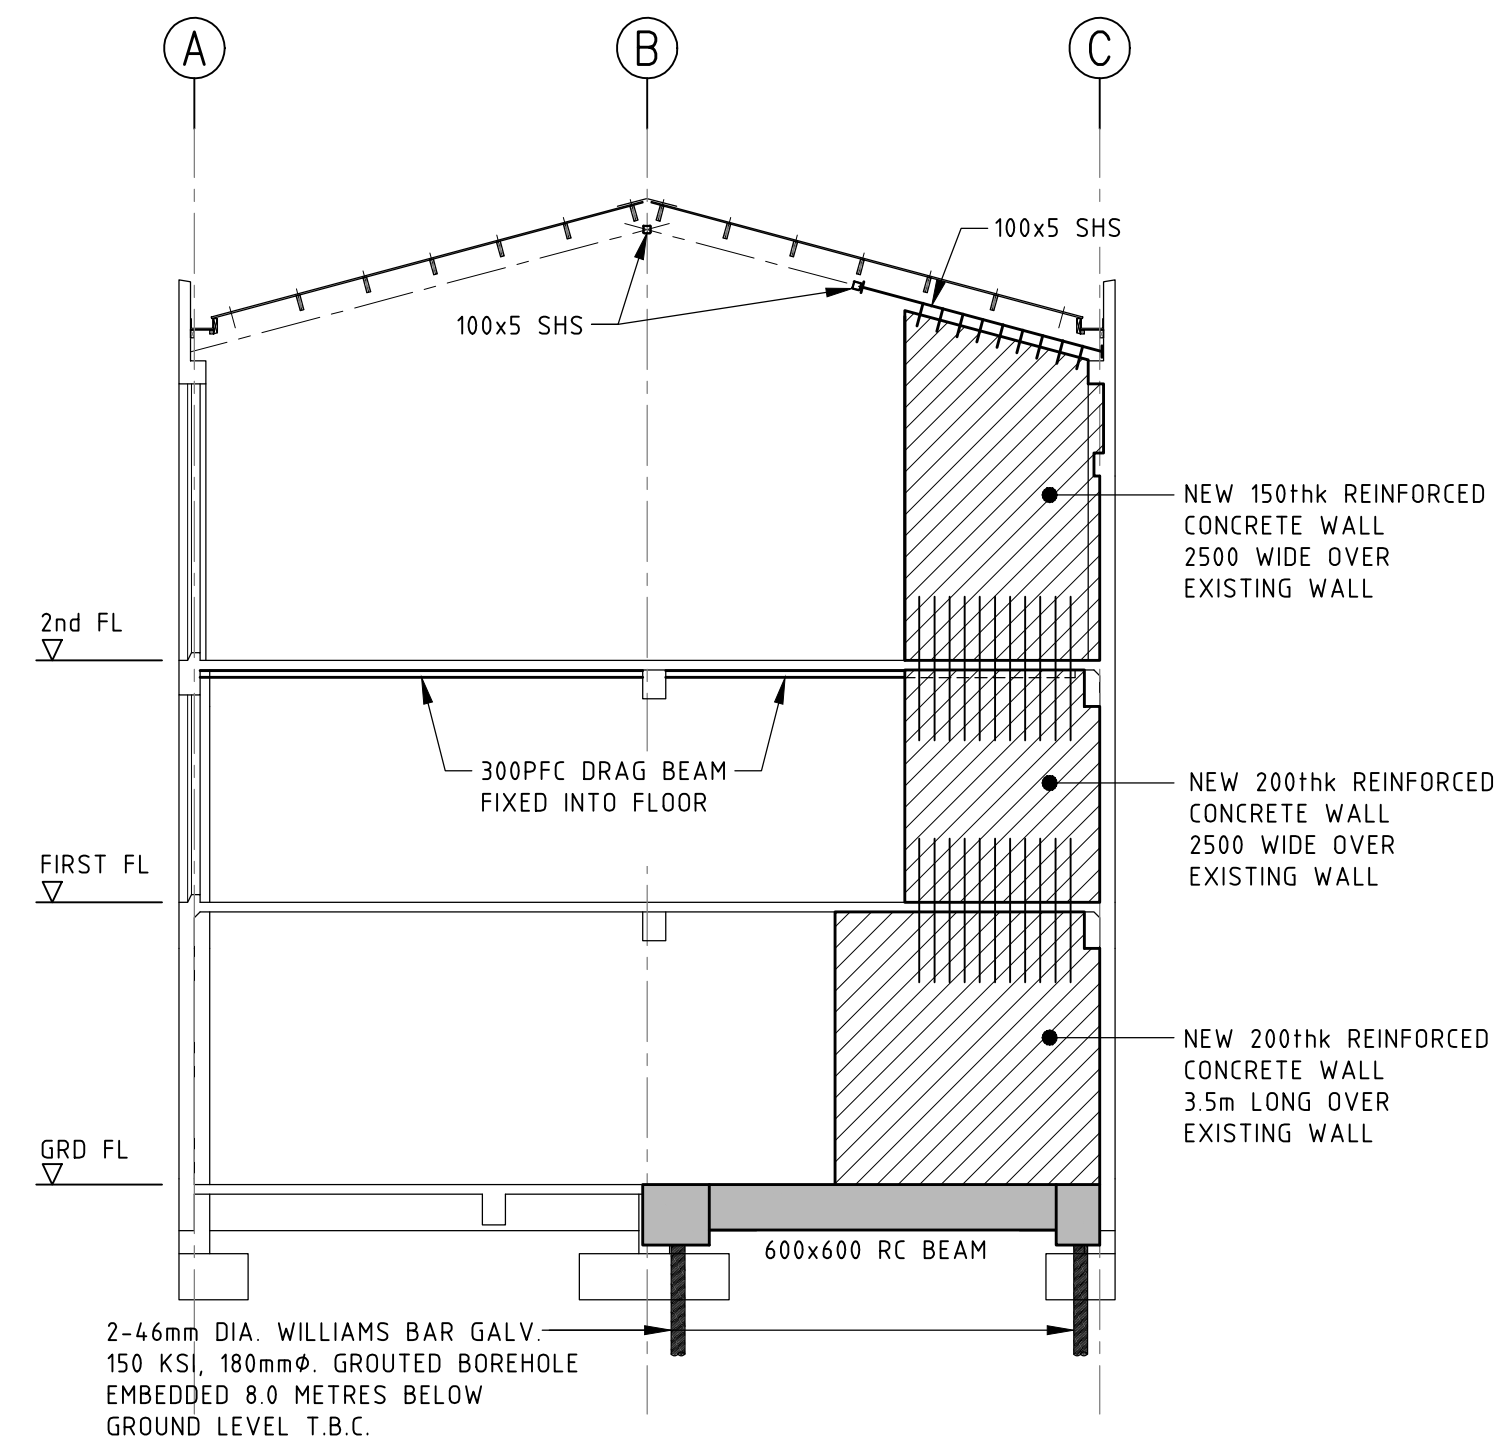


INDICATIVE SECTION BETWEEN GRIDS 4 & 5

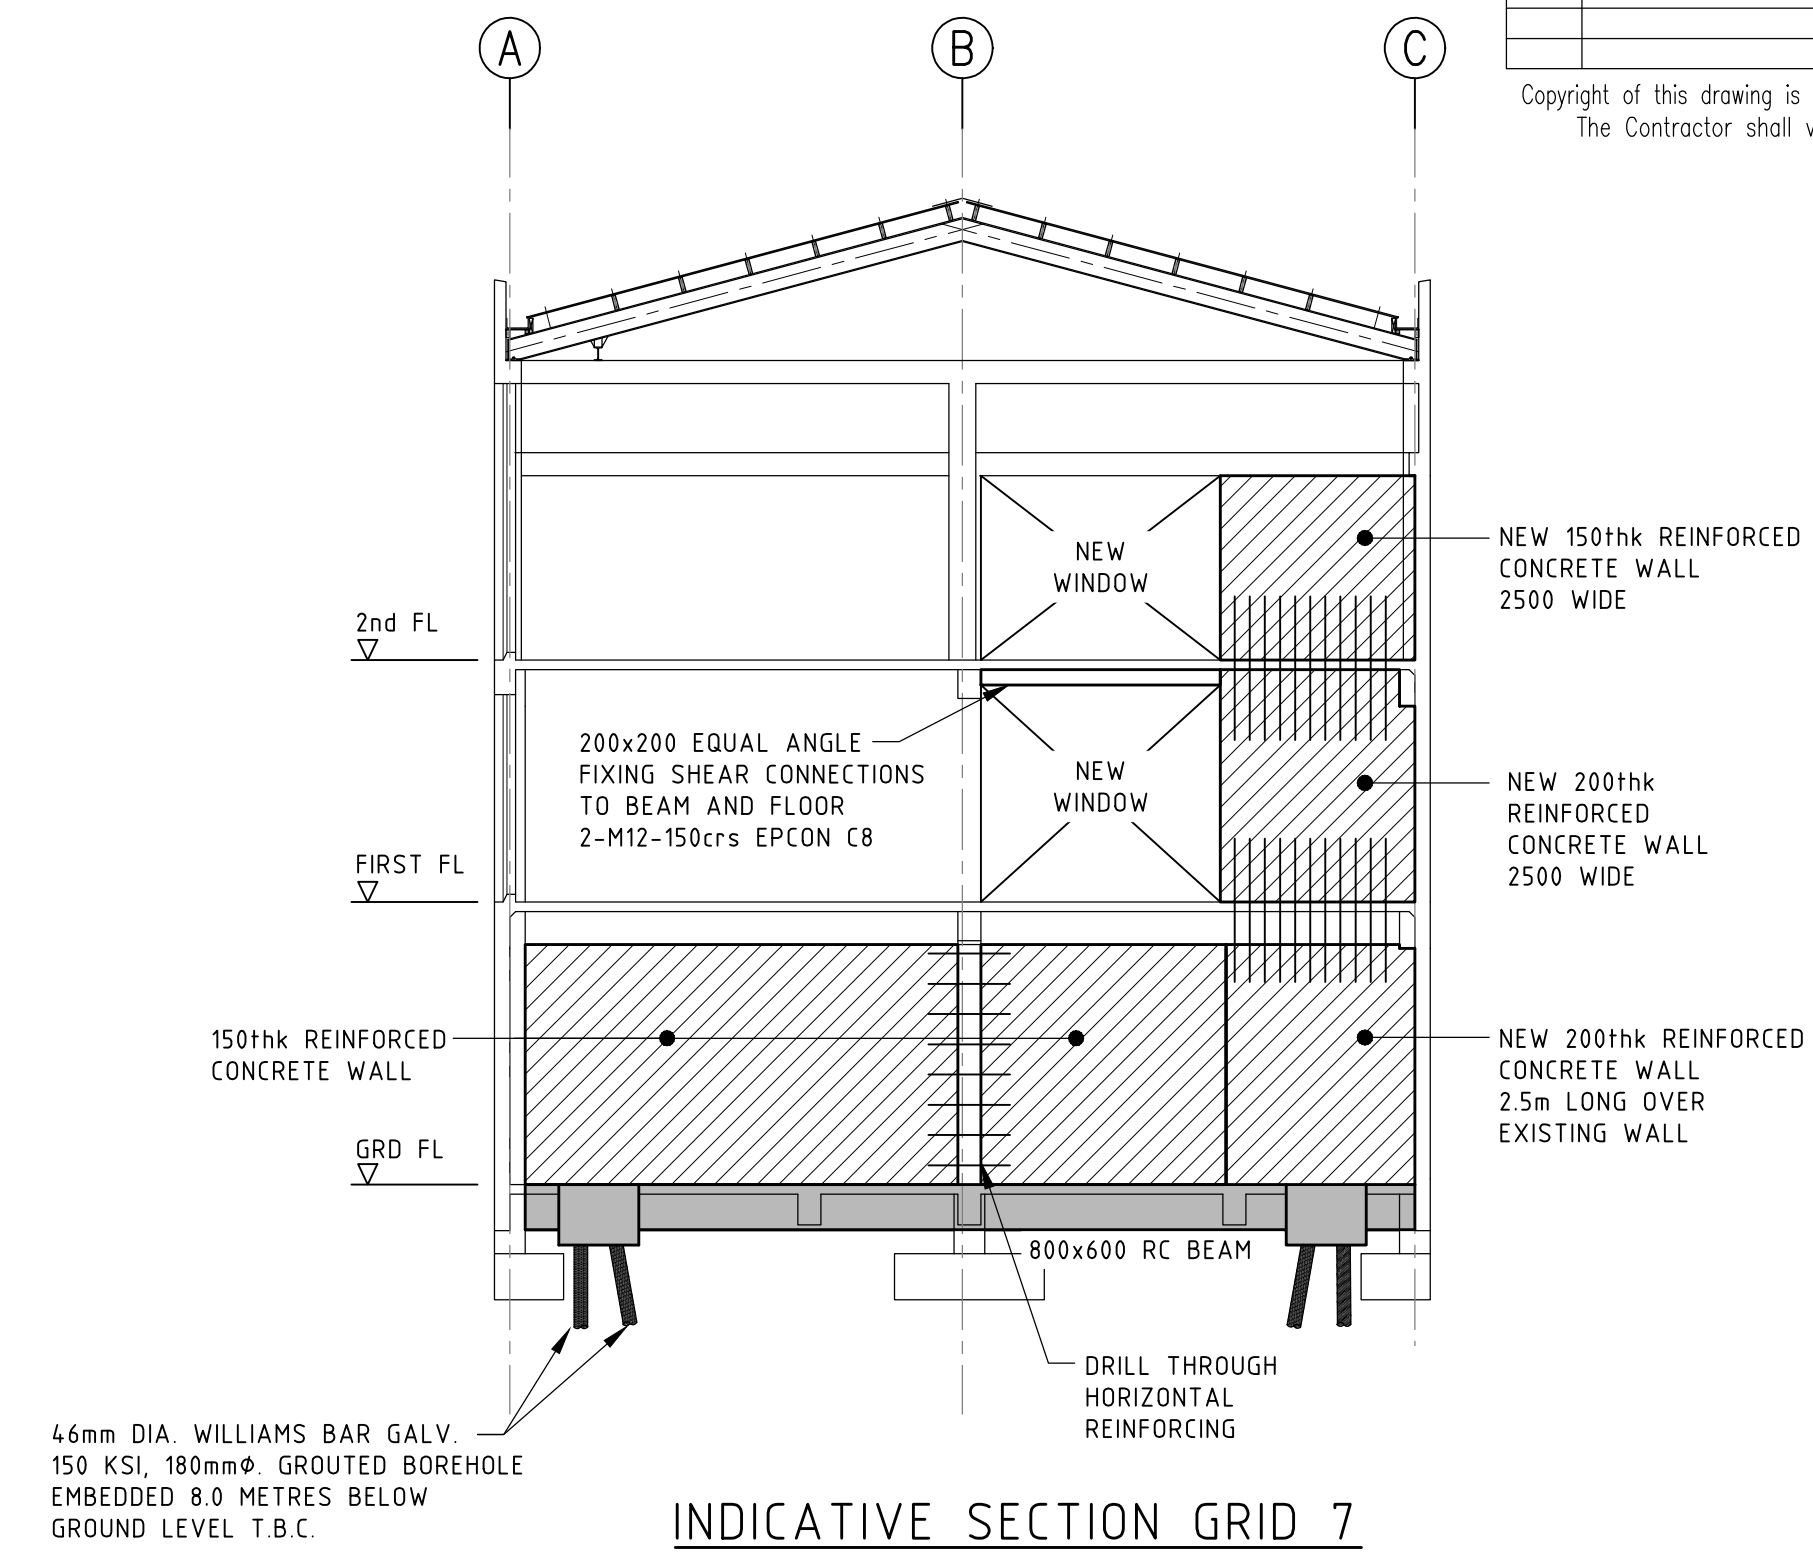


INDICATIVE SECTION GRID 7

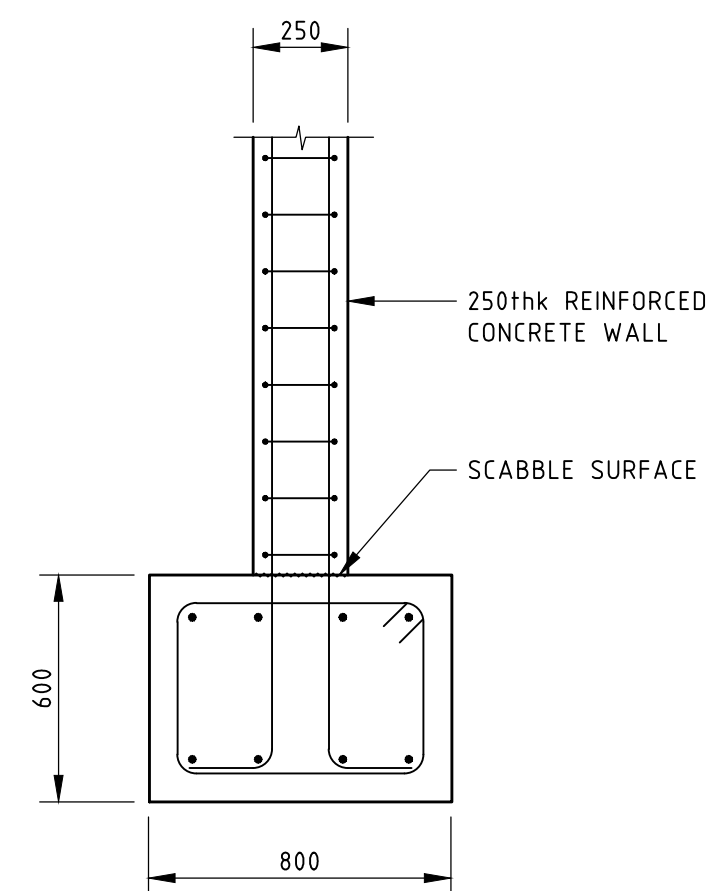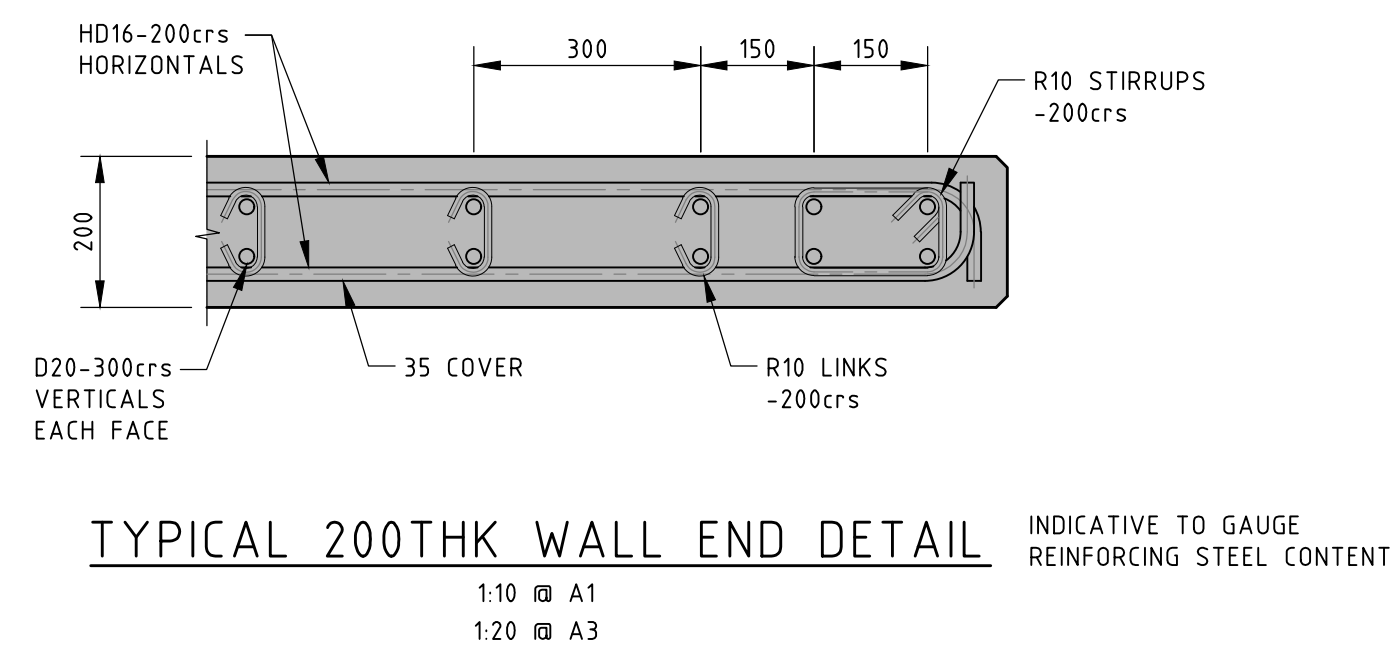

SECTION A
1:20 @ A1
1:40 @ A3

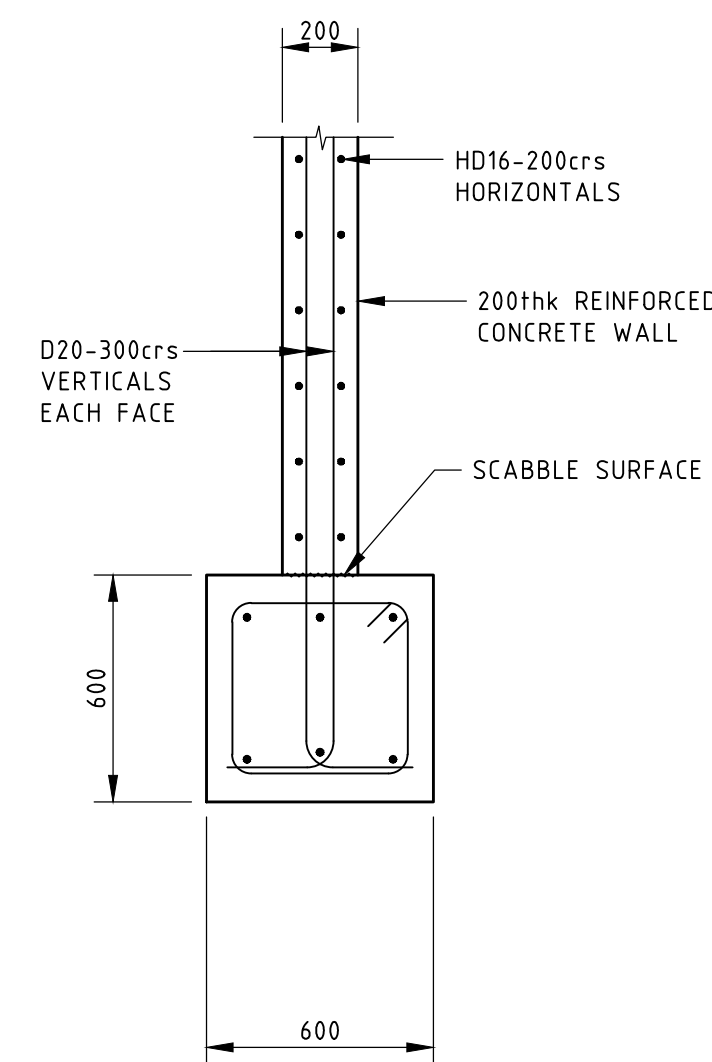

SECTION B
1:20 @ A1
1:40 @ A3

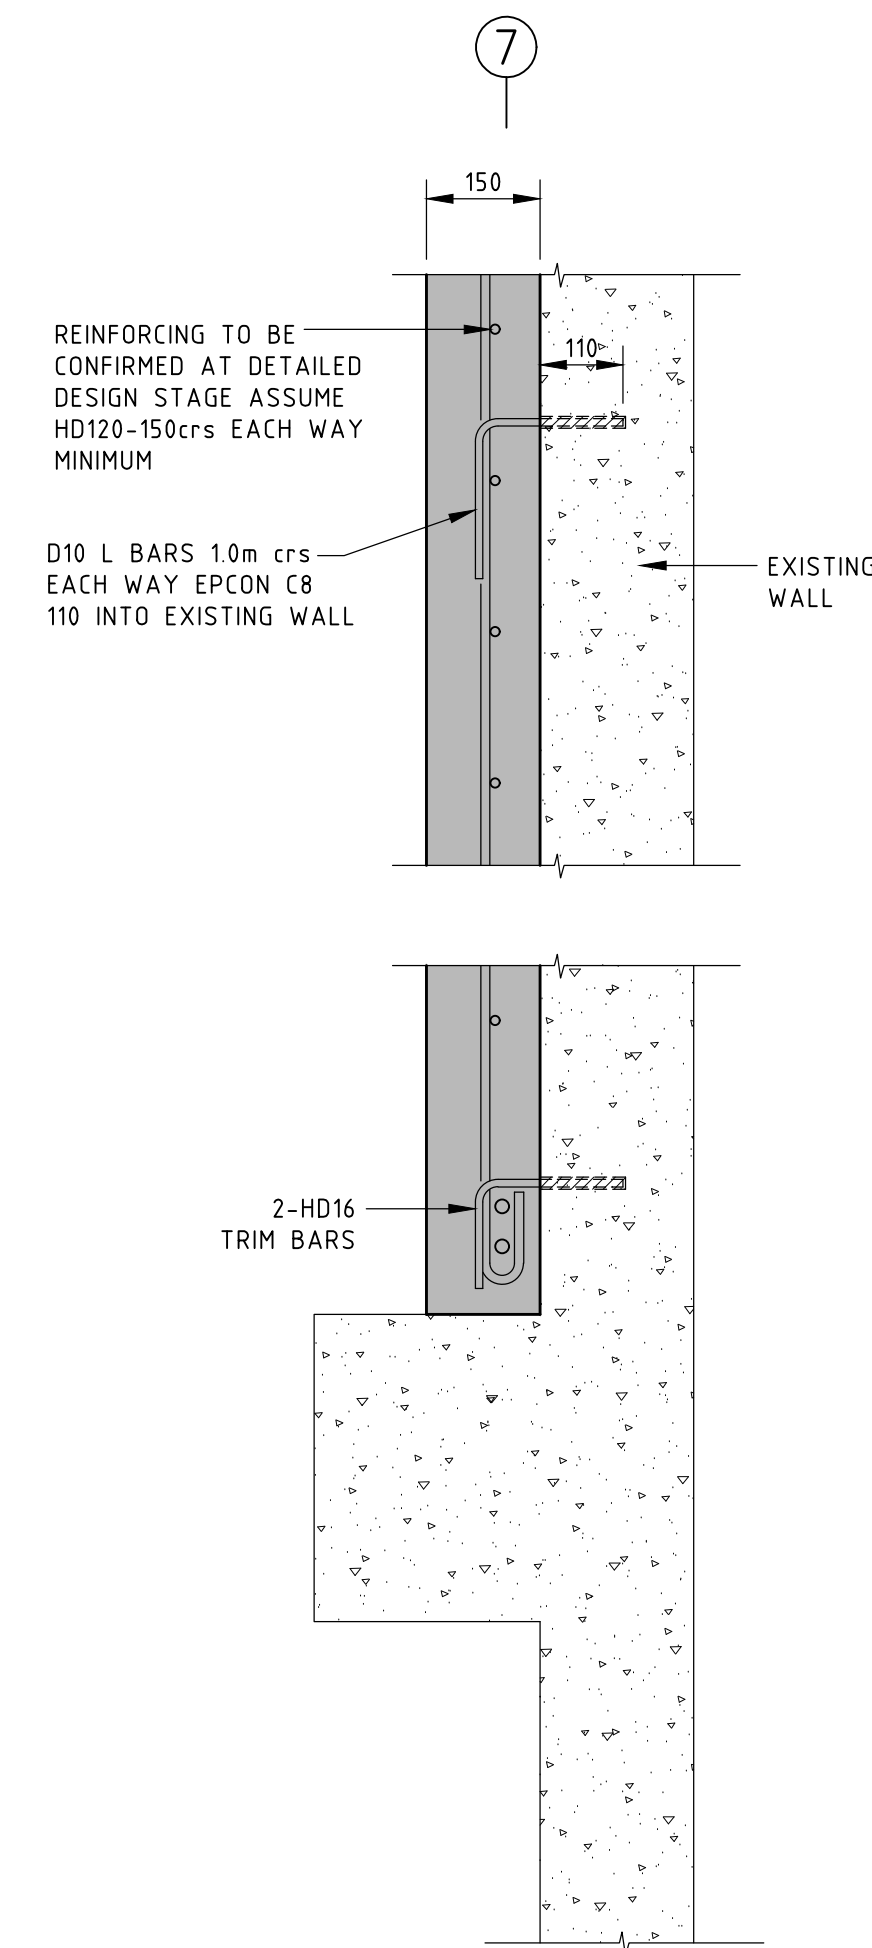

150THK WALL DETAIL

1:10 @ A1
1:20 @ A3

SEISMIC STRENGTHENING
CONCEPT DRAWINGS
67%NBS (I.L.=2)



CHP WELLINGTON LTD
PO Box 11447, Wellington 6142
t: 04 384 9591
e: info@chpconsultants.co.nz
www.chpconsultants.co.nz

CLIENT
BIG FETA HOLDINGS LIMITED

PRINCIPAL CONSULTANT

PROJECT
SEISMIC STRENGTHENING
45 HANIA STREET
MT VICTORIA, WELLINGTON

DRAWING TITLE
PROPOSED SECTIONS
AND DETAILS

DESIGNED JRM
DRAWN AGN
CHECKED JRM
CAD FILE 76521-01
FIELD BOOK
DATE AUG 2021




SCALE AS SHOWN
SIZE A1

DRAWING NUMBER
75222-02
REV


DO NOT SCALE FROM DRAWINGS. IF IN DOUBT ASK

NO	REVISION	BY	DATE

Copyright of this drawing is vested in CHP Consulting Engineers
The Contractor shall verify all dimensions on site.

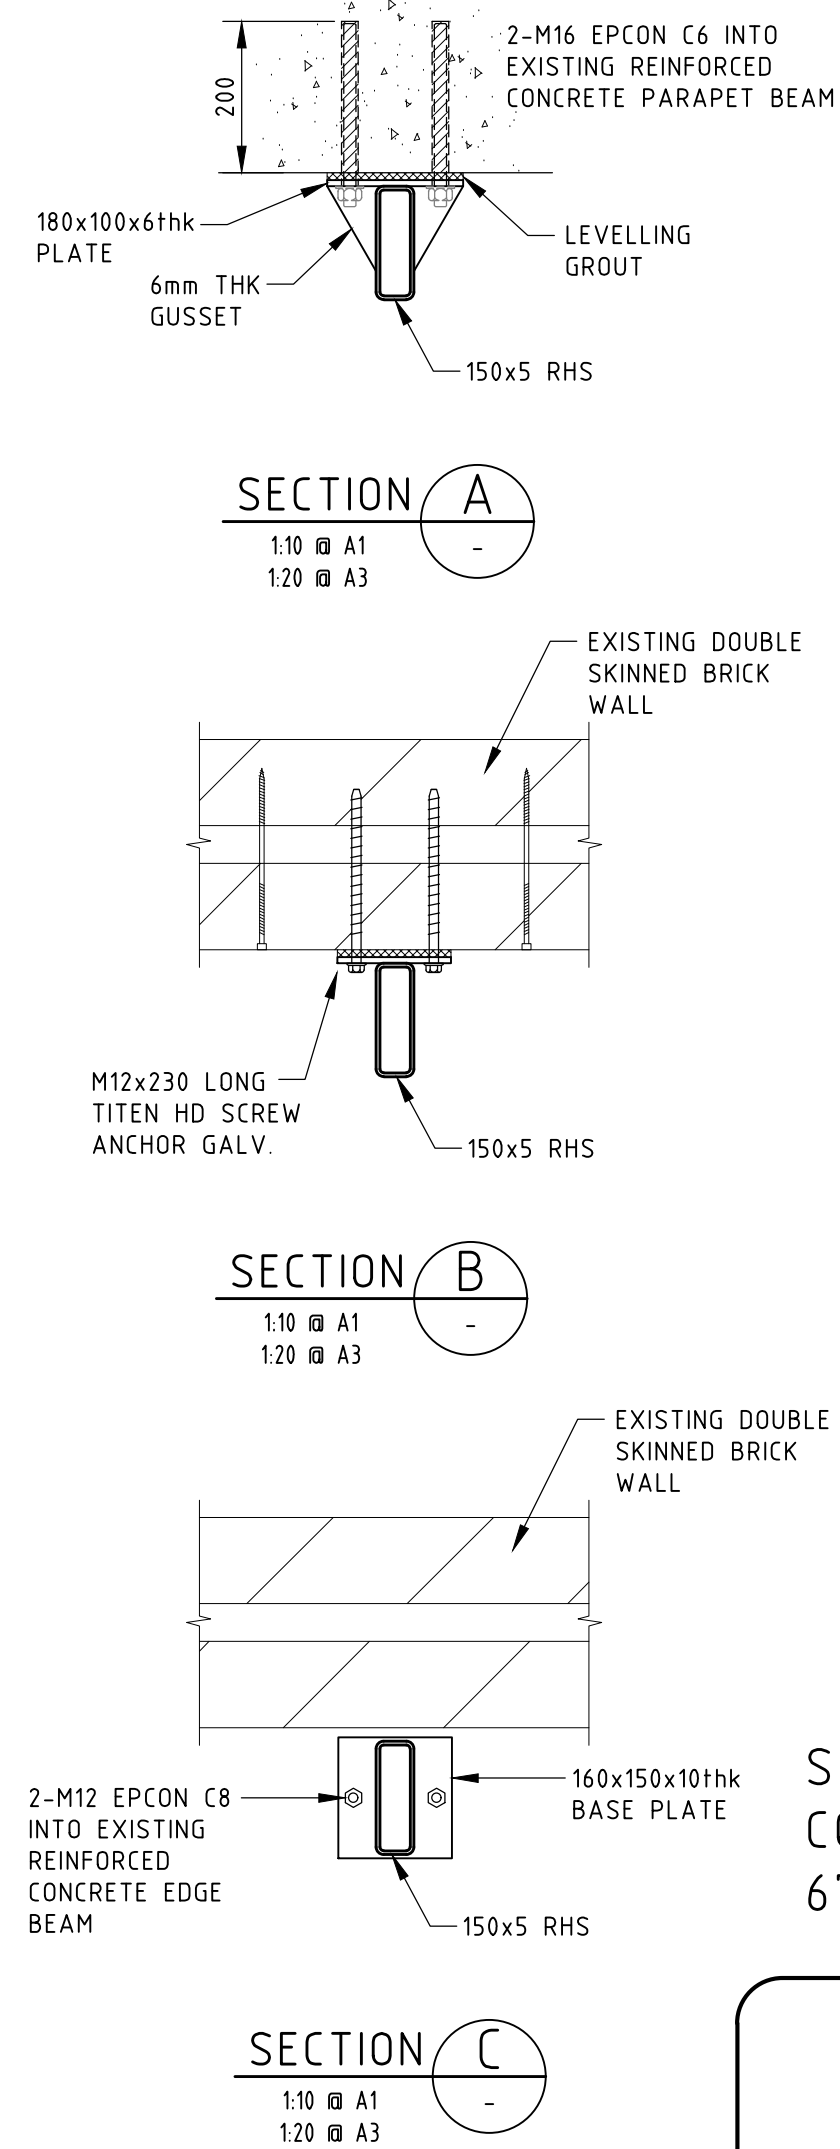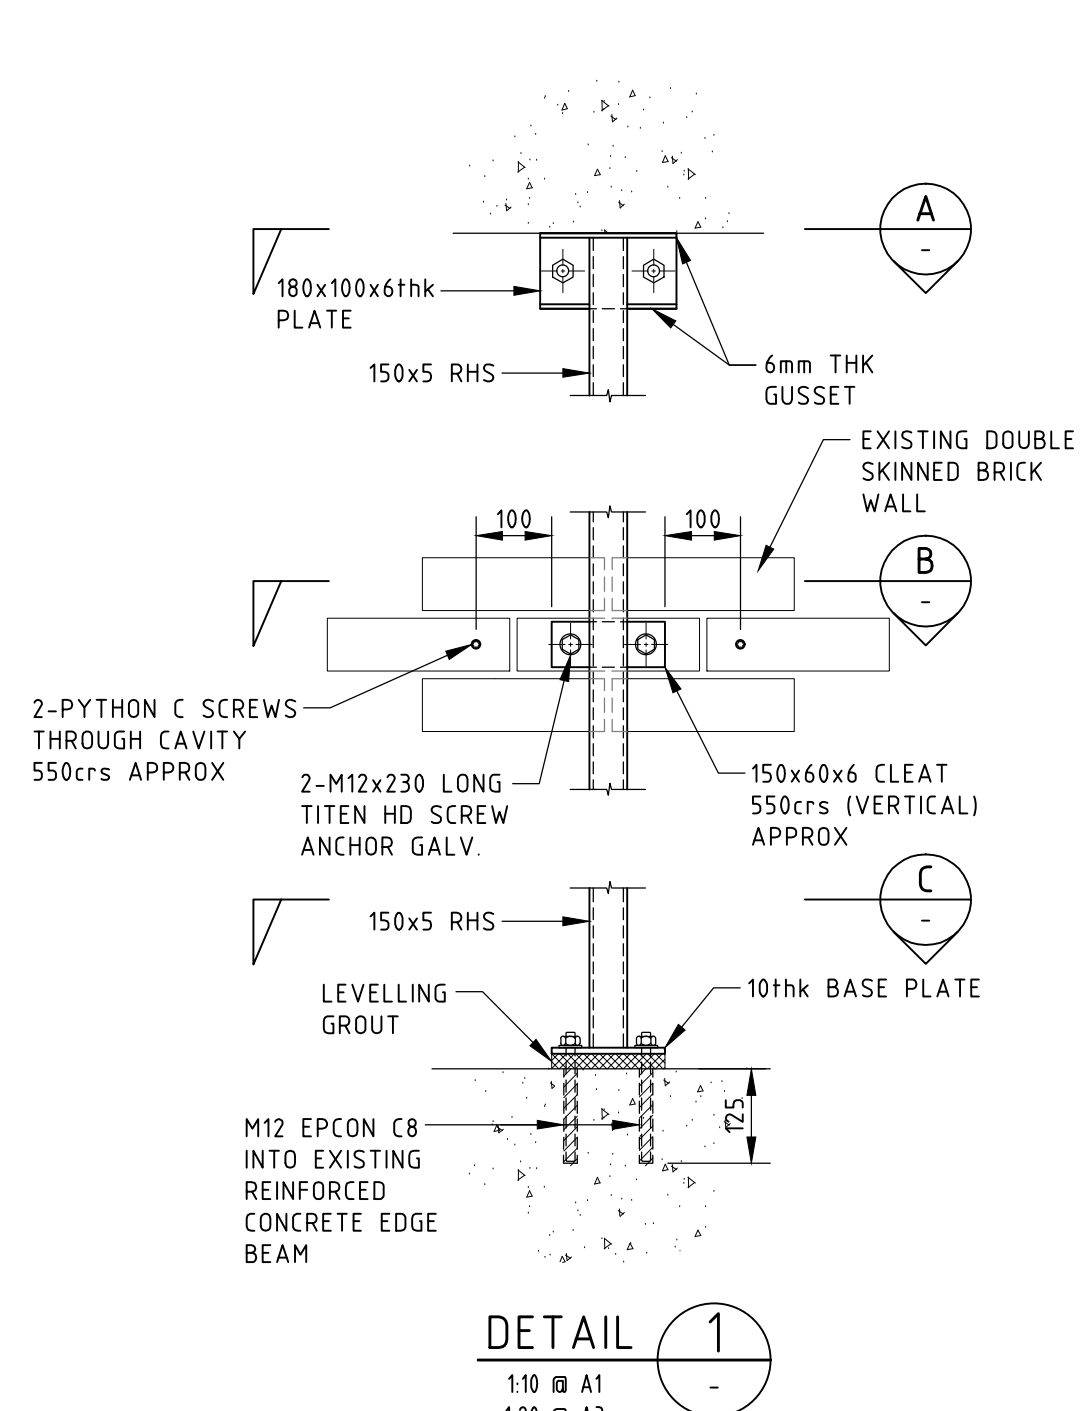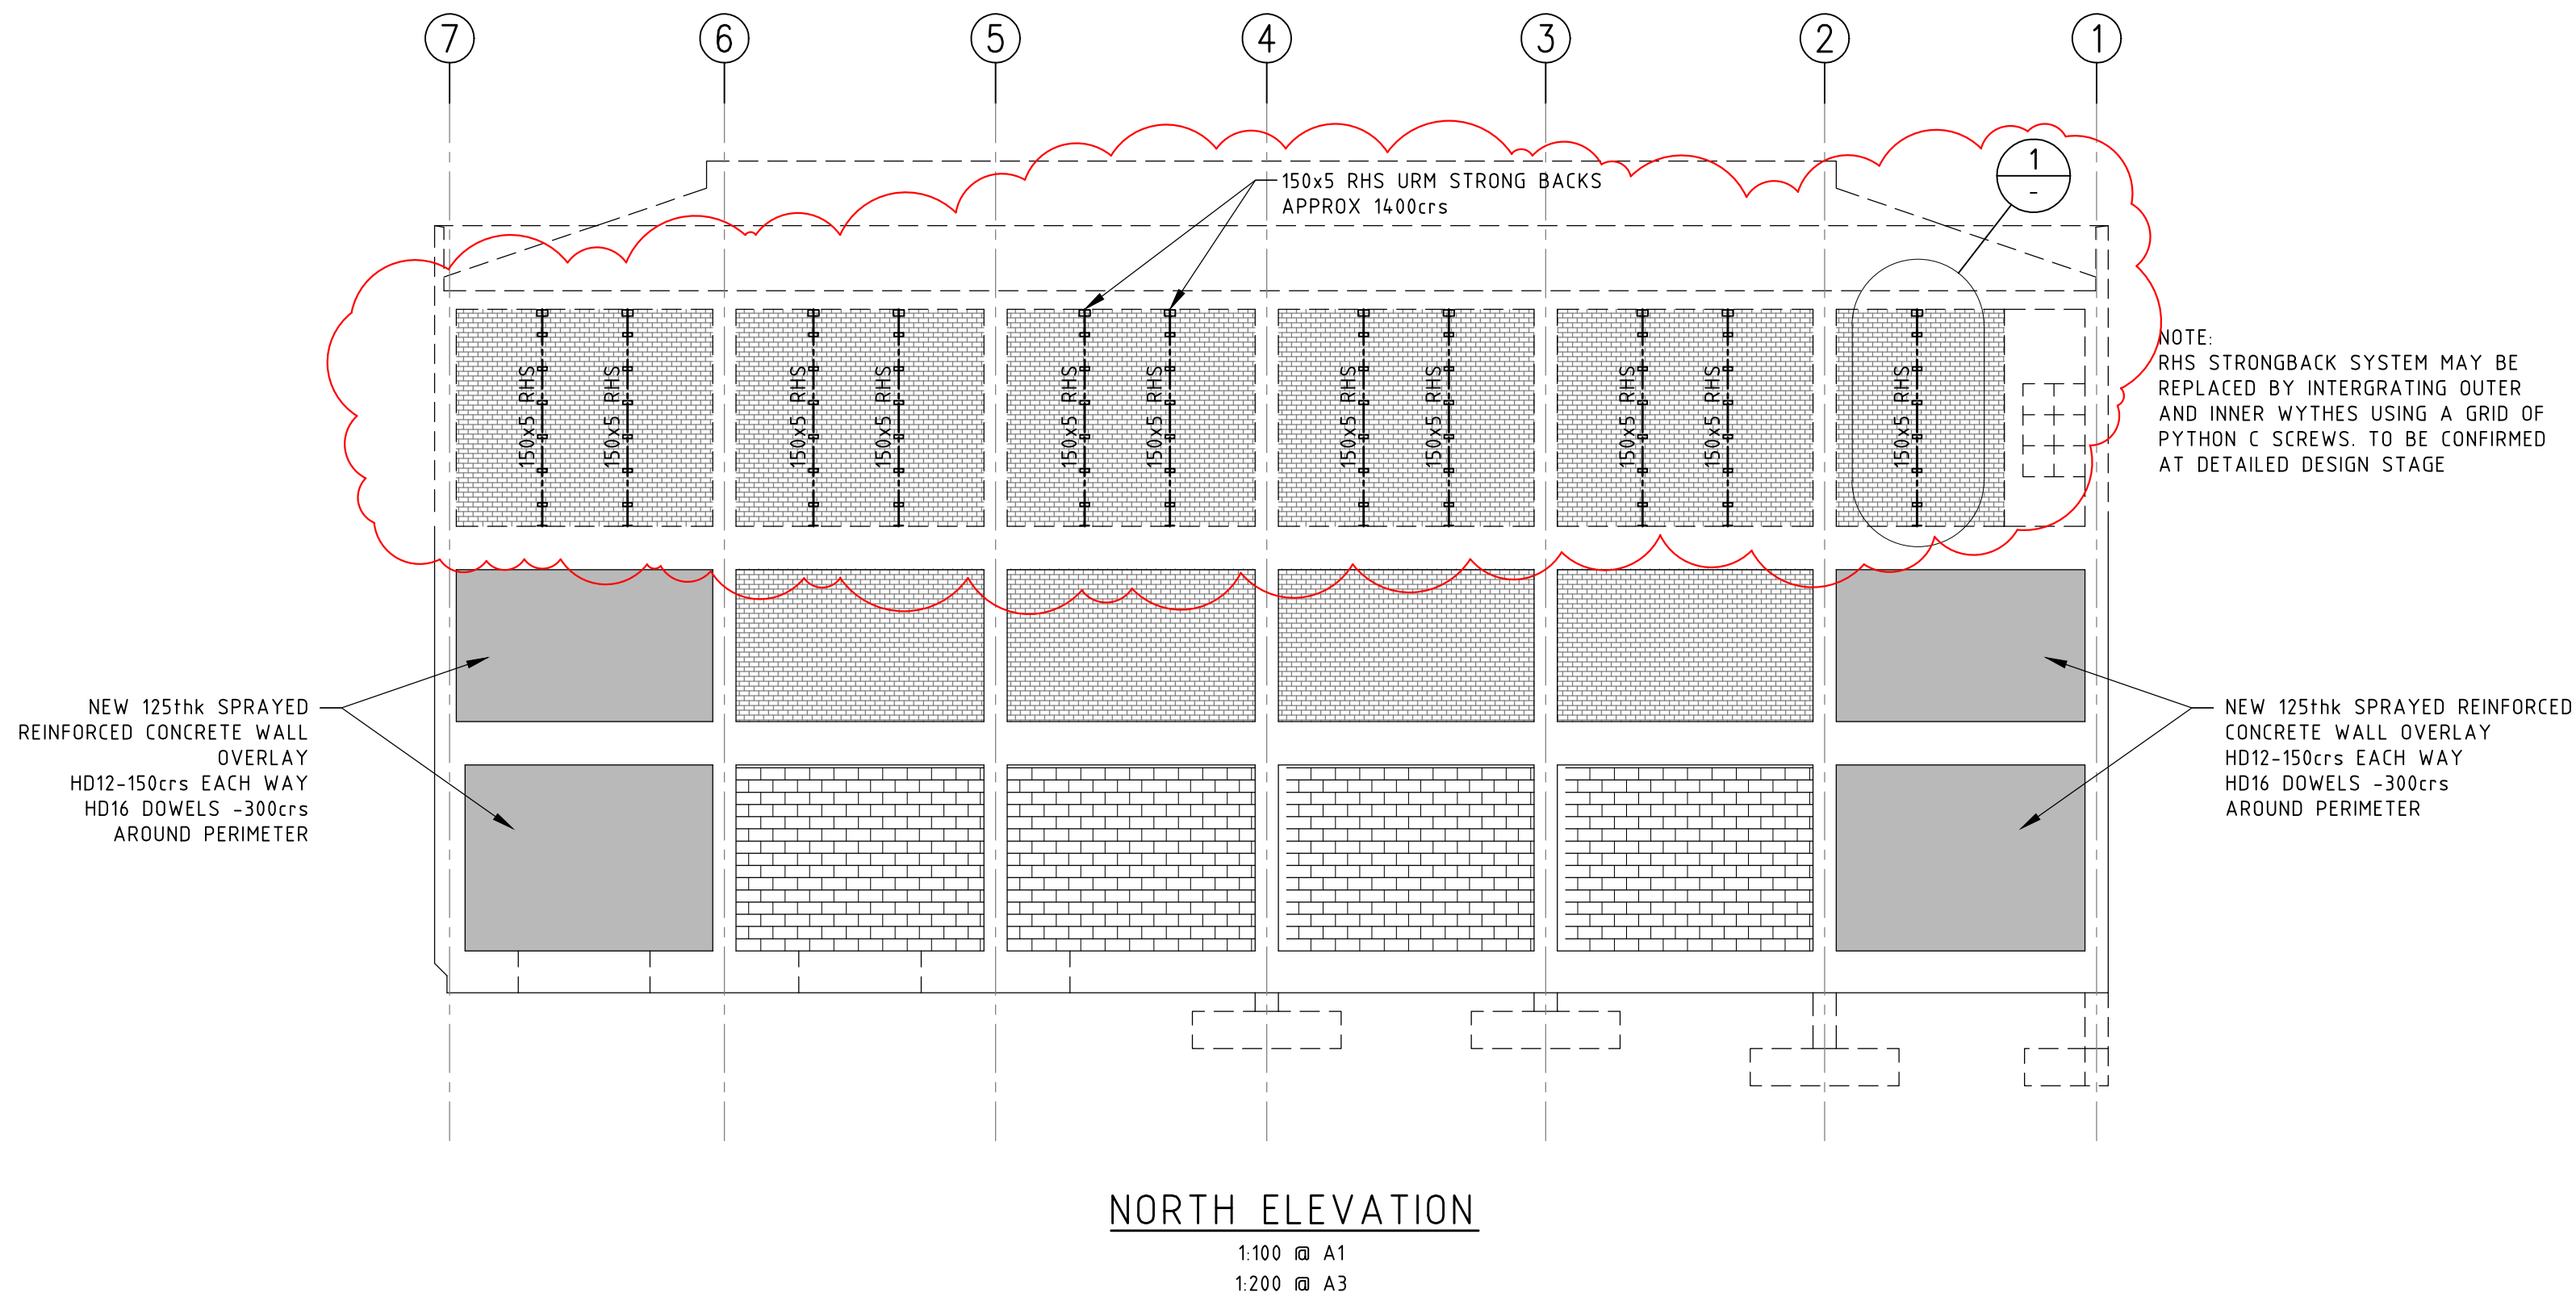

SEISMIC STRENGTHENING
CONCEPT DRAWINGS
67%NBS (I.L.=2)

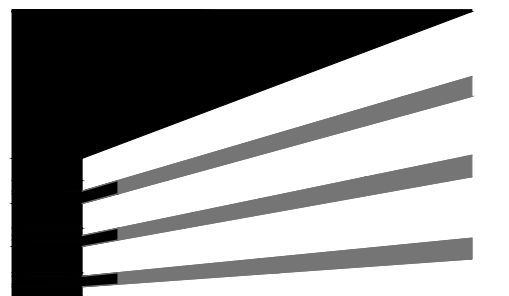

CHP WELLINGTON LTD
PO Box 11447, Wellington 6142
t: 04 384 9591
e: info@chpconsultants.co.nz
www.chpconsultants.co.nz

CLIENT
BIG FETA HOLDINGS LIMITED



PRINCIPAL CONSULTANT

PROJECT
SEISMIC STRENGTHENING
45 HANIA STREET
MT VICTORIA, WELLINGTON

DRAWING TITLE
NORTH ELEVATION
ROOF STRENGTHENING PLAN
AND DETAILS

DESIGNED JRM	CAD FILE 76521-01
DRAWN AGN	FIELD BOOK
CHECKED JRM	DATE AUG 2021
SCALE AS SHOWN	SIZE A1
DRAWING NUMBER 75222-03	REV

DO NOT SCALE FROM DRAWINGS. IF IN DOUBT ASK

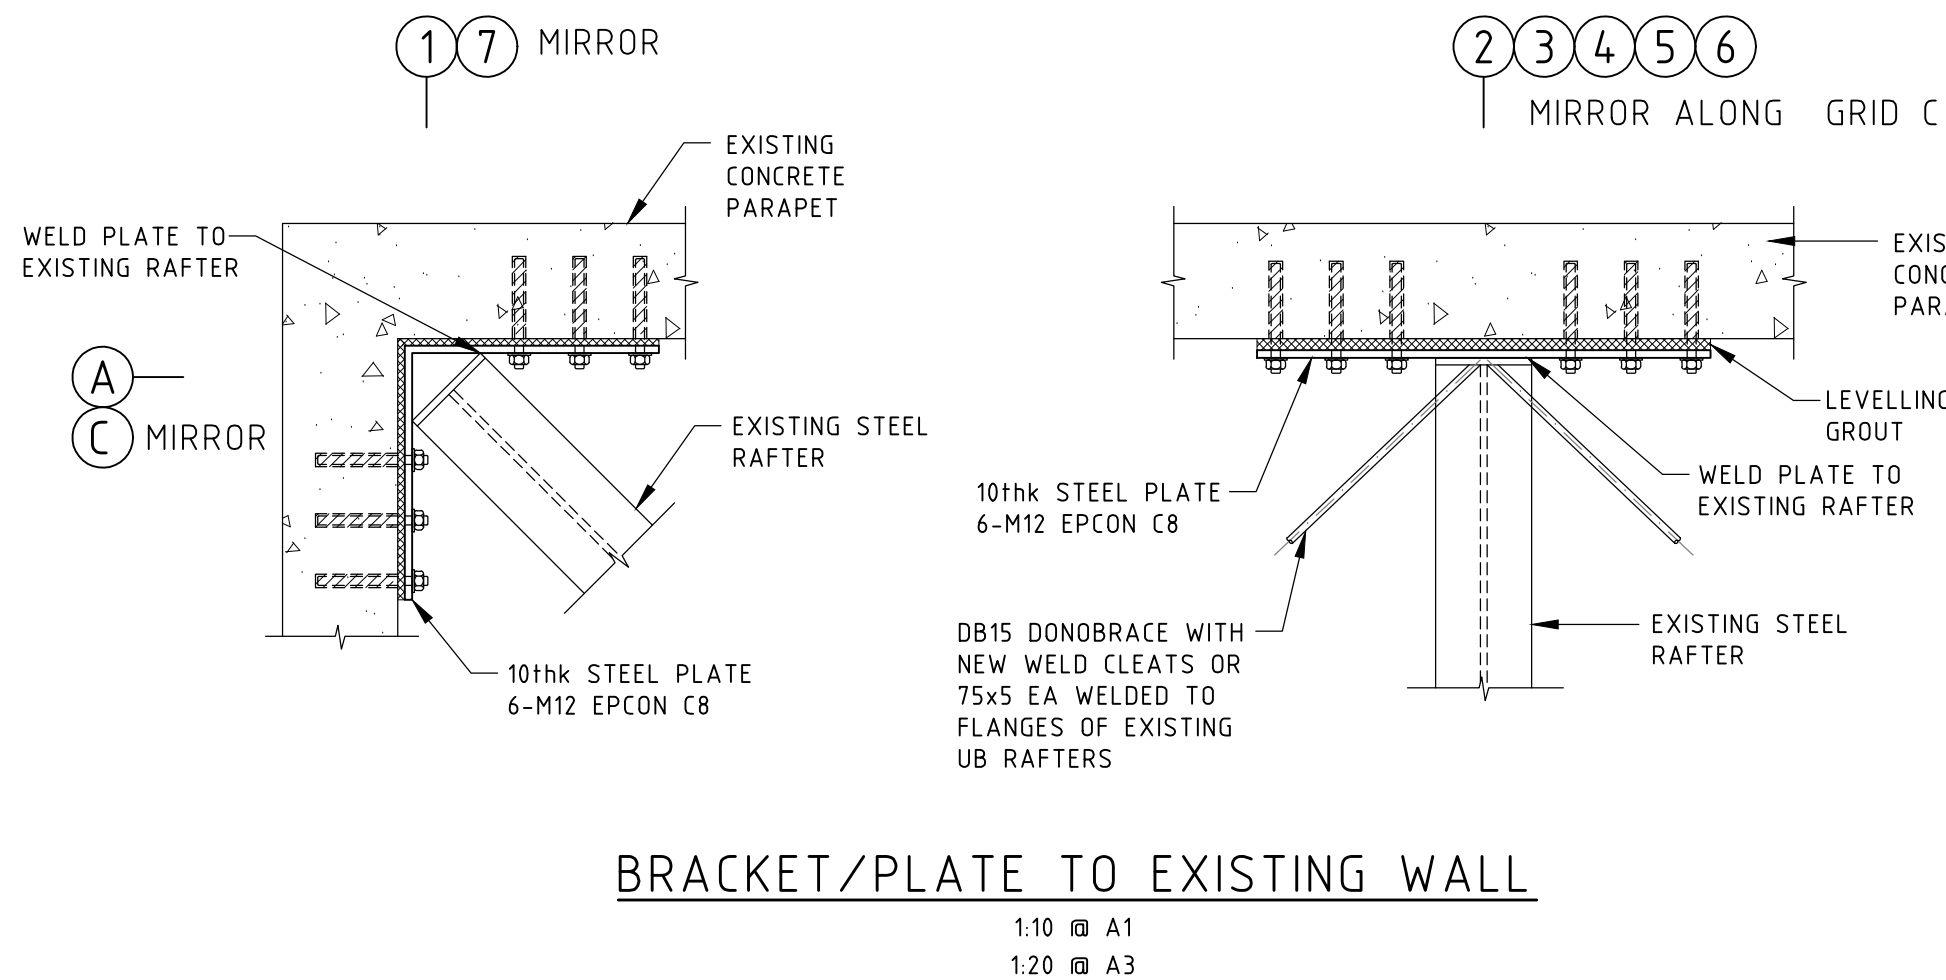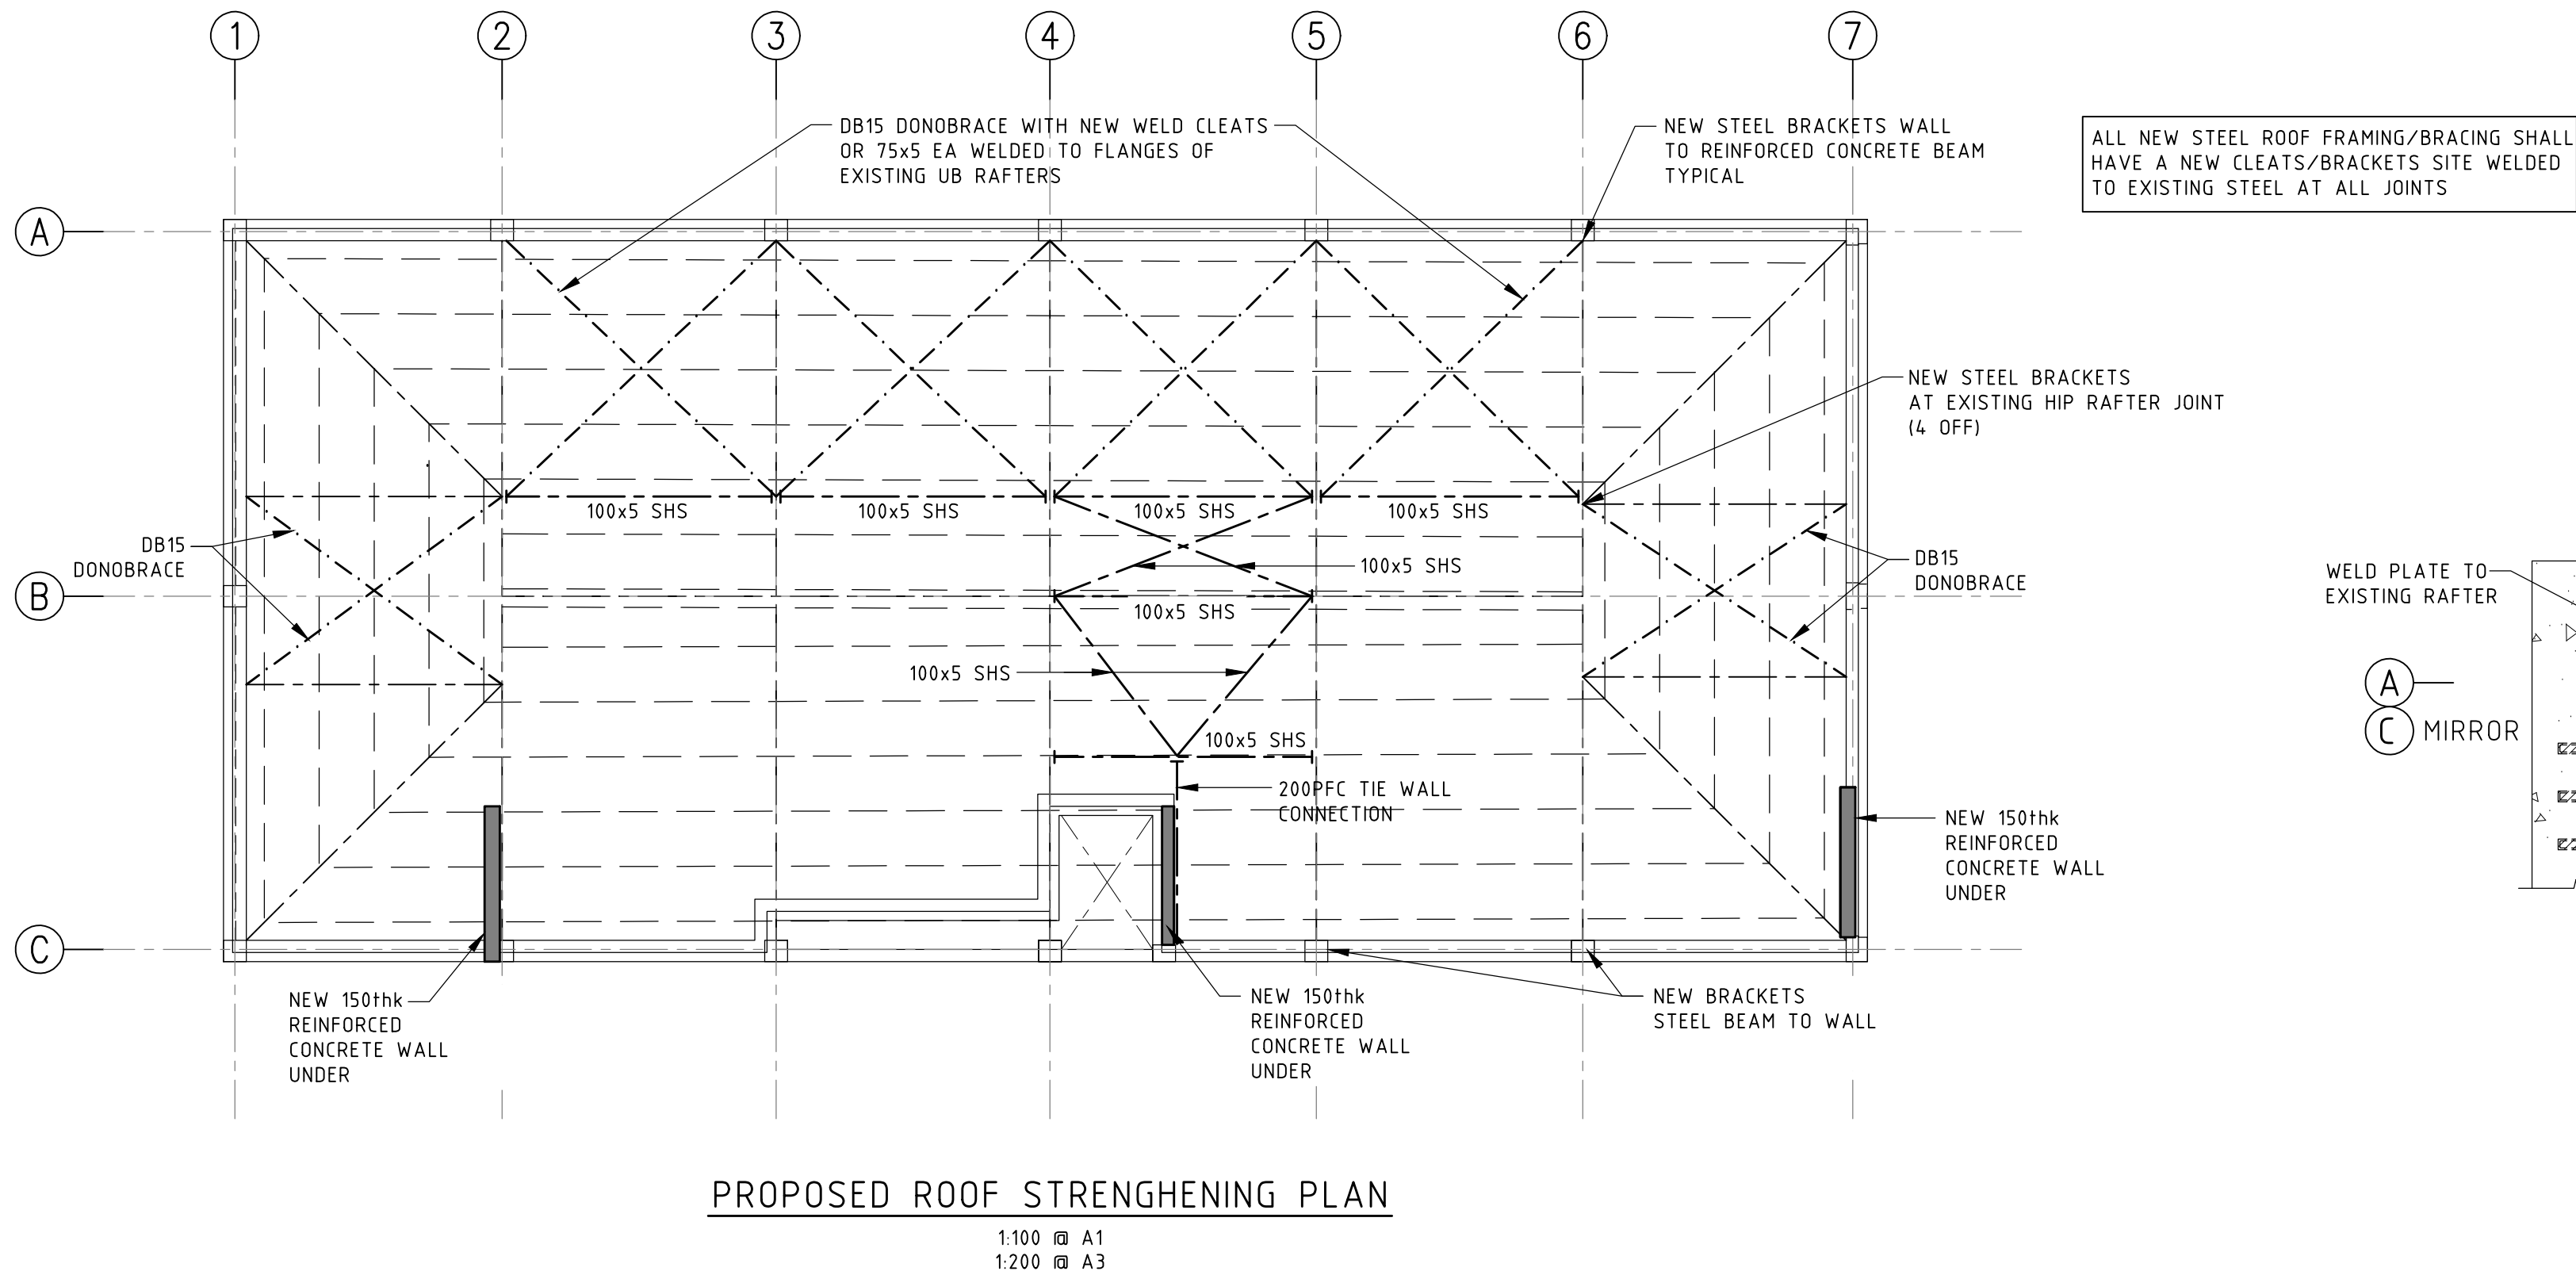



DISCLOSURE STATEMENT

1. The following information has been supplied to Capital Commercial (2013) Limited ("Bayleys") to be made available for distribution on the vendor's behalf to potential purchasers to assist purchasers with their due diligence and to use at the purchaser's discretion.
2. Bayleys and the Vendor do not warrant the accuracy or completeness of the information and recommends that all recipients undertake their own due diligence, obtain their own reports to their satisfaction and seek independent advice prior to committing to purchaser.