


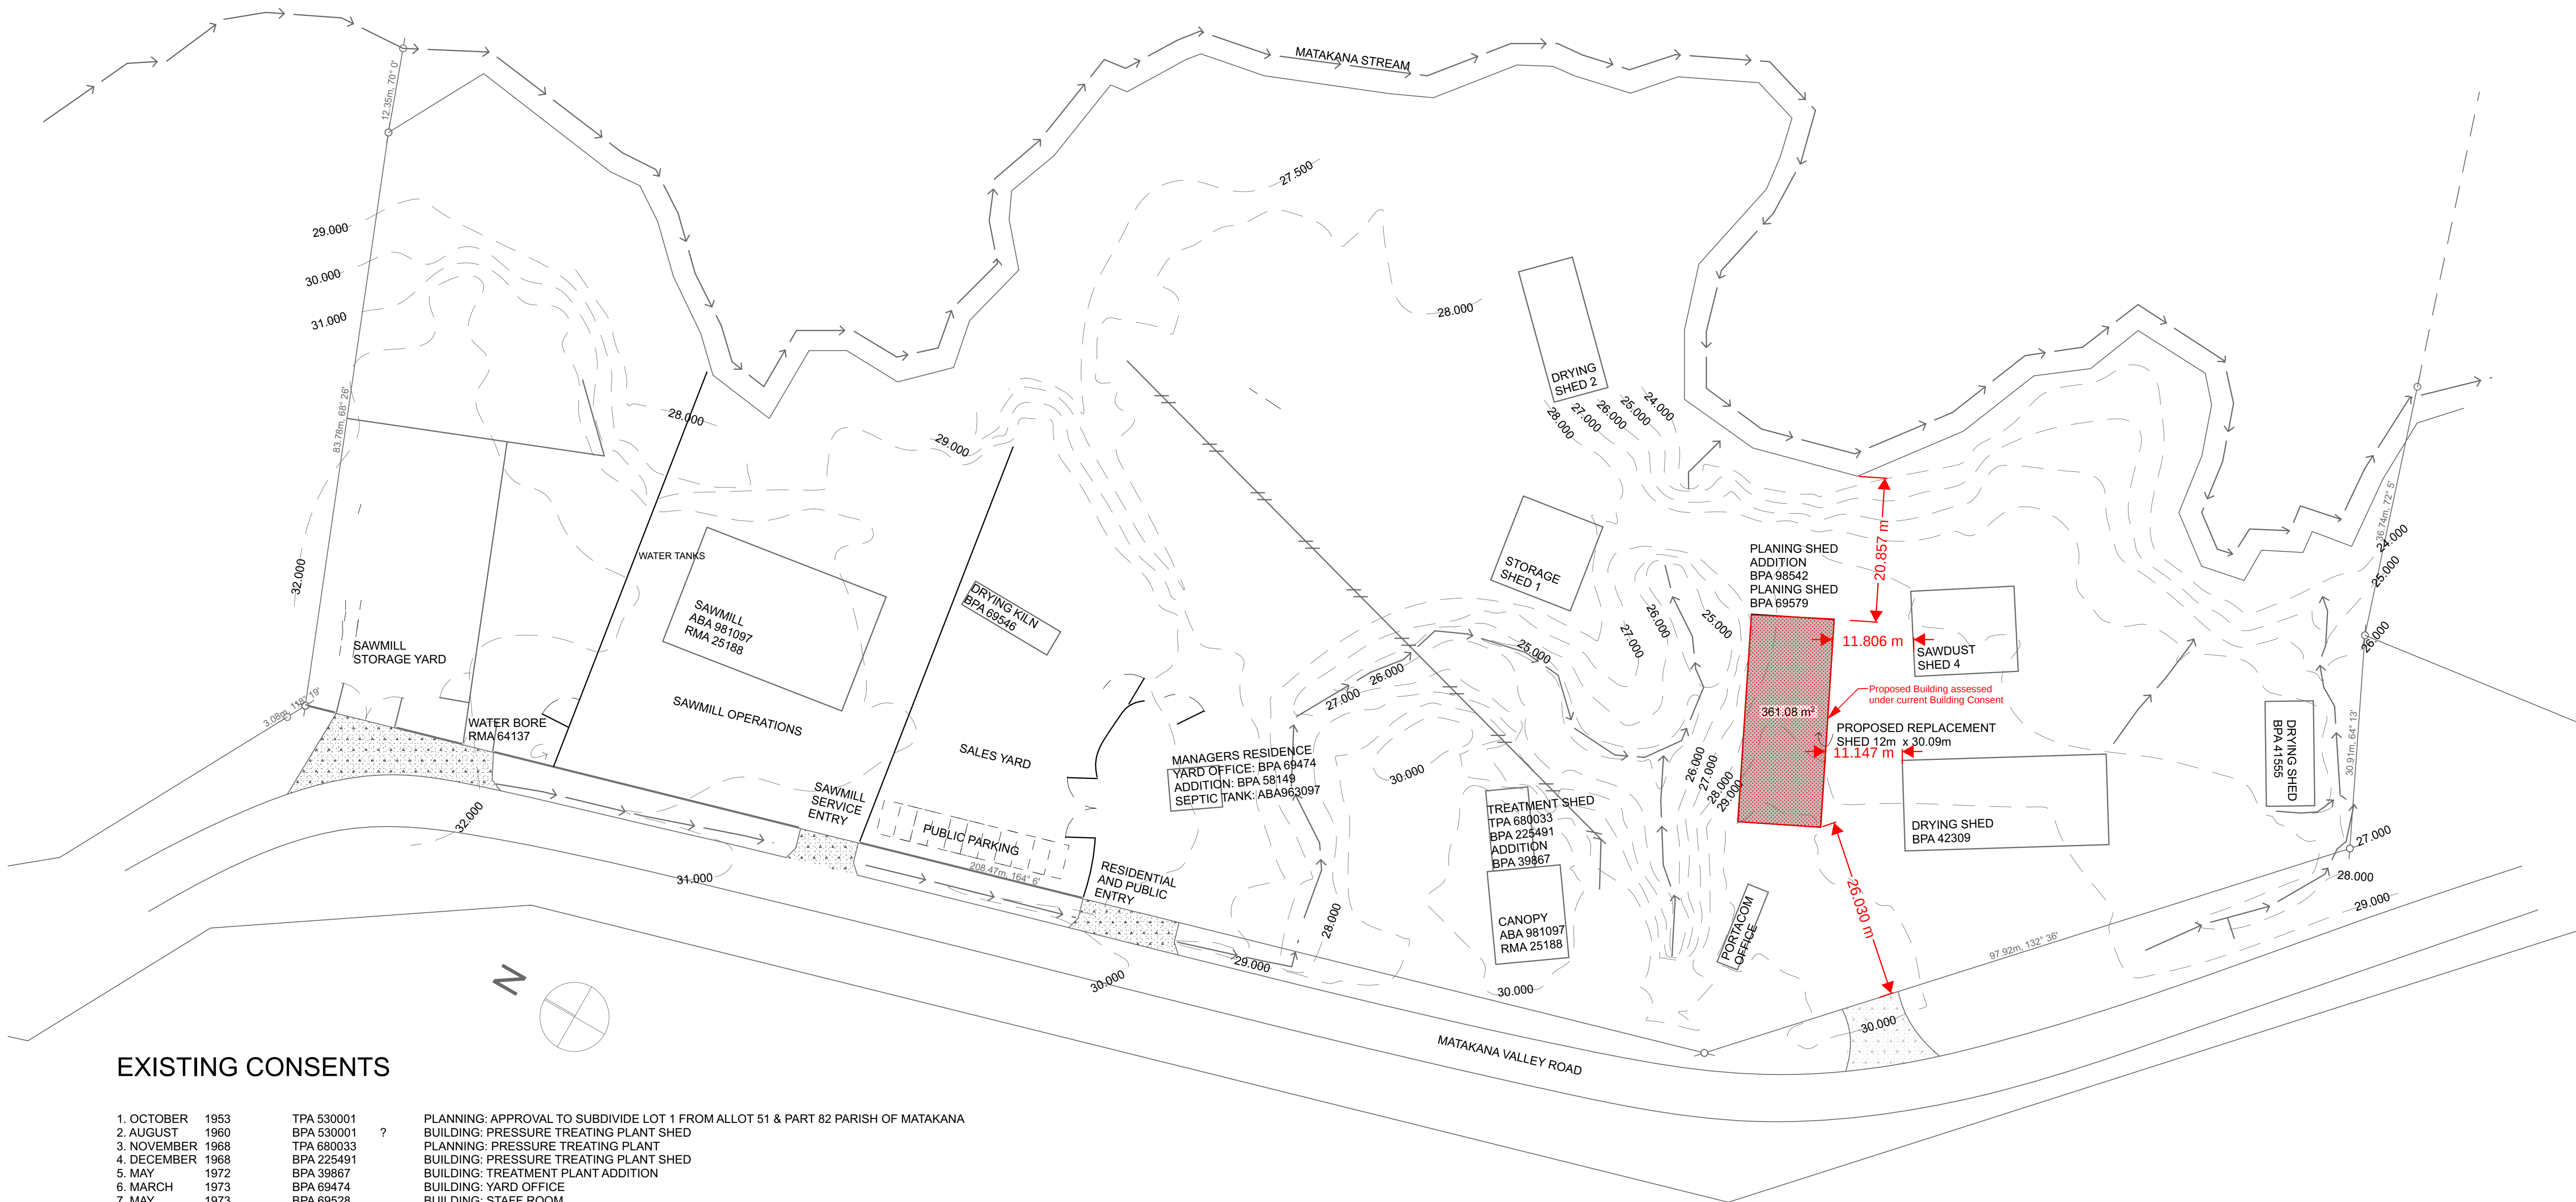

EXISTING CONSENTS

1. OCTOBER 1953	TPA 530001	?	PLANNING: APPROVAL TO SUBDIVIDE LOT 1 FROM ALLOT 51 & PART 82 PARISH OF MATAKANA
2. AUGUST 1960	BPA 530001		BUILDING: PRESSURE TREATING PLANT SHED
3. NOVEMBER 1968	TPA 680033		PLANNING: PRESSURE TREATING PLANT
4. DECEMBER 1968	BPA 225491		BUILDING: PRESSURE TREATING PLANT SHED
5. MAY 1972	BPA 39867		BUILDING: TREATMENT PLANT ADDITION
6. MARCH 1973	BPA 69474		BUILDING: YARD OFFICE
7. MAY 1973	BPA 69528		BUILDING: STAFF ROOM
8. MAY 1973	BPA 69546		BUILDING: DRYING KILN
9. JUNE 1973	BPA 69579		BUILDING: PLANER SHED (BURNT DOWN IN 2017)
10. JANUARY 1974	BPA 58149		BUILDING: YARD OFFICE ADDITION
11. APRIL 1978	BPA96561		BUILDING: BOILER (SINCE DEMOLISHED)
12. MARCH 1982	BPA 98542		BUILDING: PLANER SHED ADDITION (BURNT DOWN IN 2017)
13. APRIL 1984	BPA 42309		BUILDING: DRYING SHED
14. NOVEMBER 1996	ABA 963097		BUILDING: SEPTIC TANK FOR MANAGERS RESIDENCE
15. NOVEMBER 1996	RMA 22394		PLANNING: SEPTIC TANK FOR MANAGERS RESIDENCE
16. MAY 1998	ABA 981097		BUILDING: ROOF OVER SAWMILL & TREATMENT SHED CANOPY
17. OCTOBER 1998	RMA 25188		BUILDING: ROOF OVER SAWMILL & TREATMENT SHED CANOPY
18. FEB 2015	RMA 64137		PLANNING: COMMERCIAL WATER BORE

PROPOSED SITE PLAN

PROPOSED SITE PLAN - FIRE ENGINEERING


THREE BLOKES LTD	
MATAKANA SAWMILL	
362 MATAKANA VALLEY ROAD	
MATAKANA	

SHEET TITLE:	REVISION #:
SHEET	A. SKETCH DESIGN
ISSUED:	28/09/17
PROJECT #:	14025

FE-001




202 CAMES ROAD, R.D. 5 WELLSFORD 0875
NEW ZEALAND
p: 09 431 5580
e: colin@campbell-registered-architects.co.nz
w: www.campbell-registered-architects.co.nz

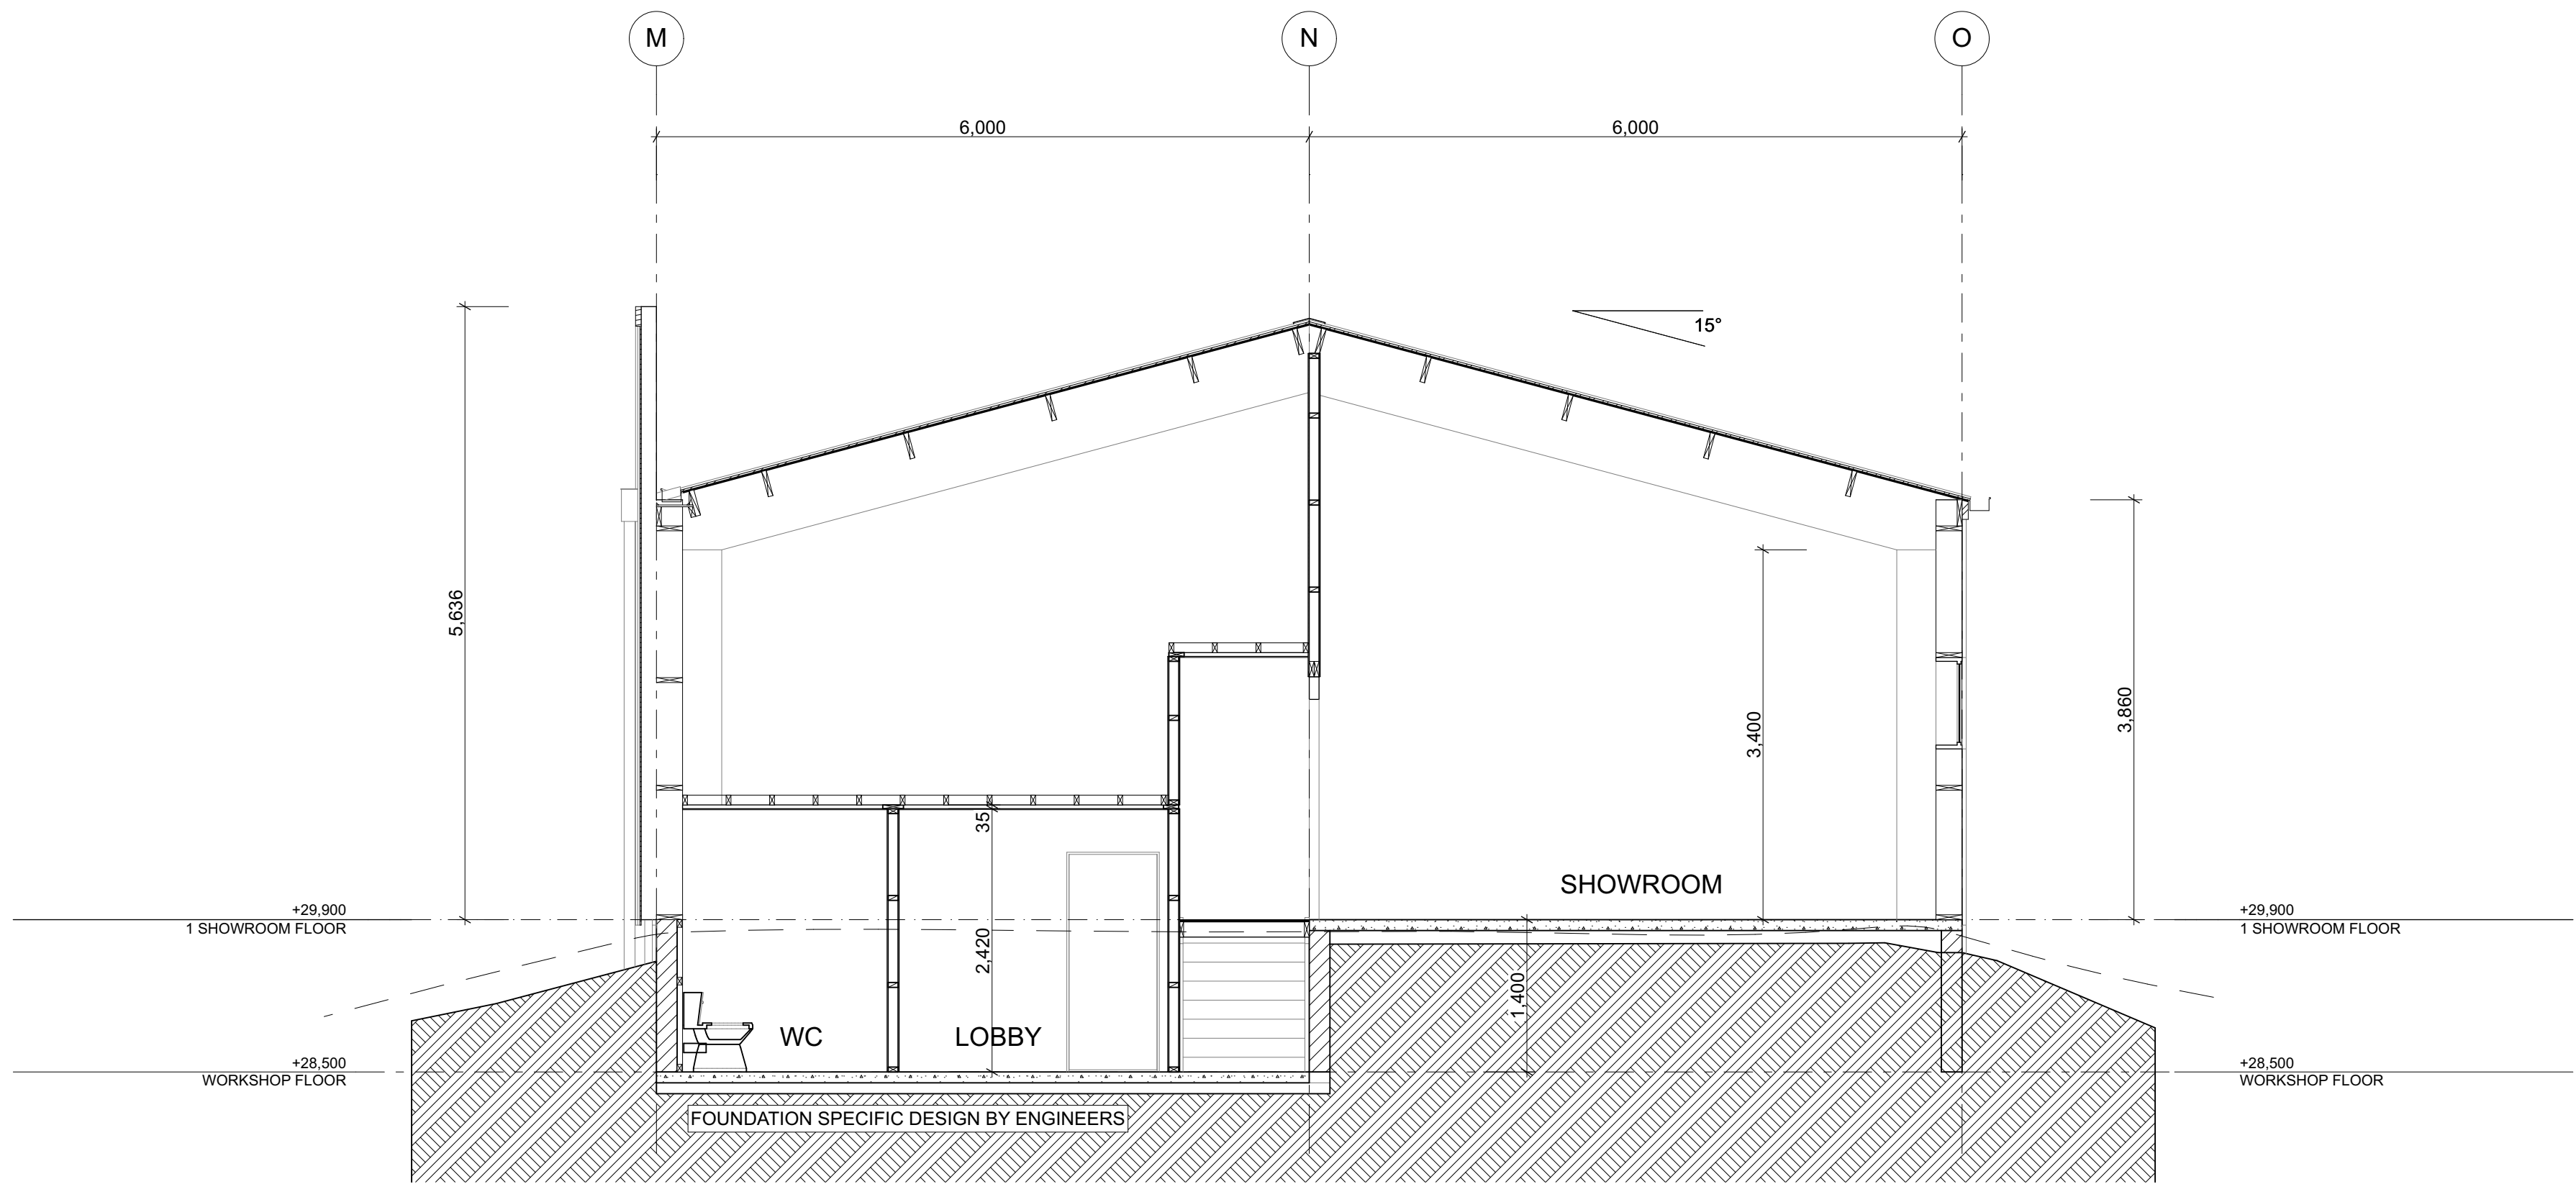

SECTION AA

1:50

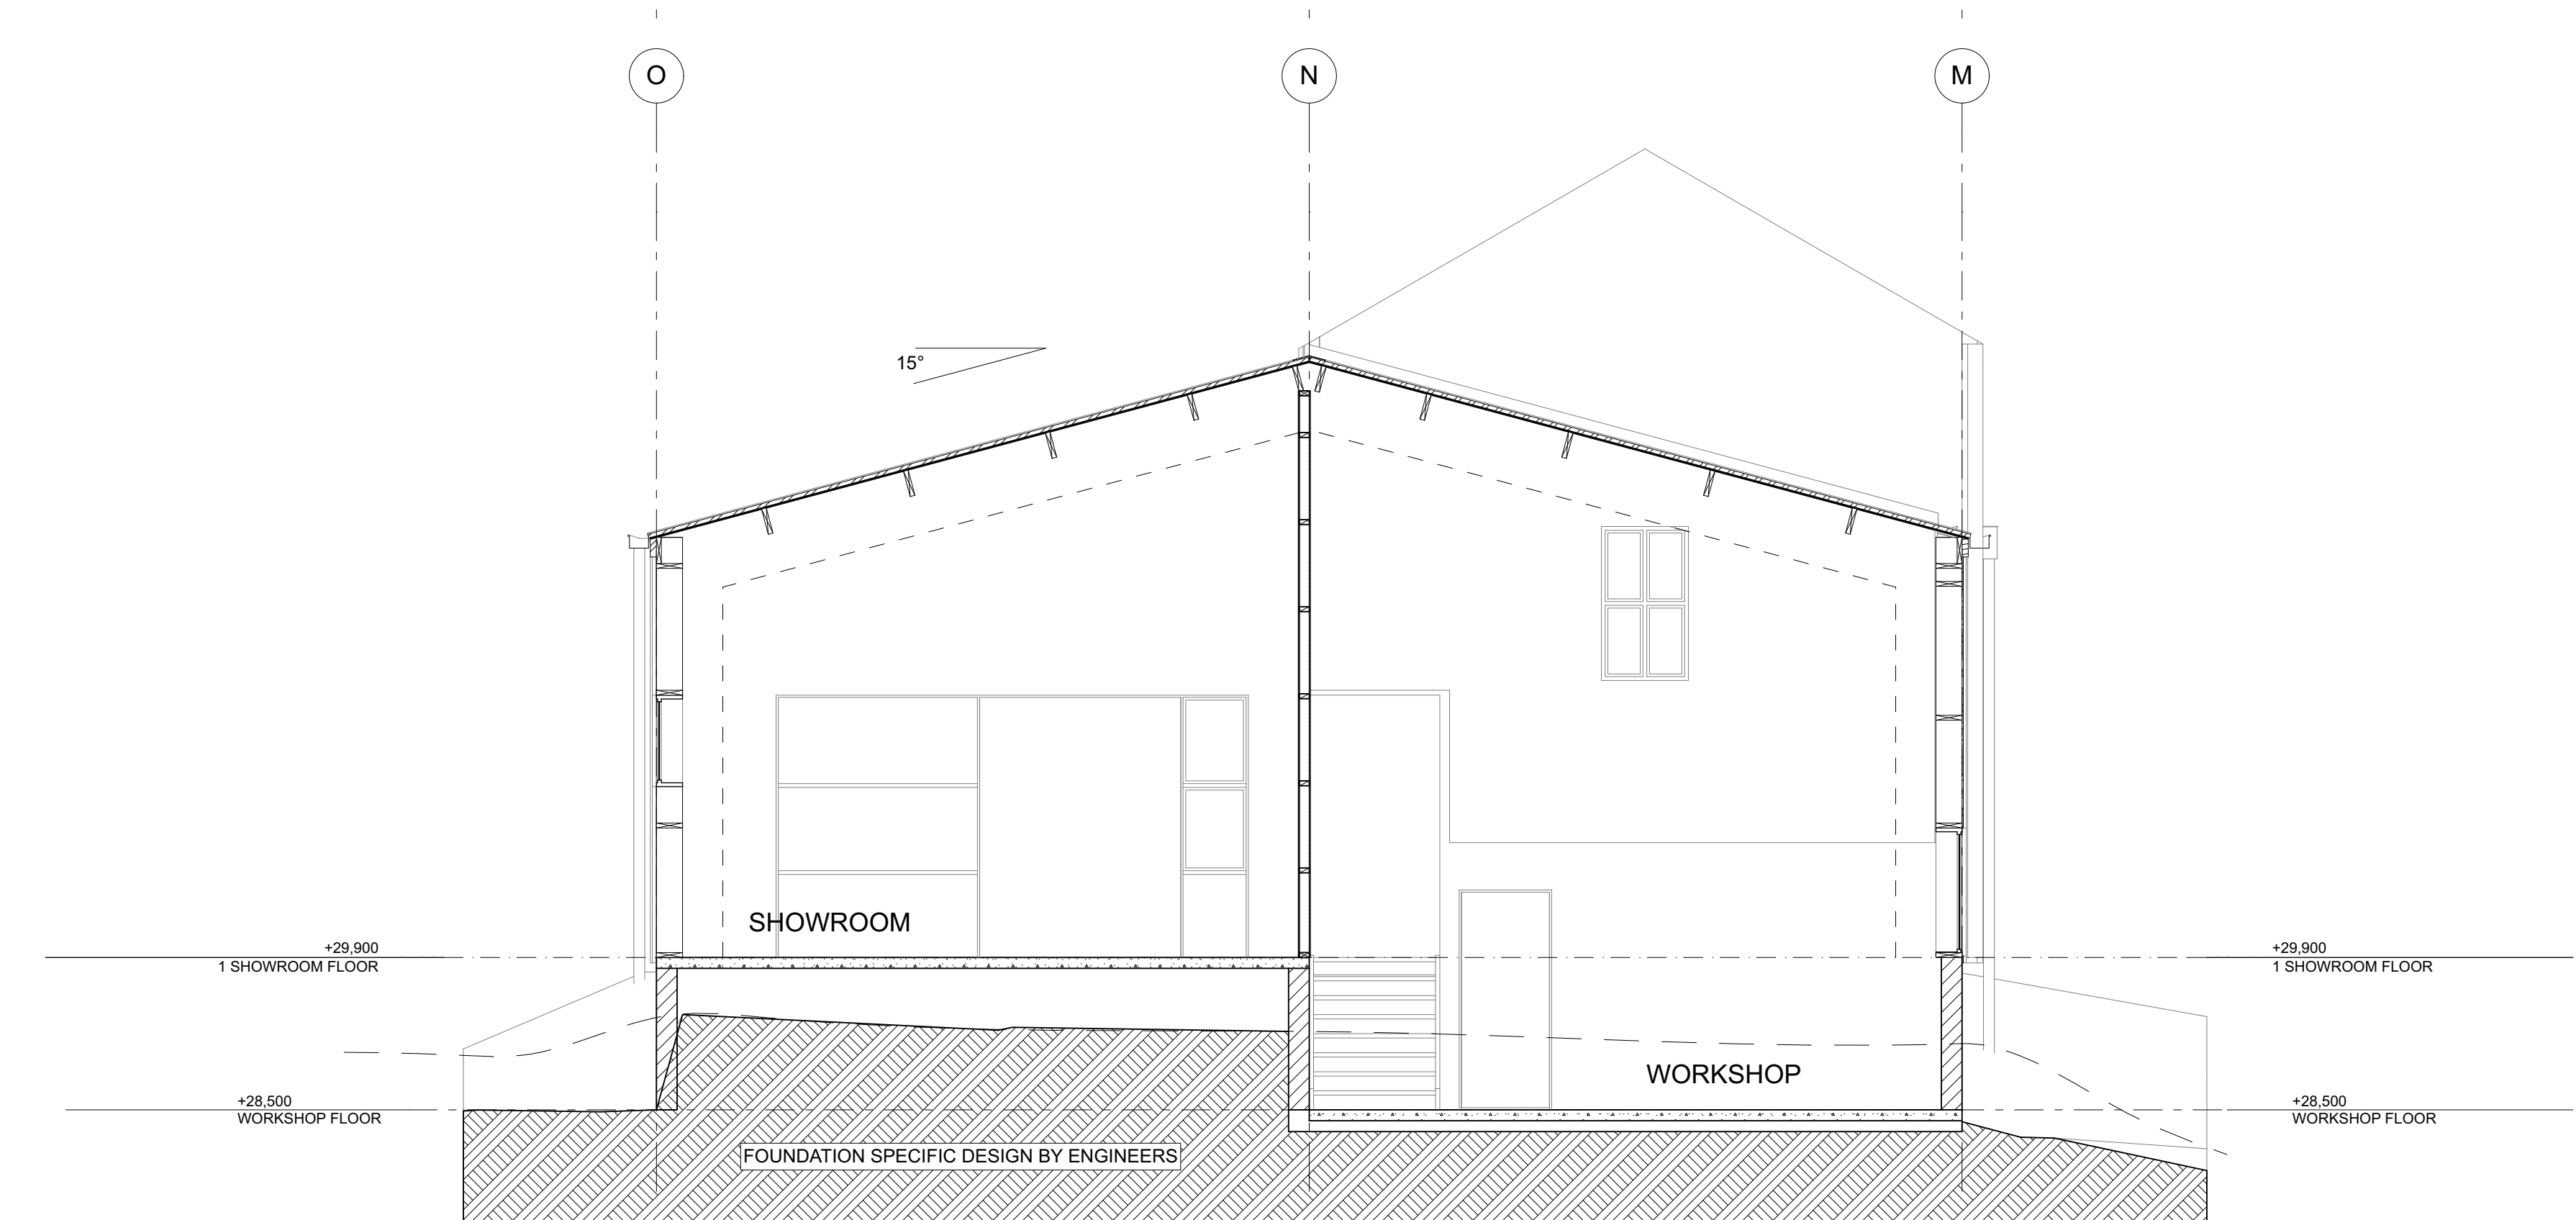

SECTION BB

1:50



202 CAMES ROAD, R.D. 5 WELLSFORD 0875
NEW ZEALAND

~ p: 09 431 5580
~ e: colin@campbell-registered-architects.co.nz
~ w: www.campbell-registered-architects.co.nz

SHEET TITLE:
SHEET

REVISION #:
A: SKETCH DESIGN

ISSUED:
28/09/17

PROJECT #:
14025

SECTION - FIRE ENGINEERING


THREE BLOKES LTD

MATAKANA SAWMILL


362 MATAKANA VALLEY ROAD

MATAKANA

FE-003

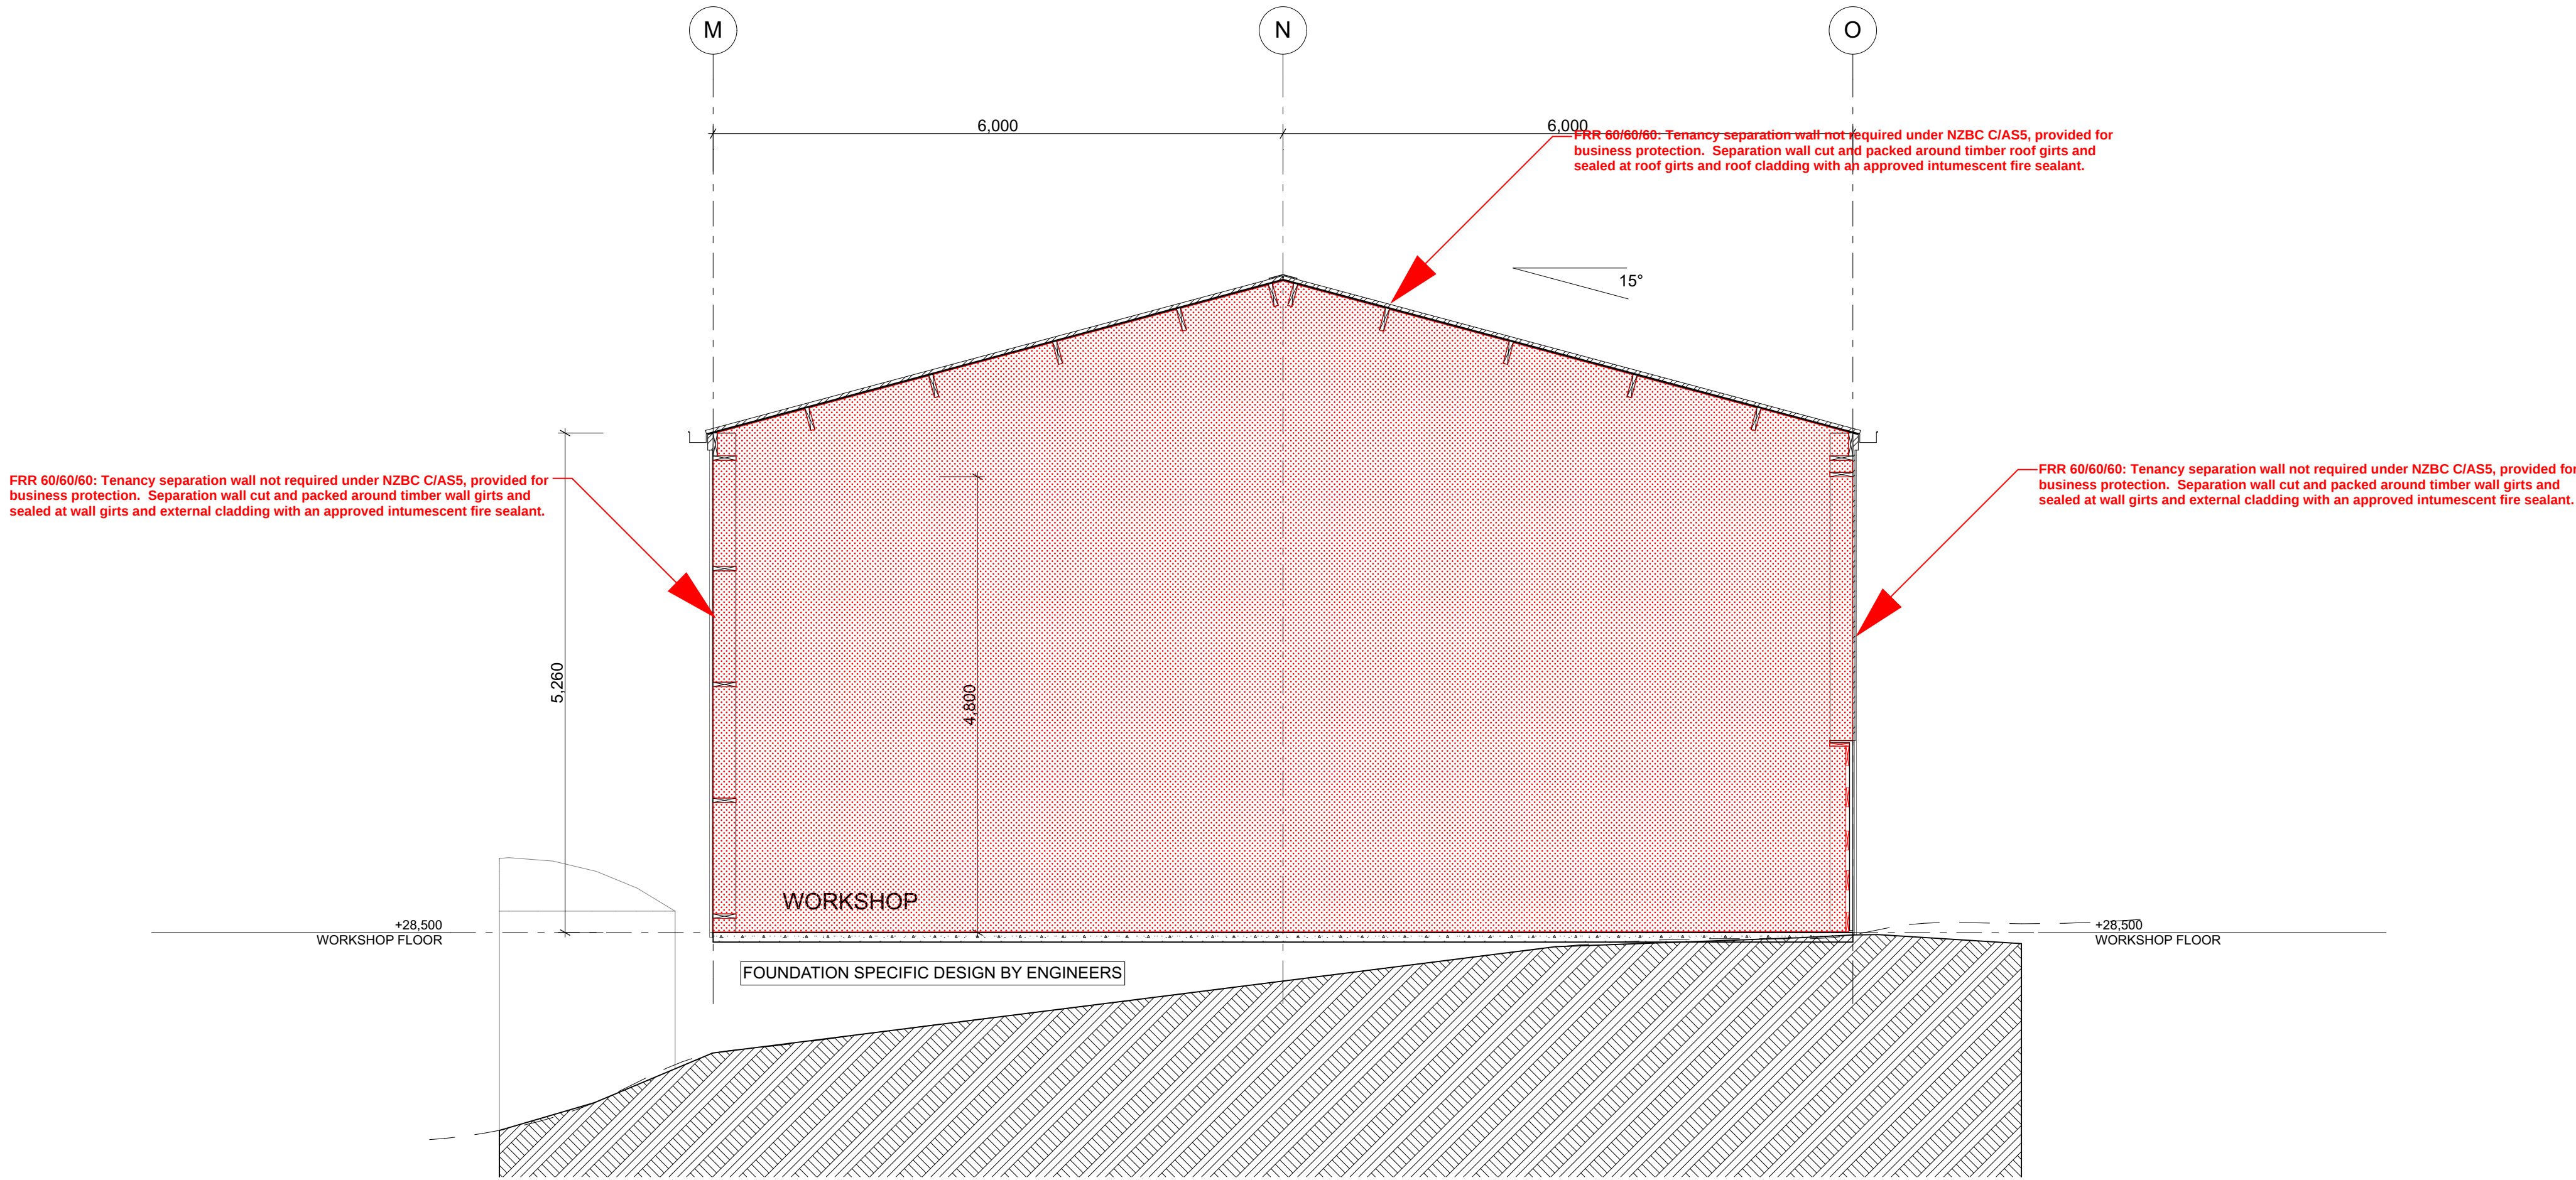

SECTION DD 1:50

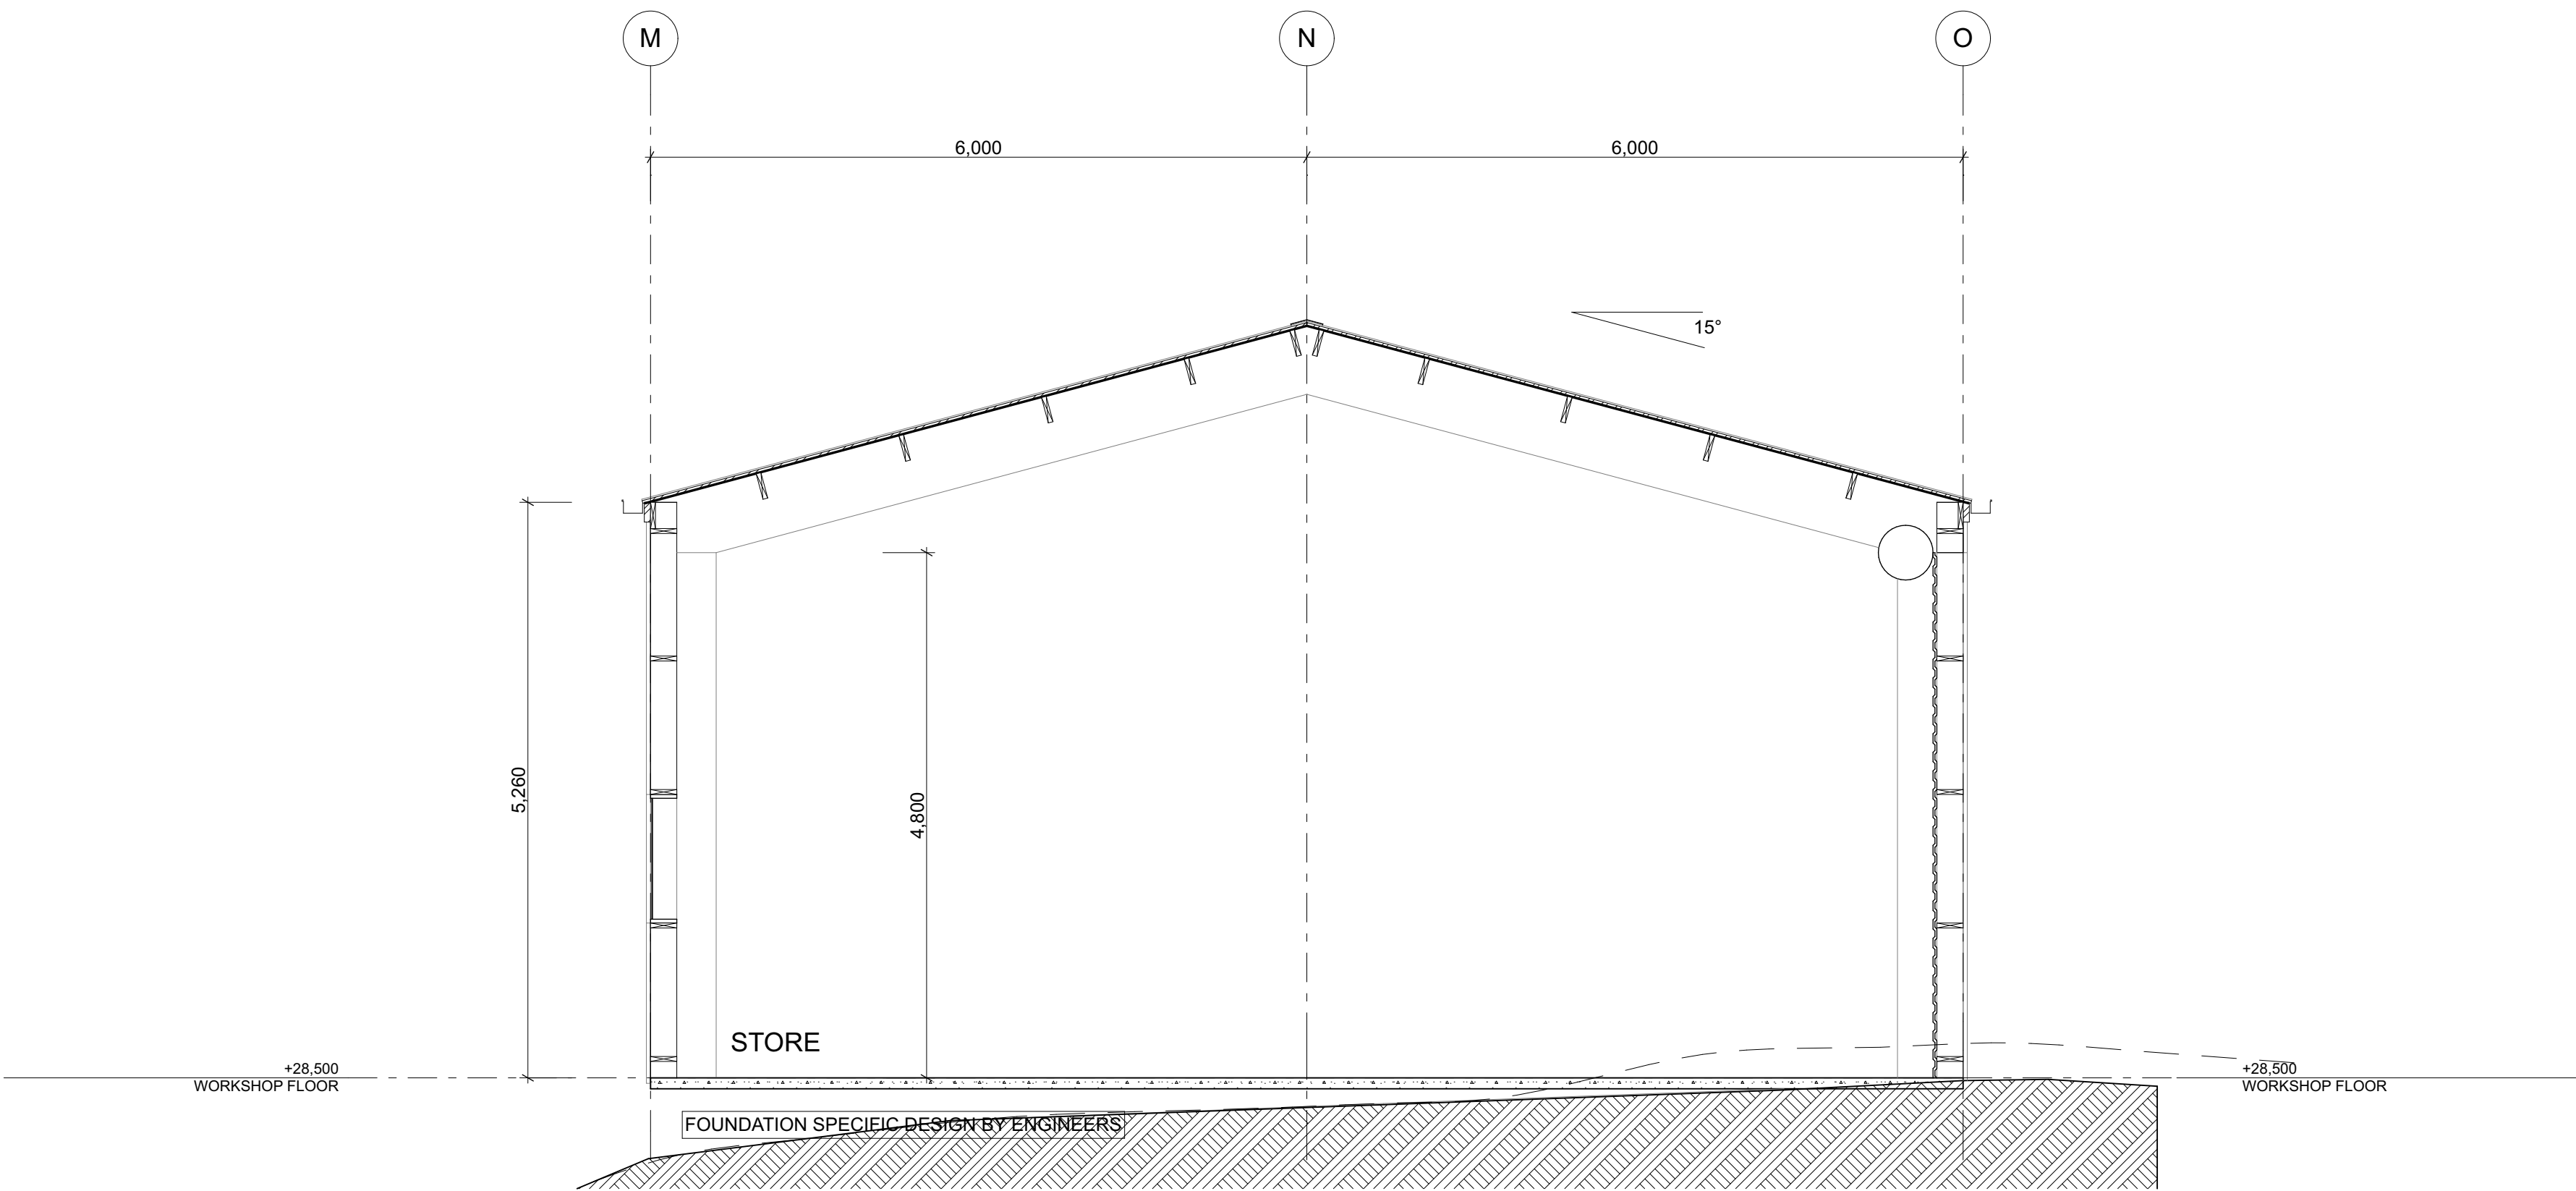

SECTION CC 1:50



202 CAMES ROAD, R.D. 5 WELLSFORD 0875
NEW ZEALAND
~ p: 09 431 5580
~ e: colin@campbell-registered-architects.co.nz
~ w: www.campbell-registered-architects.co.nz

SECTION TITLE: SECTIONS - FIRE ENGINEERING

REVISION #: A: SKETCH DESIGN

SHEET

ISSUED: 28/09/17

PROJECT #: 14025


THREE BLOKES LTD

MATAKANA SAWMILL

362 MATAKANA VALLEY ROAD

MATAKANA

FE-004

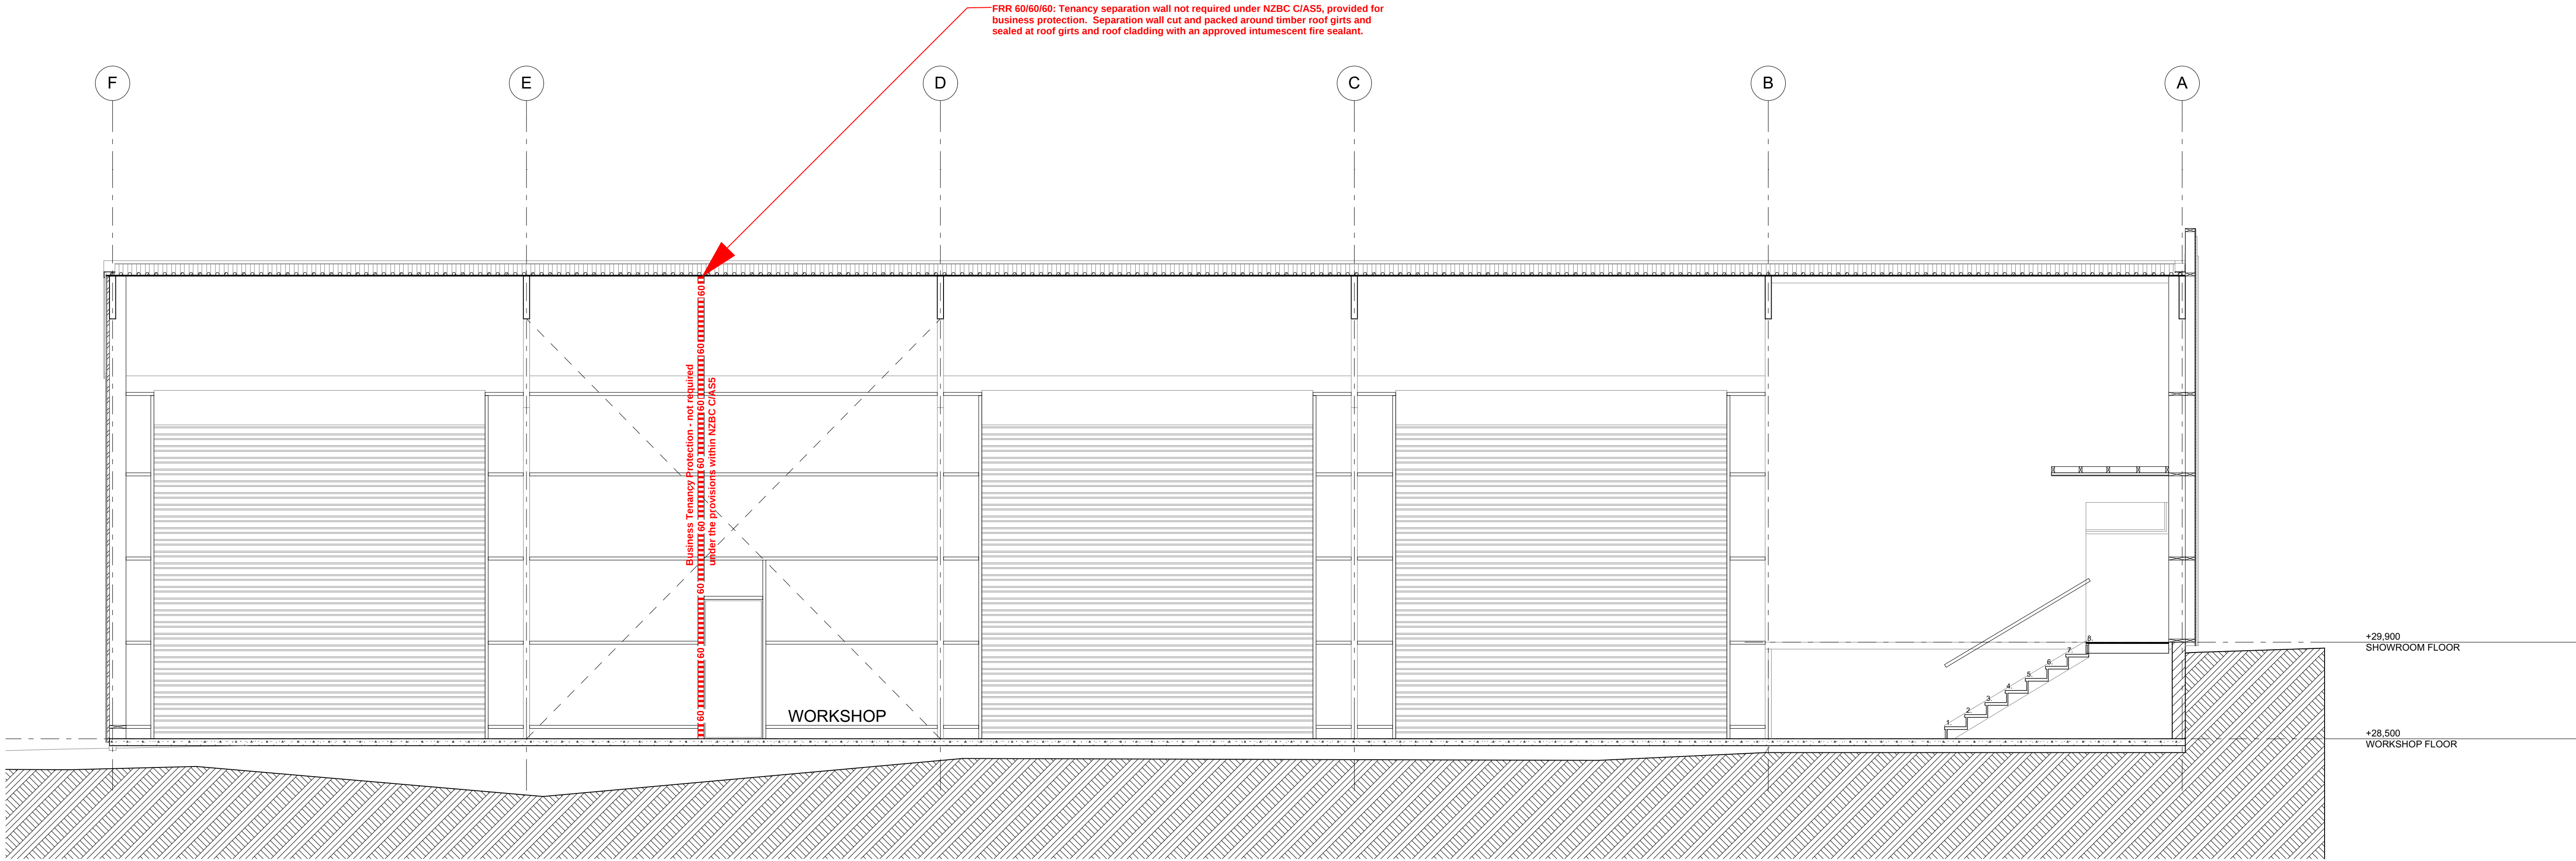

E

SECTION EE

1:50

SHEET TITLE:
SHEET

REVISION #:
A: SKETCH DESIGN

ISSUED:
28/09/17

PROJECT #:
14025

SECTIONS - FIRE ENGINEERING

THREE BLOKES LTD

MATAKANA SAWMILL

362 MATAKANA VALLEY ROAD


MATAKANA

FE-005




202 CAMES ROAD, R.D. 5 WELLSFORD 0875
NEW ZEALAND

~ p: 09 431 5580
~ e: colin@campbell-registered-architects.co.nz
~ w: www.campbell-registered-architects.co.nz

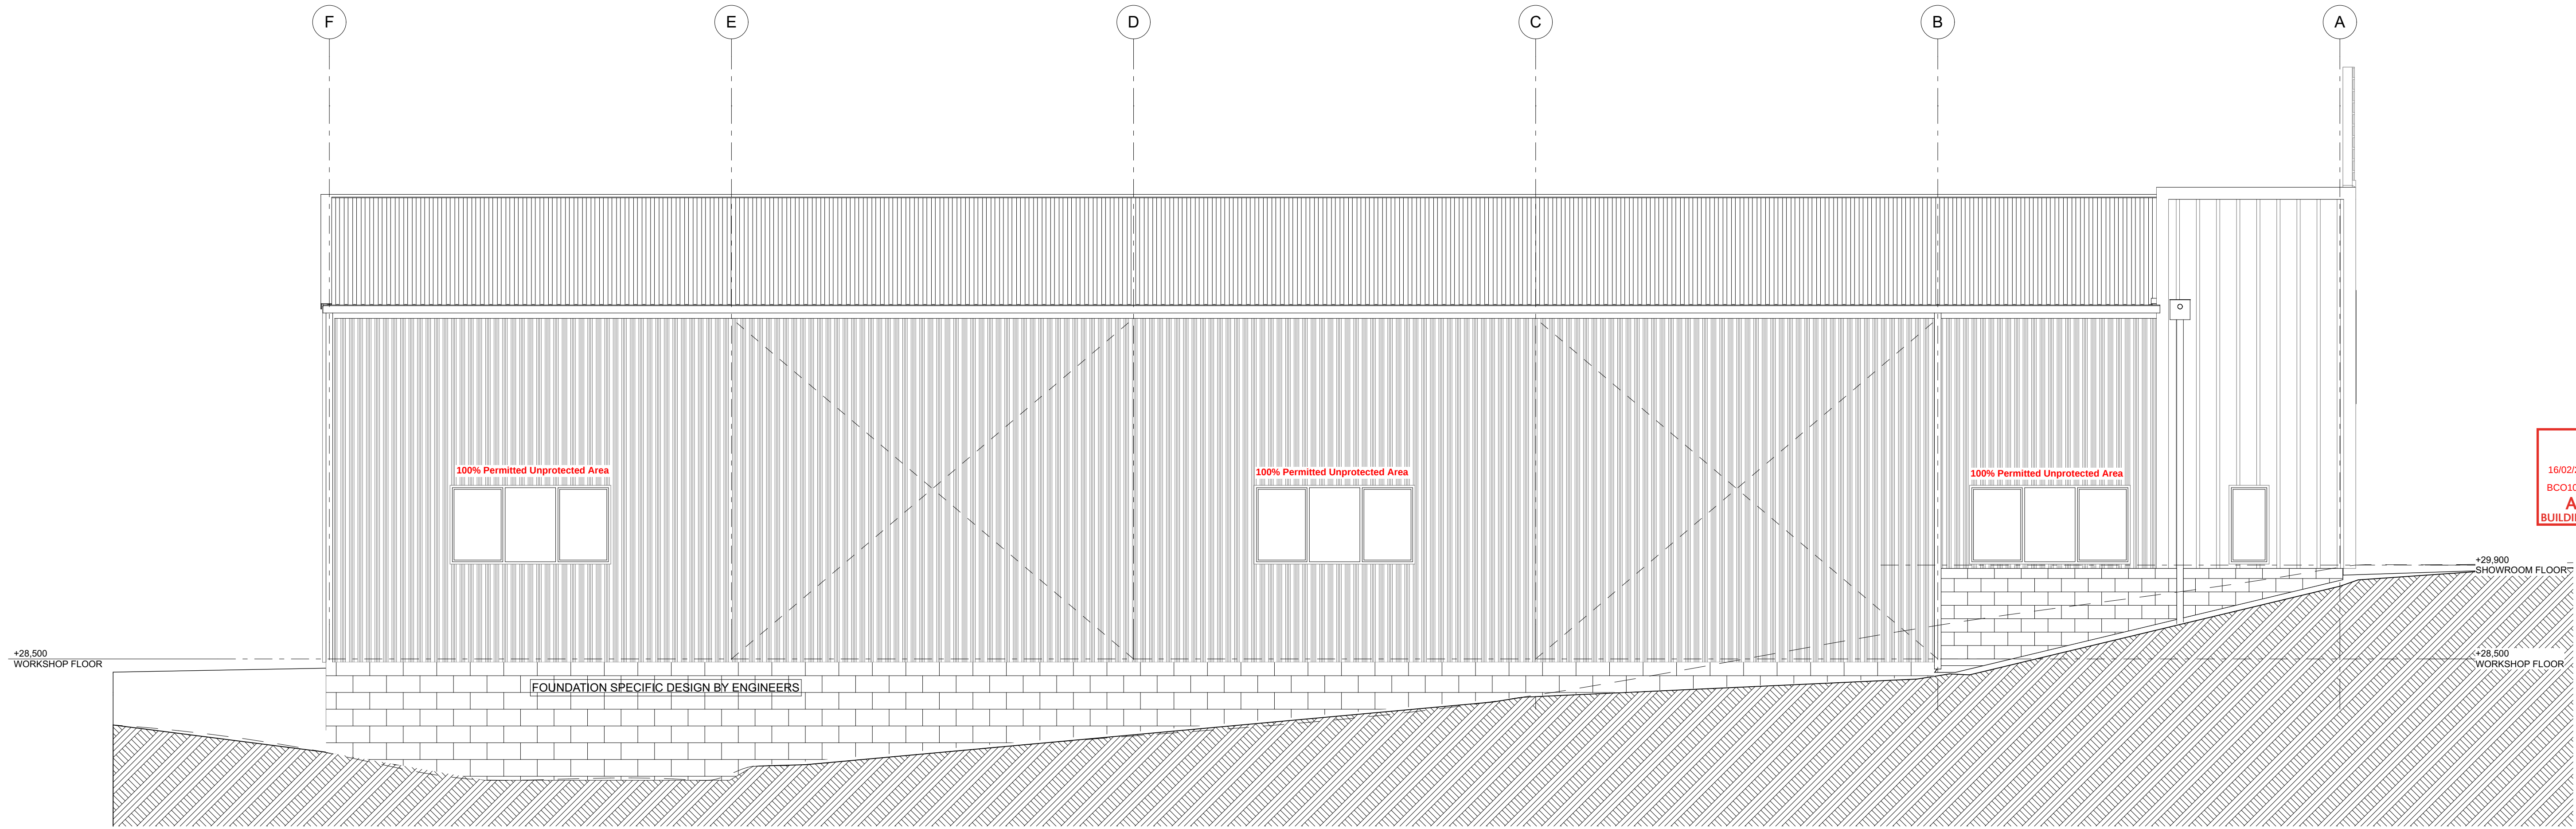

NORTH ELEVATION

1:50

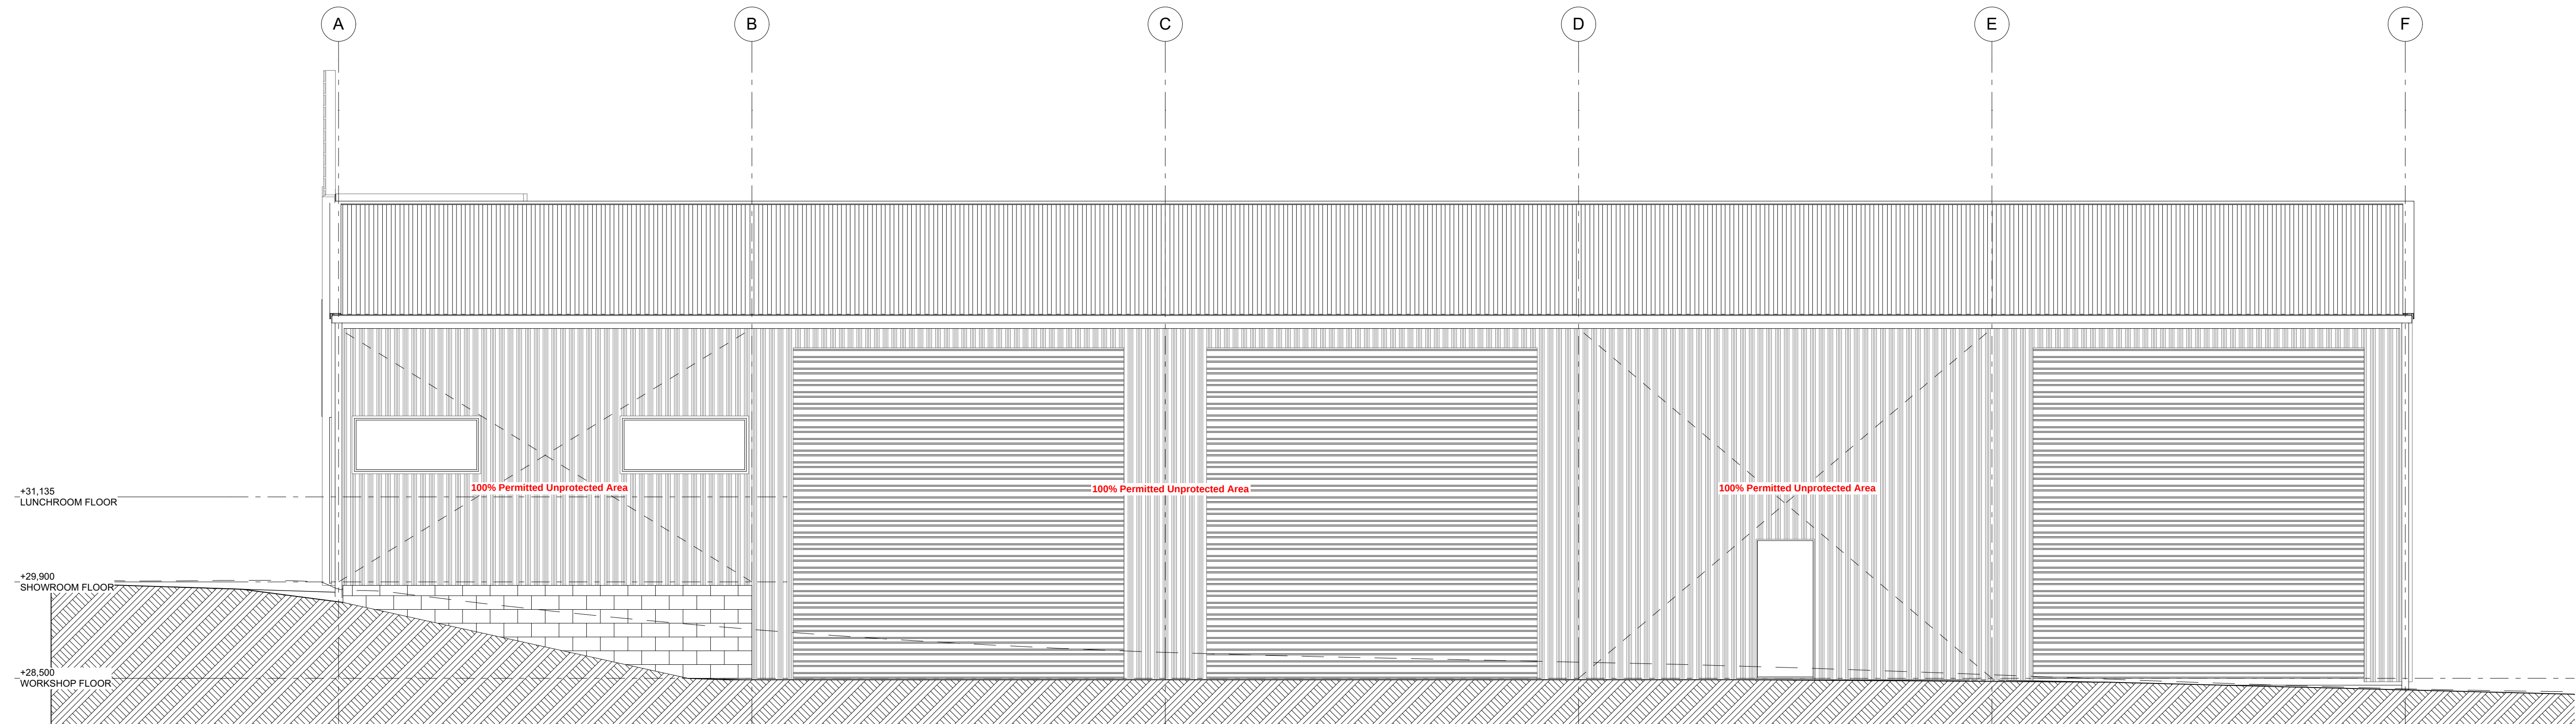

SOUTH ELEVATION

1:50



202 CAMES ROAD, R.D. 5 WELLSFORD 0875
NEW ZEALAND
~ p: 09 431 5580
~ e: colin@campbell-registered-architects.co.nz
~ w: www.campbell-registered-architects.co.nz

ELEVATIONS - FIRE ENGINEERING

THREE BLOKS LTD

MATAKANA SAWMILL

362 MATAKANA VALLEY ROAD

MATAKANA

SHEET TITLE:

REVISION #:

A: SKETCH DESIGN



ISSUED:

28/09/17

PROJECT #:

14025

FE-006

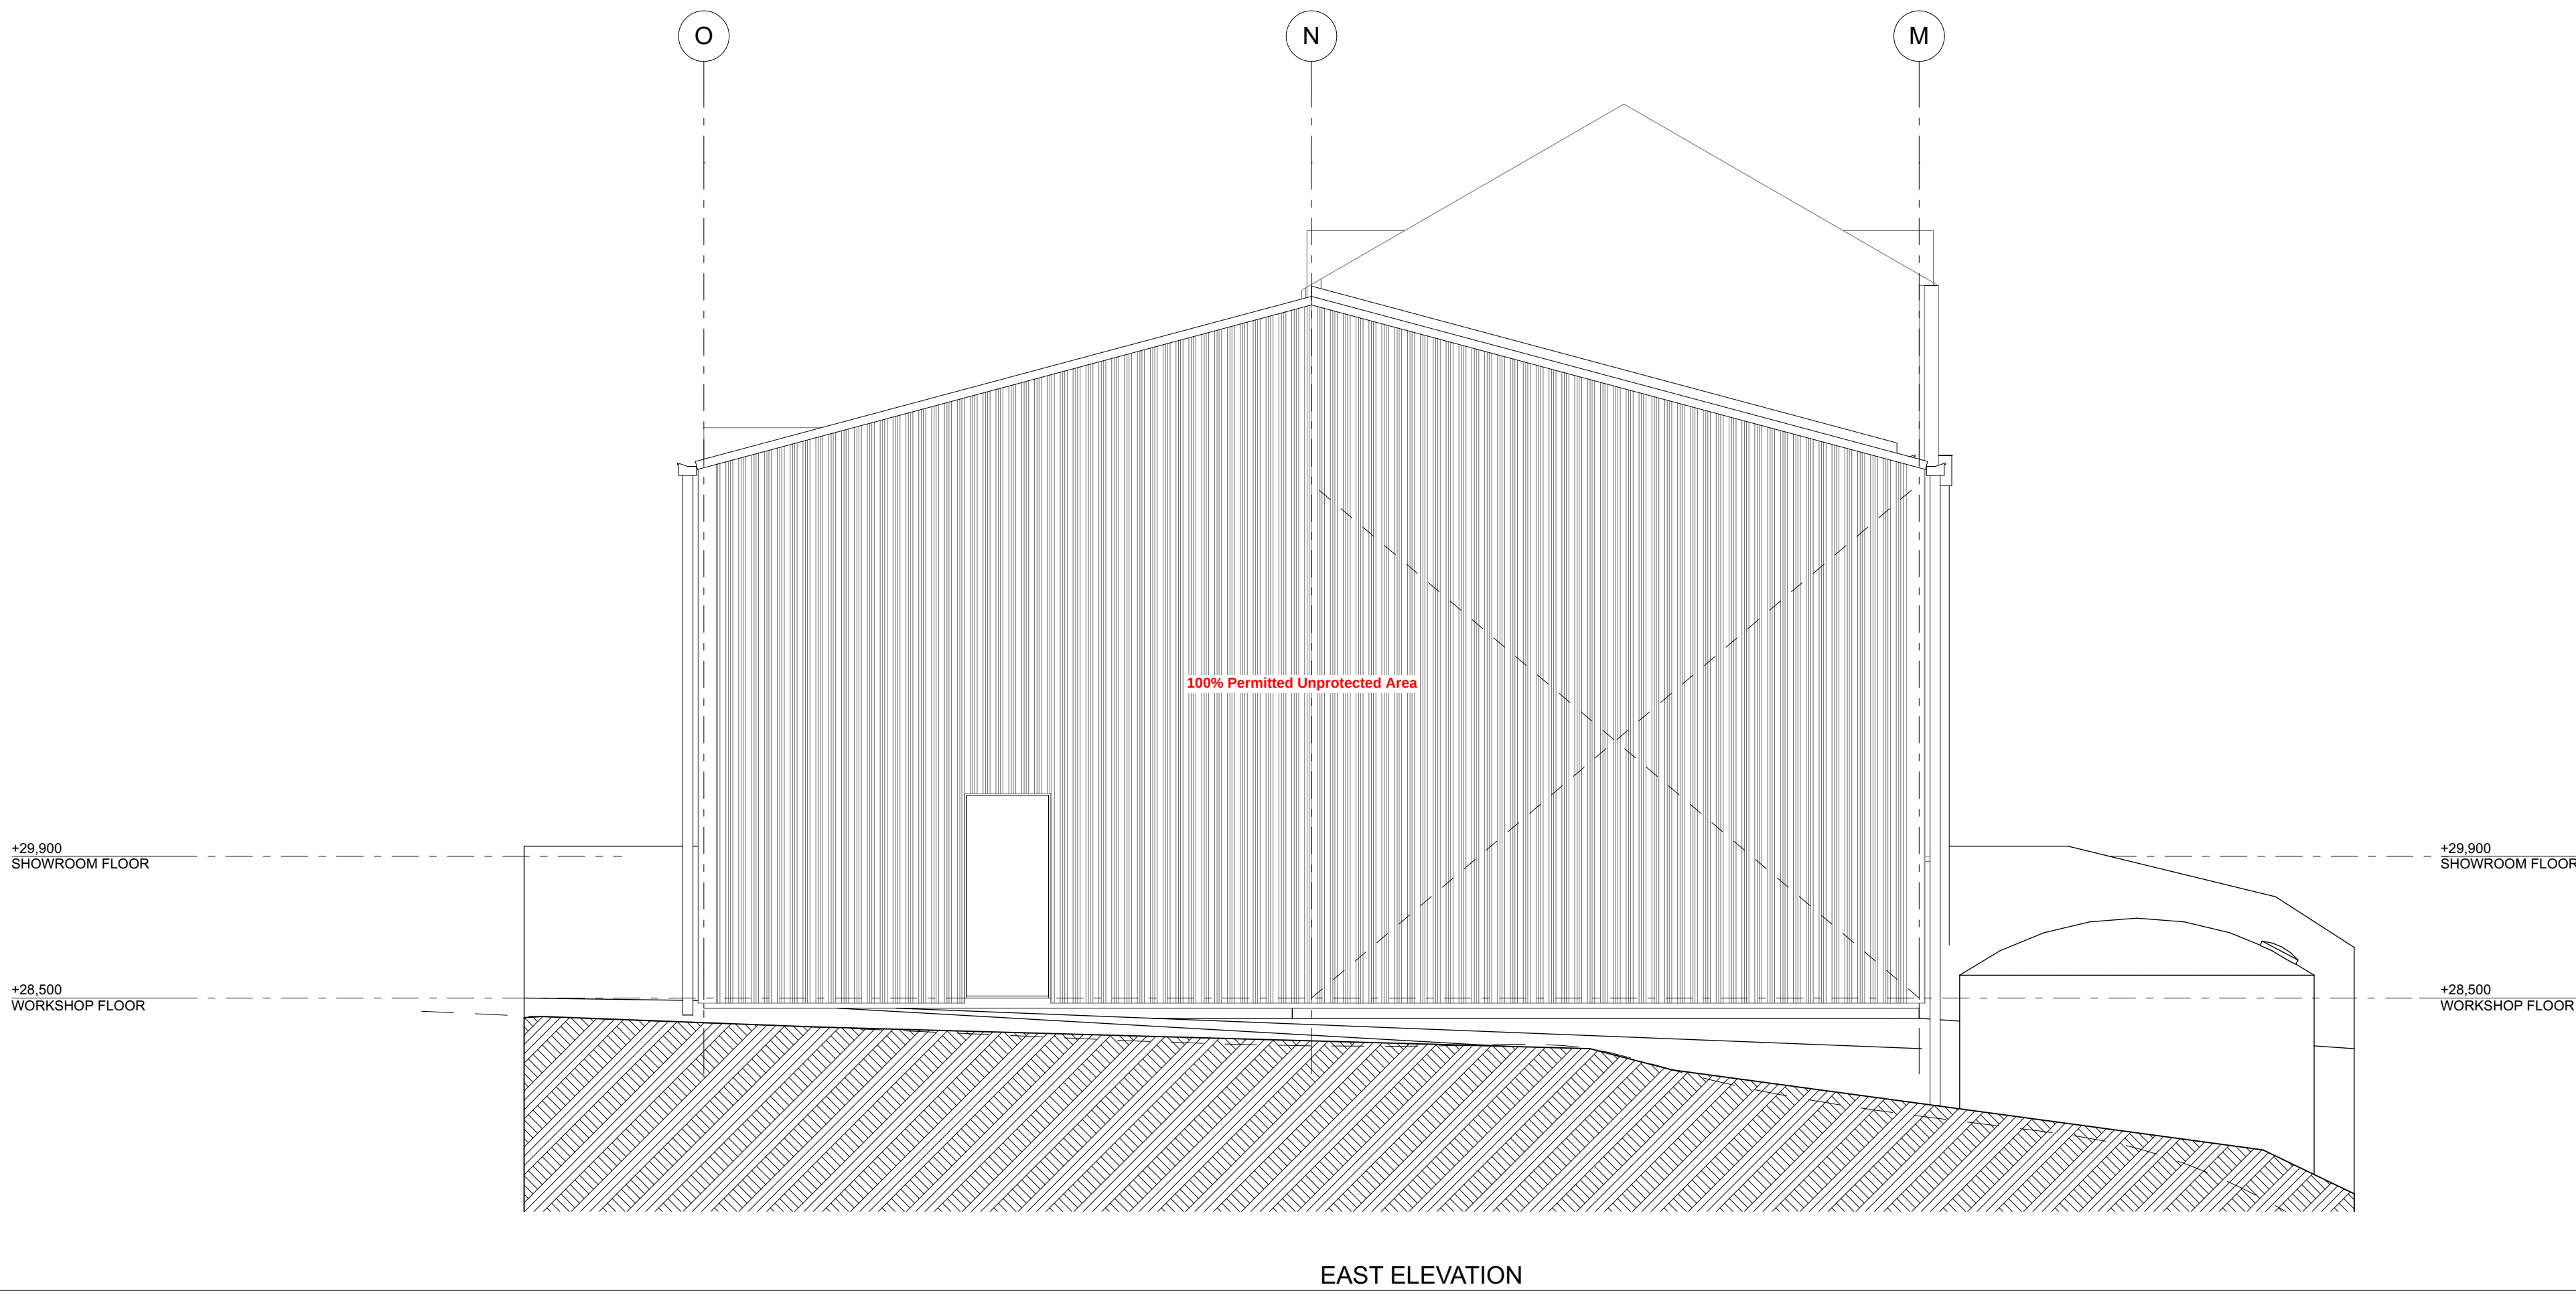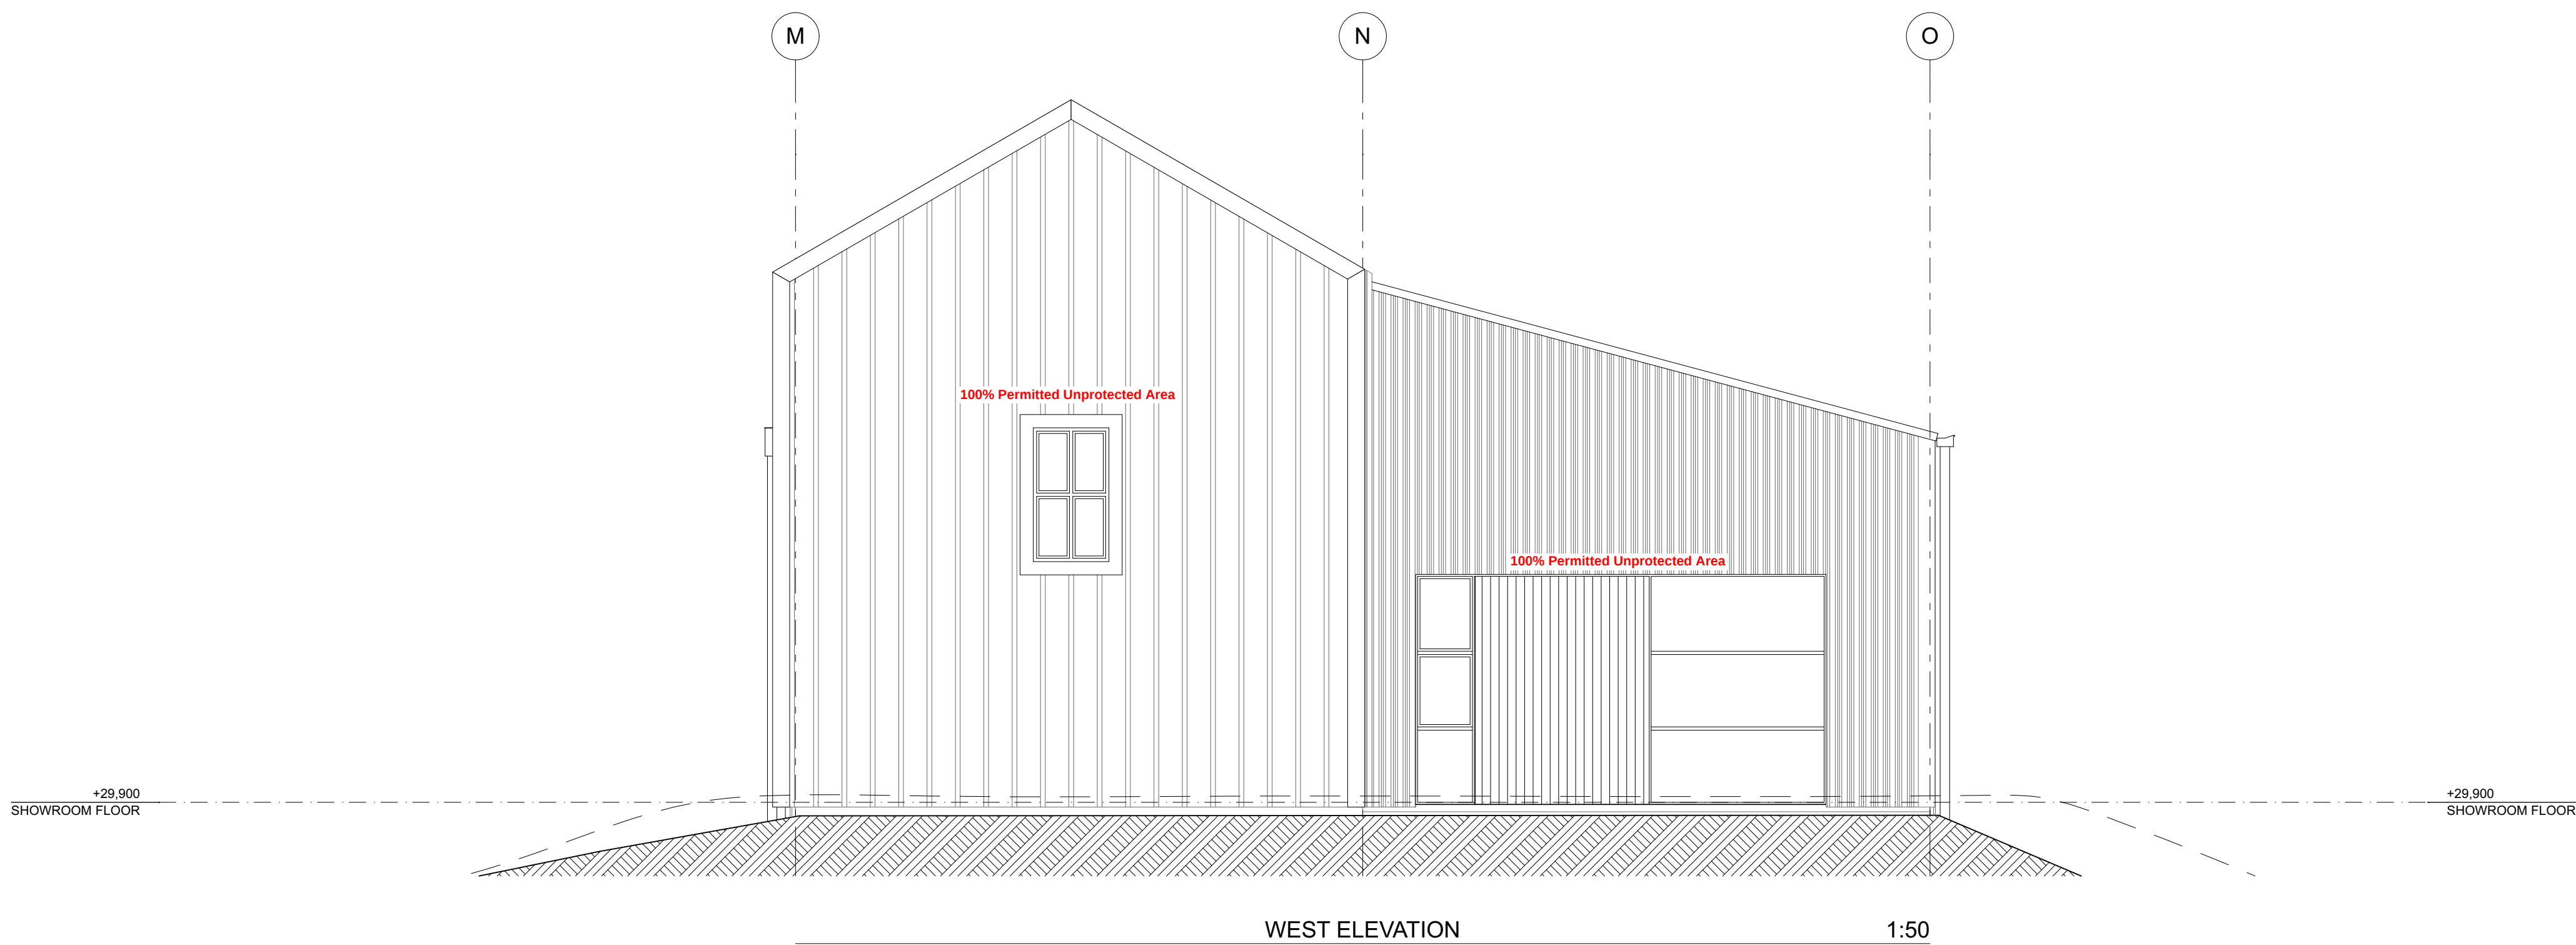

202 CAMES ROAD, R.D. 5 WELLSFORD 0875
NEW ZEALAND

~ p: 09 431 5580
~ e: colin@campbell-registered-architects.co.nz
~ w: www.campbell-registered-architects.co.nz

ELEVATIONS - FIRE ENGINEERING

THREE BLOKES LTD

MATAKANA SAWMILL

362 MATAKANA VALLEY ROAD

MATAKANA

SHEET TITLE:	REVISION #:
	A: SKETCH DESIGN
ISSUED:	28/09/17
PROJECT #:	14025

FE-007



ROOF PLAN

1:50

FE-008

ROOF PLAN - FIRE ENGINEERING

THREE BLOKES LTD

MATAKANA SAWMILL

362 MATAKANA VALLEY ROAD

MATAKANA

SHEET TITLE:	REVISION #:
SHEET	A: SKETCH DESIGN
ISSUED:	28/09/17
PROJECT #:	14025



202 CAMES ROAD, R.D. 5 WELLSFORD 0875
NEW ZEALAND

~ p: 09 431 5580
~ e: colin@campbell-registered-architects.co.nz
~ w: www.campbell-registered-architects.co.nz