


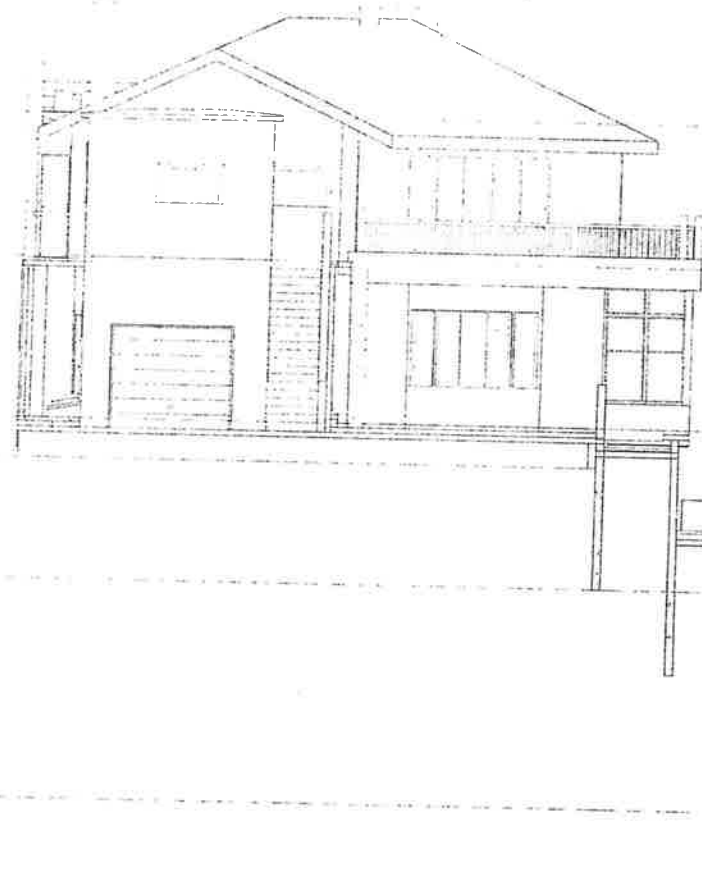

Flat 34 - Entry
130620

5th Floor - Flat 34
127820

4th Floor - Flat A
124670

3rd Floor - Flat B&C
121520

2nd Floor - Flat D
117221

1st Floor - Flat E
113411

1 East Elevation
S2.01 1:100

B To Building Owner
A To Building Engineer
No. 10/1/2015

Don Thomson
consulting engineer


81 Harbour View Road, Northland
Tel: 04 475 7933 Fax: 04 475 7934
e-mail: info@donthomson.co.nz

JOB No. 210263

JOB TITLE
Building Report at
34 Upland Road, Keturum
for Walkwork Up'ano Ltd

SUB TITLE
Elevation East

DATE: 10/1/2015
SHEET No. S2.01

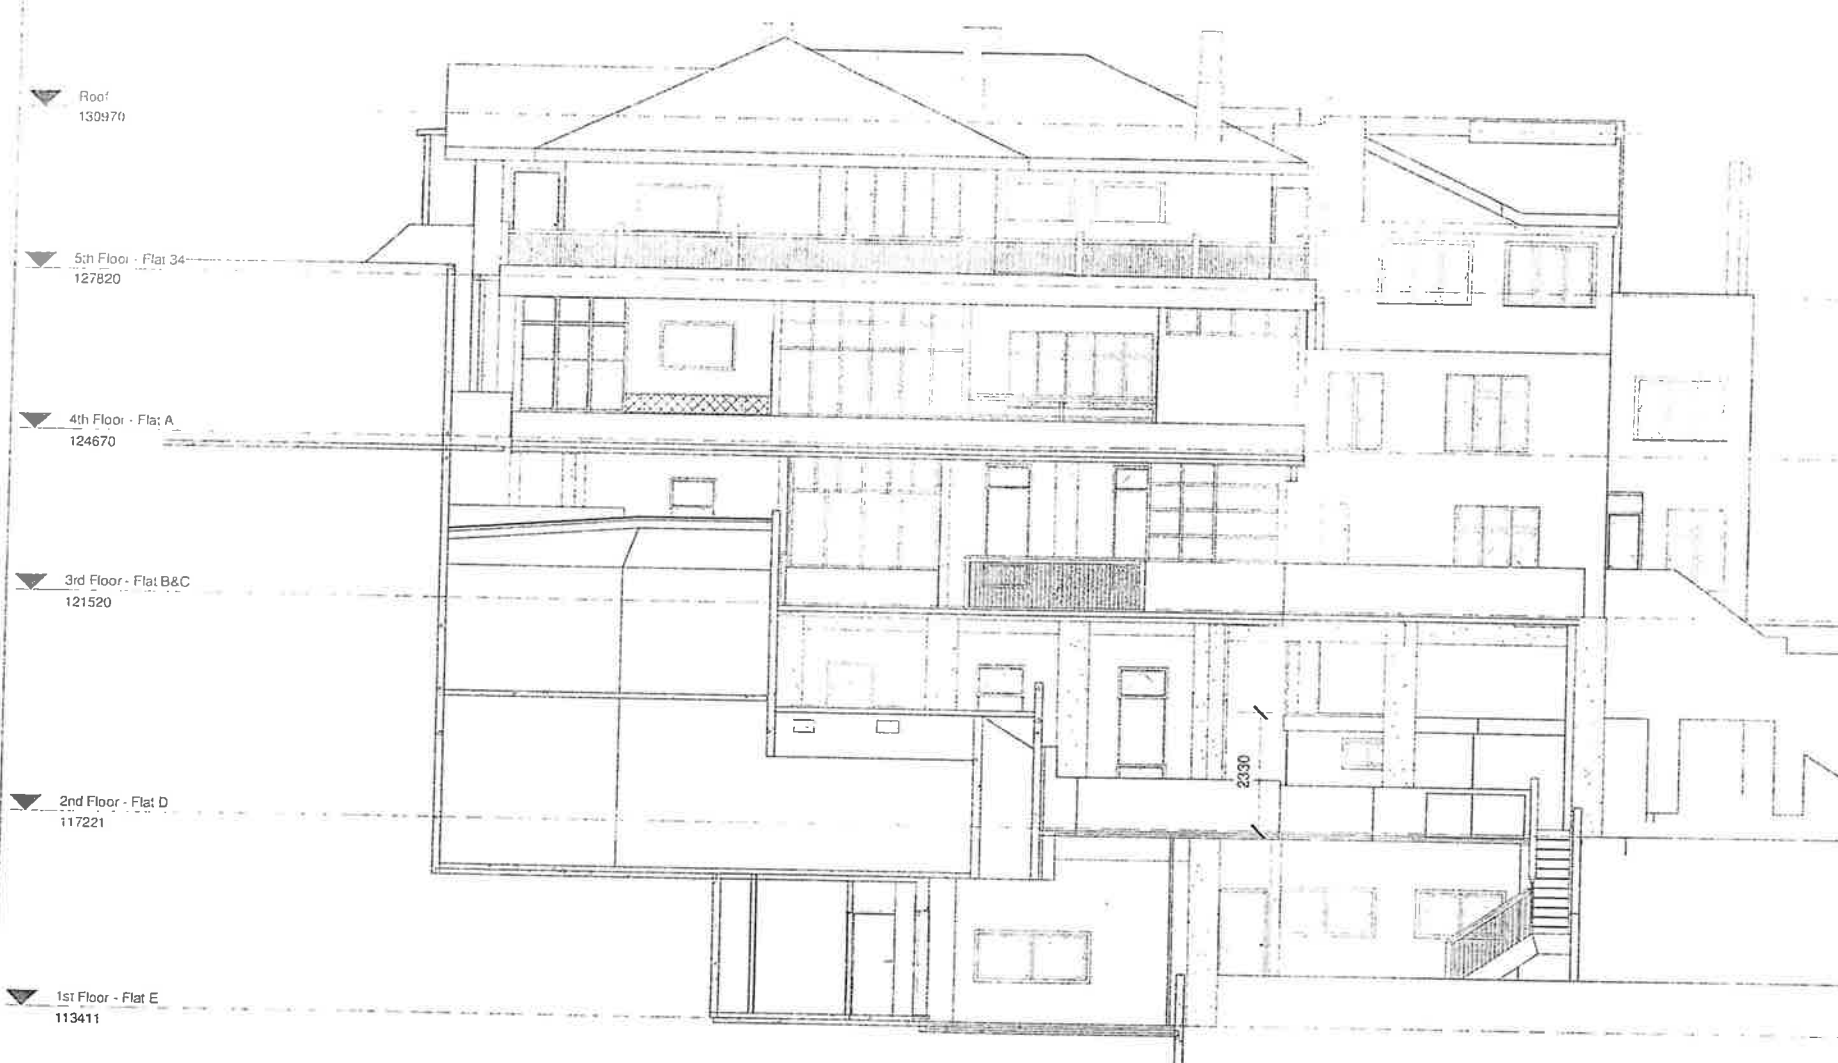

B for Building Consent
A for Building Consent
No REVISION

Don Thomson
consulting engineer

81 Harbour View Road, Northland,
Tel: 04-475 7933 Fax: 04-475 7933
e-mail: info@donthomson.co.nz

JOB No. 210263

JOB TITLE:
Building Report at
34 Upland Road, Kelburn
for Walford Upland Ltd

SHEET TITLE:
Elevation North

DESIGNER: Don Thomson
CHECKED: Don Thomson
DATE: 10/10/2011

SHEET No. S2.02 rev

1 North Elevation

S2.02 1 100



1 West Elevation
S2.03 1:100

B. 1st Building Owner
A. 1st Building Owner
No. 10315819

Don Thomson
consulting engineer

81 Harbour View Road, Northland
Tel: 04-475 7933 Fax: 04-475 7934
e-mail: info@donthomson.co.nz

JOB No. 210263


JOB TITLE:
Building Report at
34 Upland Road, Kaitiaki
for Wallcork Upland Ltd

SHEET TITLE:
Elevation West

DESIGN: Engineer
PREPARED: Engineer
DATE: 10/10/14

SHEET No. S2.03

10/10/14

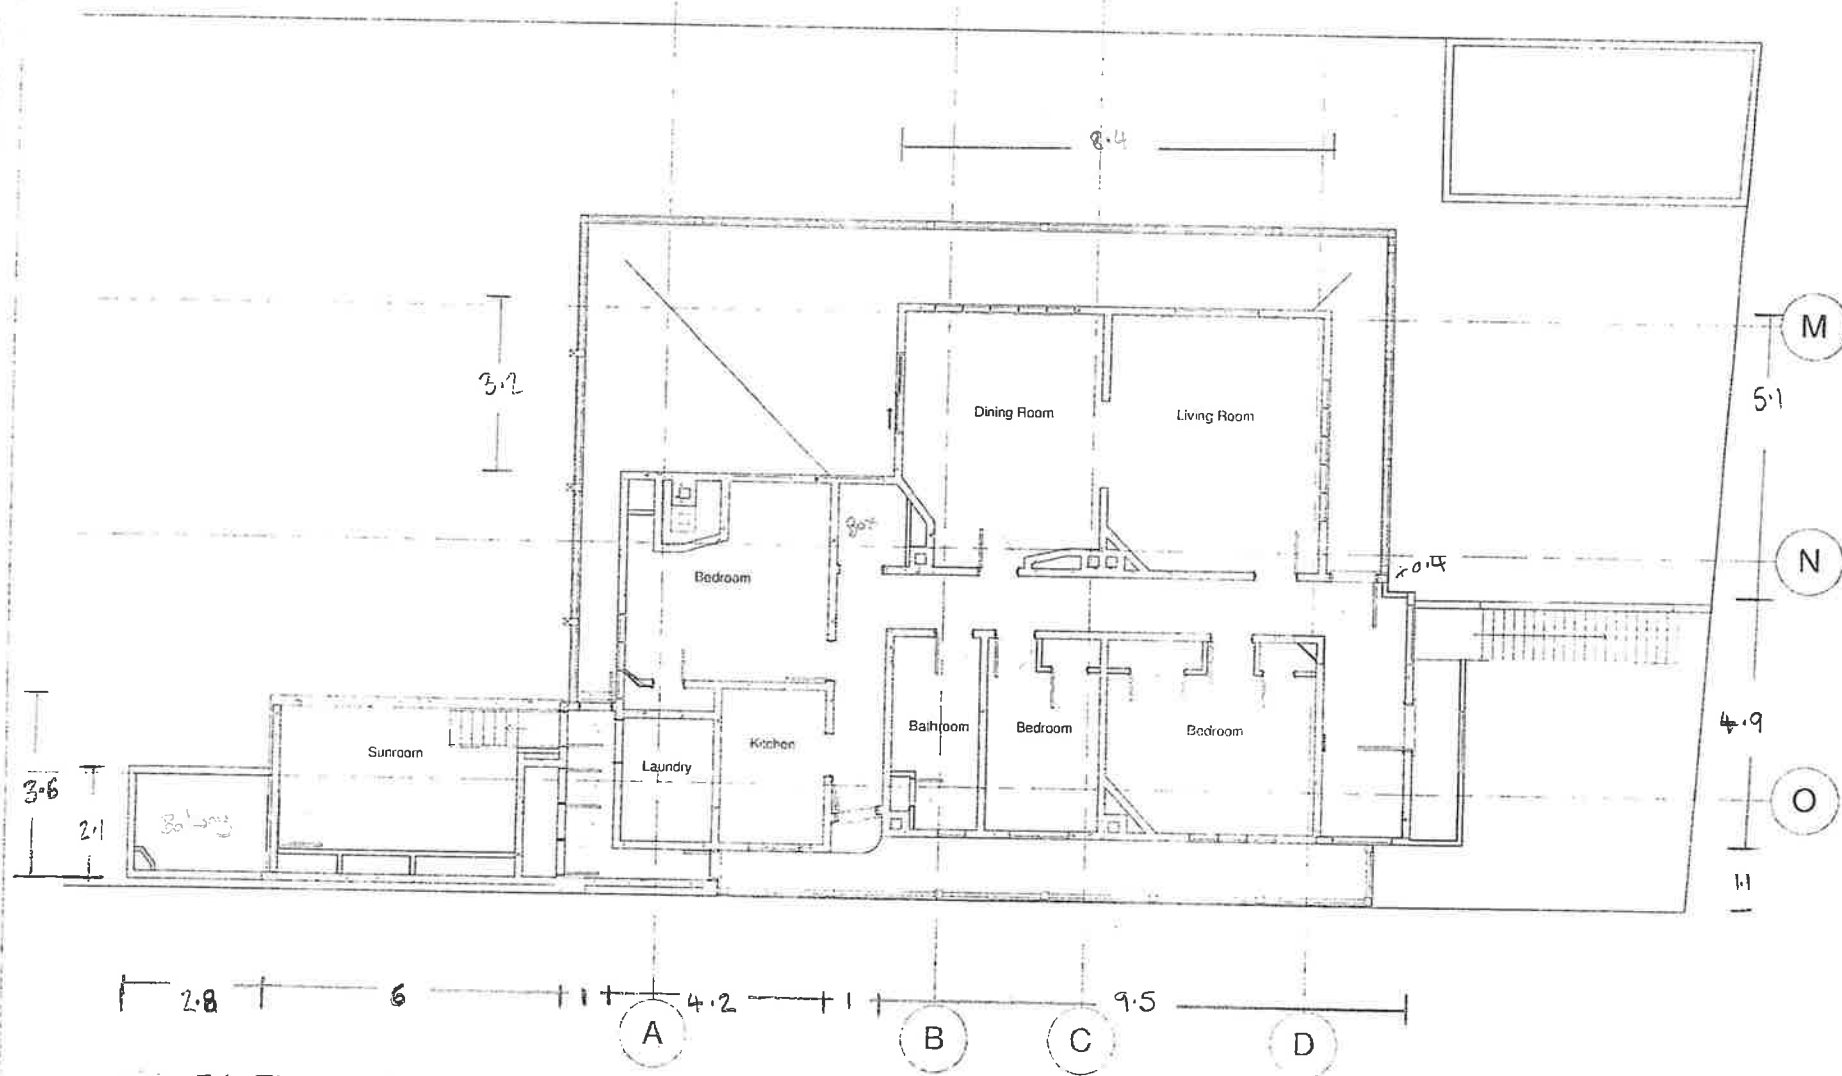

1 5th Floor - Flat 34
S1.05 1:100

B Building Owner
A Building Owner
N. PEPPER

Don Thomas
consulting engineers

81 Harbour View Road, Northland
Tel: 04-475 7933 Fax: 04-475 7934
e-mail: info@donthomson.co.nz

JOB No. 210263


JOB TITLE
Building Report at
34 Upland Road, Kelburn
for Wallcork Upland Ltd

SHEET TITLE
Level 5

DRAWN: Designer
CHECKED: Designer
DESIGNED: Designer

SHEET No. S1.05

DATE: 10/10/2011

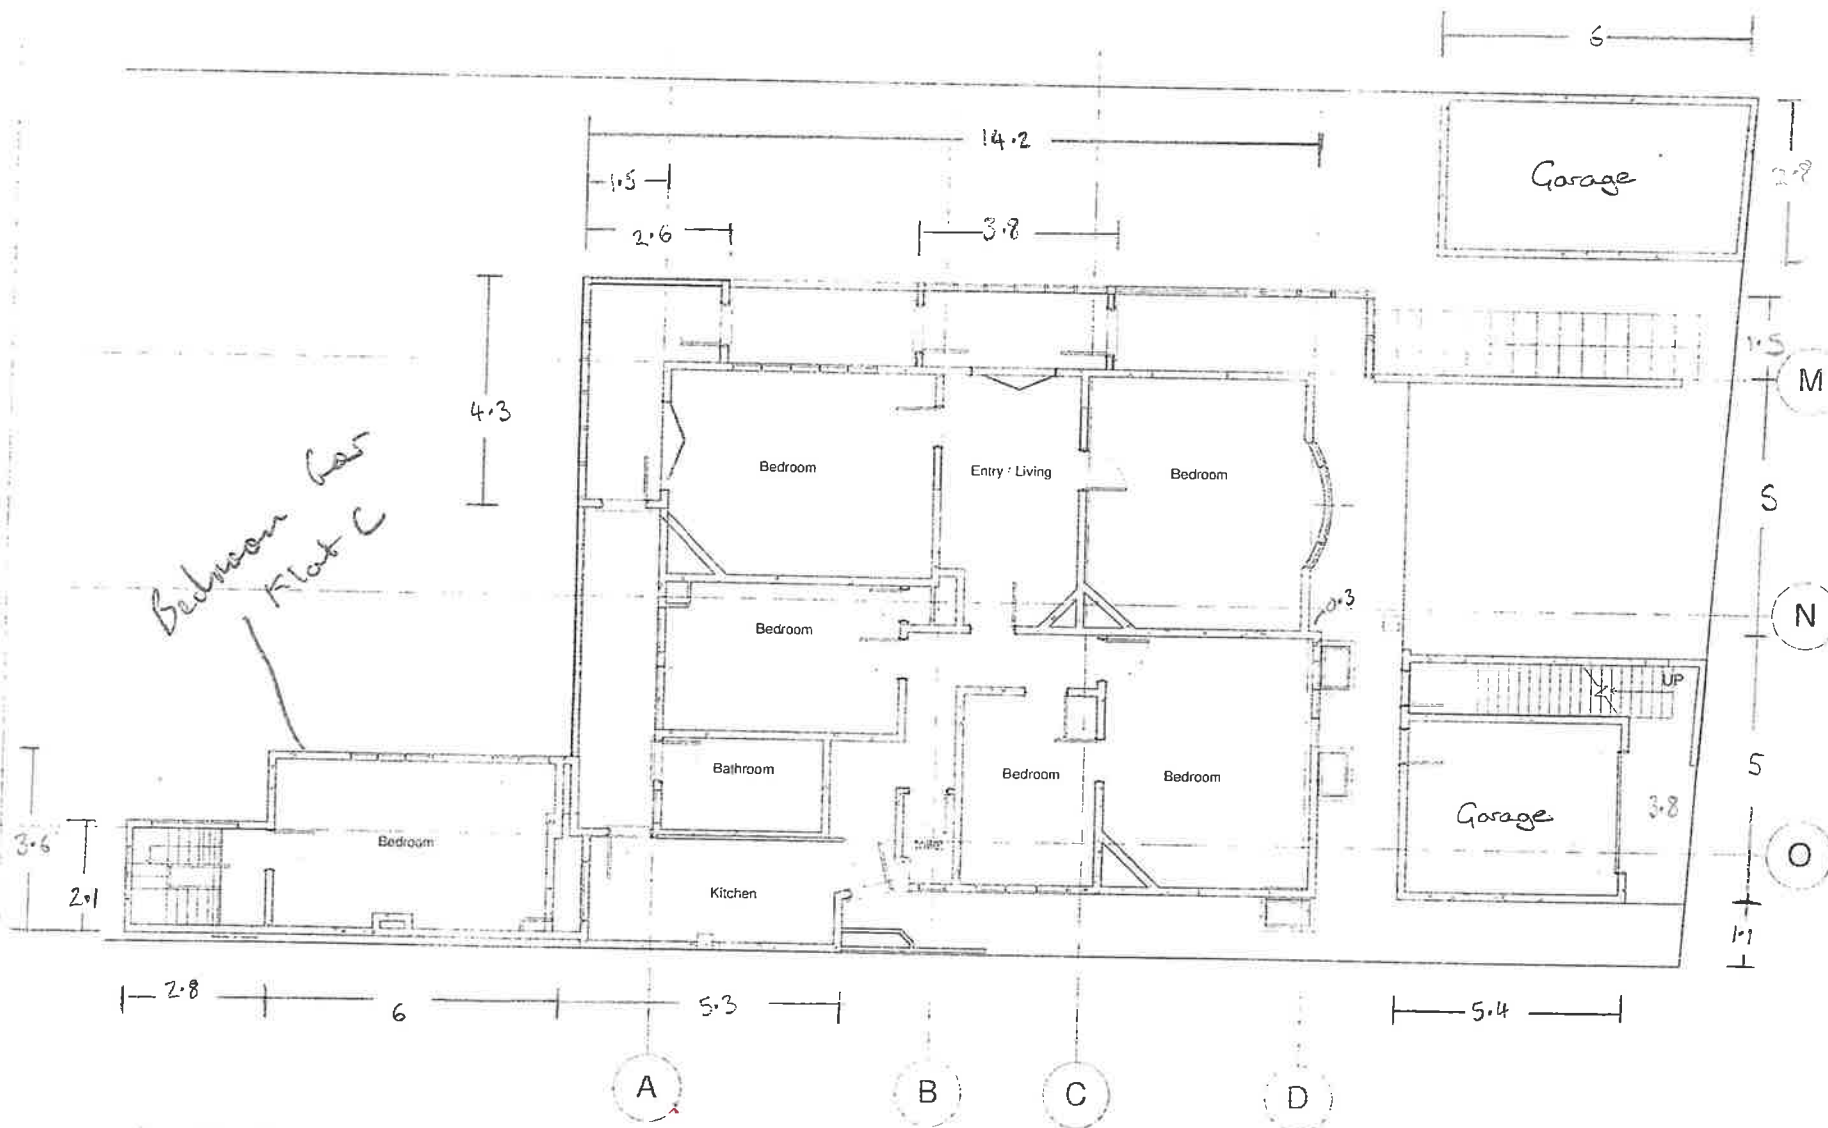

1 4th Floor - Flat A
S1 04 1:100

B for Building Consent
A for Building Consent
No. 123456789

Don Thomas
consulting engineer

81 Harbour View Road, Northcote
Tel: 04-475 7933 Fax: 04-475 7934
e-mail: info@donthomson.co.nz

JOB No. 210263


JOB TITLE
Building Report at
34 Upland Road, Kelburn
for Wallcork Upland Ltd

SHEET TITLE
Level 4

DESIGN: Designer: JORHAN, J.

CHECKED BY: Checker: JORHAN, J.

SHEET No. S1 04

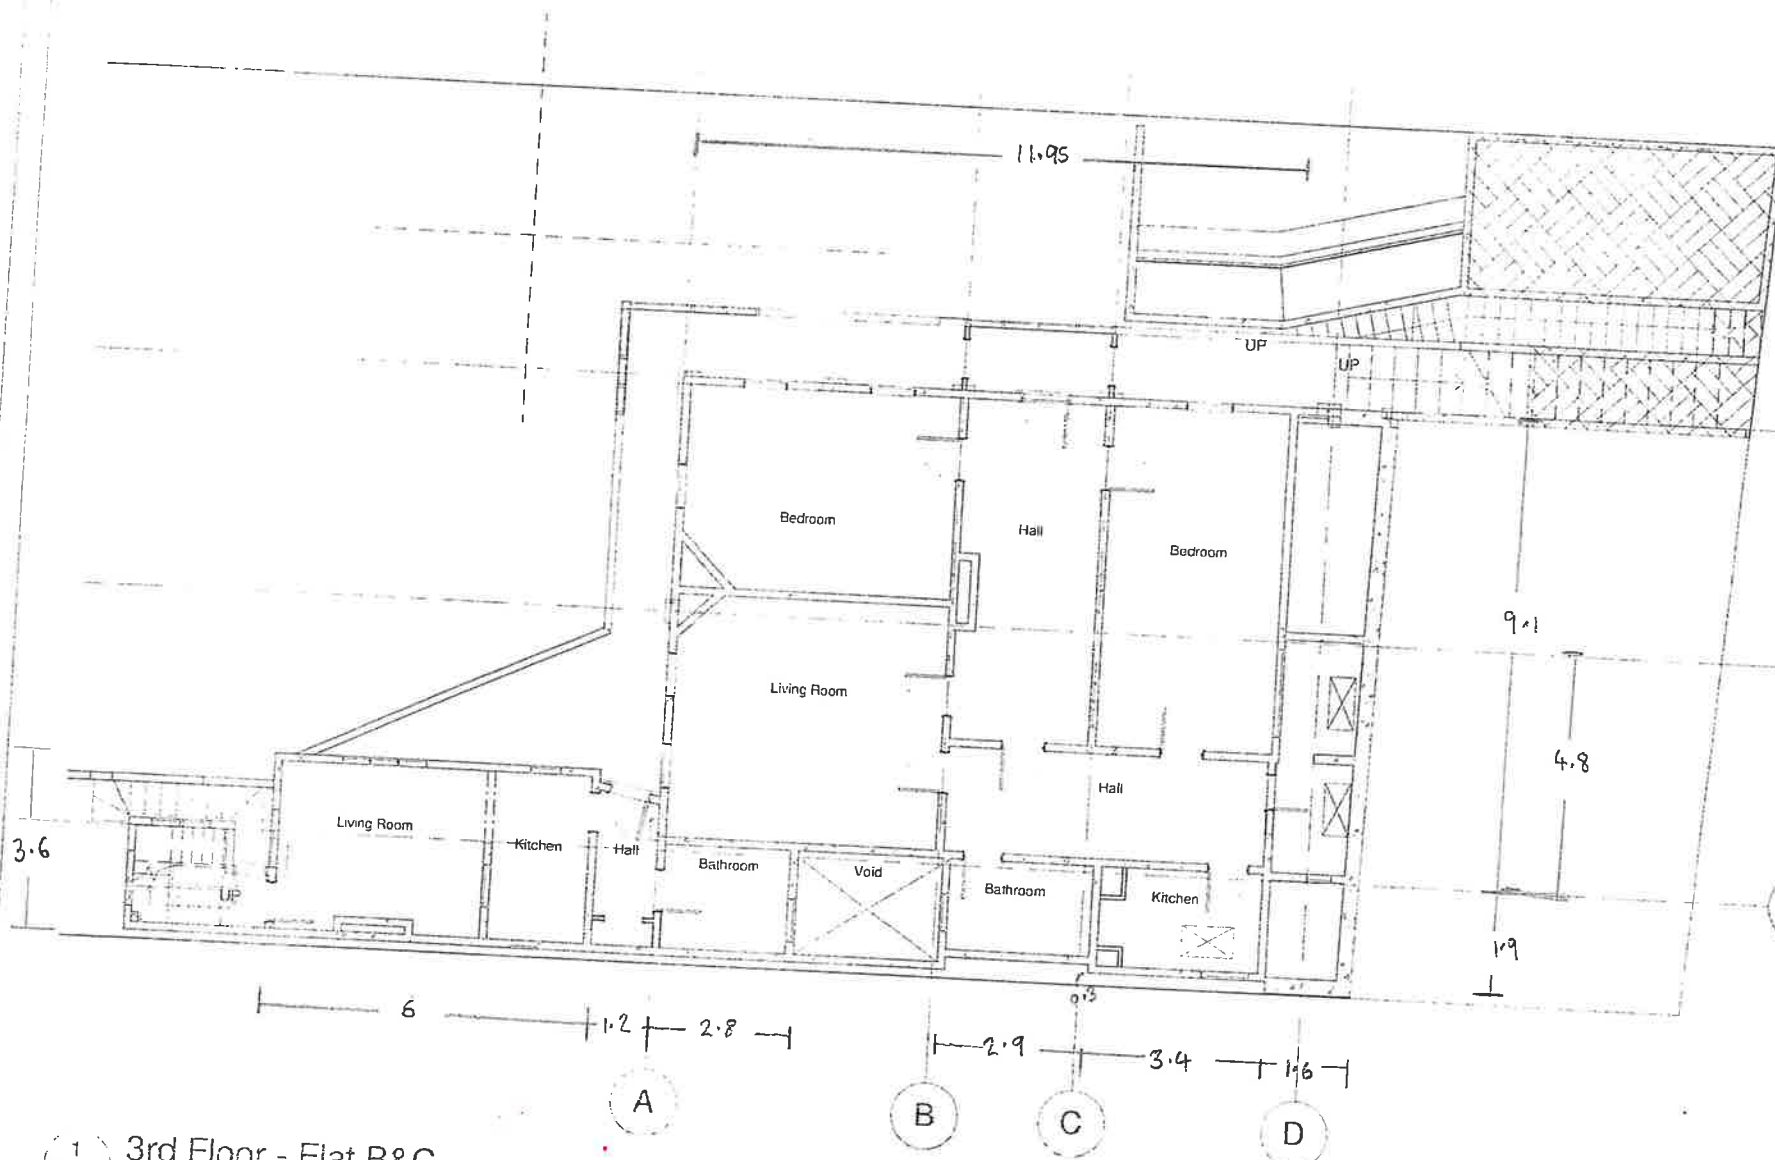

(1) 3rd Floor - Flat B&C
S1 03

M
N
O

A
B
C
D

Don Thomson
consulting engineer


81 Harbour View Road, Northland, W.
Tel: 04-475 7933 Fax: 04-475 7933
e-mail: info@donthomson.co.nz

JOB No. 210263
JOB TITLE
Building Report at
34 Upland Road, Kelburn
for Walcott Upland Ltd

SHEET TITLE
Level 3

DESIGN: Design
CHECKED: Check
DATE: 11/11/03

DESIGN: Design
CHECKED: Check
DATE: 11/11/03

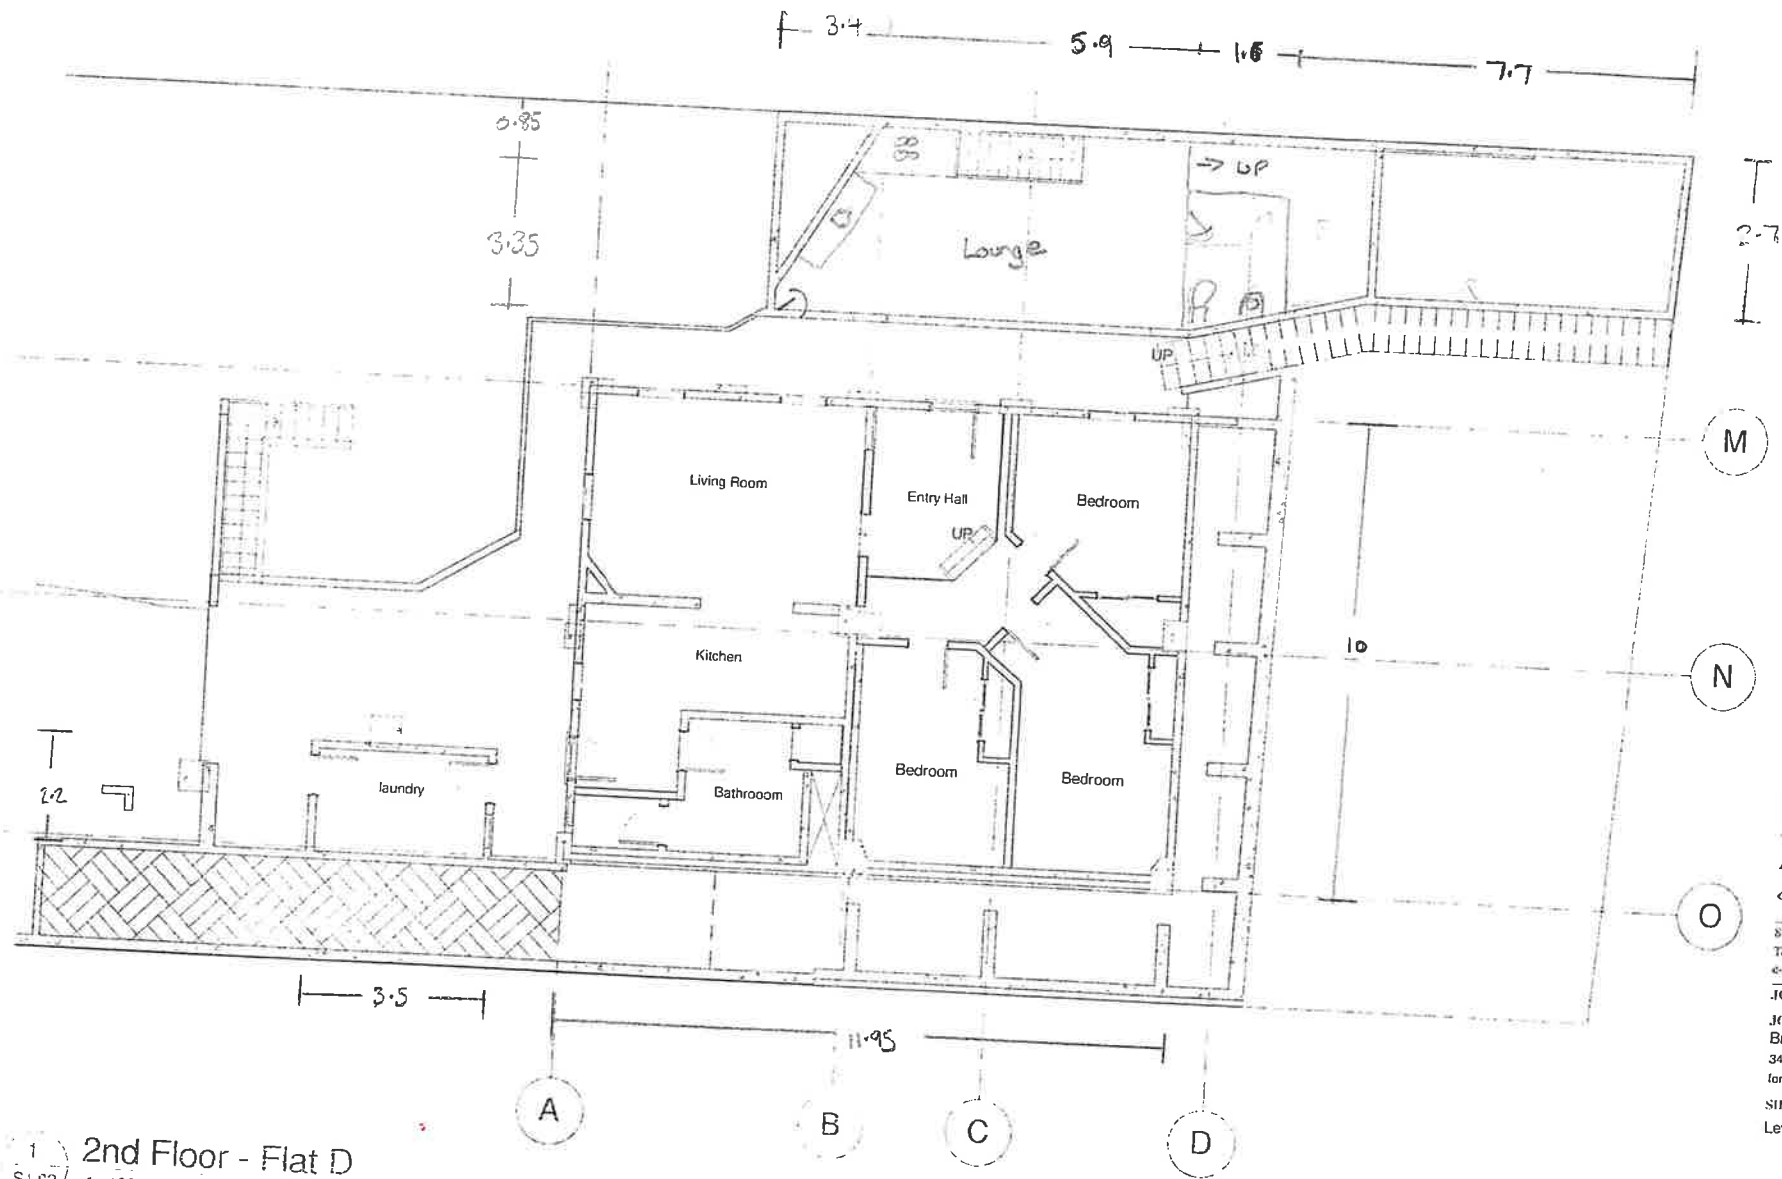

1 2nd Floor - Flat D
S1.02 1:100

B for Building Co. agent
A for Building Co. agent
No. 1111111111

Don Thomson
consulting engineer

81 Harbour View Road, Northland
Tel: 04 478 7973 Fax: 04 478 7973
e-mail: info@donthomson.co.nz


JOB No. 210263

JOB TITLE
Building Report at
34 Upland Road, Kelburn
for Waiwaka Upland Ltd

SHEET TITLE
Level 2

DESIGN: Designer: J. Thomson
CHECKED: Checker: J. Thomson
DATE: 11/11/11

SHEET No. S1.02

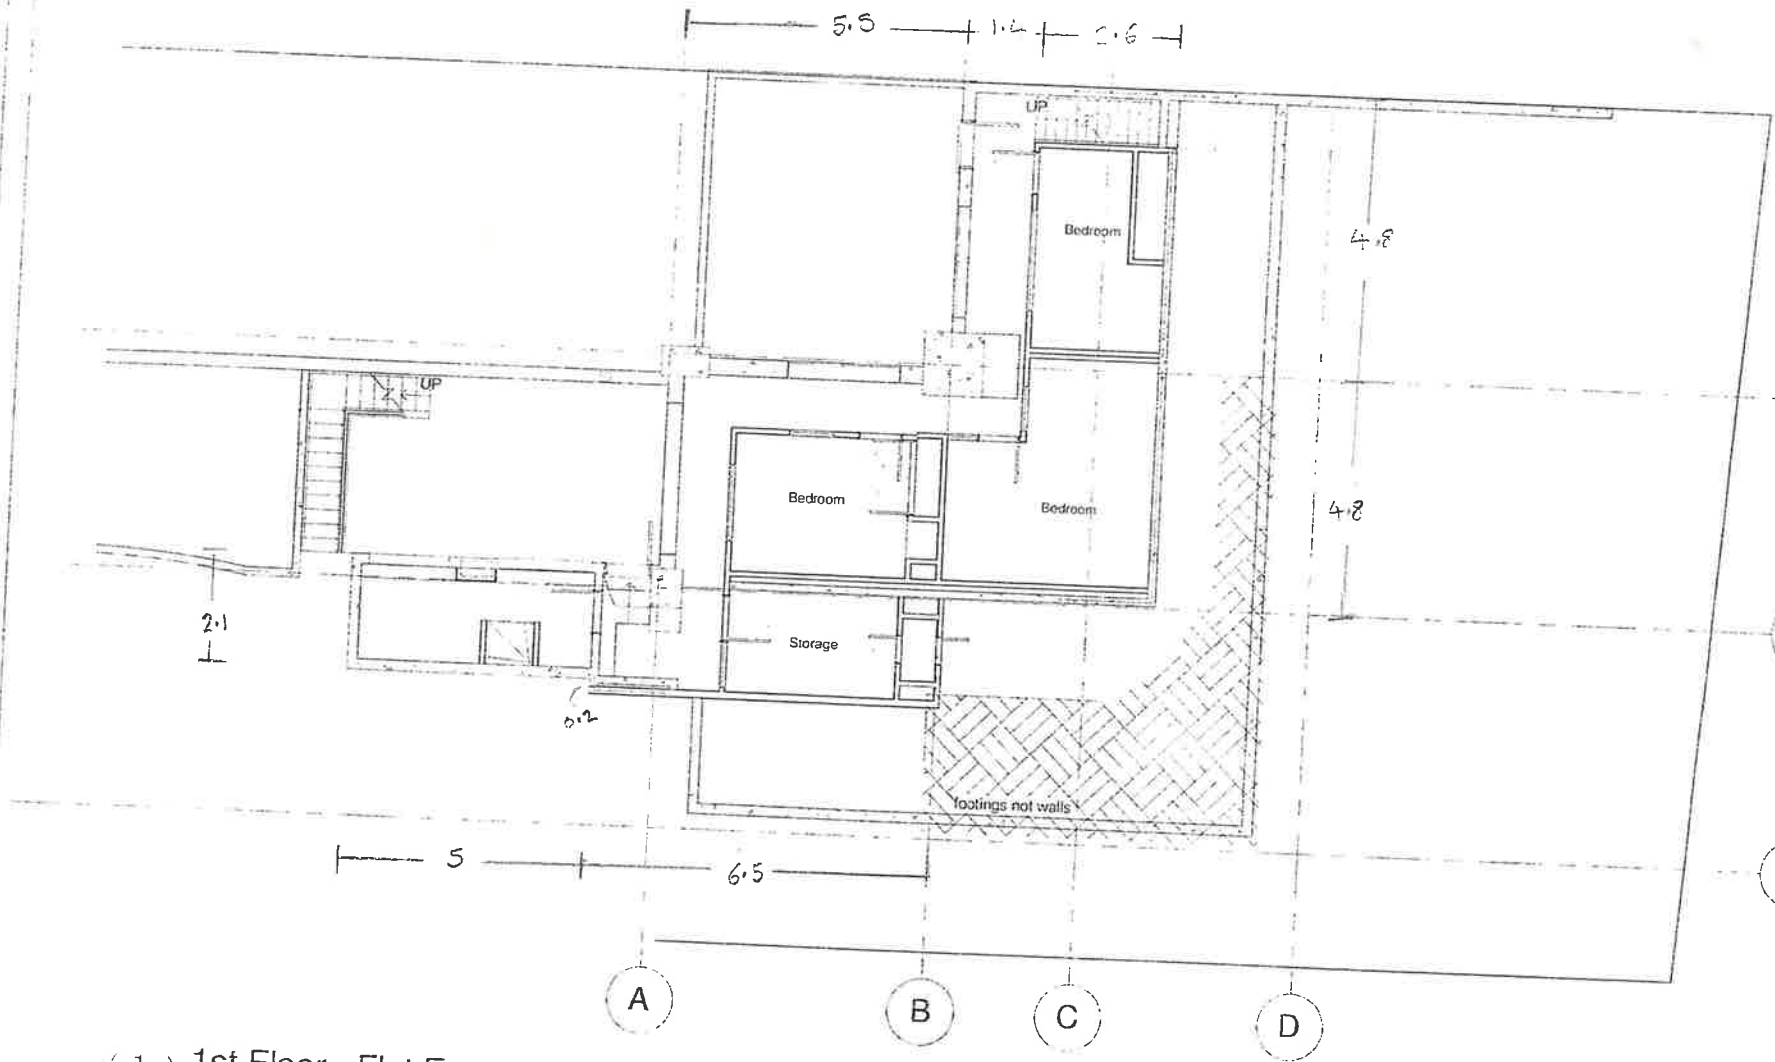

(1) 1st Floor - Flat E
S1.01 1:100

B For Building Consent
A For Building Consent
N Not Required

Don Thomson
consulting engineer

81 Harbour View Road, Northland, NZ
Tel: 04-475 7933 Fax: 04-475 7934
e-mail: info@donthomson.co.nz

JOB No. 210263

JOB TITLE
Building Report at
34 Upland Road, Kelburn
for Wallcork Upland Ltd

SHEET TITLE
Level 1

DESIGN: Designer: CHECKED: Checker: DRAWN: Drafter: PROJECT: Project:

SHEET No. S1.01



DISCLOSURE STATEMENT

1. The following information has been supplied to Capital Commercial (2013) Limited ("Bayleys") to be made available for distribution on the vendor's behalf to potential purchasers to assist purchasers with their due diligence and to use at the purchaser's discretion.
2. Bayleys and the Vendor do not warrant the accuracy or completeness of the information and recommends that all recipients undertake their own due diligence, obtain their own reports to their satisfaction and seek independent advice prior to committing to purchaser.