


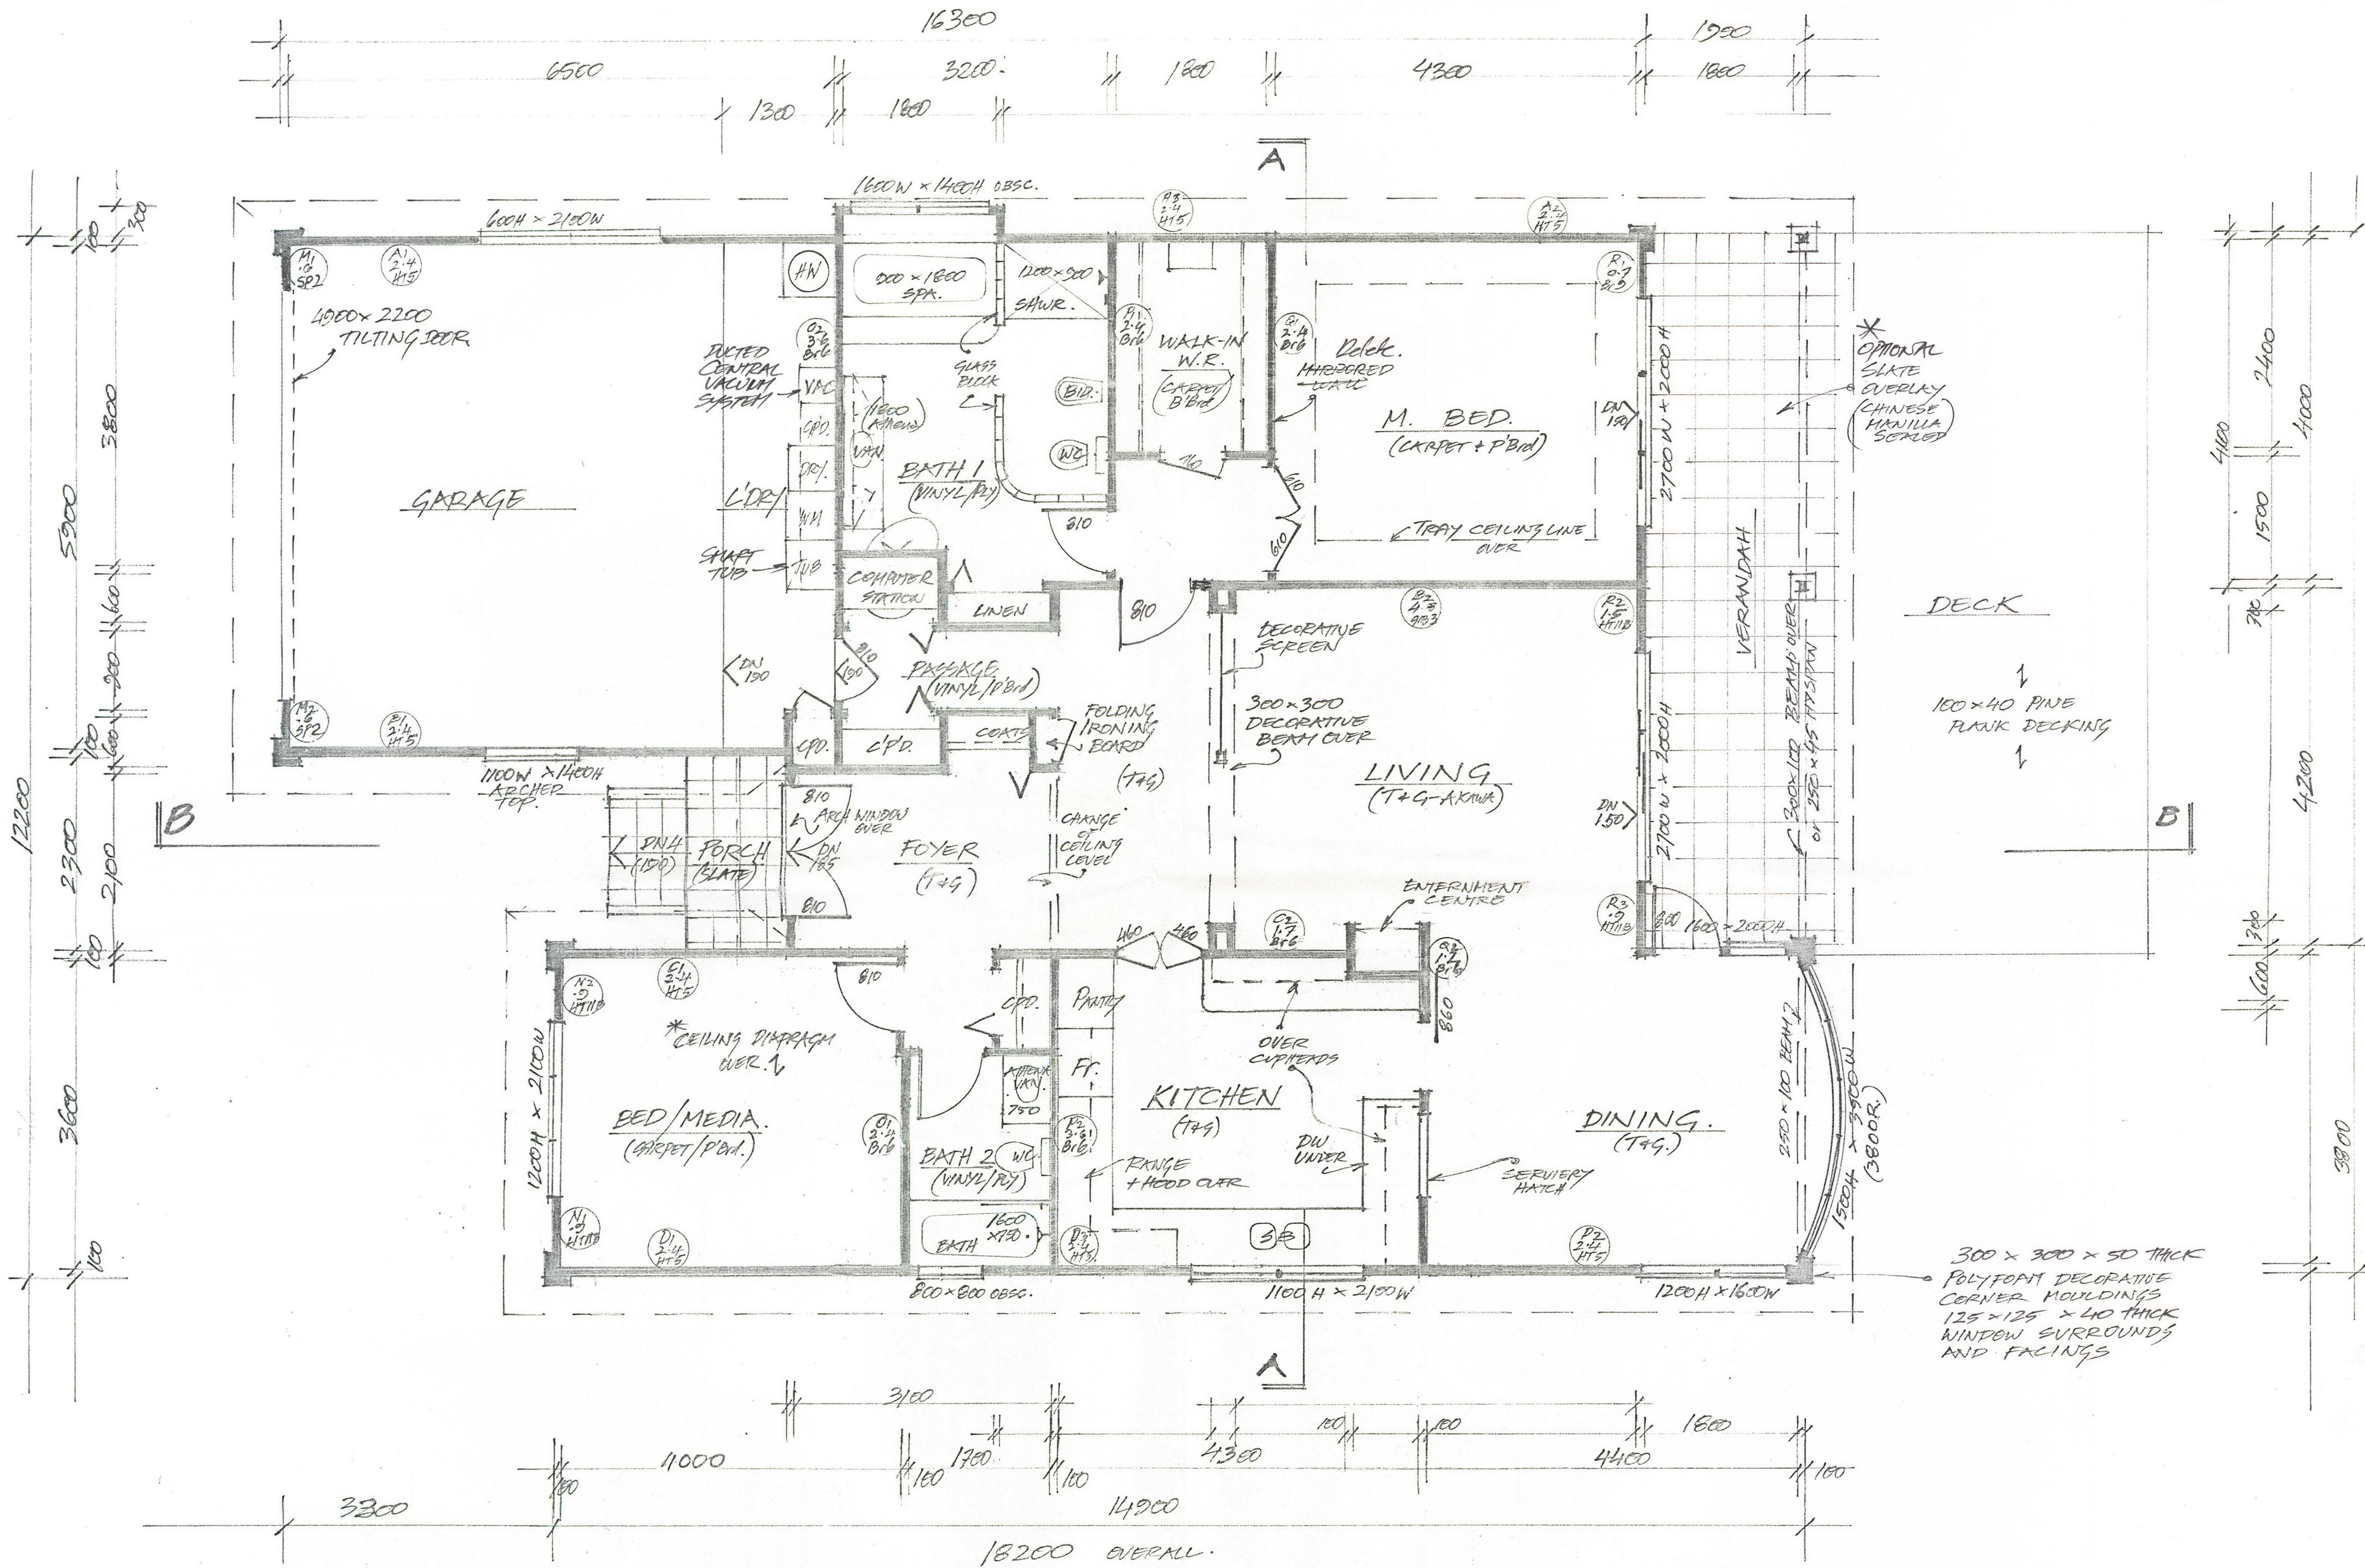



HANS MITT DESIGN
MARCH '99

McMILLAN BEACH HOUSE

GROUND FLOOR
PLAN 1:50

SHEET 2/7
Drawg No. 1899

ALL DETAILS TO COMPLY WITH NZS 3604 & NZBC

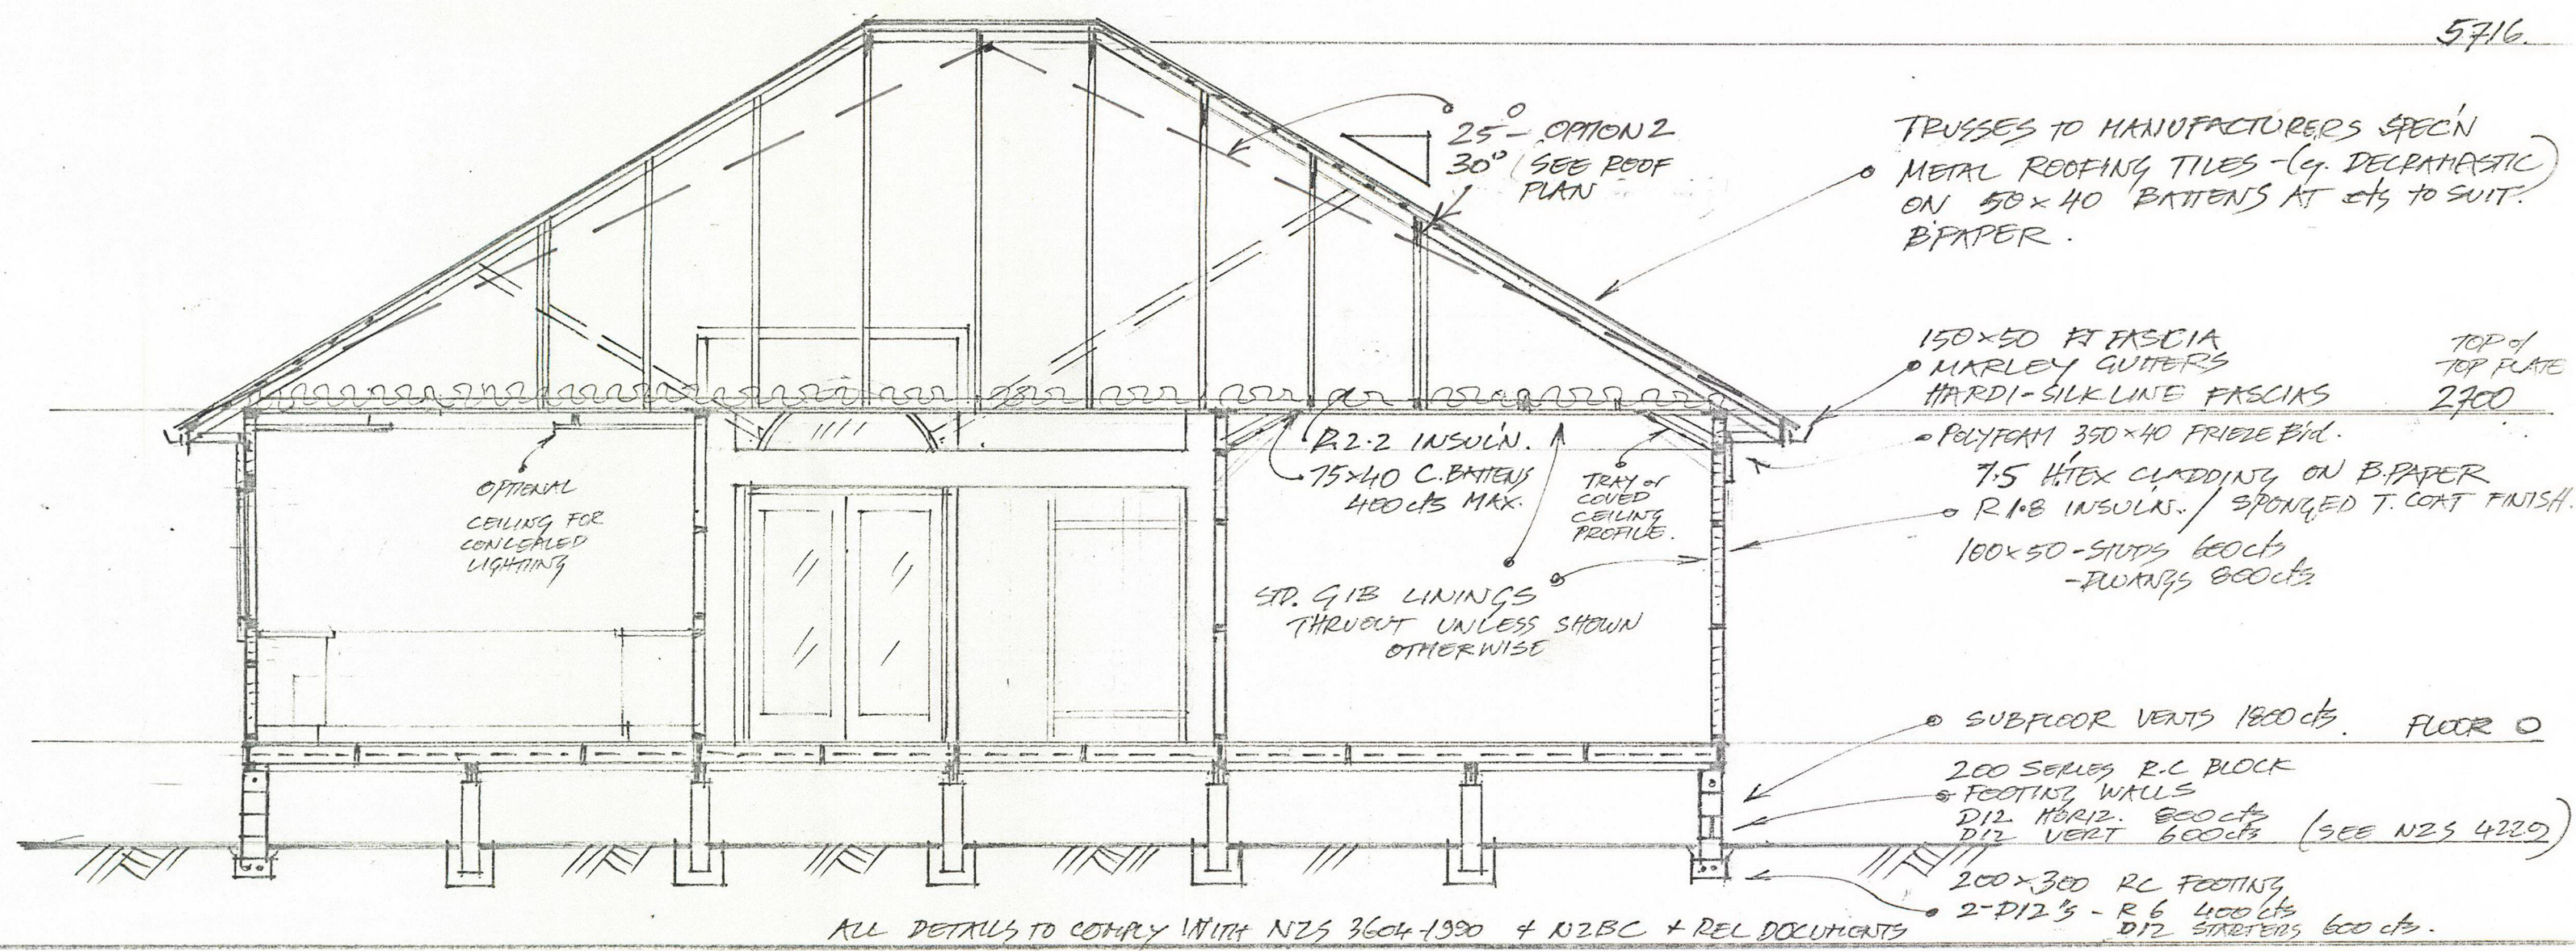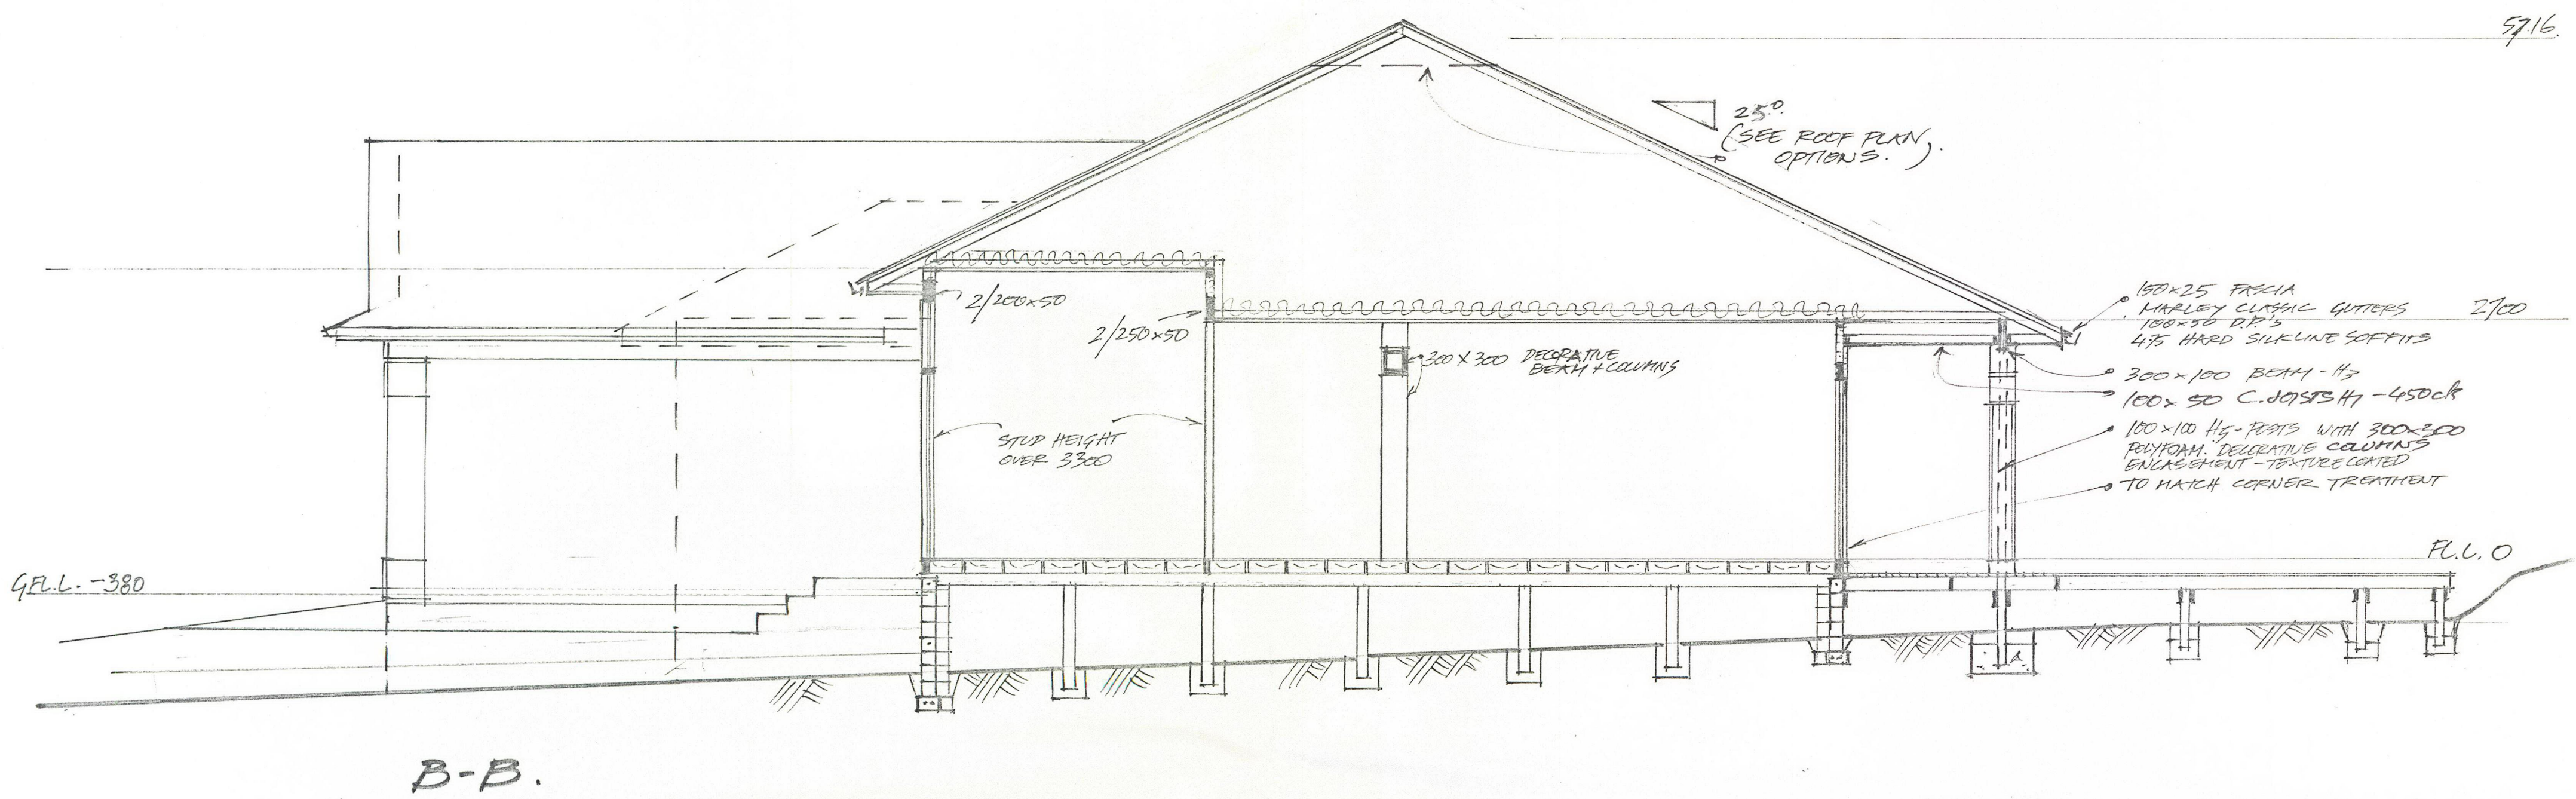


ALL DETAILS TO COMPLY WITH NZS 3604:1990 + NZBC + REL DOCUMENTS

HANS MITT DESIGN
MARCH '99


McMILLAN BEACH HOUSE

CROSS SECTIONS
A-A & B-B. 1:50

SHEET 4/4
Draw No. 182

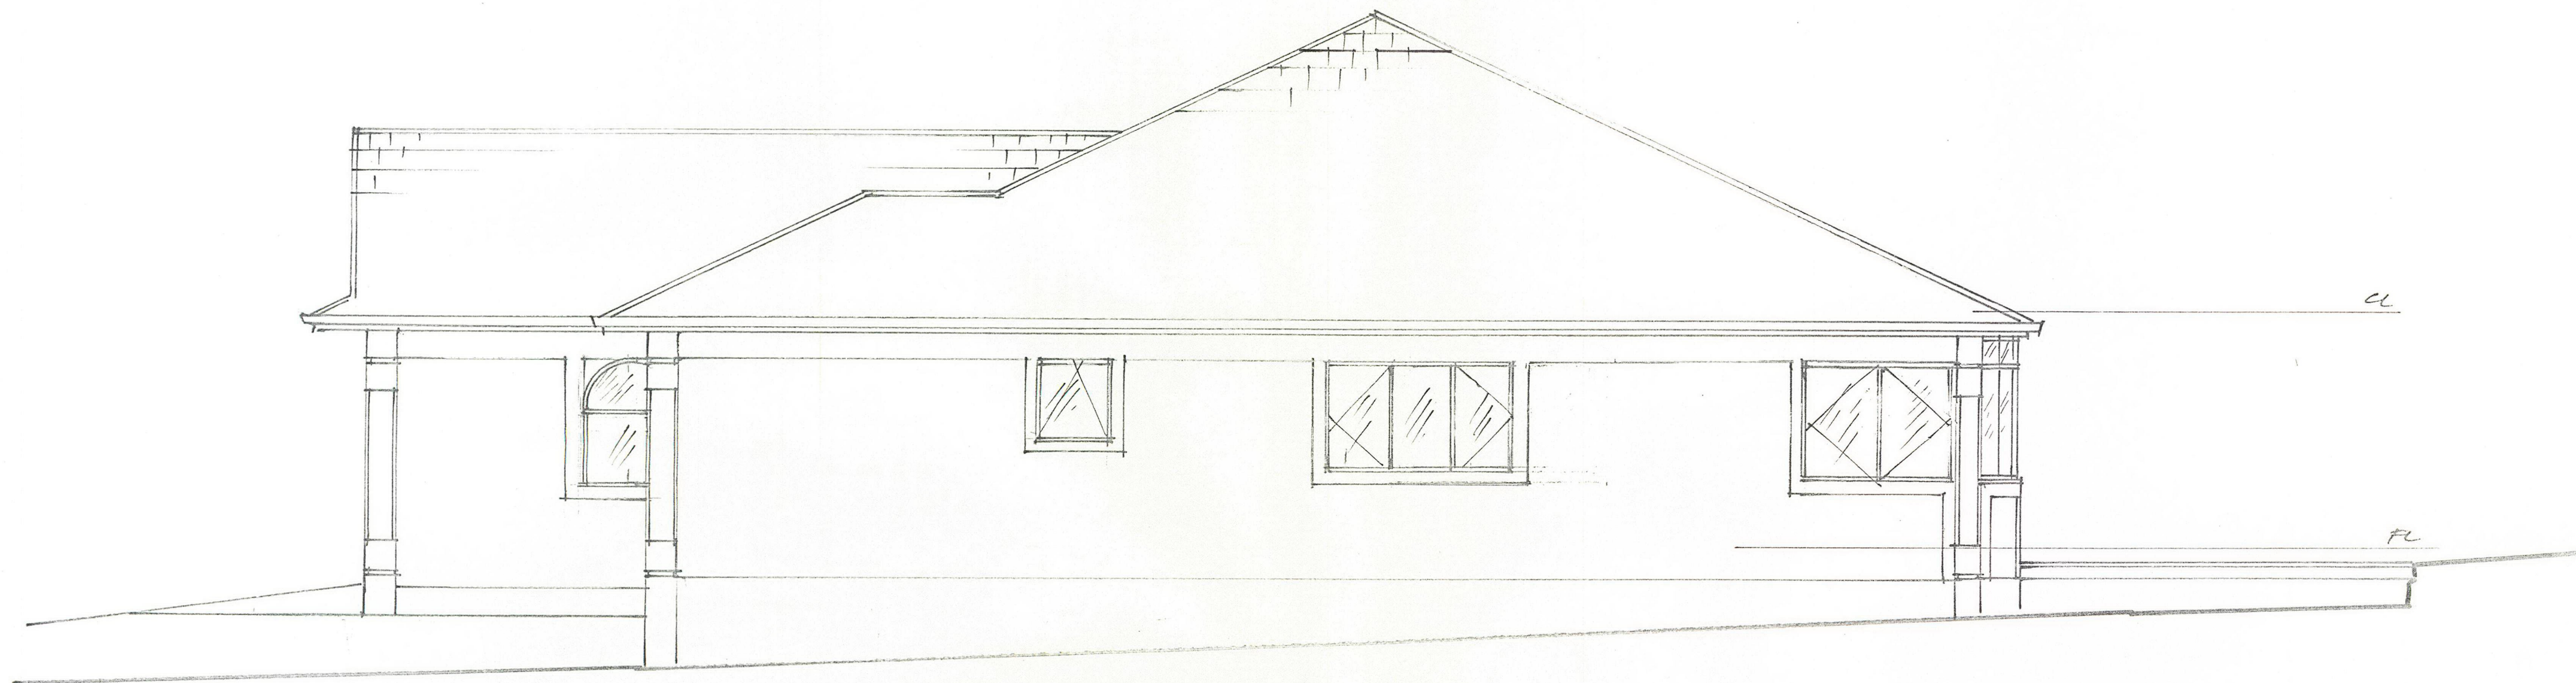

ELEVATION 2.

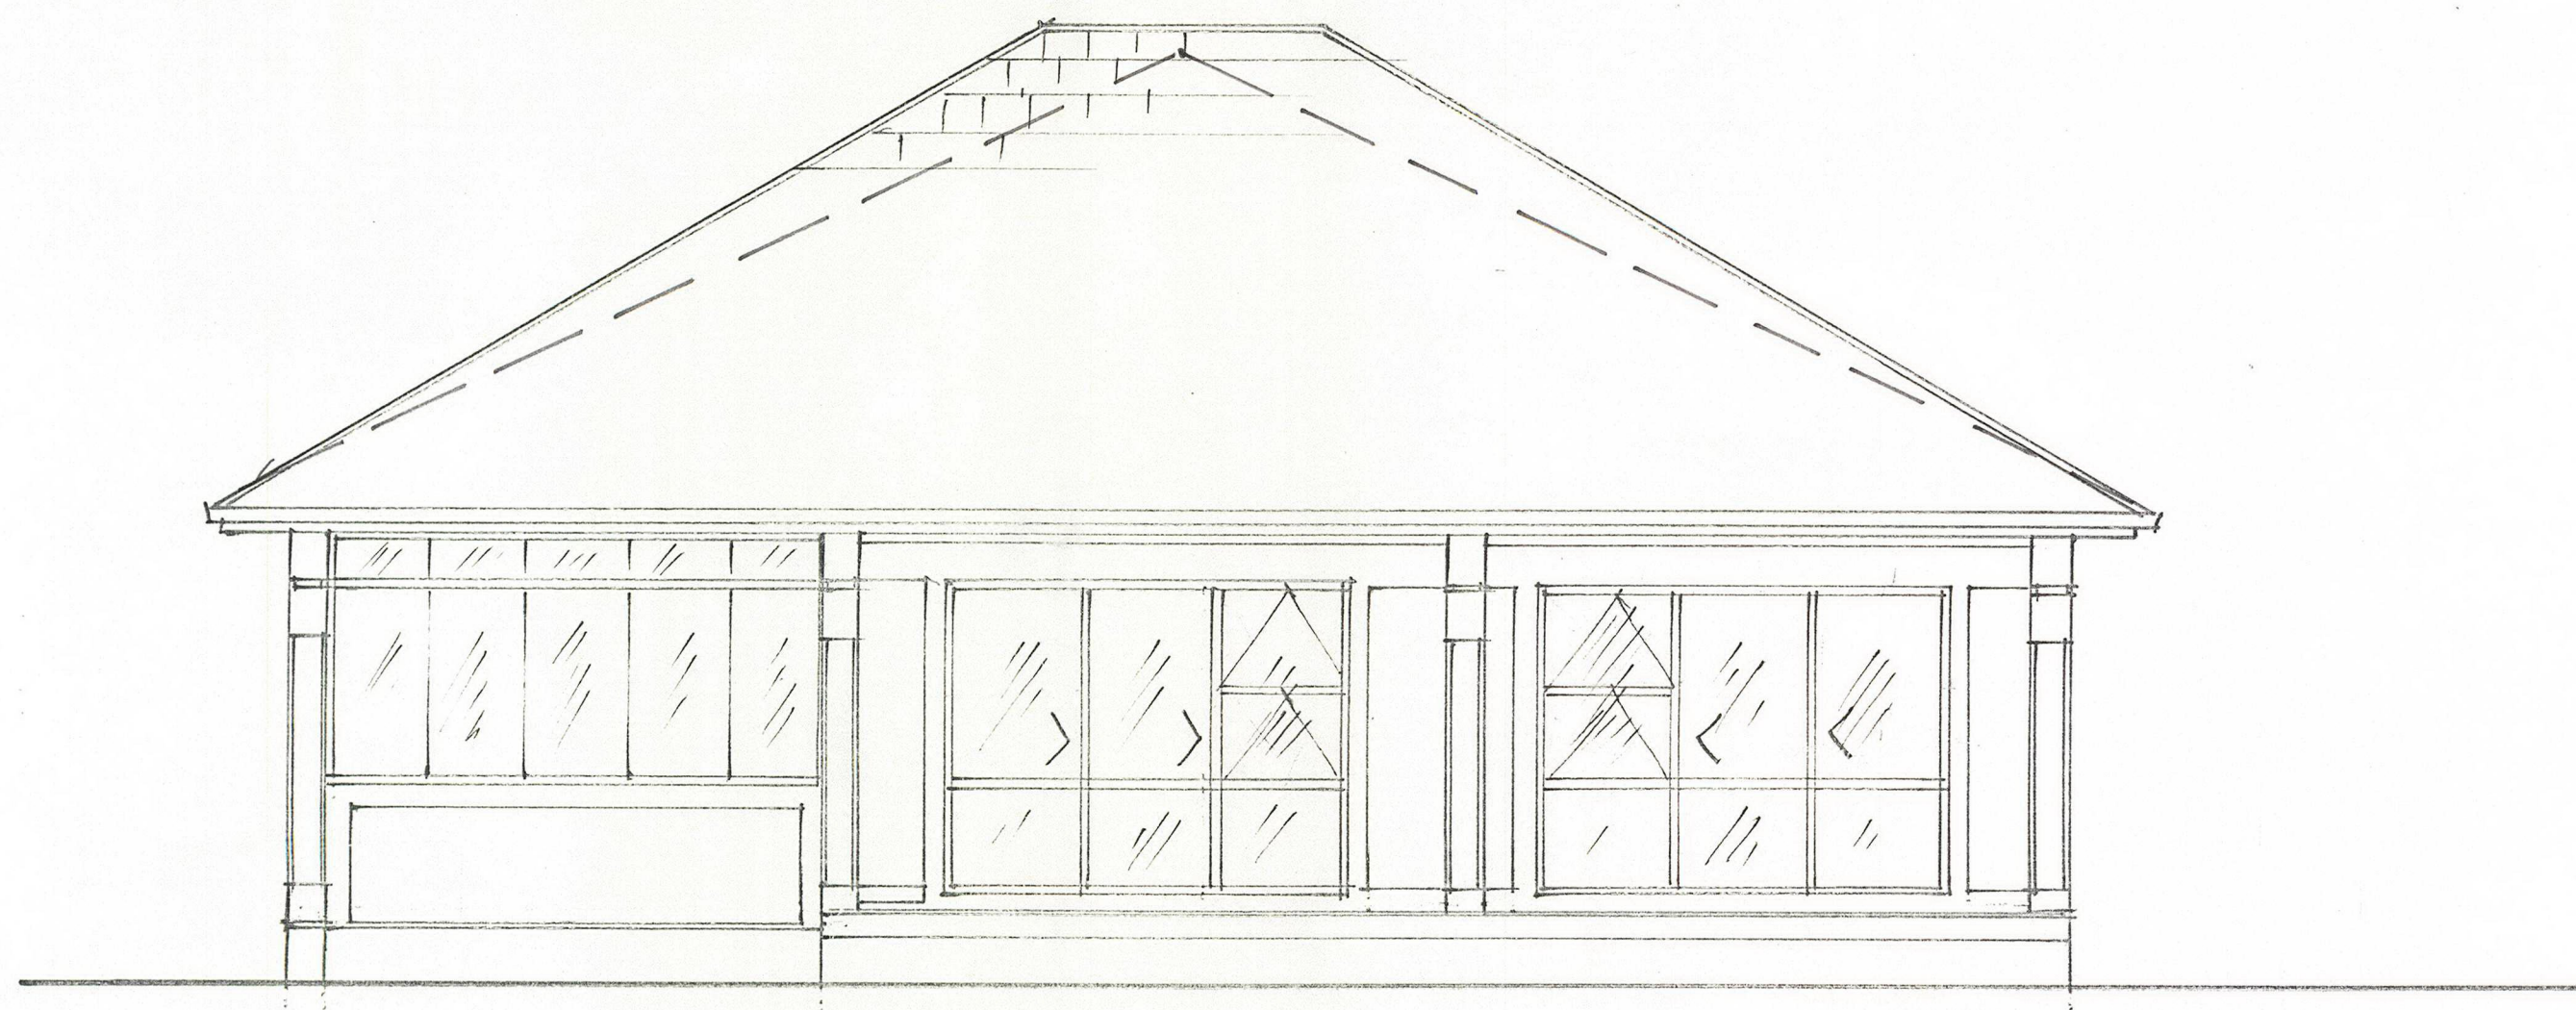

ELEVATION 1


* — — SHOWS OPTION 2 ROOF PROFILE

HANS MITT DESIGN
MARCH '99.


MCMILLAN BEACH HOUSE

ELEVATIONS
1 & 2 1:50

SHEET 5/7

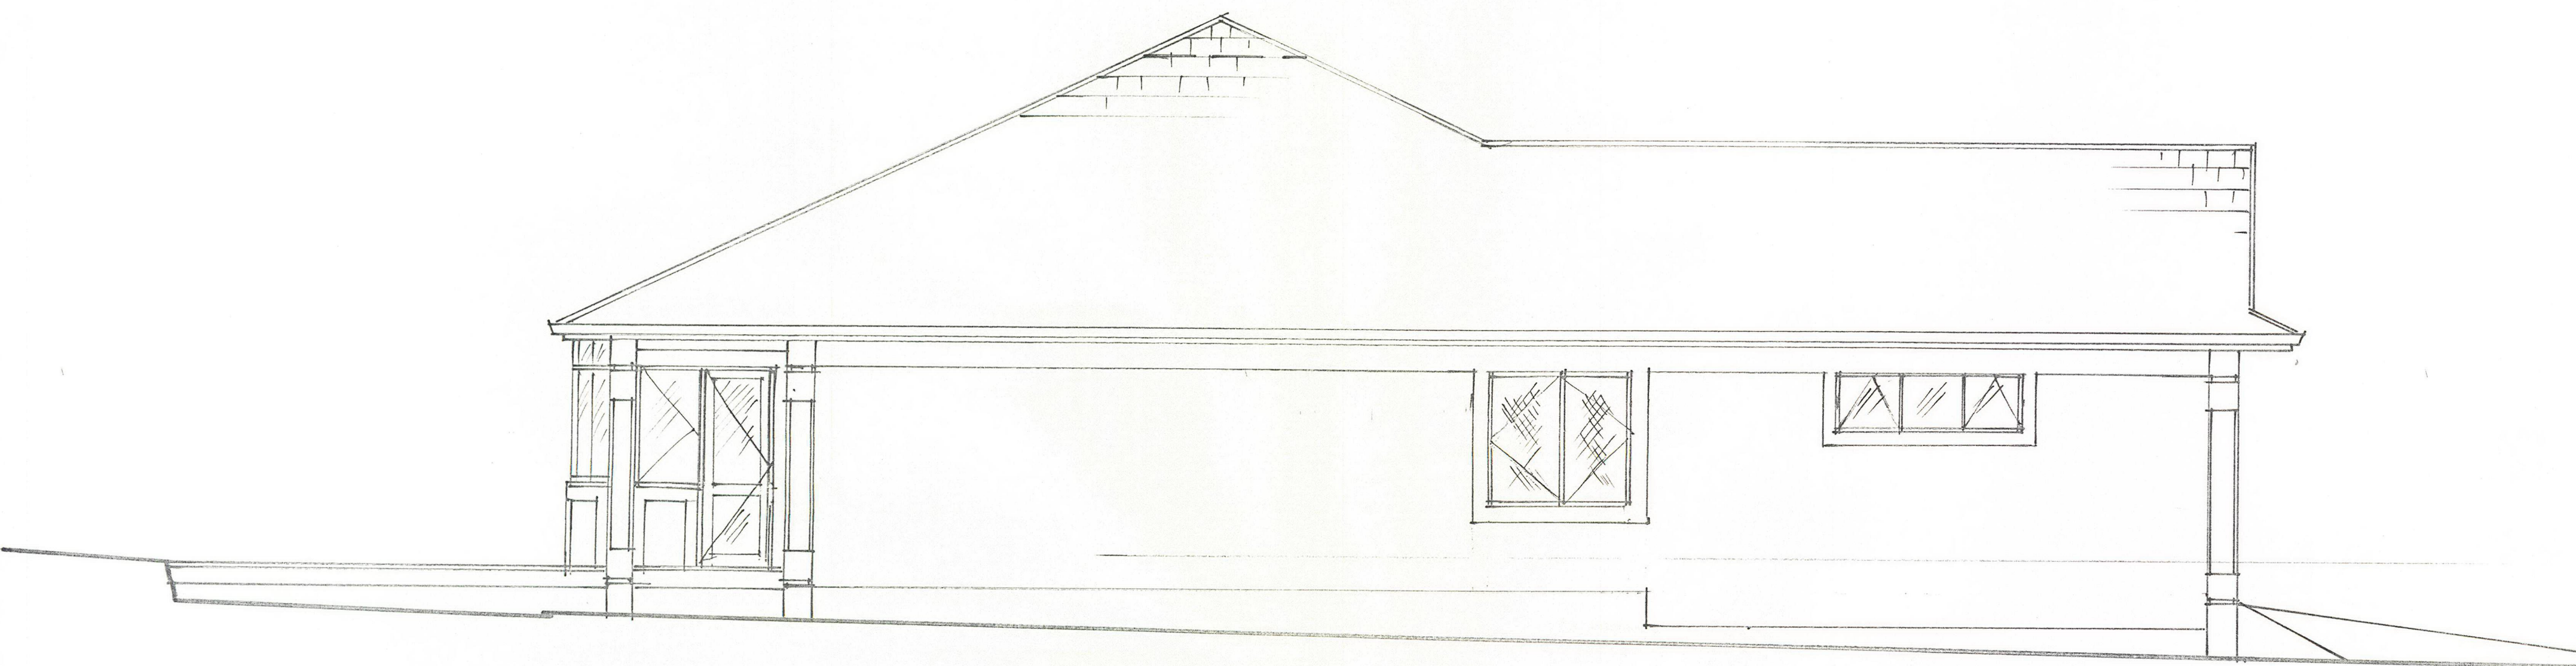

ELEVATION 4

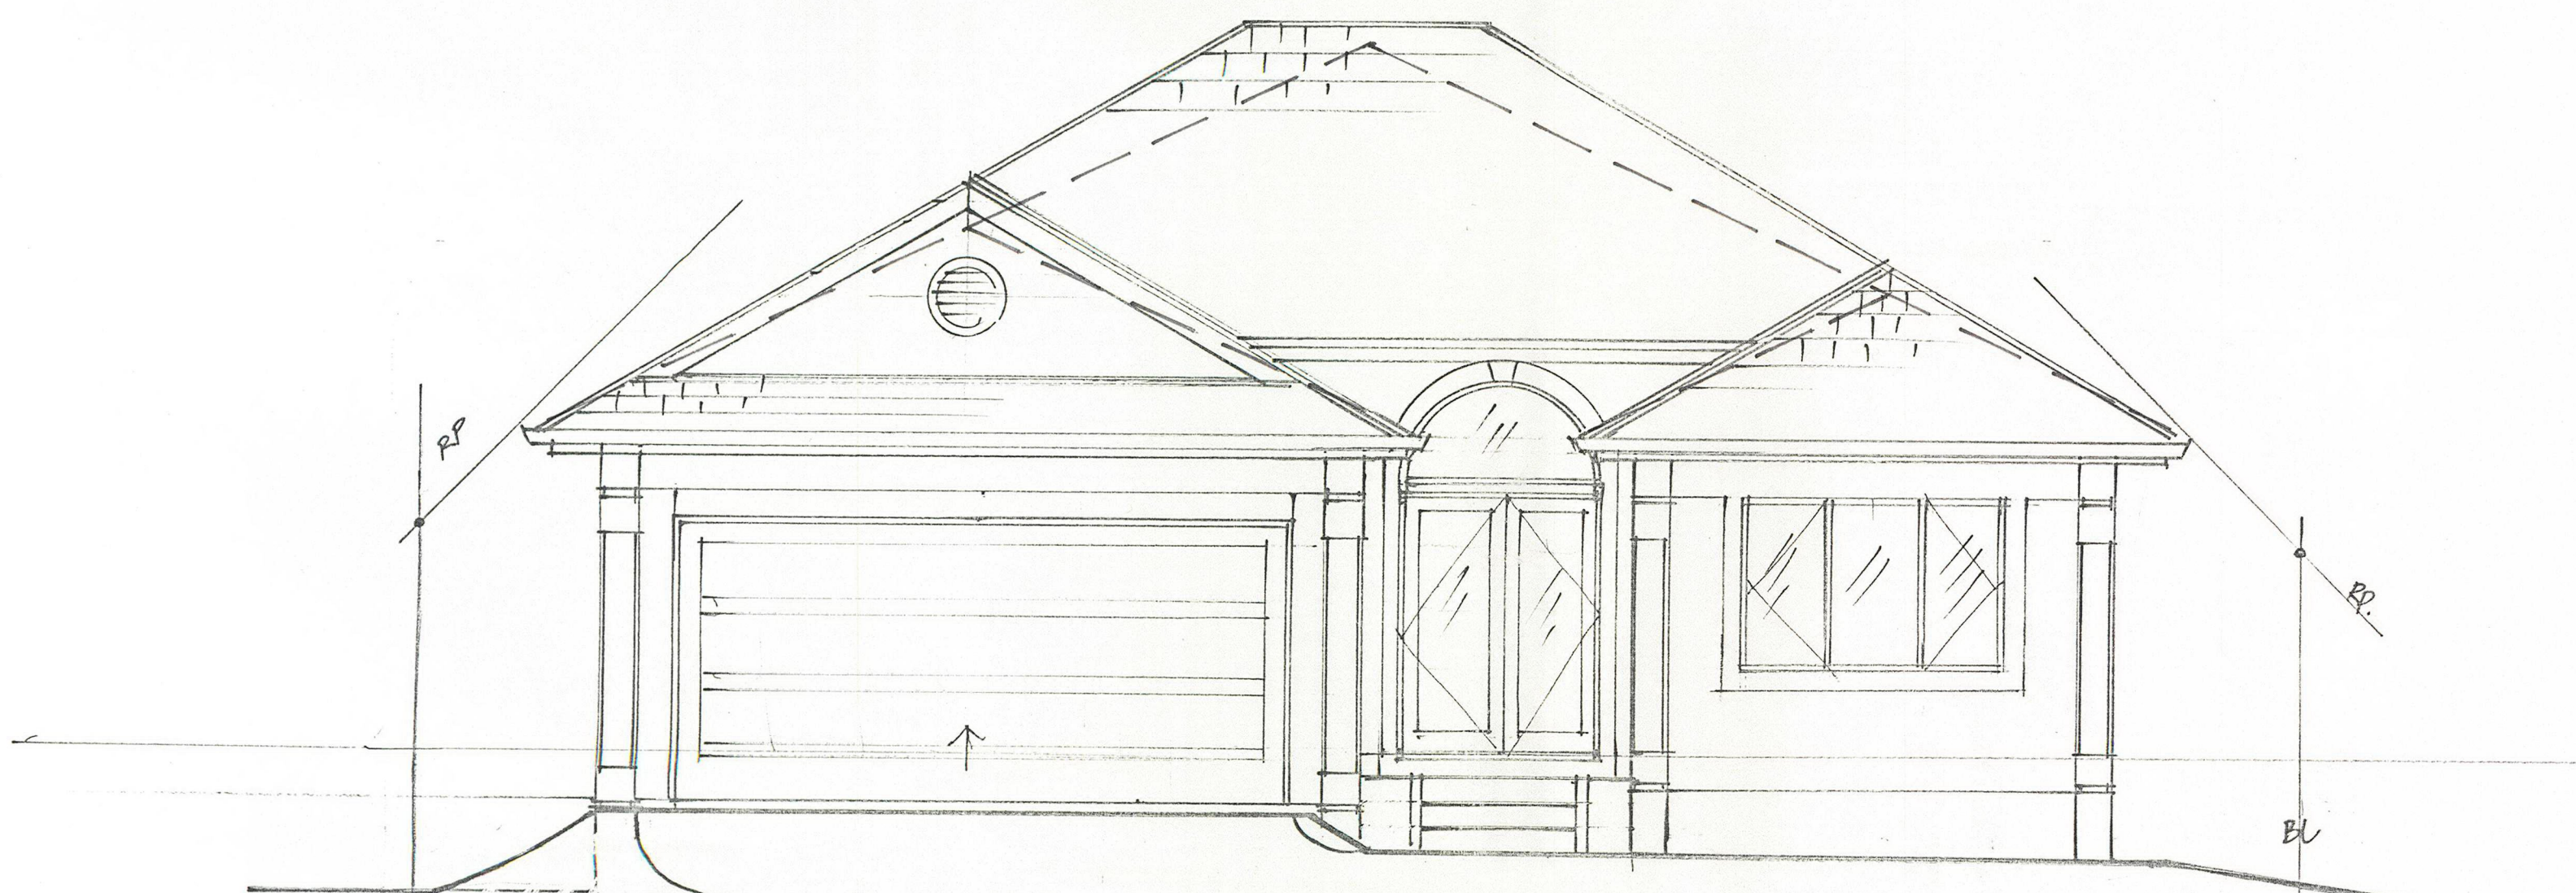

ELEVATION 3

* - - - SHOWS OPTION 2 ROOF PROFILE

HANS MITT DESIGN
MARCH '99.

McMILLAN HOUSE

ELEVATIONS
3+4 1:50

SHEET 6/7

