


Proposed Planer Shed

Owner
Sawmill Products Ltd.

Location Whangaripo Rd
Matakana.

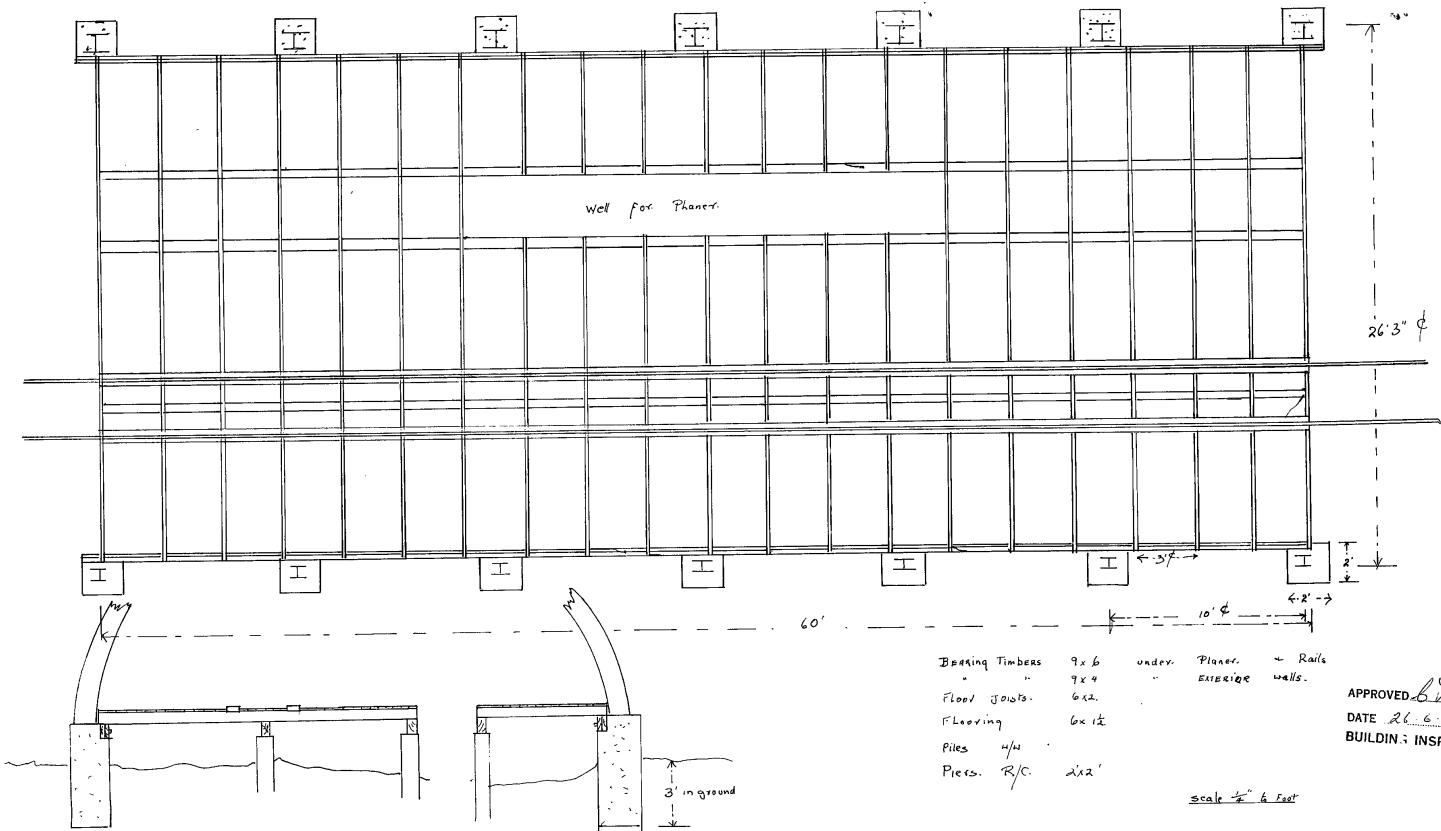

APPROVED *B. J. Shattell*
DATE 26.6.73
BUILDING INSPECTOR