
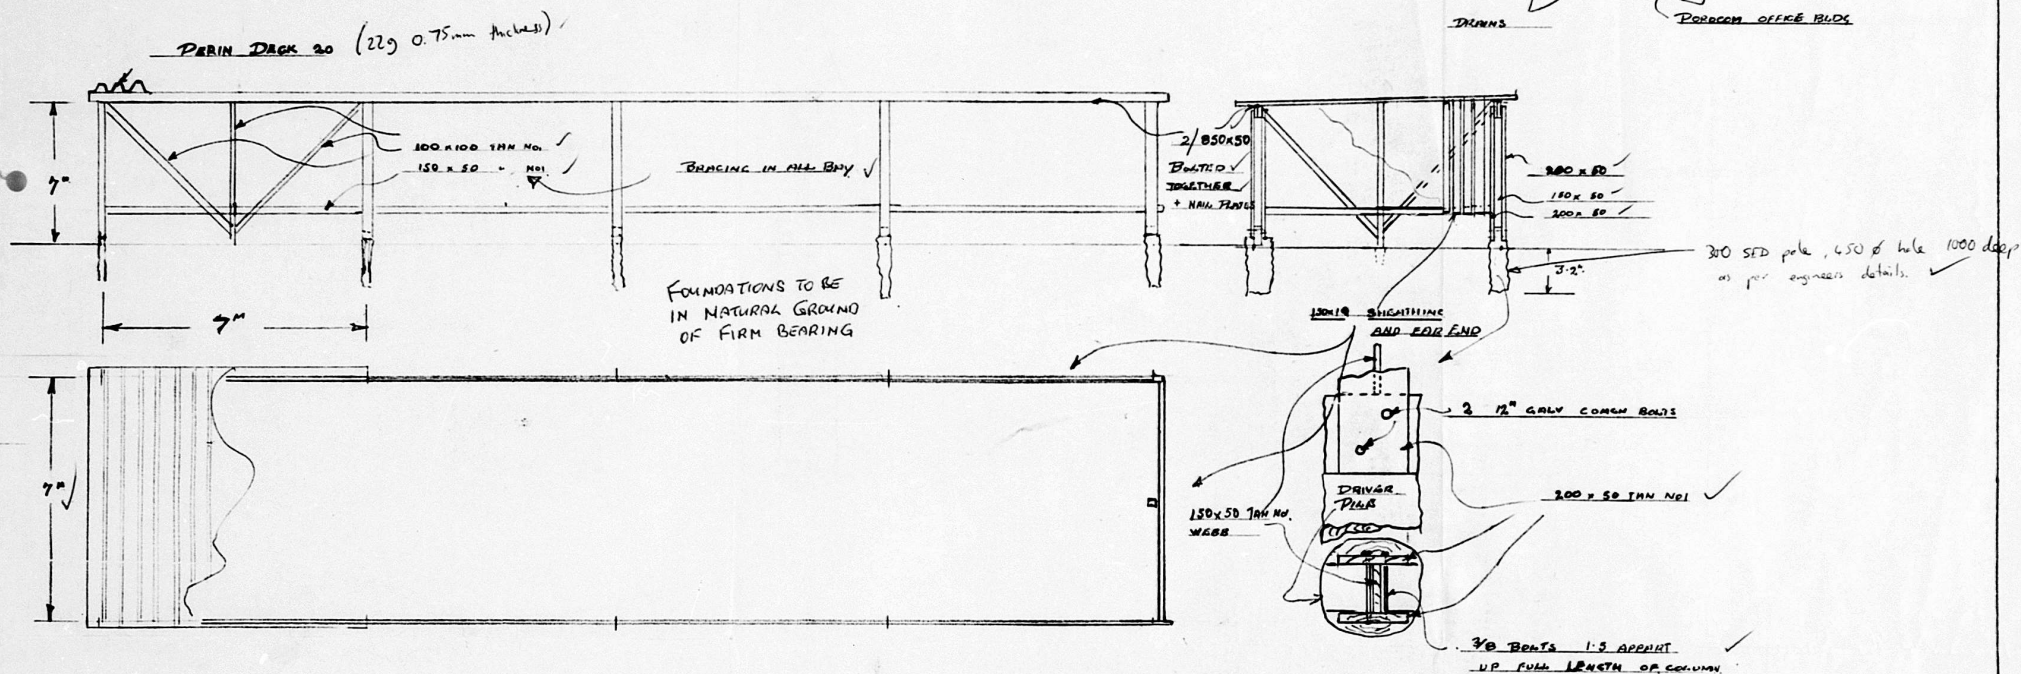


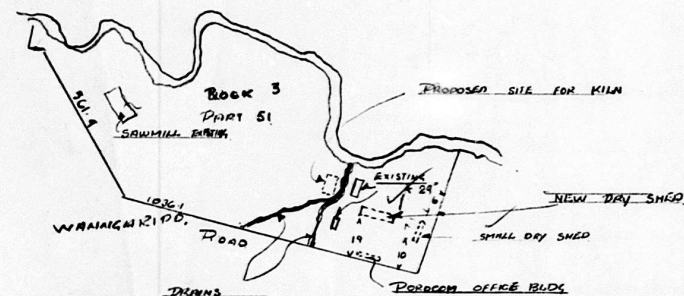

PLANS
AND SPECIFICATIONS
APPROVED

SUBJECT TO SUCH
CONDITIONS AS ARE
TO BE ENDORSED ON
OR APPENDED TO
BUILDING PERMIT.

SIGNED: *Alvin*

DATE: 13.4.88

BUILDING INSPECTOR

TIMBER DRYING SHED FOR KOWHAI TIMBER LTD.

MATA KANA.

77

18-2-88