

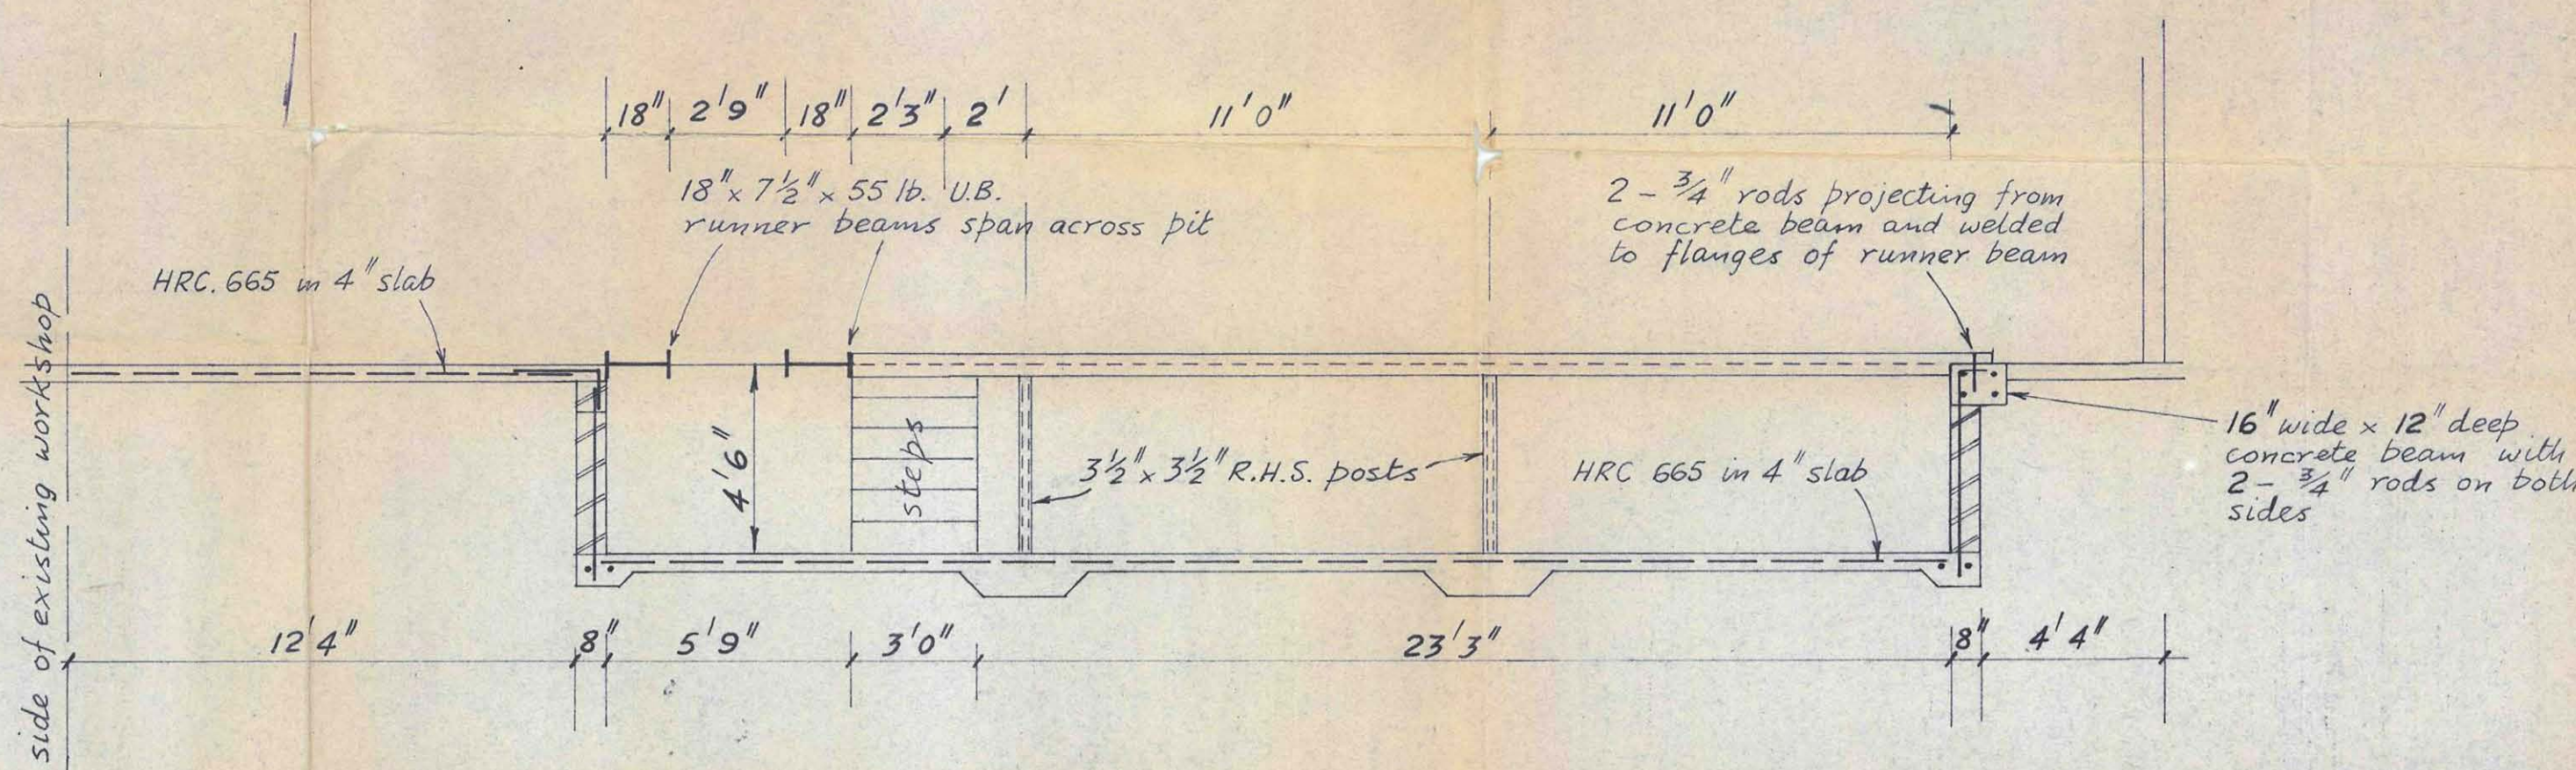
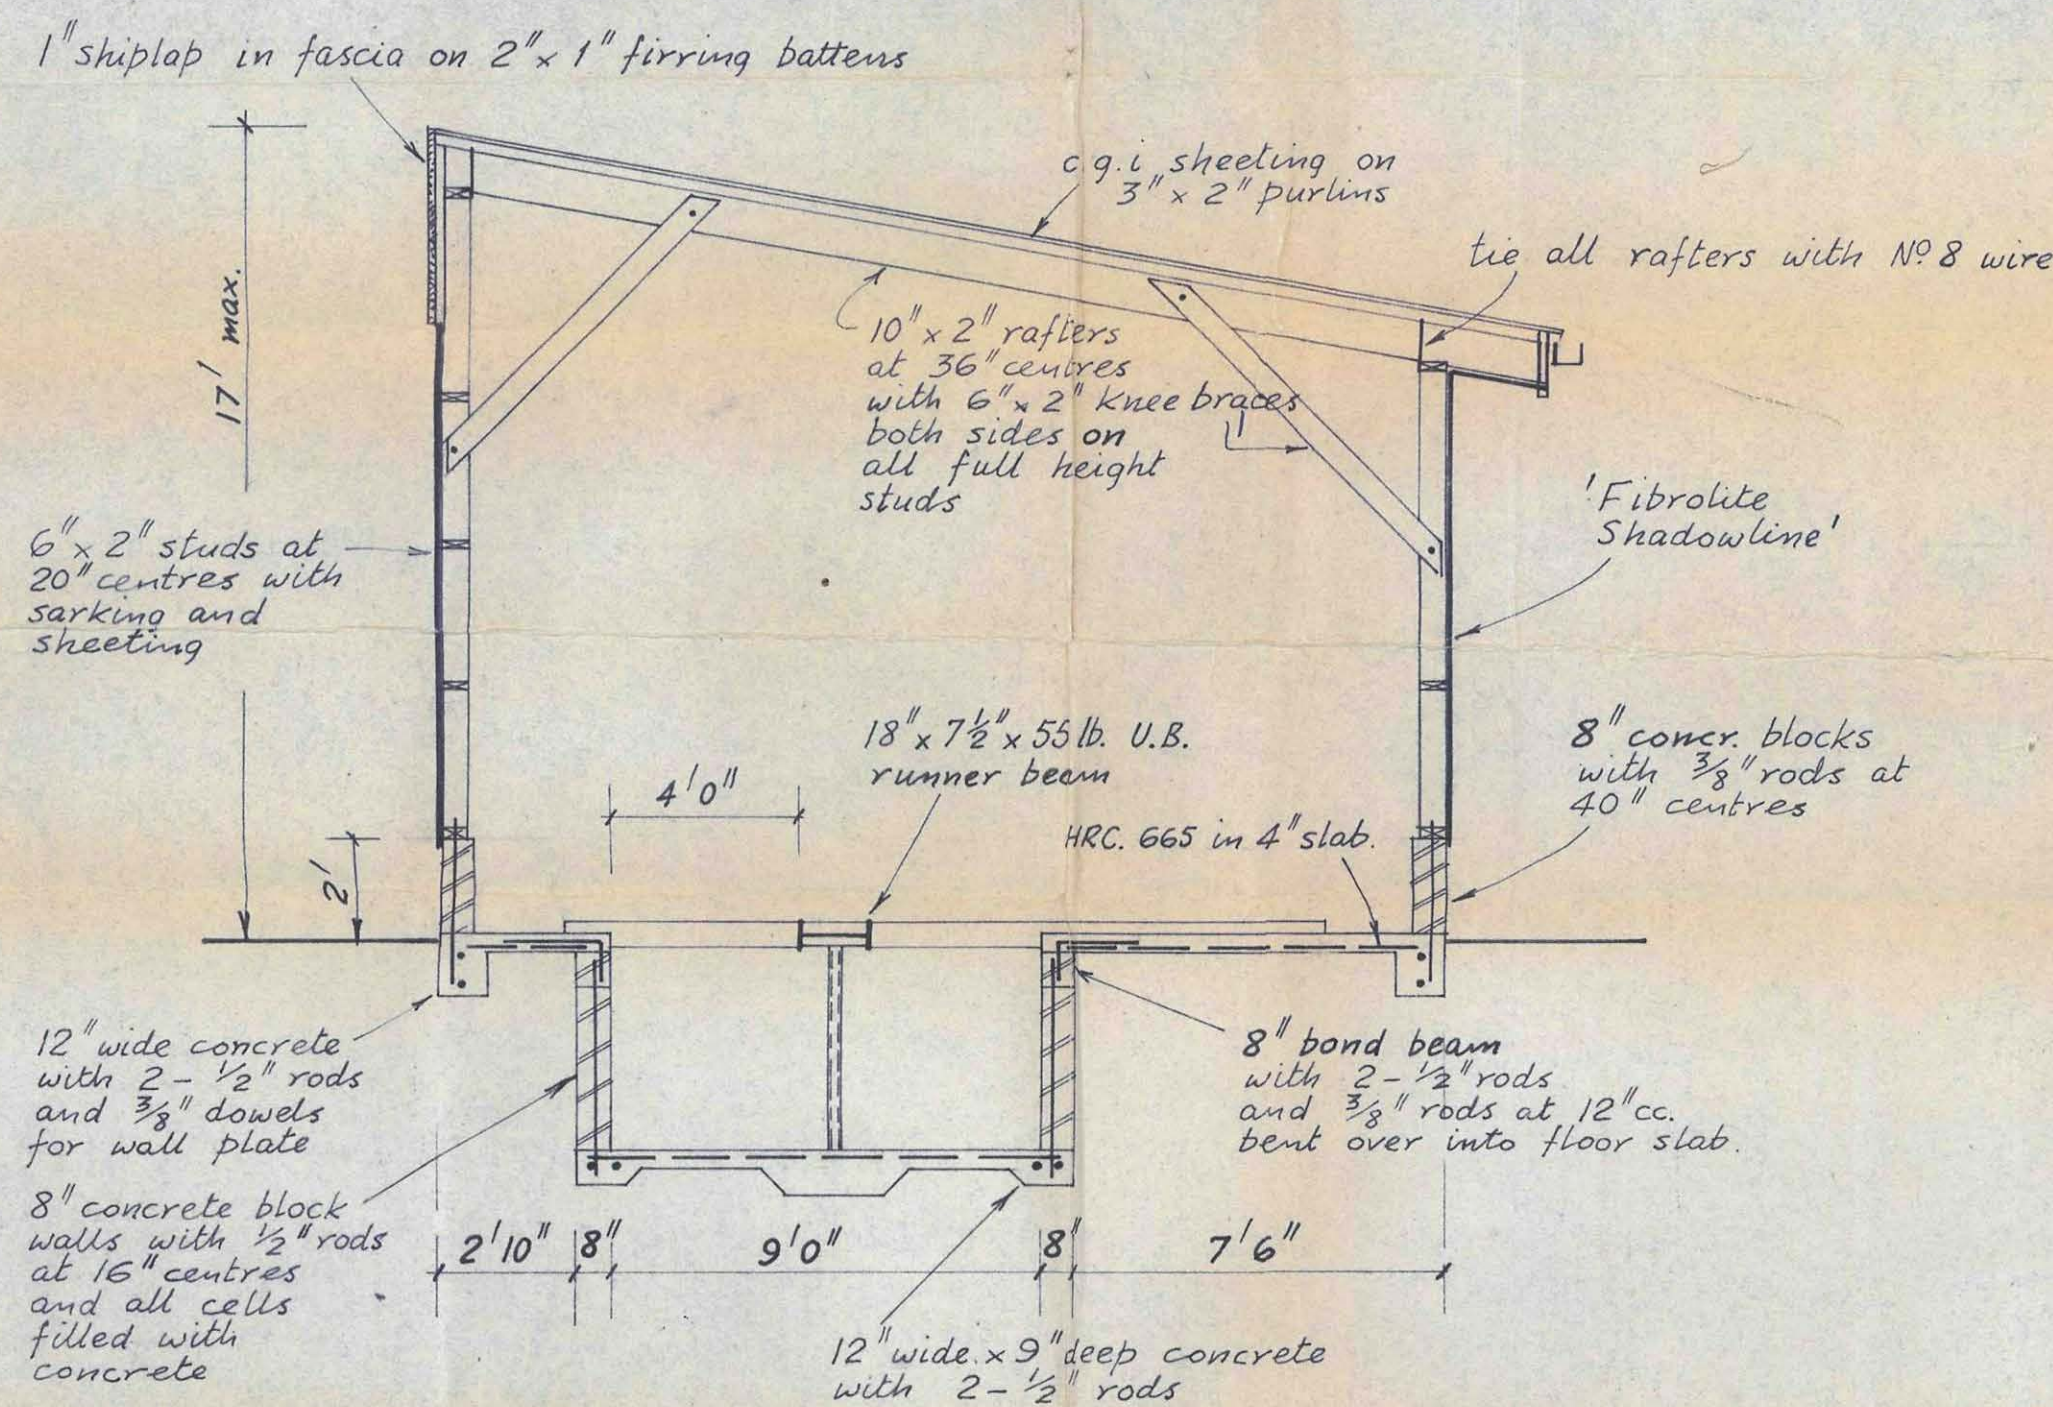
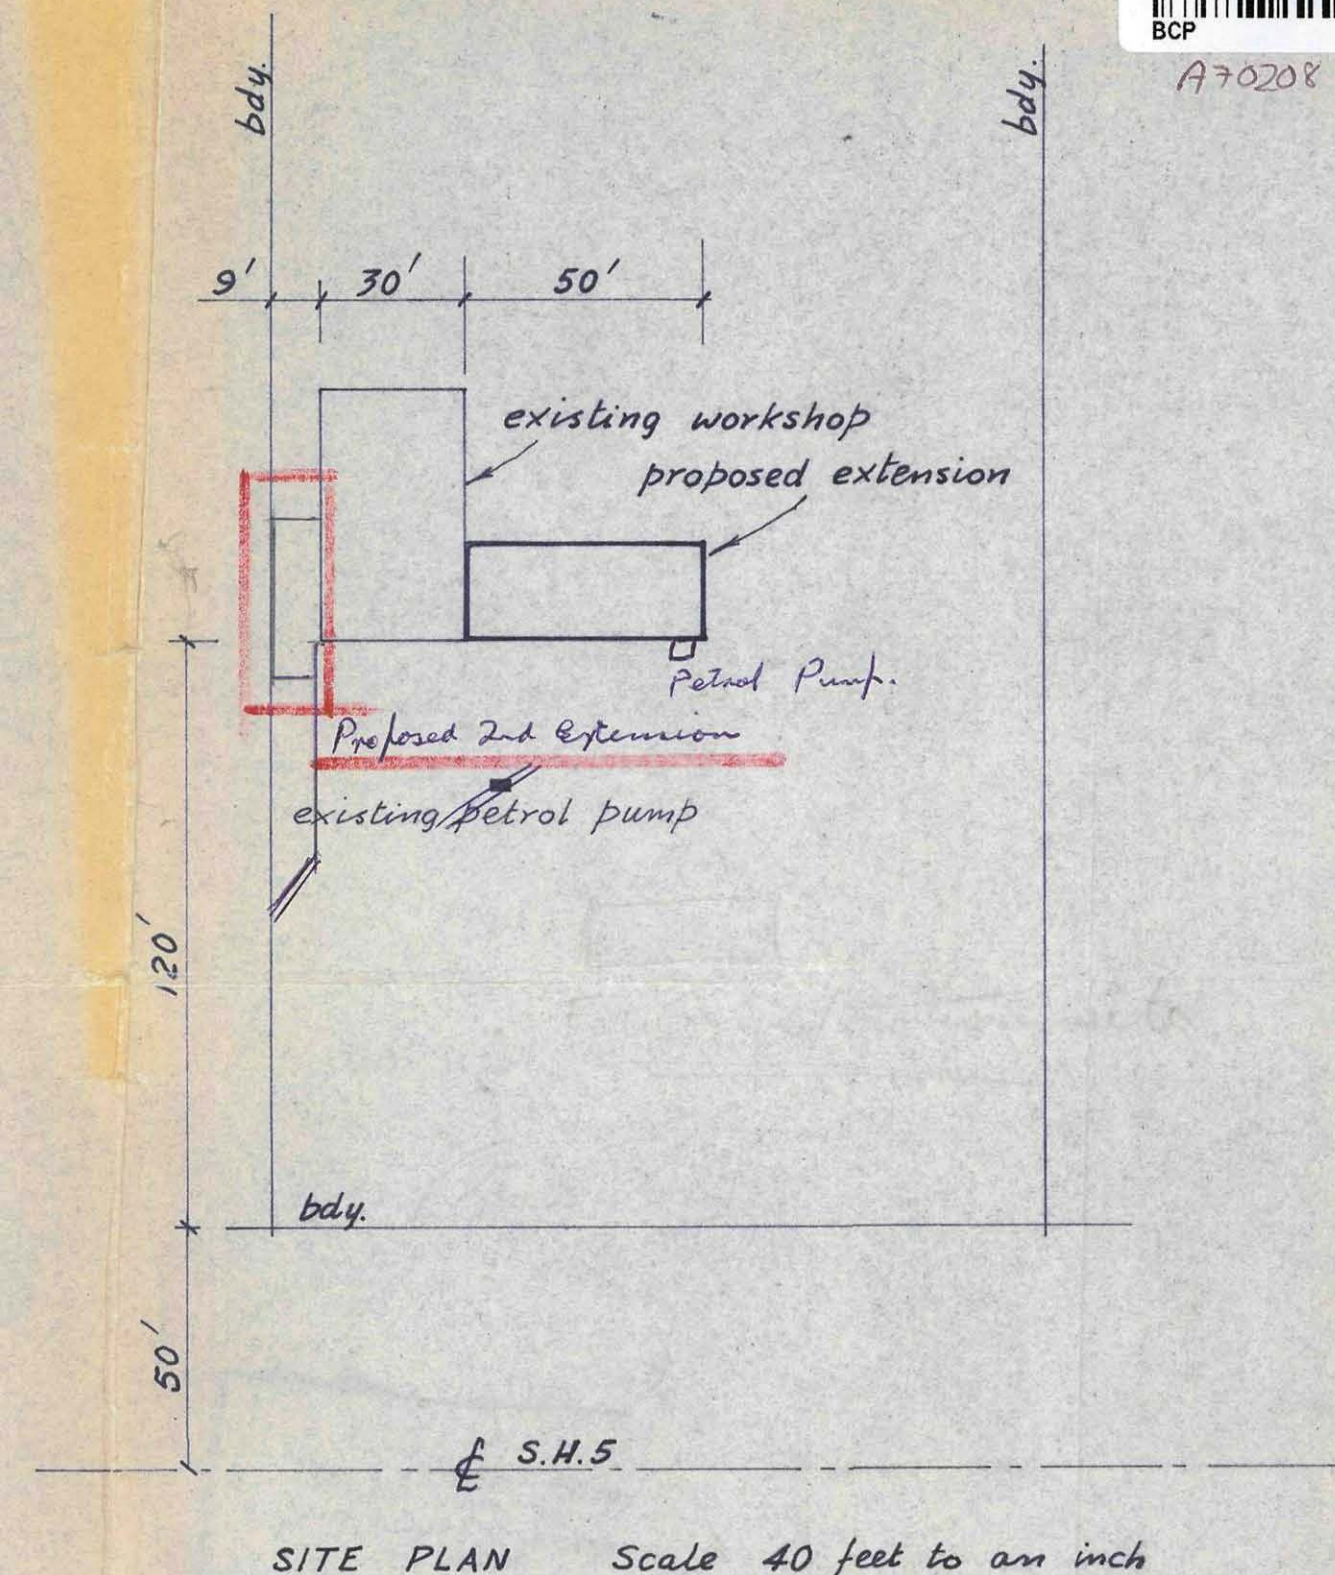
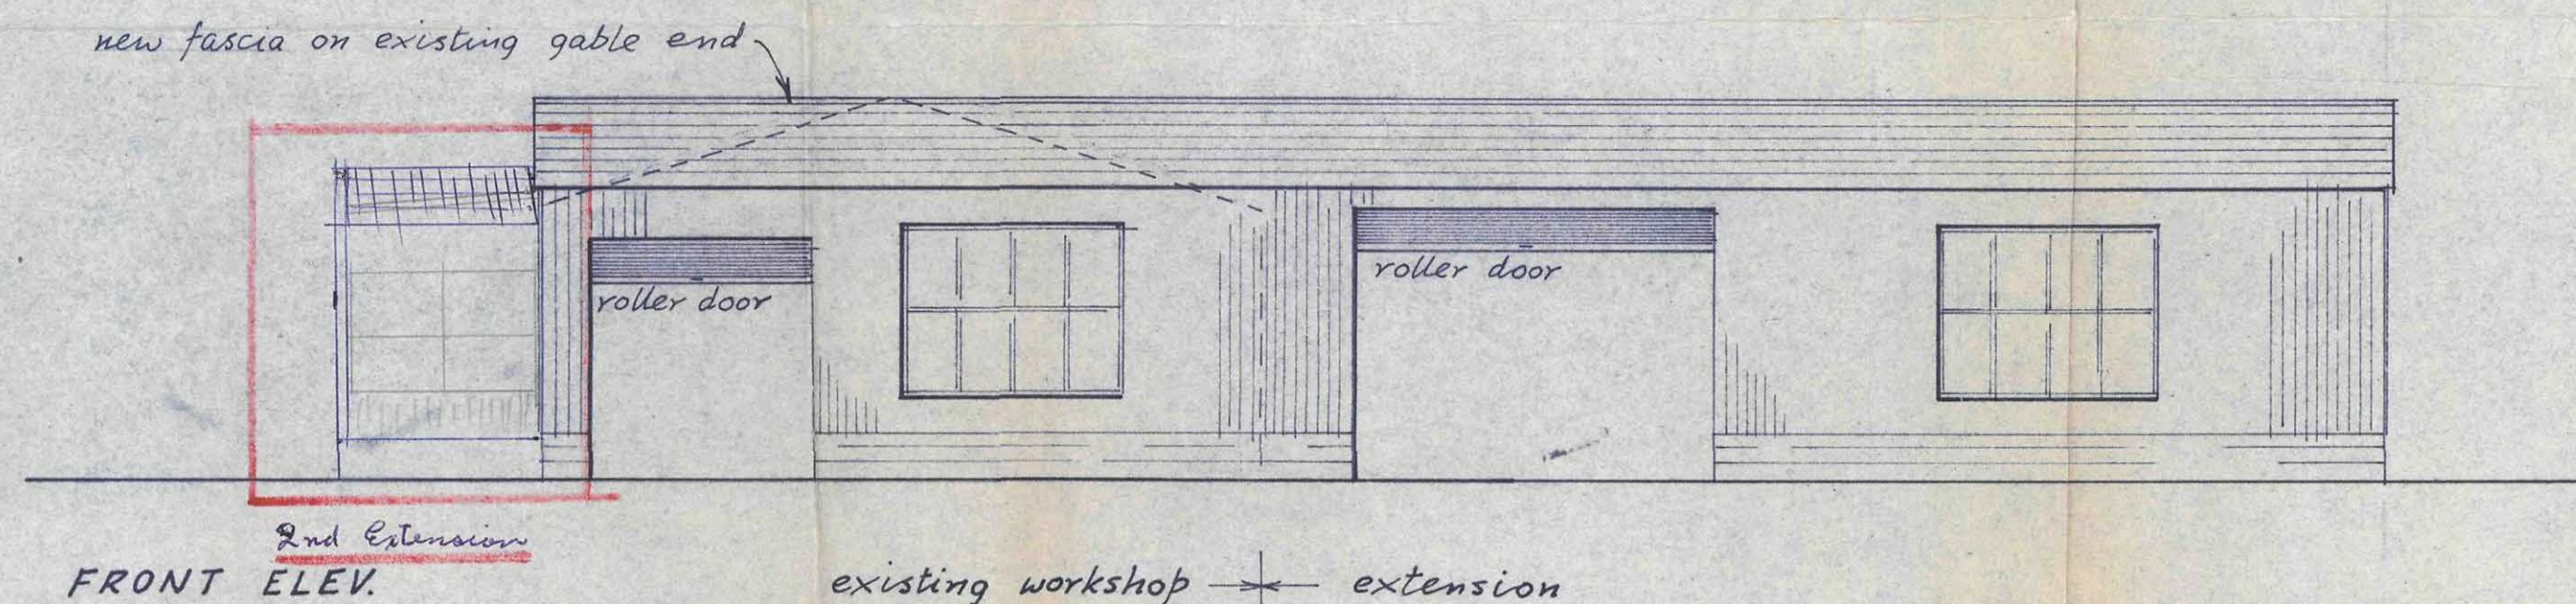


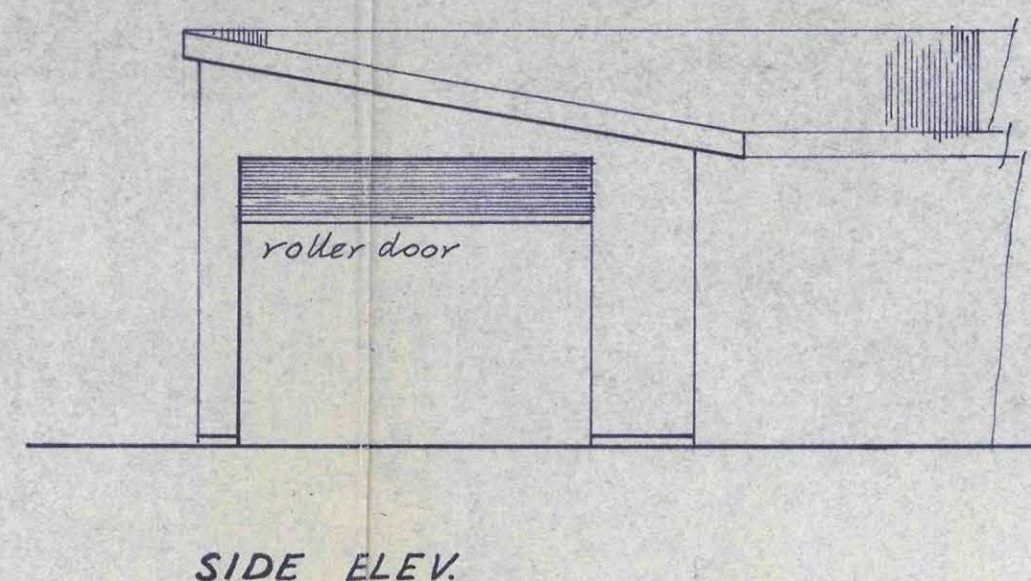

A70208

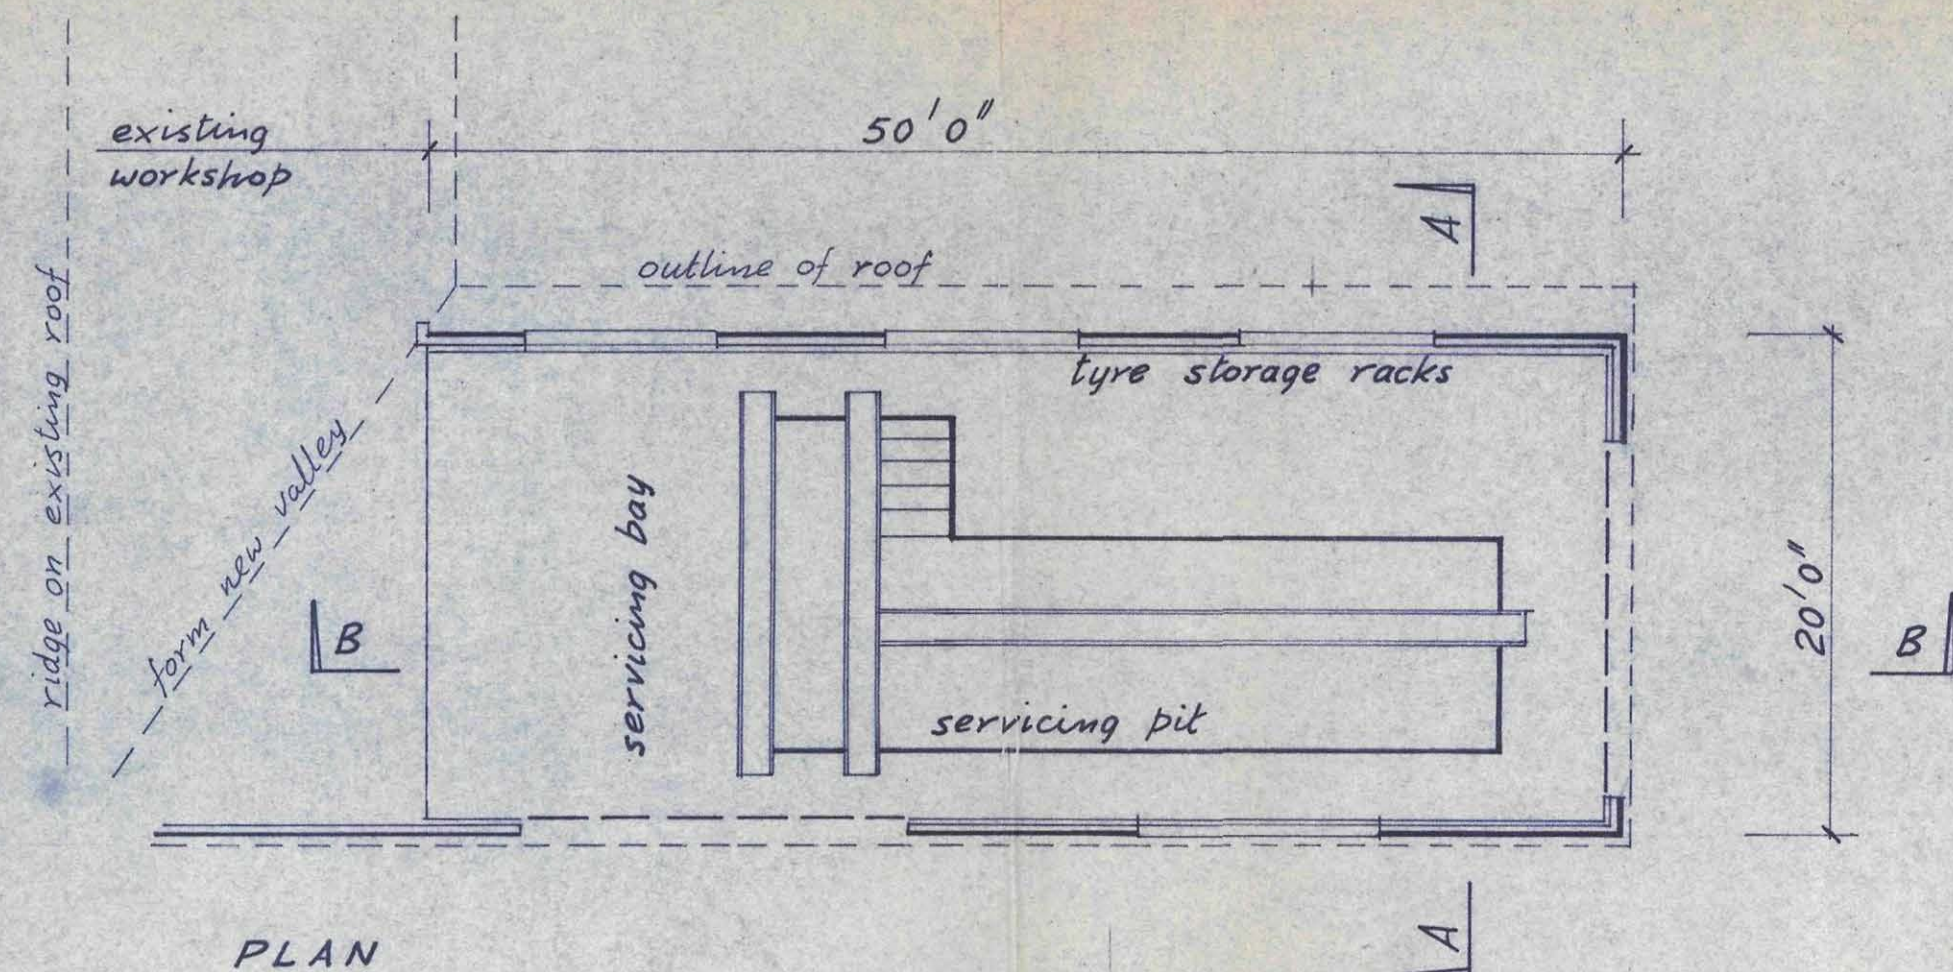

No.	REVISIONS	DATE
	Contractors must verify all dimensions on the job before commencing any work. Copyright of this drawing is reserved.	
SCALE	8 & 4 feet to 1 inch	
DRAWN	D. K. W.	
APPROVED		
DATE	Jan. '72	

KENNETH L. HAYMAN
CONSULTING CIVIL AND STRUCTURAL ENGINEER
P.O. BOX 434 TELEPHONE 1010M, TAUPU, N.Z.

VERNE MILNE MOTORS, REPOROA

EXTENSION TO WORKSHOP WITH SERVICING PIT

LAYOUT &
STRUCTURAL DETAILS

DWG. No.: 69-20-02

PROVED SUBJECT TO ALL RE-
S OF THE HEALTH DEPT.
EPT. BEING FULLY COMPLIANT
WITH
1.12 Permit Number A70208
Smalley (K)

PLANS AP-
OUREMEN
HEALTH
DATA
Inspector