


In place of 10x2 rafters (because not being practical with knee braces.)
Prefab 4x2 hollow section steel trusses @ 10' spacing + 6x2 purlins.

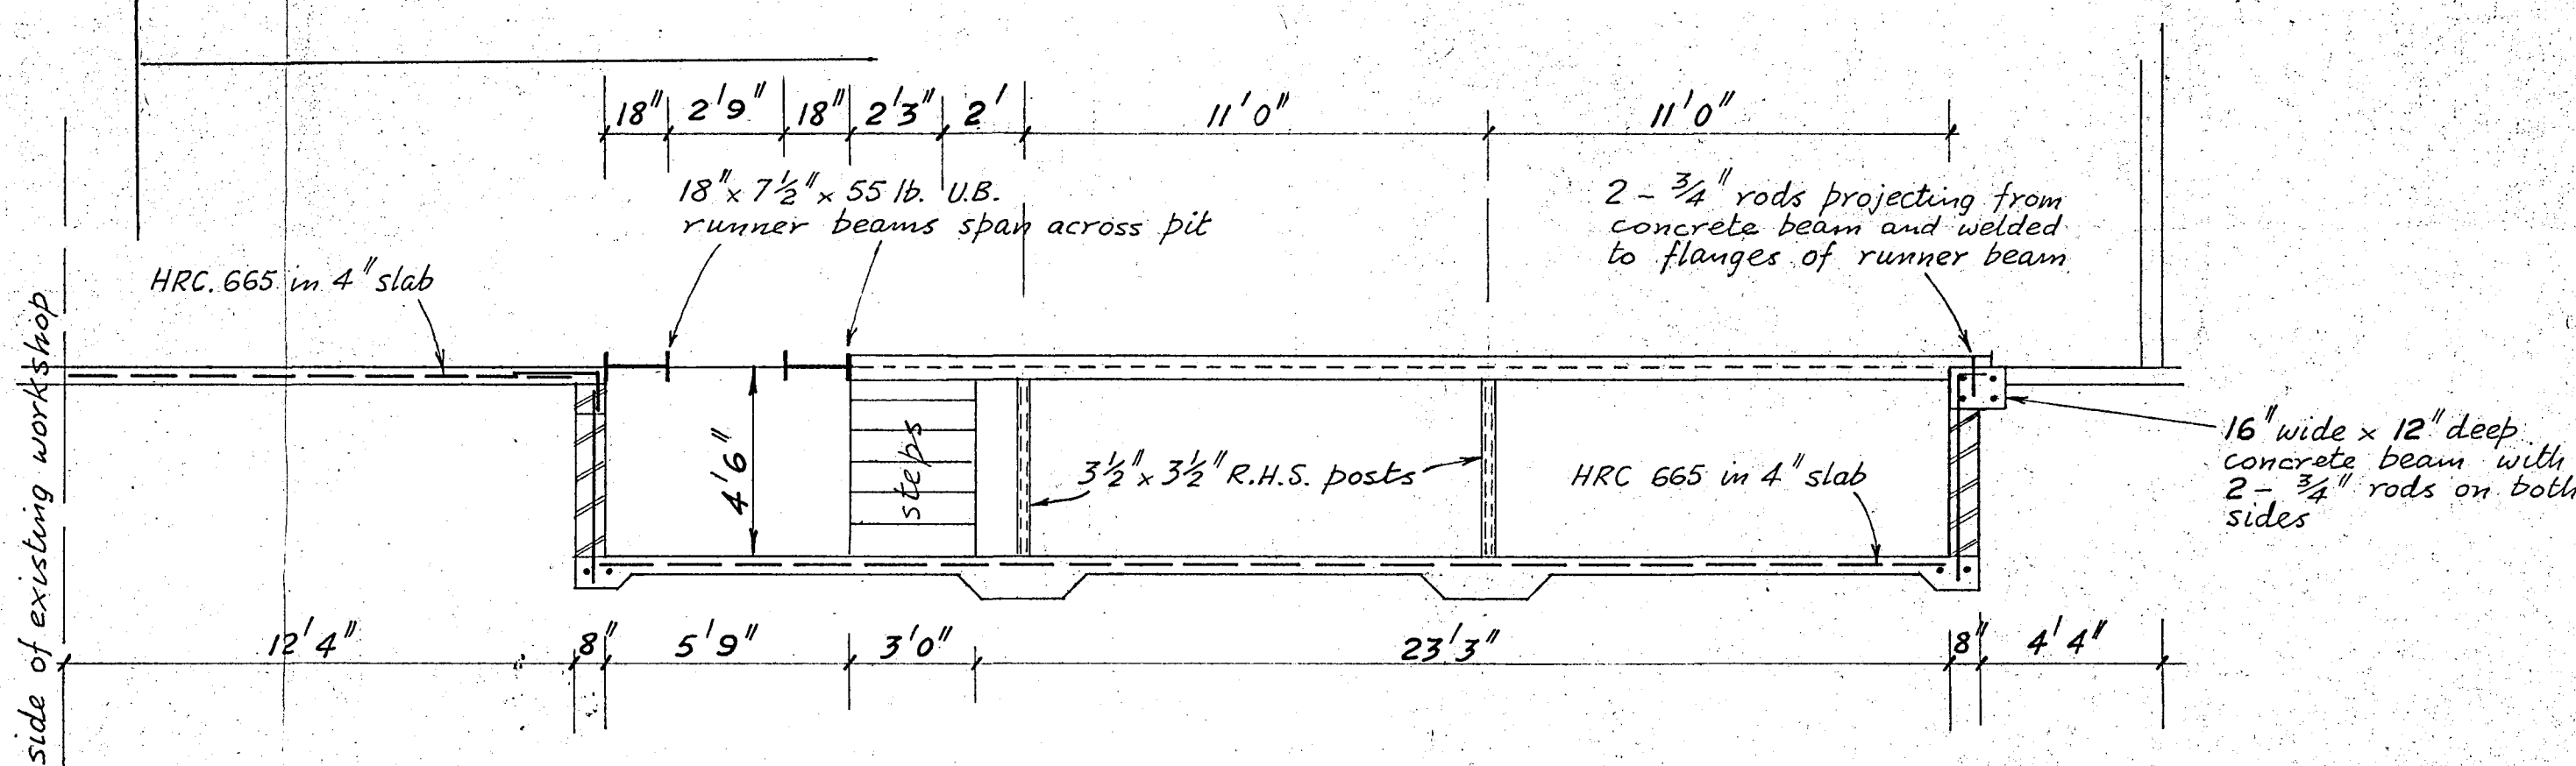

No.	REVISIONS	DATE
Contractors must verify all dimensions on the job before commencing any work. Copyright of this drawing is reserved.		

KENNETH L. HAYMAN		SCALE	8 & 4 feet to 1 inch
CONSULTING CIVIL AND STRUCTURAL ENGINEER		DRAWN	D.K.W.
P.O. BOX 434 TELEPHONE 1010M, TAUPU, N.Z.		APPROVED	
		DATE	Jan. '72

VERNE MILNE MOTORS, REPOROA

EXTENSION TO WORKSHOP WITH SERVICING PIT

LAYOUT &
STRUCTURAL DETAILS

DWG. No. 69-20-02