




CORR. IRON,  
PITCH 15°

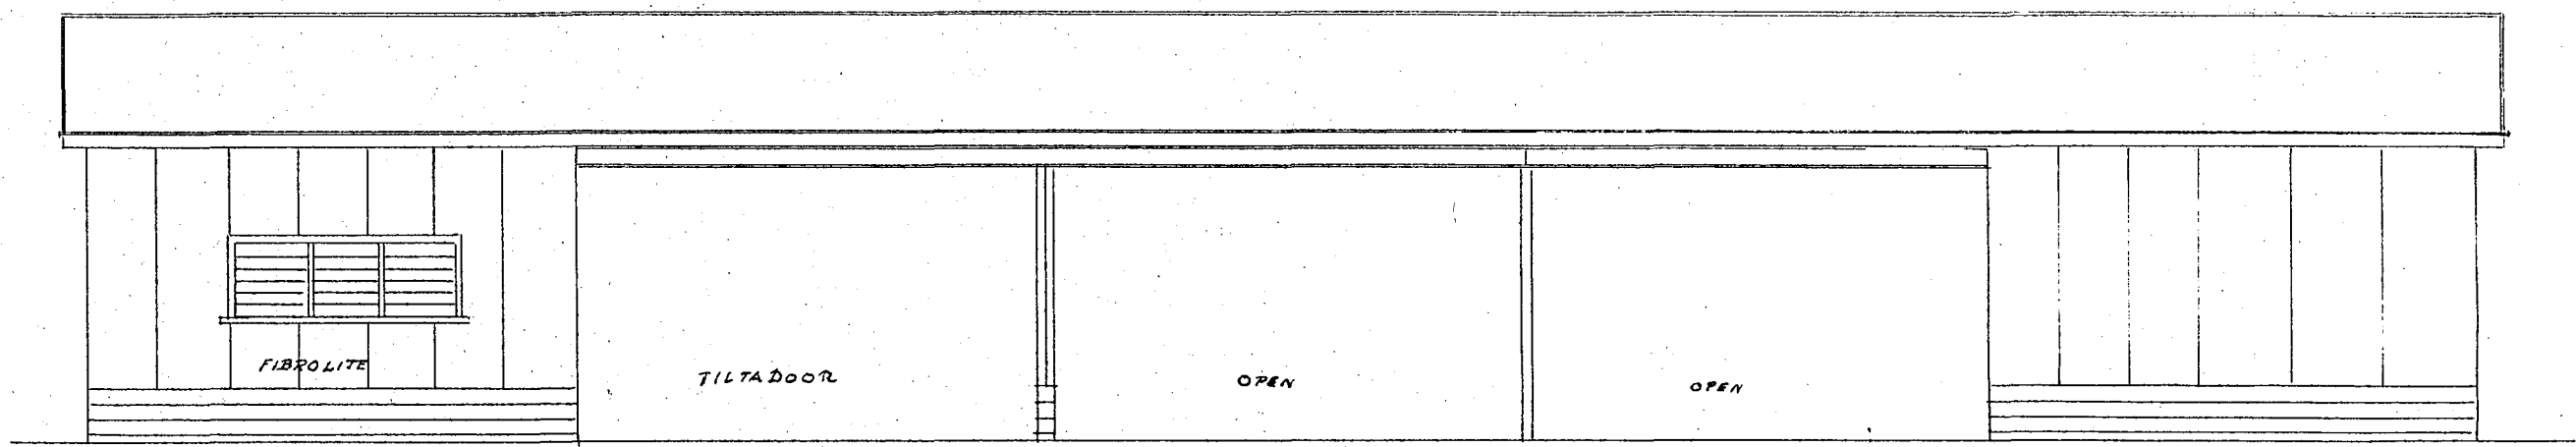

WORK SHOP. MR. V. MILNE.  
ROOF TRUSSES 6x2 D.P. 8'2" CENTRES.  
PURLINS 6x2  
FRAMING 4x2 RAD. B.T.  
SHADOWLINE EXTERIOR  
GALV. WEATHERBOARD CENTER STRIP (PAINTED)  
8" CONCRETE BLOCKS 24" HIGH TO START.

