








Copyright of this drawing is vested in CHP Consulting Engineers
The Contractor shall verify all dimensions on site.

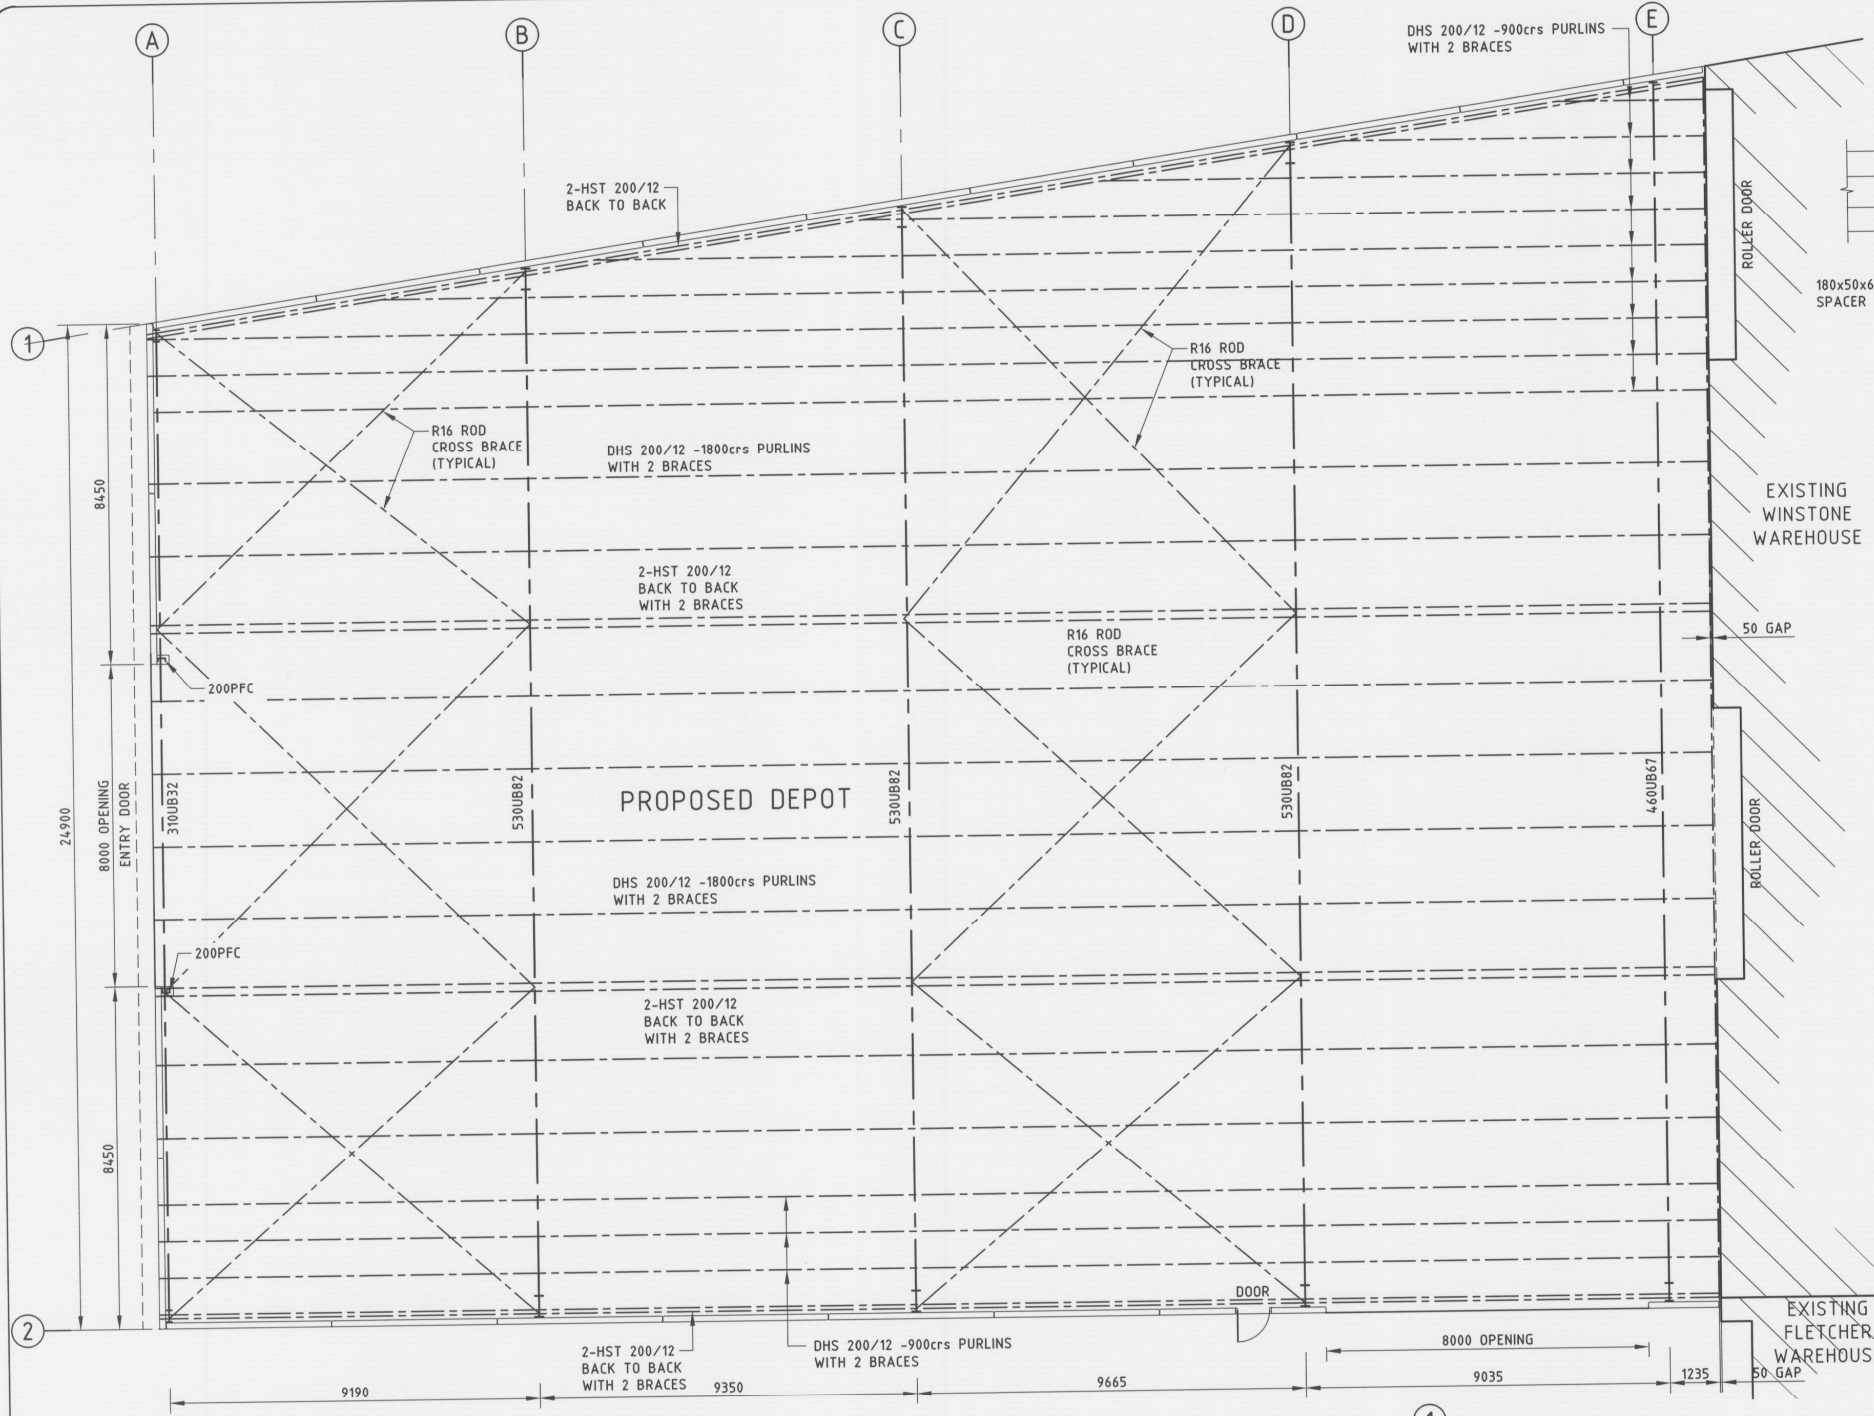

DRAWING NUMBER	REV
70409-03	



NOTE:
ALL STRUCTURAL STEELWORK TO BE SHOP PRIMED AFTER FABRICATION

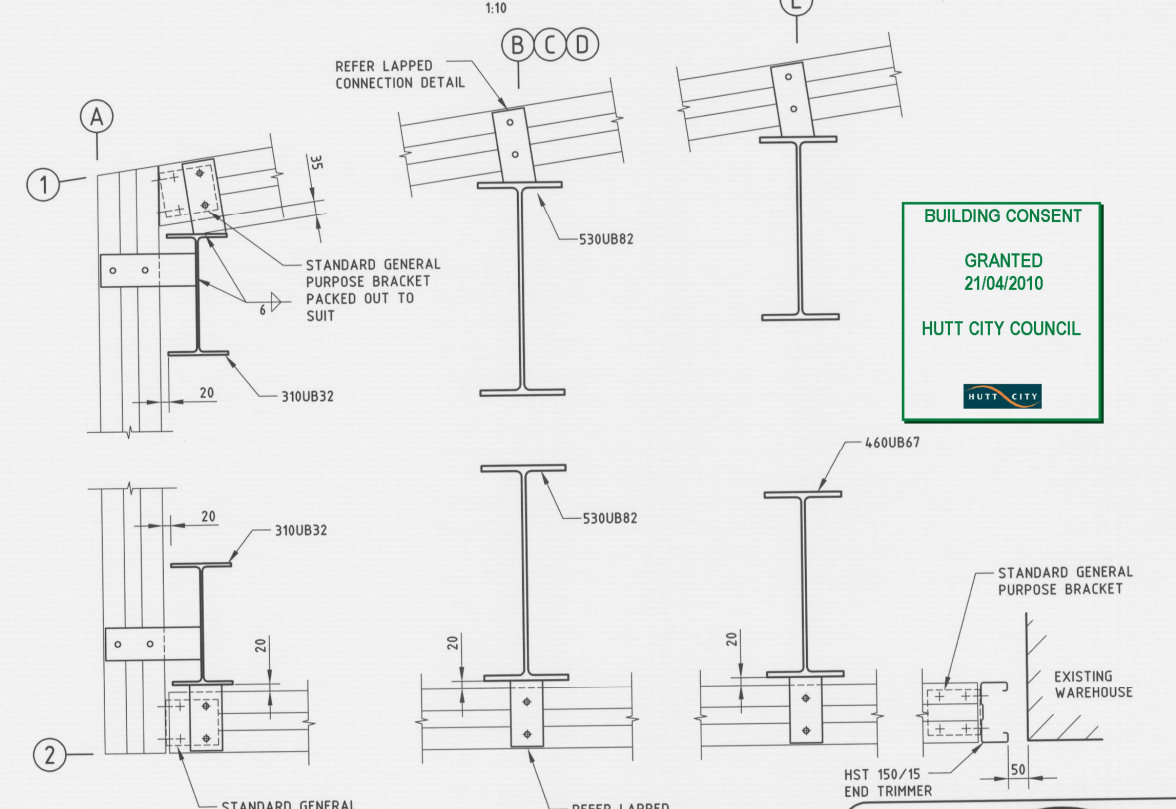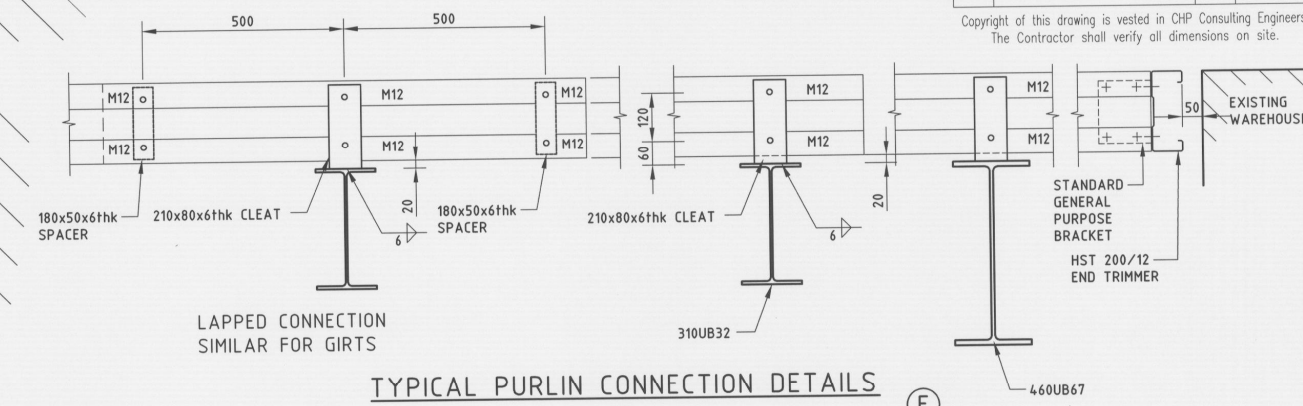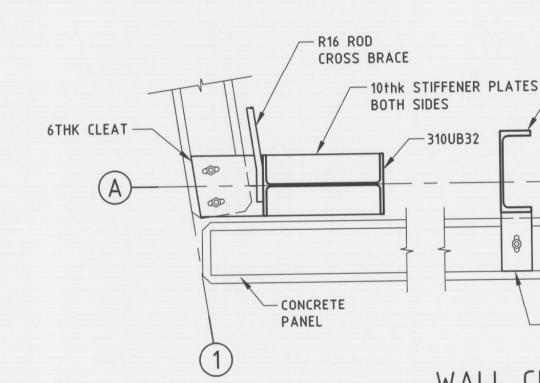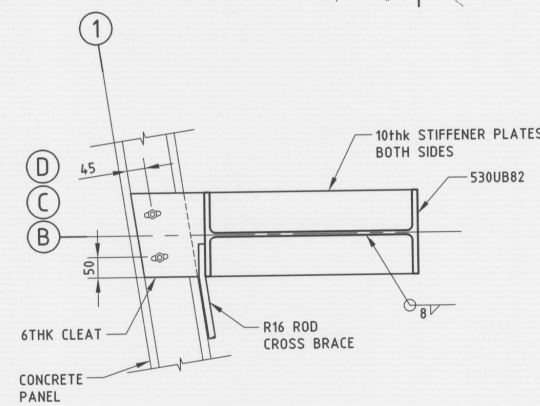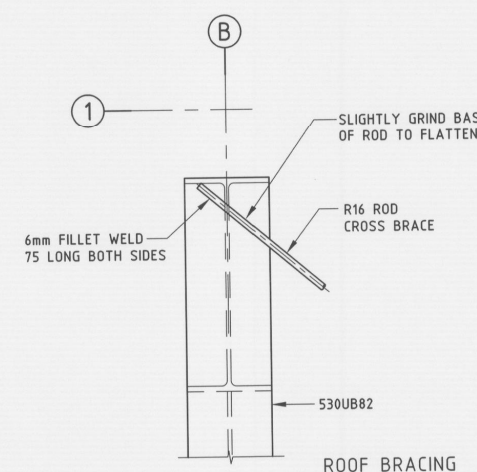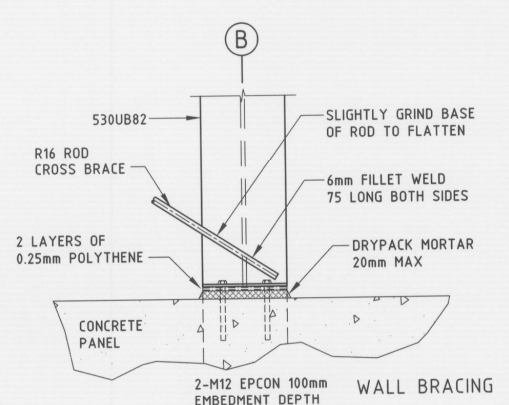

BUILDING CONSENT
GRANTED
21/04/2010
HUTT CITY COUNCIL

CHP
consulting engineers
Level 1, 91-93 Dixon Street
P O Box 11447, Wellington 6142
phone : 04 384 9591
fax : 04 384 9506
email : info@chp-wellington.co.nz

CLIENT
DNZ PROPERTY GROUP
PRINCIPAL CONSULTANT
CATALYST CONSULTING LTD

PROJECT
NEW WAREHOUSE
BOUVIERIE STREET
PETONE, LOWER HUTT
DRAWING TITLE
STEELWORK PLAN
AND STANDARD DETAILS

DESIGNED	DAG/NST	CAD FILE	70409-01
DRAWN	DJW	FIELD BOOK	
CHECKED	NST	DATE	JAN 10
SCALE	AS SHOWN		SIZE A1
DRAWING NUMBER	70409-04		REV A

DO NOT SCALE FROM DRAWINGS. IF IN DOUBT ASK



DISCLOSURE STATEMENT

1. The following information has been supplied to Capital Commercial (2013) Limited ("Bayleys") to be made available for distribution on the vendor's behalf to potential purchasers to assist purchasers with their due diligence and to use at the purchaser's discretion.
2. Bayleys and the Vendor do not warrant the accuracy or completeness of the information and recommends that all recipients undertake their own due diligence, obtain their own reports to their satisfaction and seek independent advice prior to committing to purchaser.