


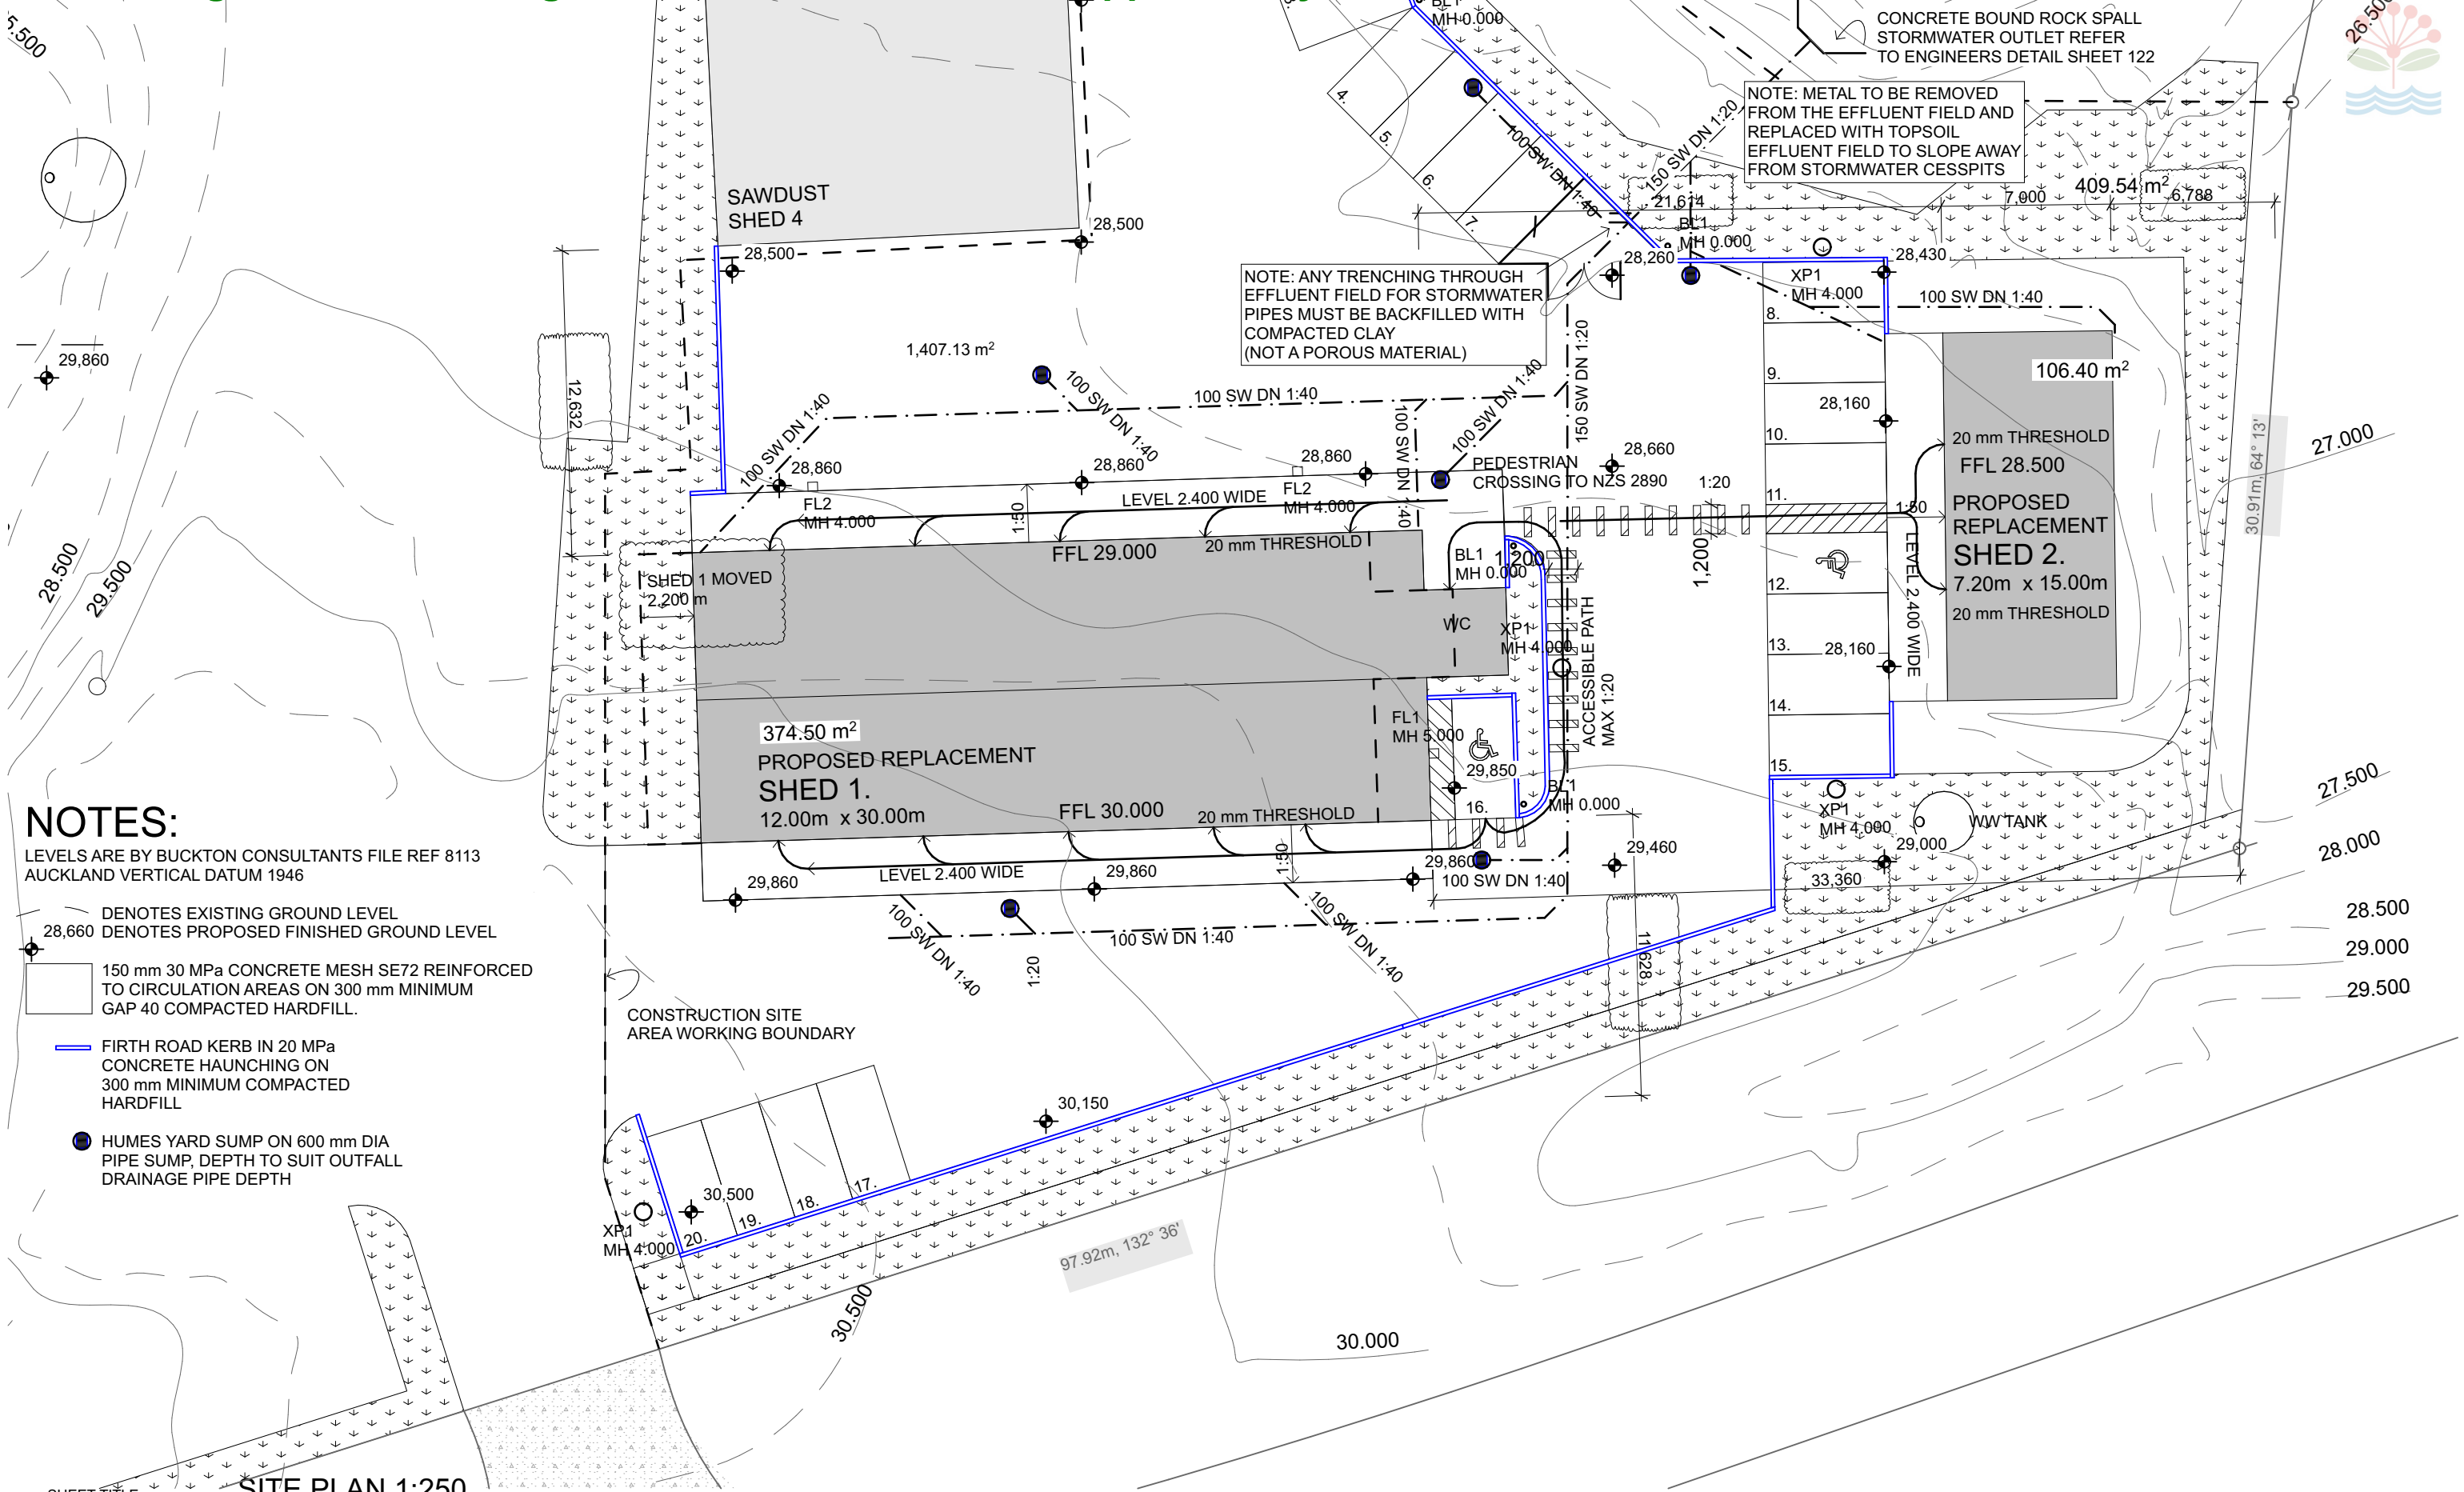

NOTES:
LEVELS ARE BY BUCKTON CONSULTANTS FILE REF 8113
AUCKLAND VERTICAL DATUM 1946

● DENOTES EXISTING GROUND LEVEL
● DENOTES PROPOSED FINISHED GROUND LEVEL

150 mm 30 MPa CONCRETE MESH SE72 REINFORCED
TO CIRCULATION AREAS ON 300 mm MINIMUM
GAP 40 COMPACTED HARDFILL.

FIRTH ROAD KERB IN 20 MPa
CONCRETE HAUNCHING ON
300 mm MINIMUM COMPACTED
HARDFILL

HUMES YARD SUMP ON 600 mm DIA
PIPE SUMP, DEPTH TO SUIT OUTFALL
DRAINAGE PIPE DEPTH

SHEET TITLE: REVISION #:
01.1

A: SKETCH DESIGN
D: BC ISSUE
E: BC REVISIONS
G: WALL FRAMING REVISED
H: SHED 1 MOVED
ISSUED: 24/05/24
H PROJECT #: 21015

THREE BLOKES LTD

REPLACEMENT MARKET SHEDS

362 MATAKANA VALLEY ROAD

MATAKANA

CAMPBELL REGISTERED ARCHITECTS Ltd

202 CAMES ROAD, R.D. 5 WELLSFORD 0975 NEW ZEALAND

~ p: 0274 323 185

~ e: colin@campbell-registered-architects.co.nz

~ w: www.campbell-registered-architects.co.nz