

Road Frontage

10' 20' 30' 40' 50' 60' 70' 80' 90'

SITE PLAN

RESIDENTIAL SECTIONS

The site plan must be accurately drawn to the scale provided (16 feet to 1 inch).


ALL OTHER SECTIONS (including farms, etc.)

Please state scale used.

Note

1. This site plan must show the desired position of the proposed building and also ALL existing buildings.
2. Distances of each building from boundary lines must be clearly indicated.
3. No building shall be erected closer than 4 feet to a side boundary. This measurement is from the fascia board in the case of an overhanging roof.
4. Separate plans, drawn to scale (preferably $\frac{1}{4}"$ or $\frac{1}{2}"$ to 1'), must be submitted, showing a ground plan, and elevations of two sides. In cases of extensions to existing buildings, these plans should show the whole building, and the extension should be shaded or coloured.
5. Applications must be made in duplicate and two copies of the plan must be supplied.
6. A notice bearing the owner's name and lot number must be erected in a prominent position on the section.

PENCIL DRAWINGS WILL NOT BE ACCEPTED.

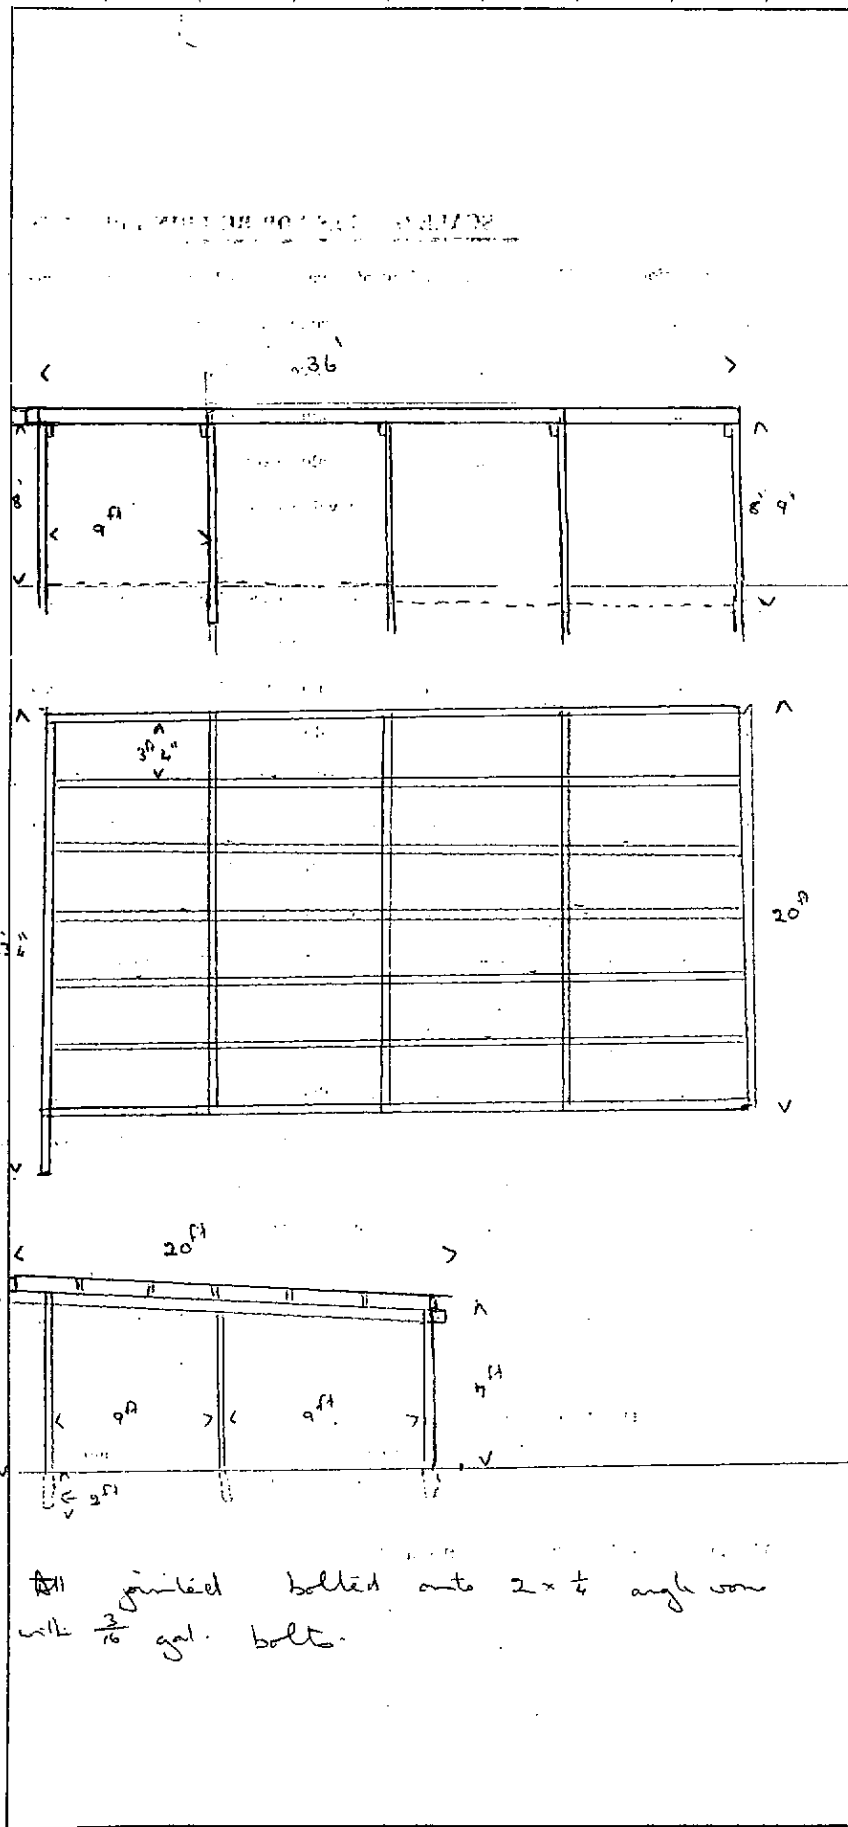

Rear Boundary