


DO NOT SCALE

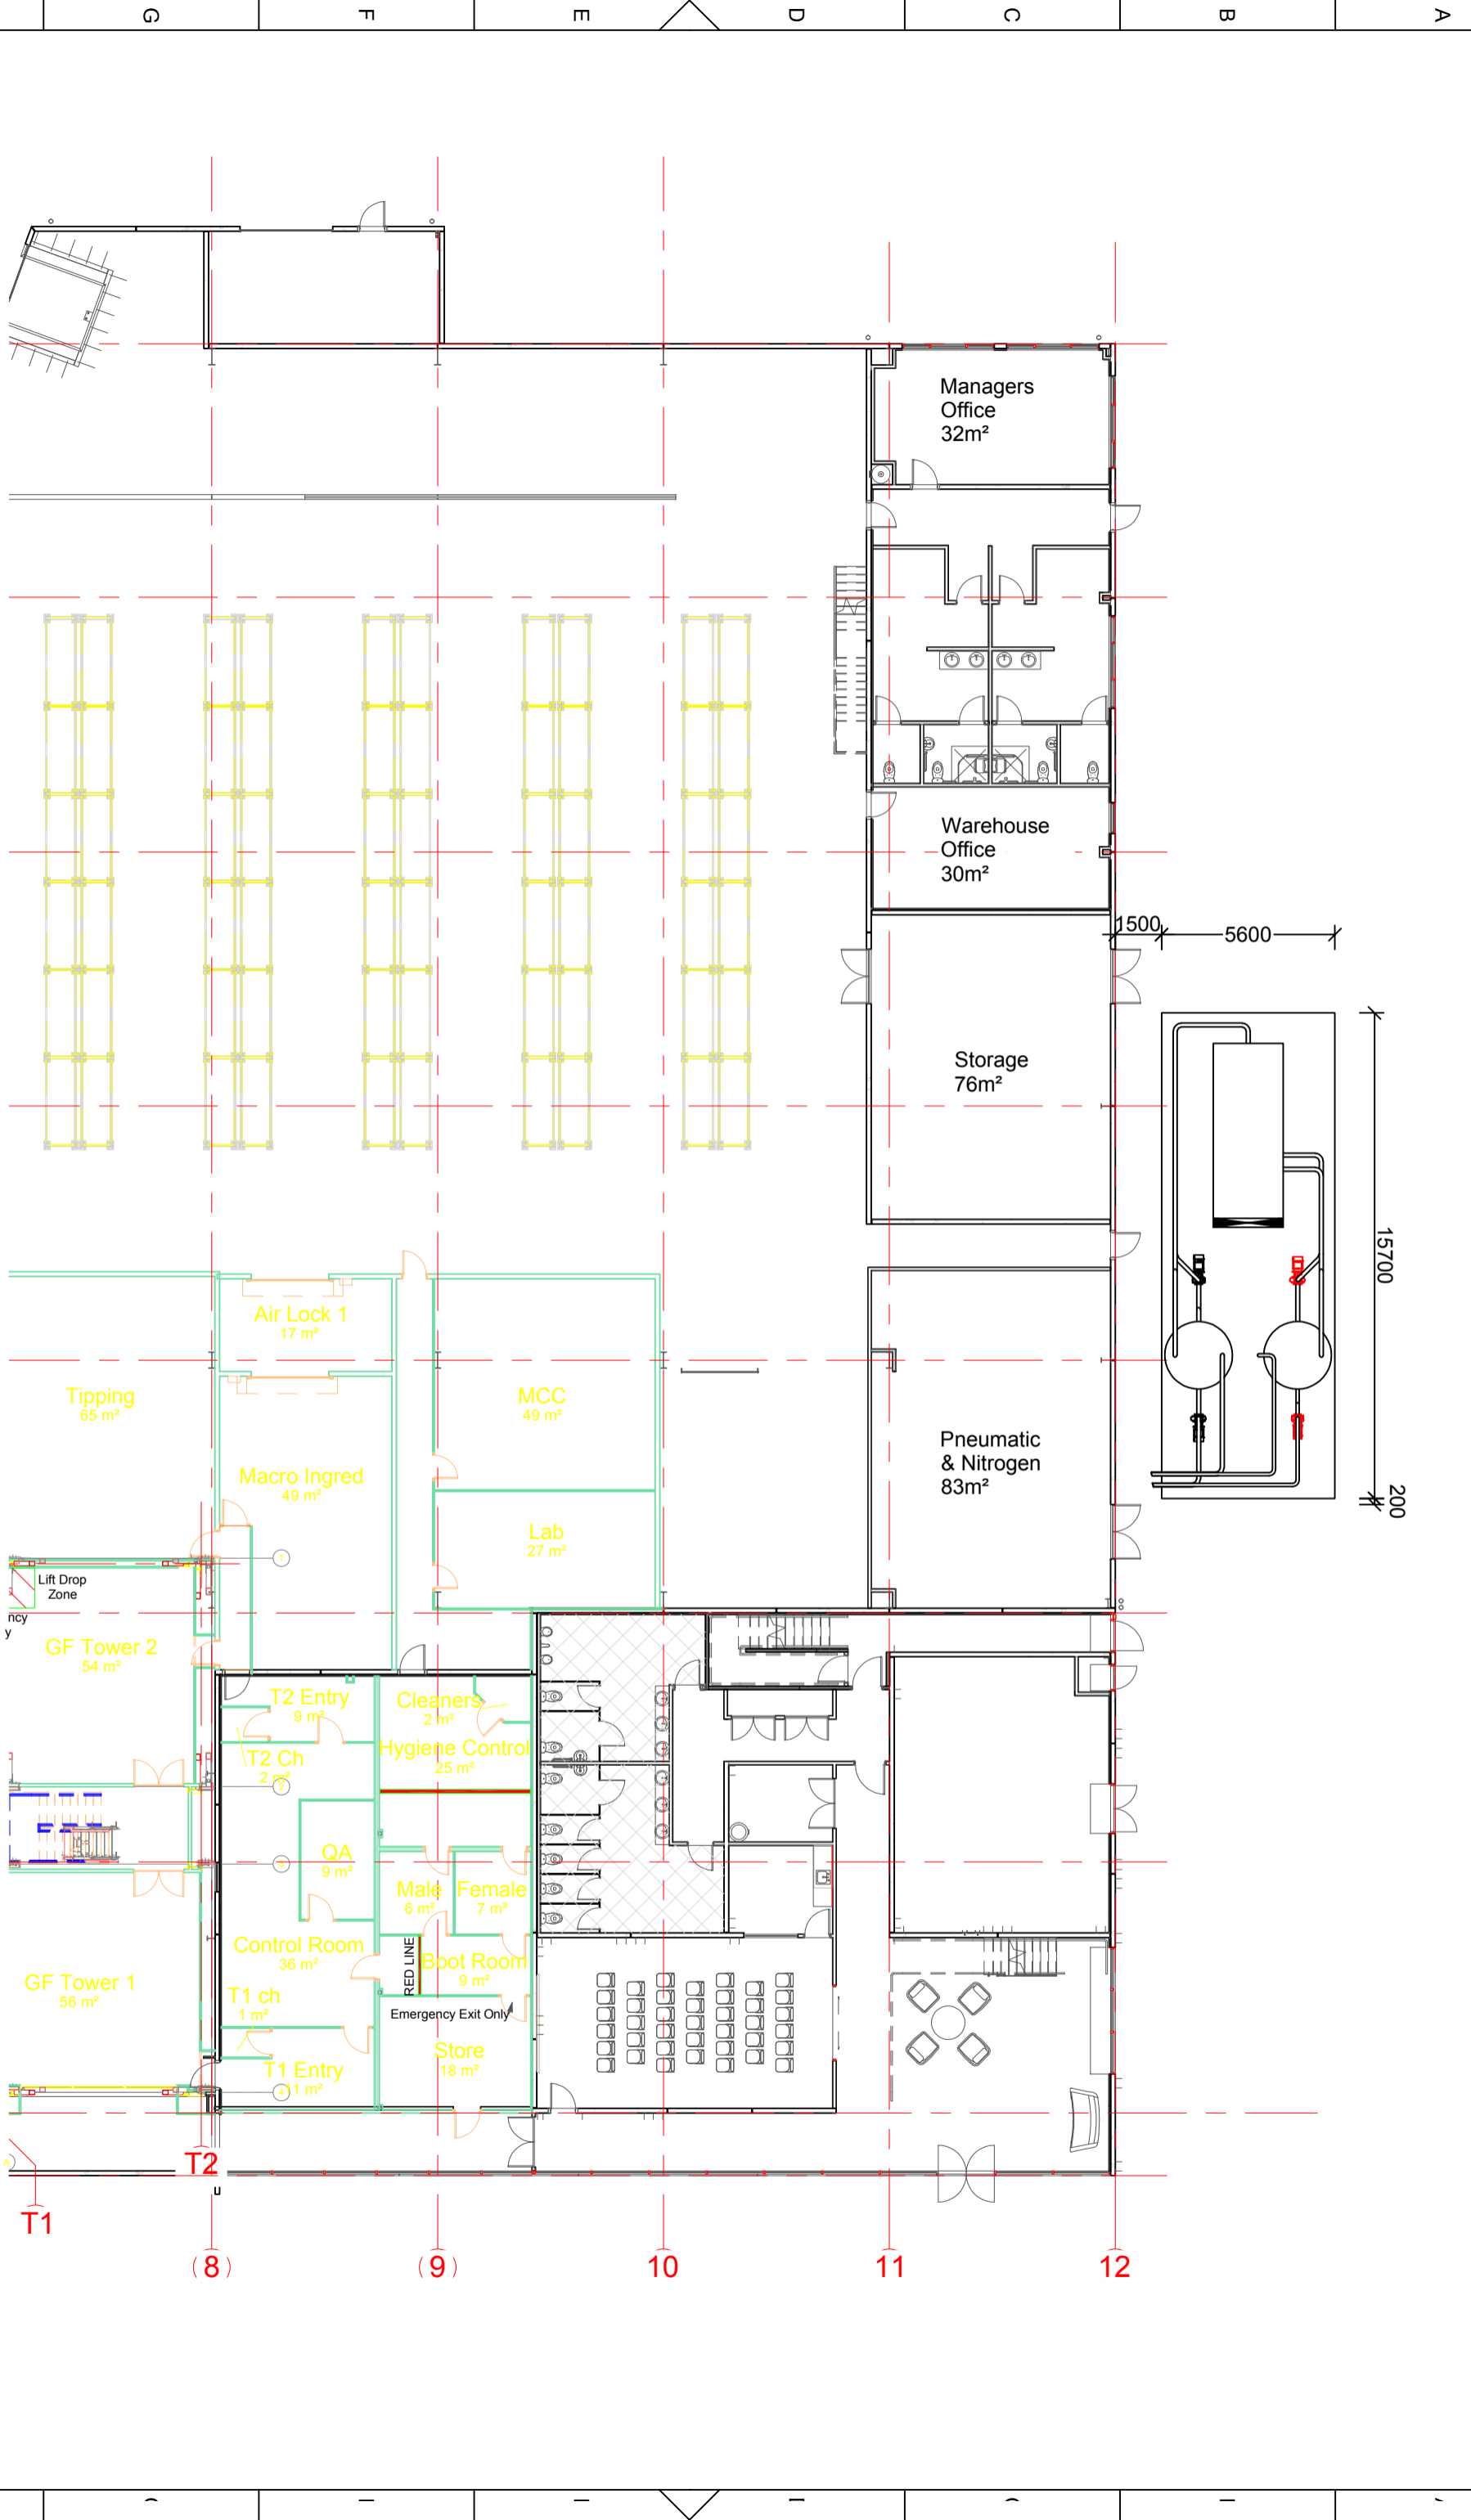

|   |         |  |             |
|---|---------|--|-------------|
|   |         | THIS DRAWING AND DESIGN REMAINS THE PROPERTY OF ACTIVE REFRIGERATION LTD. REPRODUCED OR COPIED WITHOUT WRITTEN PERMISSION. |             |
| REV   | DATE    | DESCRIPTION  | FIRST ISSUE |
| 01  | 10.3.17 |  | ES          |
| CONTRACTOR: N.Z.D.C.G Ltd. POWDER PLANT HVAC<br>TITLE: OUTDOOR EQUIPMENT LAYOUT |         | SCALE: 1:200 (A3)<br>DRAWN: E SMITH<br>DATE: 10.3.2017   |             |
| THIRD ANGLE PROJECTION  |         | CHECKED: G GREEN<br>APPROVED:  |             |
| SOURCE: 41255-100-S2  |         | REV: 01  |             |