
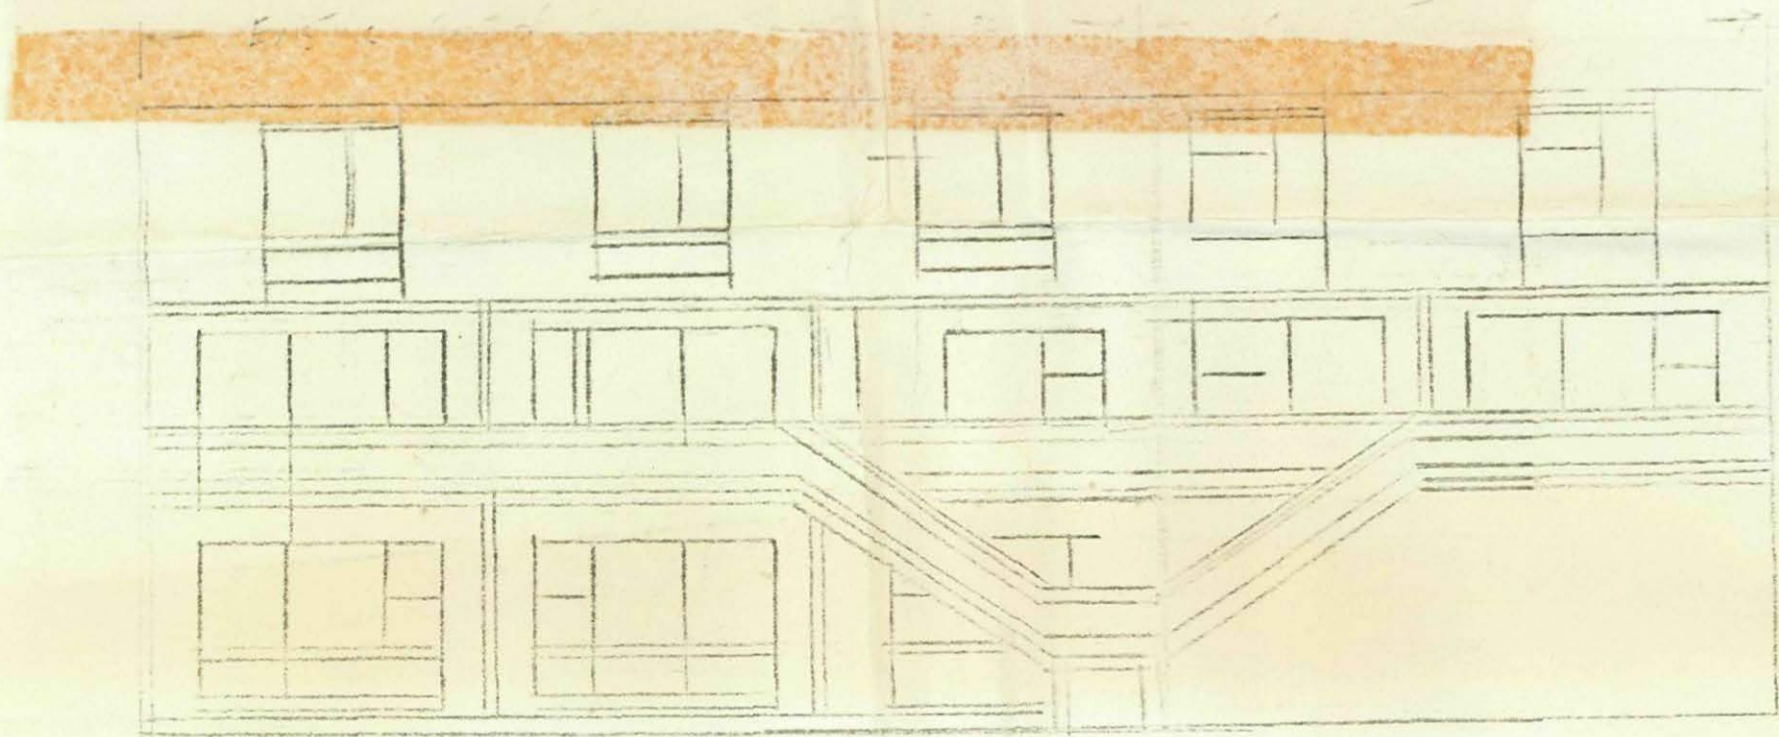


GLENFAR PROPERTIES ALTERATION TO ROOF LINE

Amended.

approval,

OS

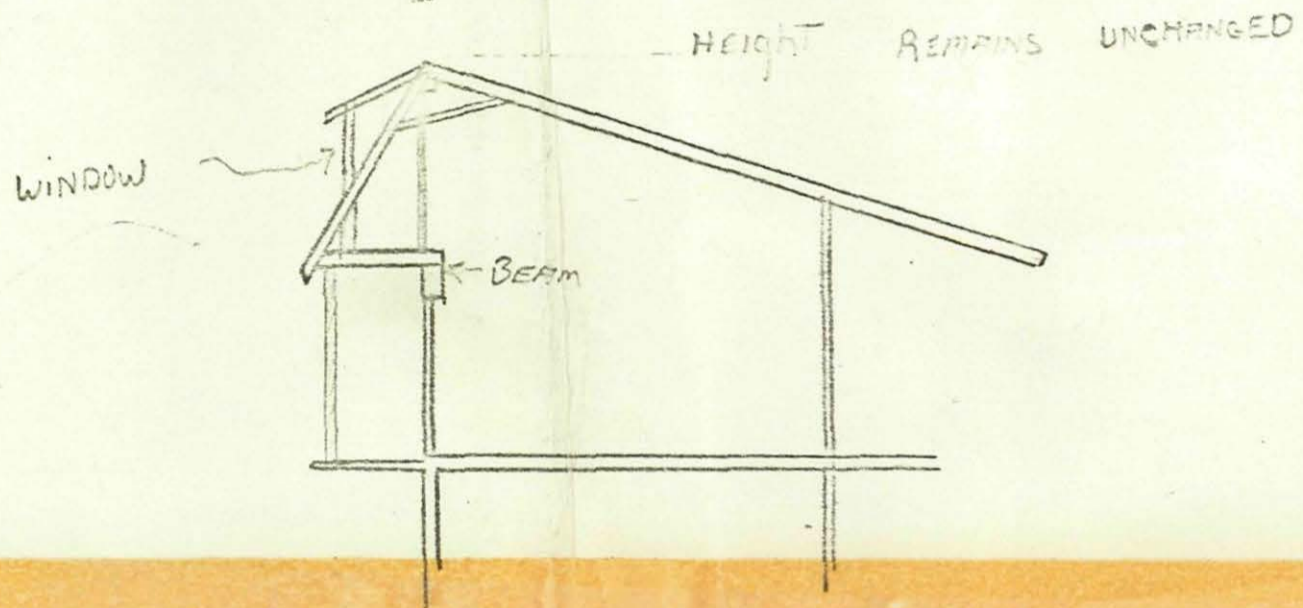

GLENHUR PROPERTIES ALTERATION TO ROOF LINE