


WELLINGTON CITY COUNCIL
SERVICE REQUEST No.

No 77915

APPROVED BUILDING
CONSENT DOCUMENTS

THESE DOCUMENTS MUST BE
KEPT ON SITE AND READ IN
CONJUNCTION WITH THE
CONSENT ADDENDA.

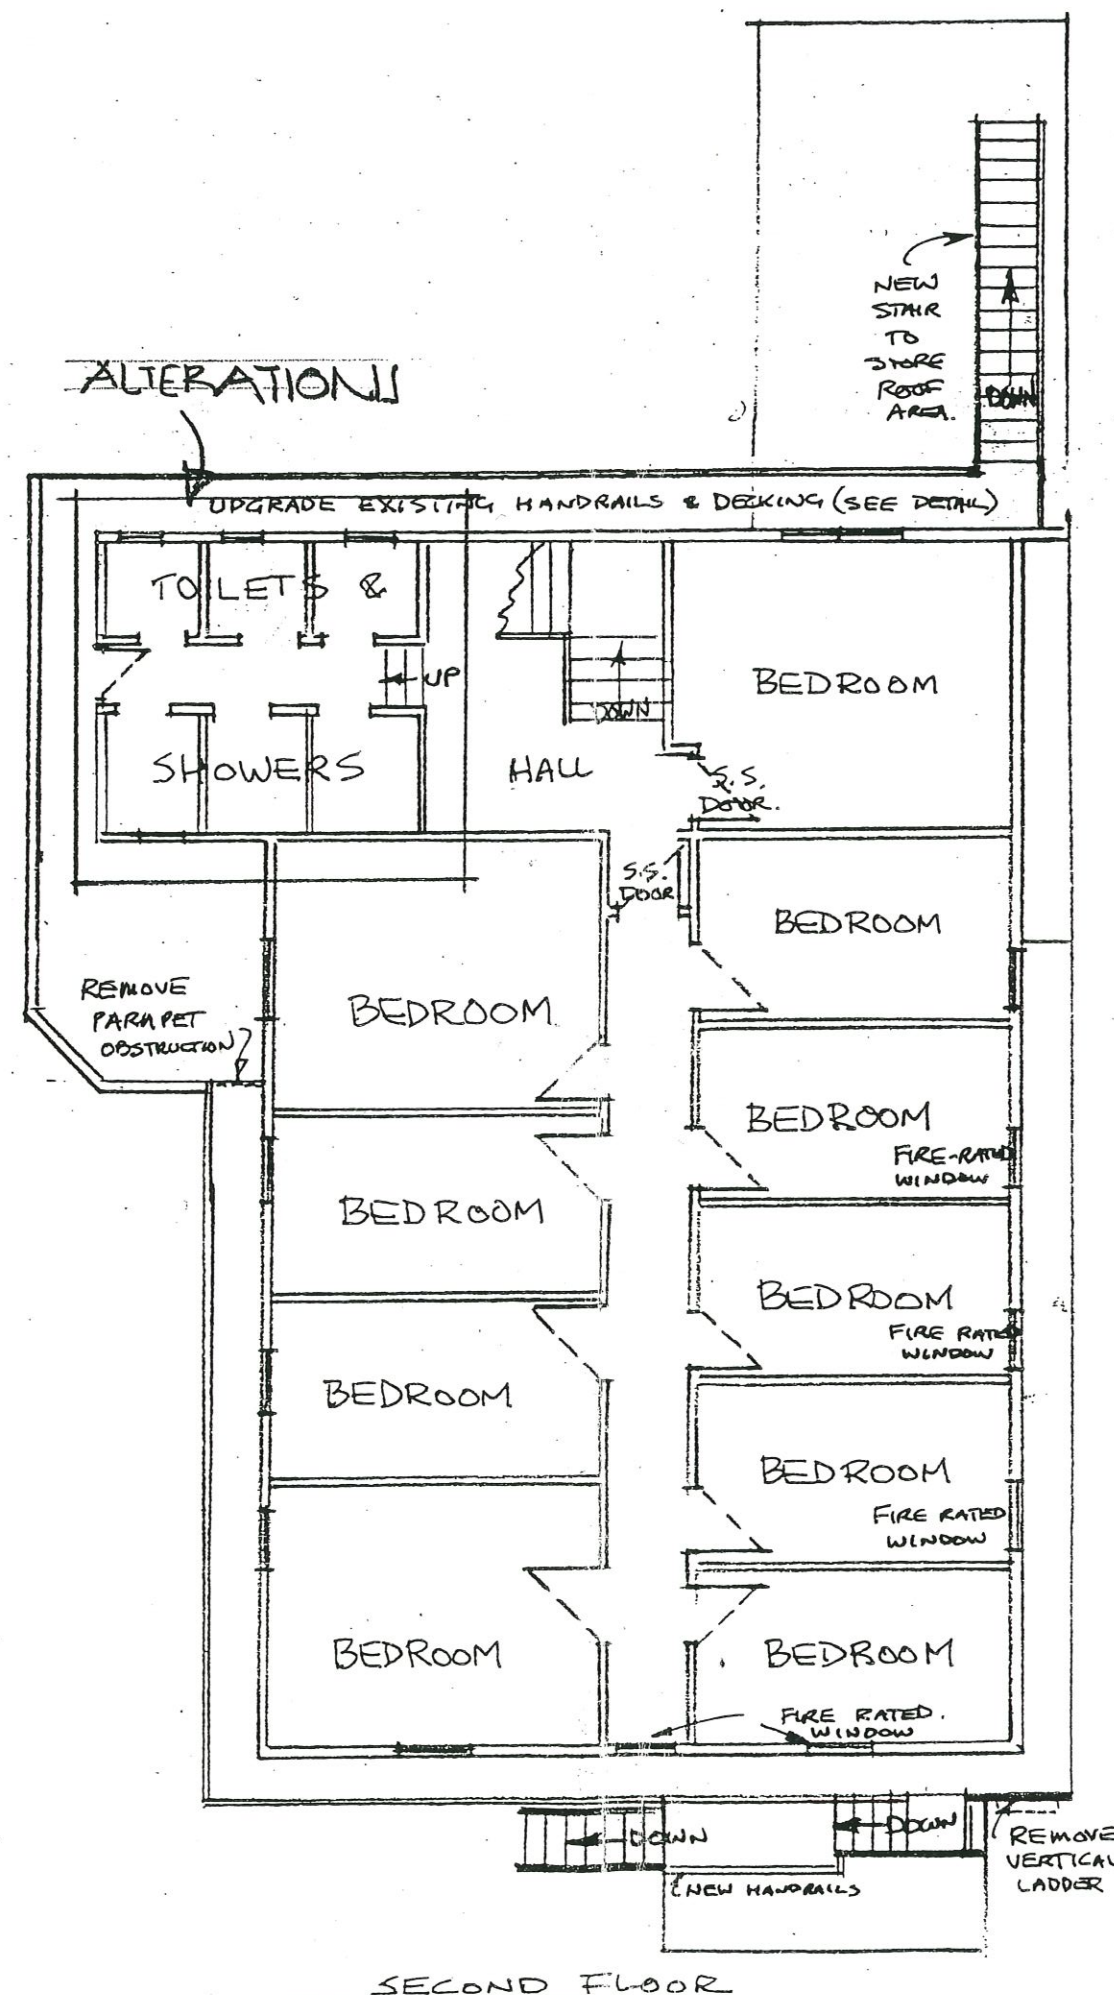

TOILET ALTERATIONS
6 McDONALD CRESCENT
WELLINGTON

WHITWELL CONSULTANTS
architects & property evaluation
Wellington & Eastbourne

K.B.W. MAY 2004 JRM
DWG. No.

HOLMES CONSULTING
GROUP
WELLINGTON

WTG

FILE

WELLINGTON CITY COUNCIL
ENVIRONMENT
11 JUN 2001
RECEIVED
WAKFIELD ST., WELLINGTON

WELLINGTON CITY COUNCIL
SERVICE REQUEST No.
77915
APPROVED BUILDING
CONSENT DOCUMENTS


THESE DOCUMENTS MUST BE
KEPT ON SITE AND READ IN
CONJUNCTION WITH THE
CONSENT ADDENDA.

**TOILET ALTERATIONS
6 McDONALD CRESCENT
WELLINGTON**


WHYRE CONSULTANTS
architects & property evaluation
wellington & eastbourne
25 MAY 2001
K.B.W. 5/2001
DWG No. 2
HOLMES CONSULTING
GROUP
WELLINGTON

RUP	WTG
JRM	
	FILE




ALTERATIONS

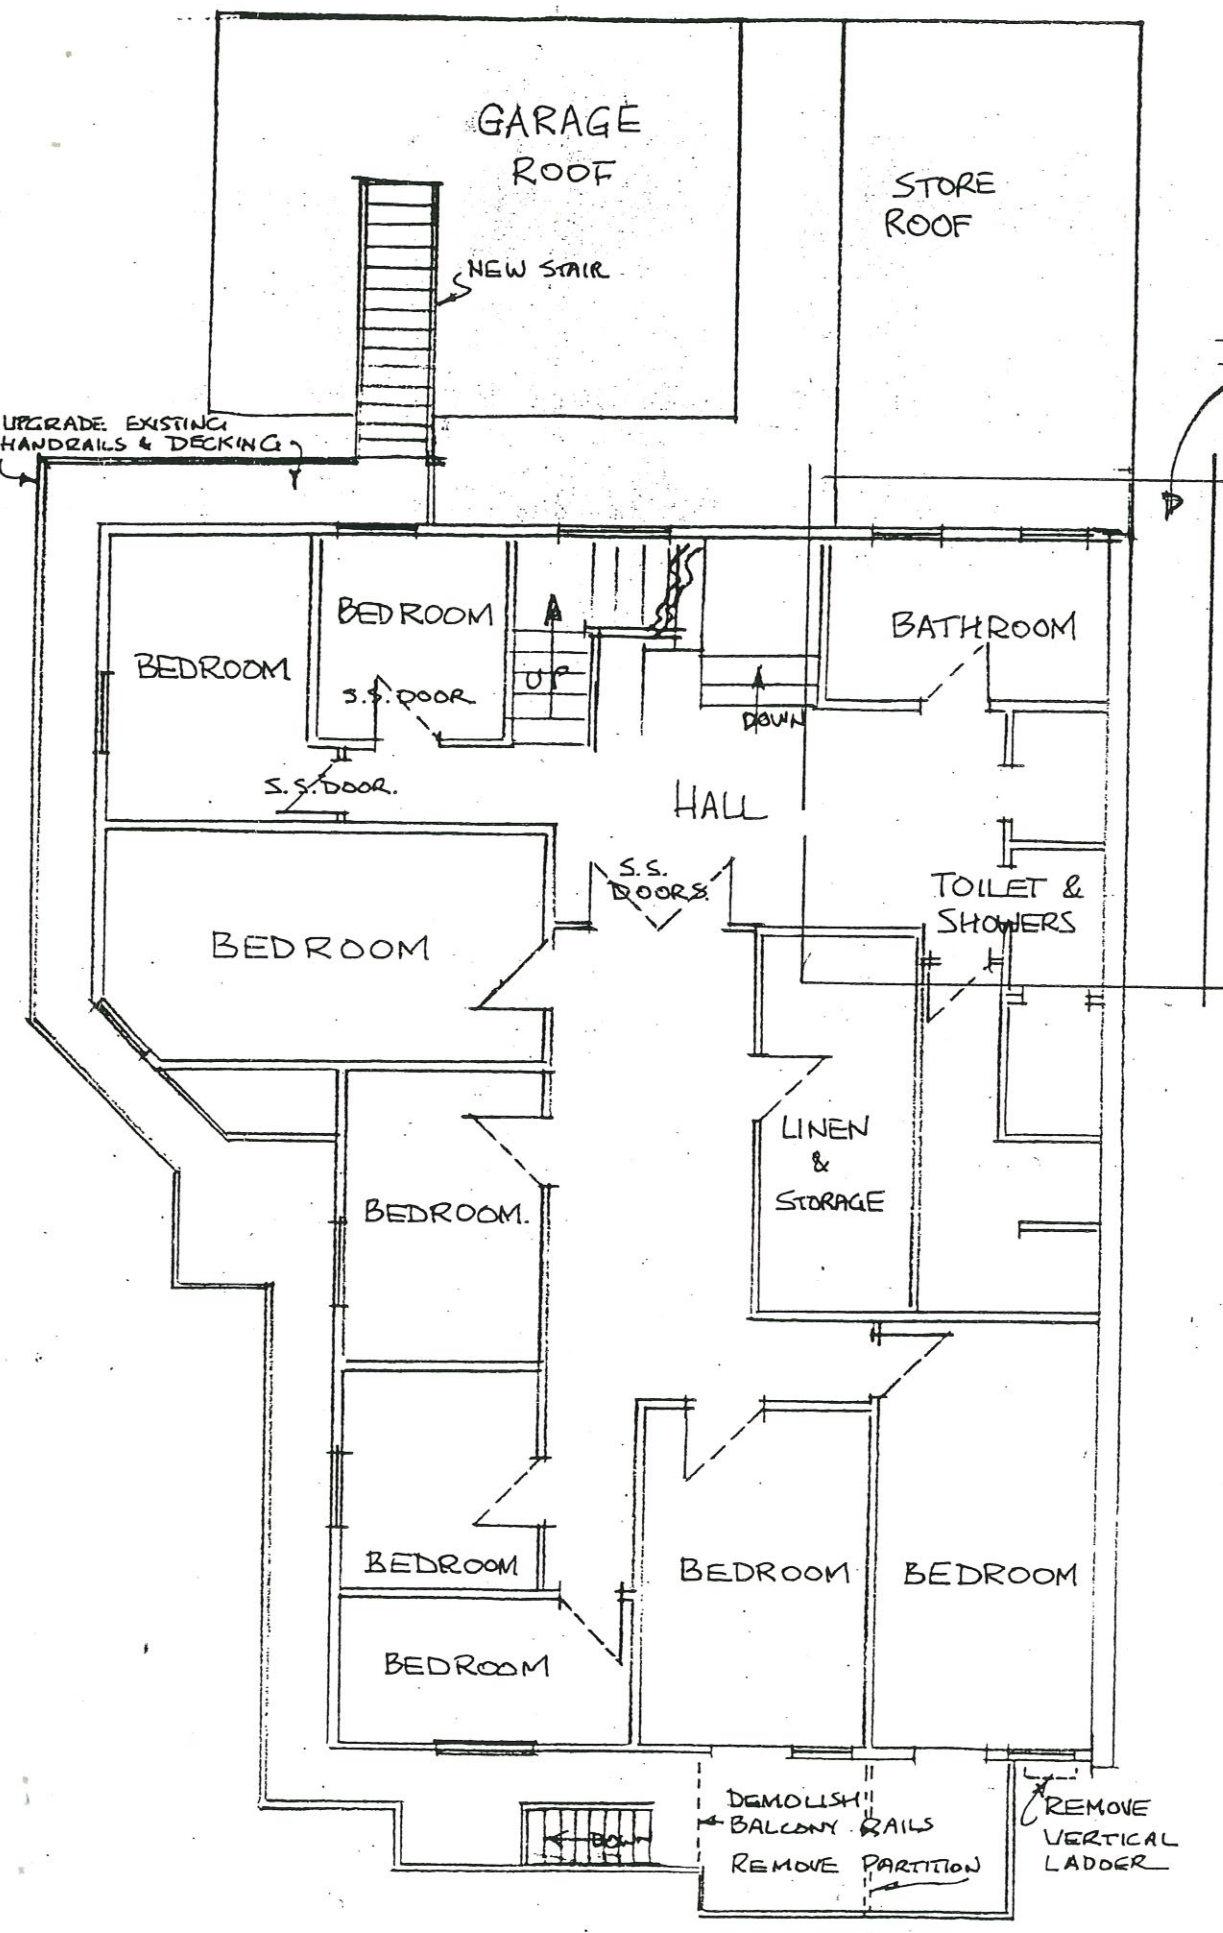

FIRST FLOOR

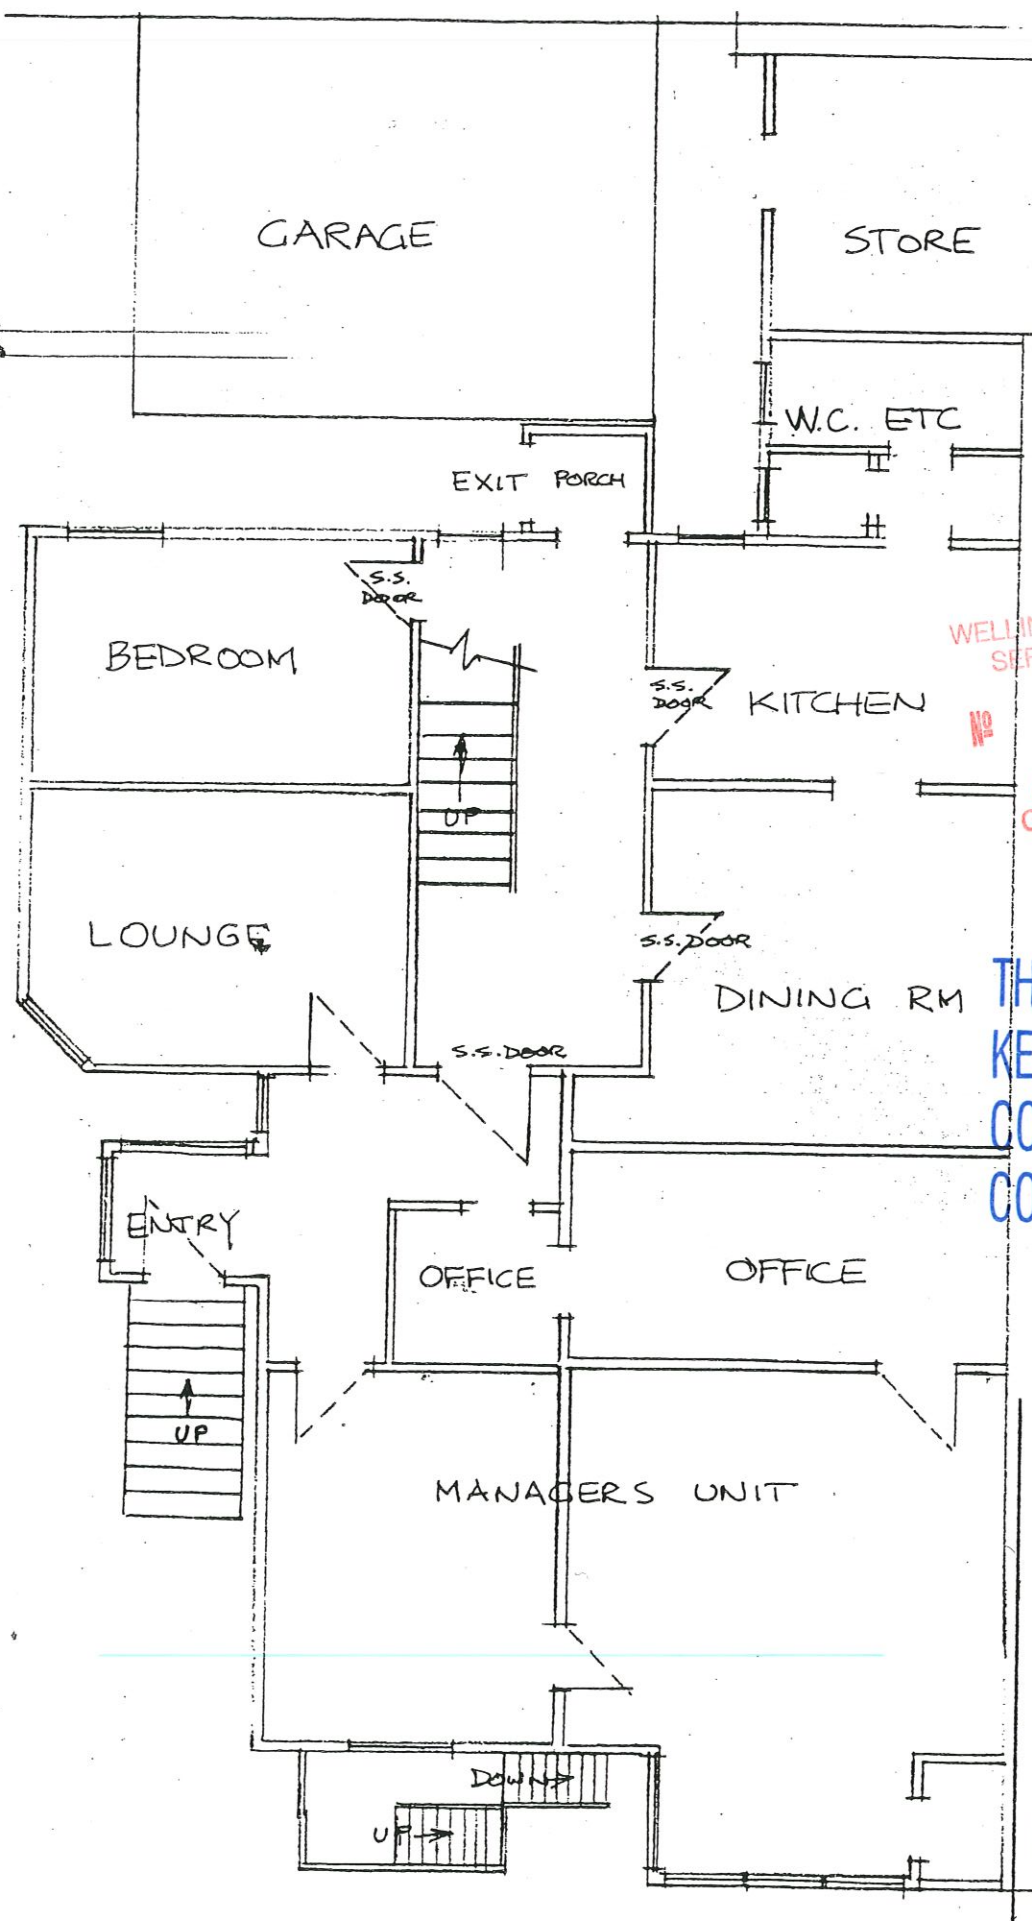

GROUND FLOOR

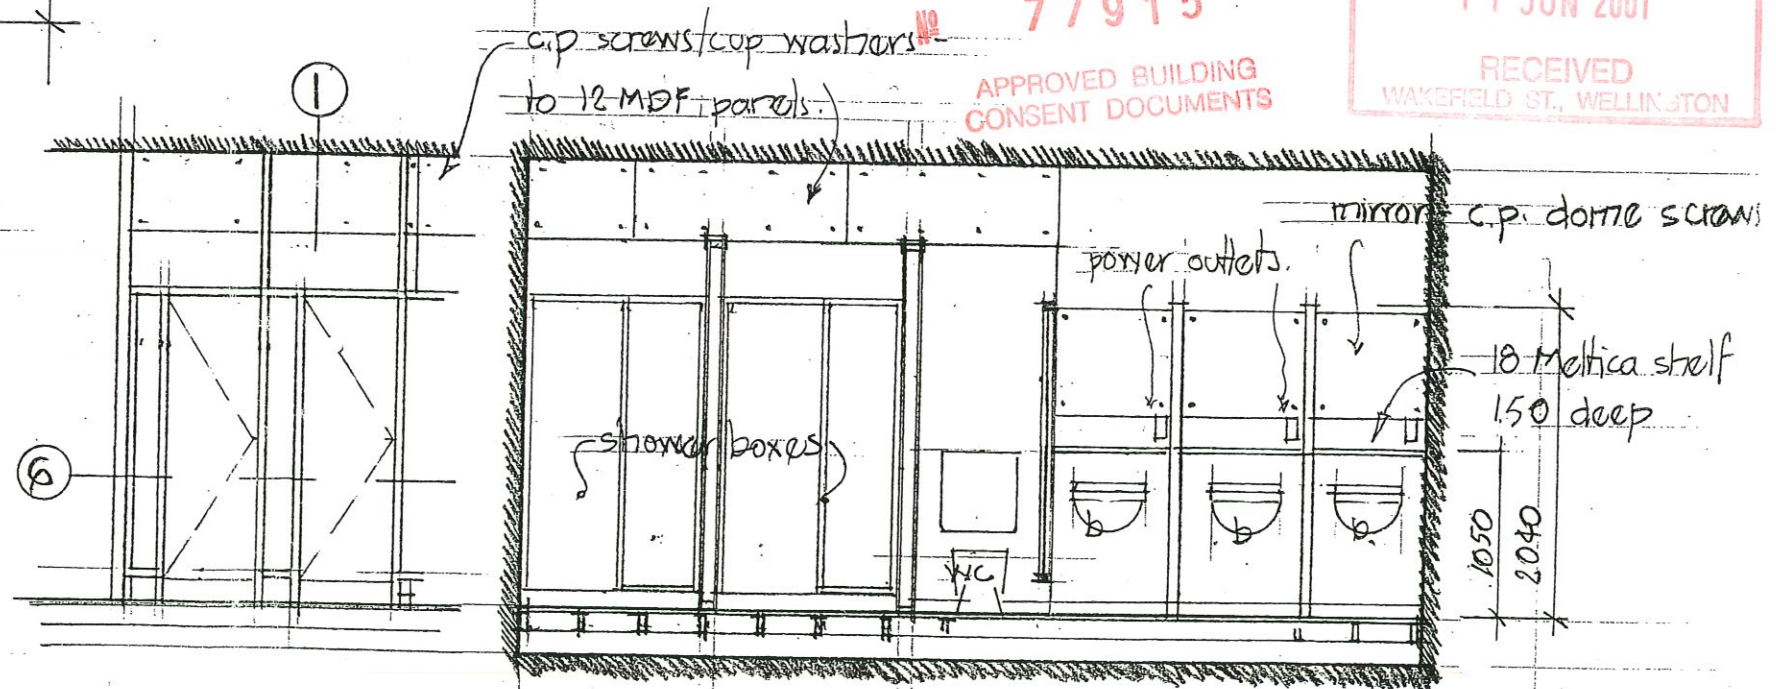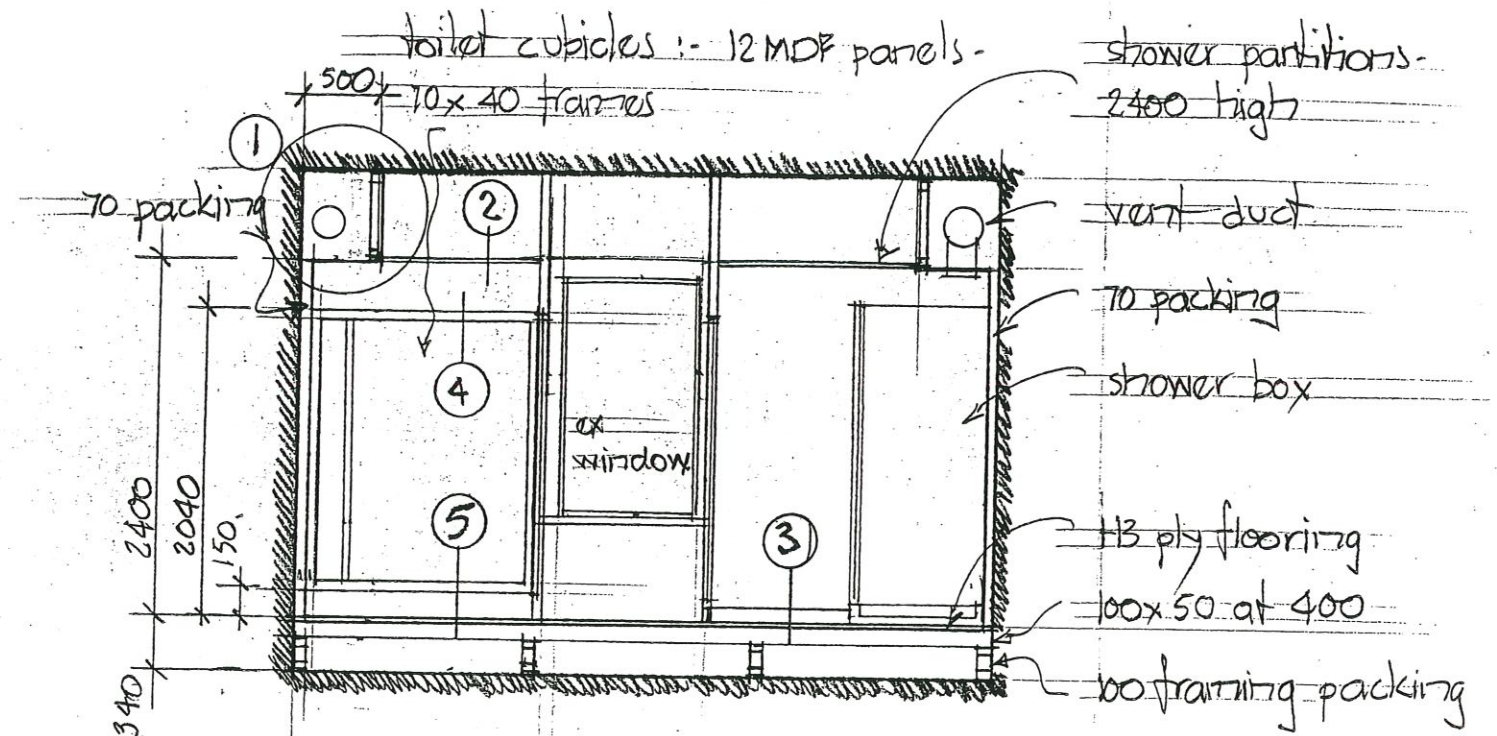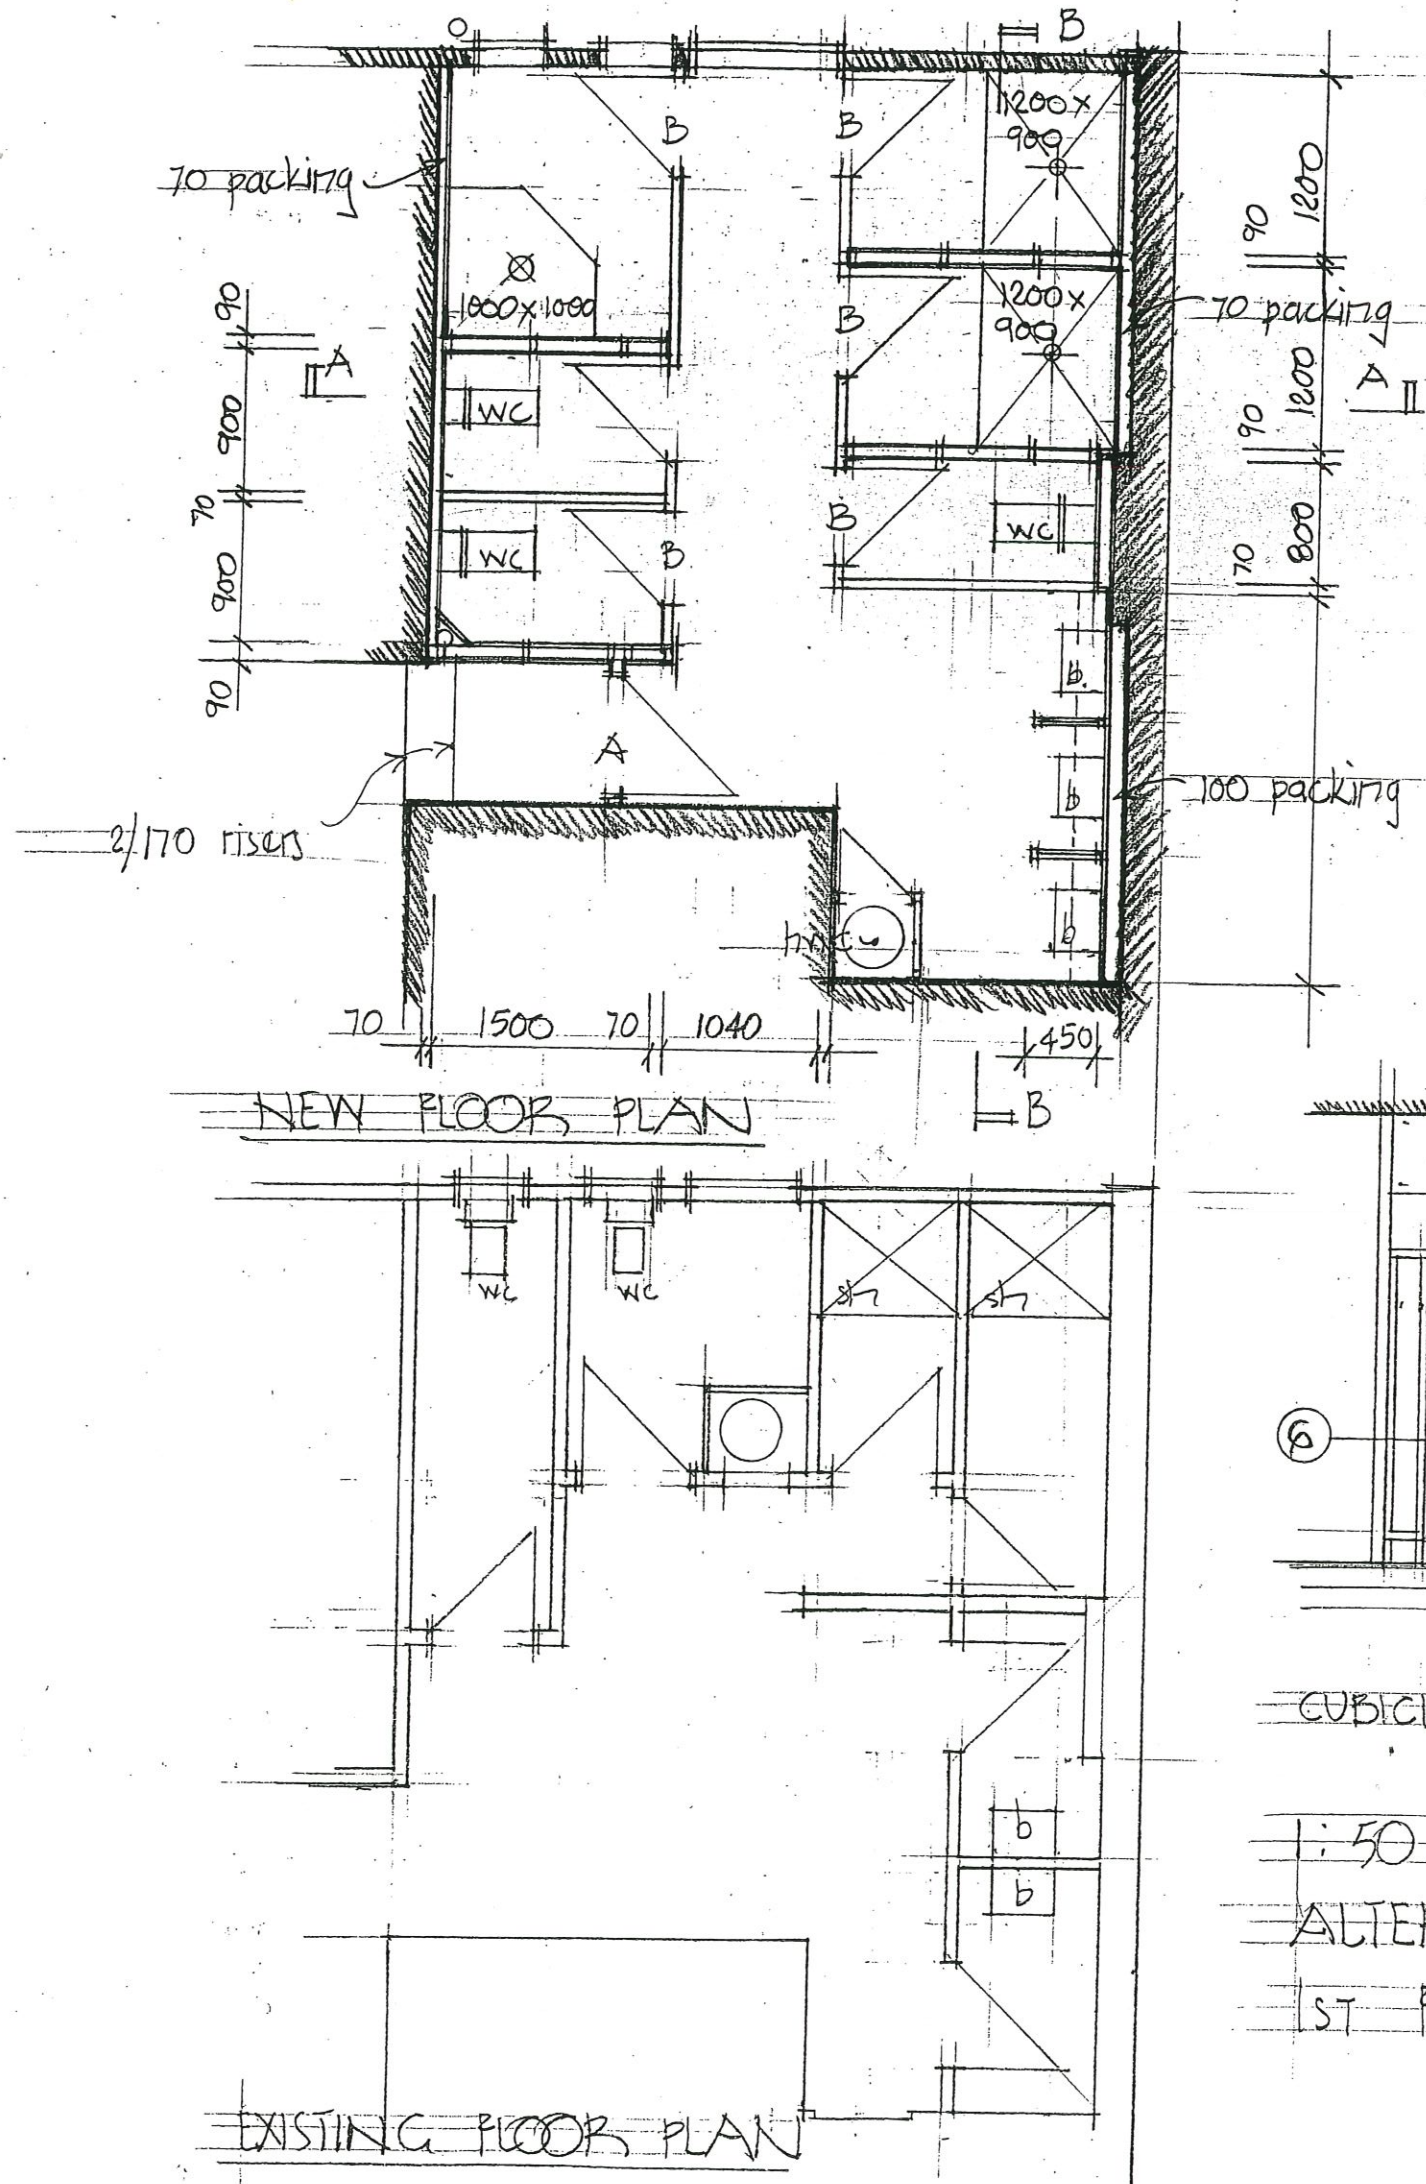

CUBICLE DOORS

SECTION B-B

1:50 DETAILS

ALTERATIONS TO
1ST FLOOR TOILETS

THESE DOCUMENTS MUST BE
KEPT ON SITE AND READ IN
CONJUNCTION WITH THE
CONSENT ADDENDA.

WELLINGTON CITY COUNCIL
SERVICE REQUEST No.

77915

APPROVED BUILDING
CONSENT DOCUMENTS




WELLINGTON CITY COUNCIL
ENVIRONMENT

11 JUN 2001

RECEIVED
WAKEFIELD ST., WELLINGTON

TOILET ALTERATIONS
6 McDONALD CRESCENT
WELLINGTON

RECEIVED
WHITWELL CONSULTANTS
architects & property evaluation
wellington & eastbourne
25 MAY 2001
K.B.W.
HOLMES CONSULTING
DWG. GROUP
WELLINGTON
JRM
FILE

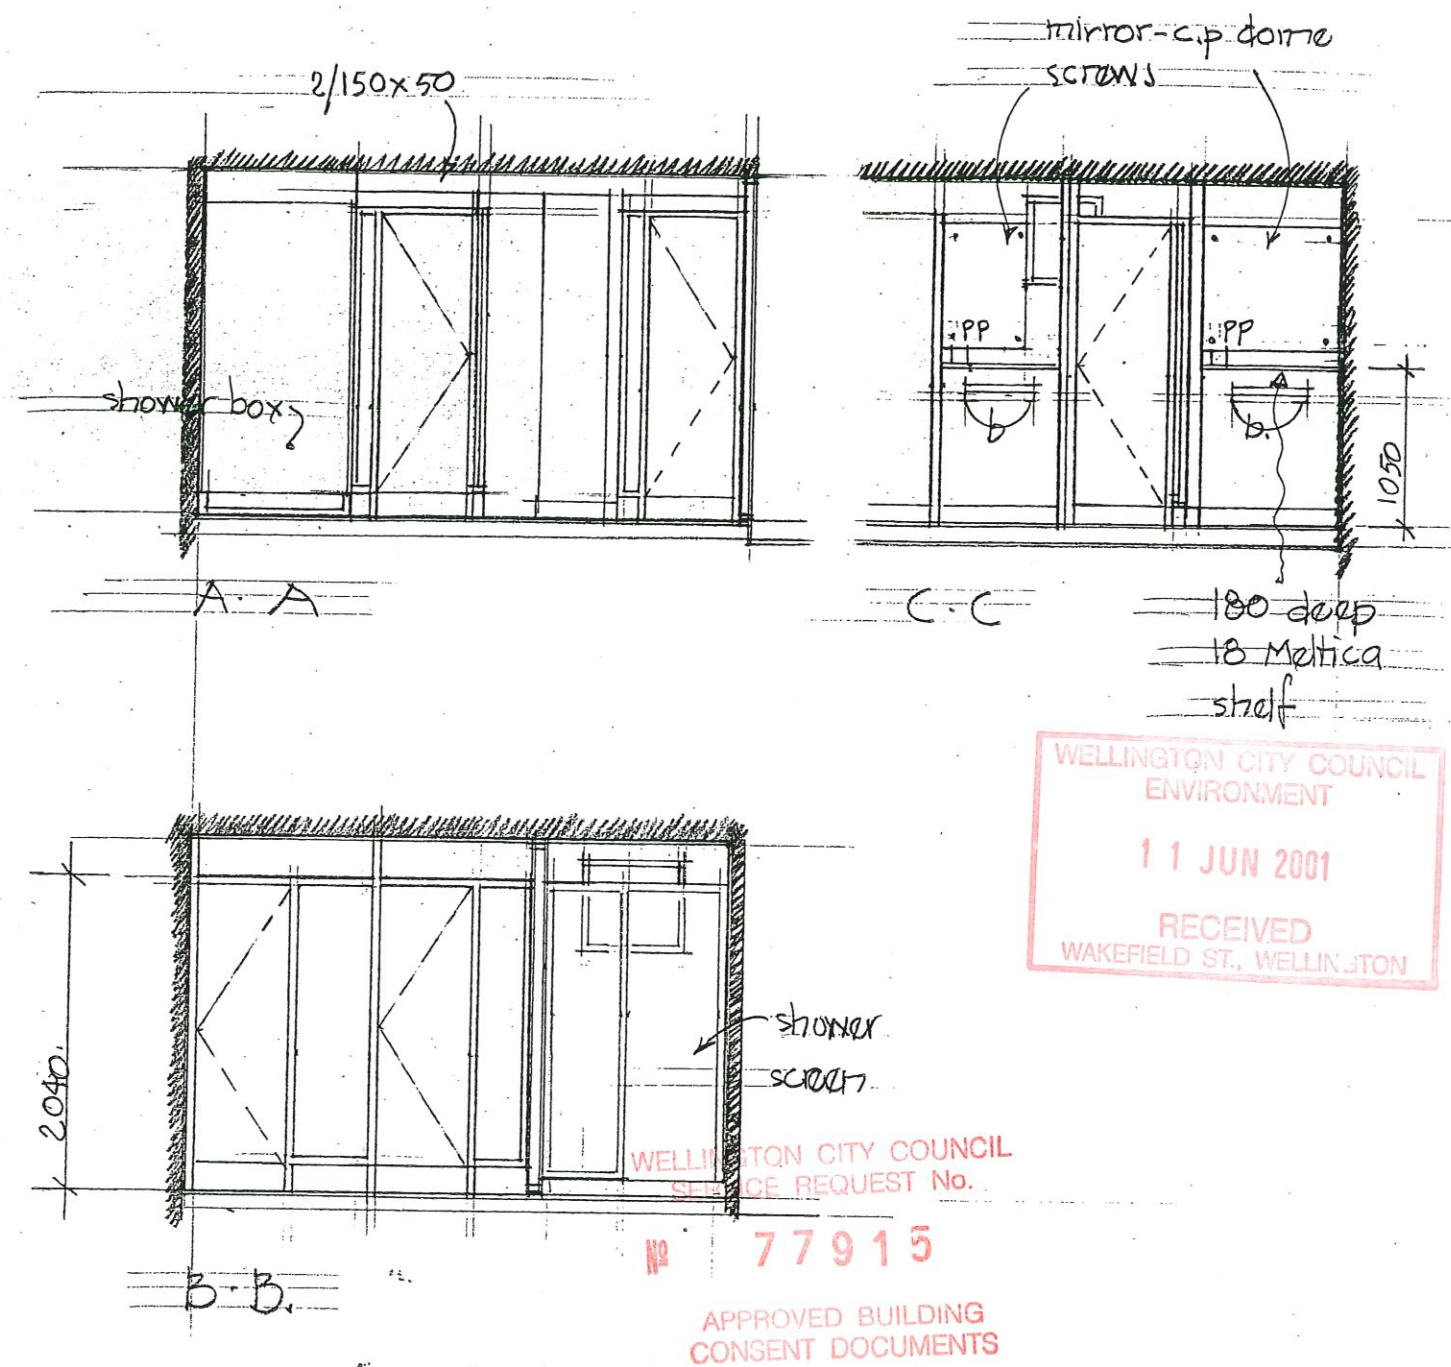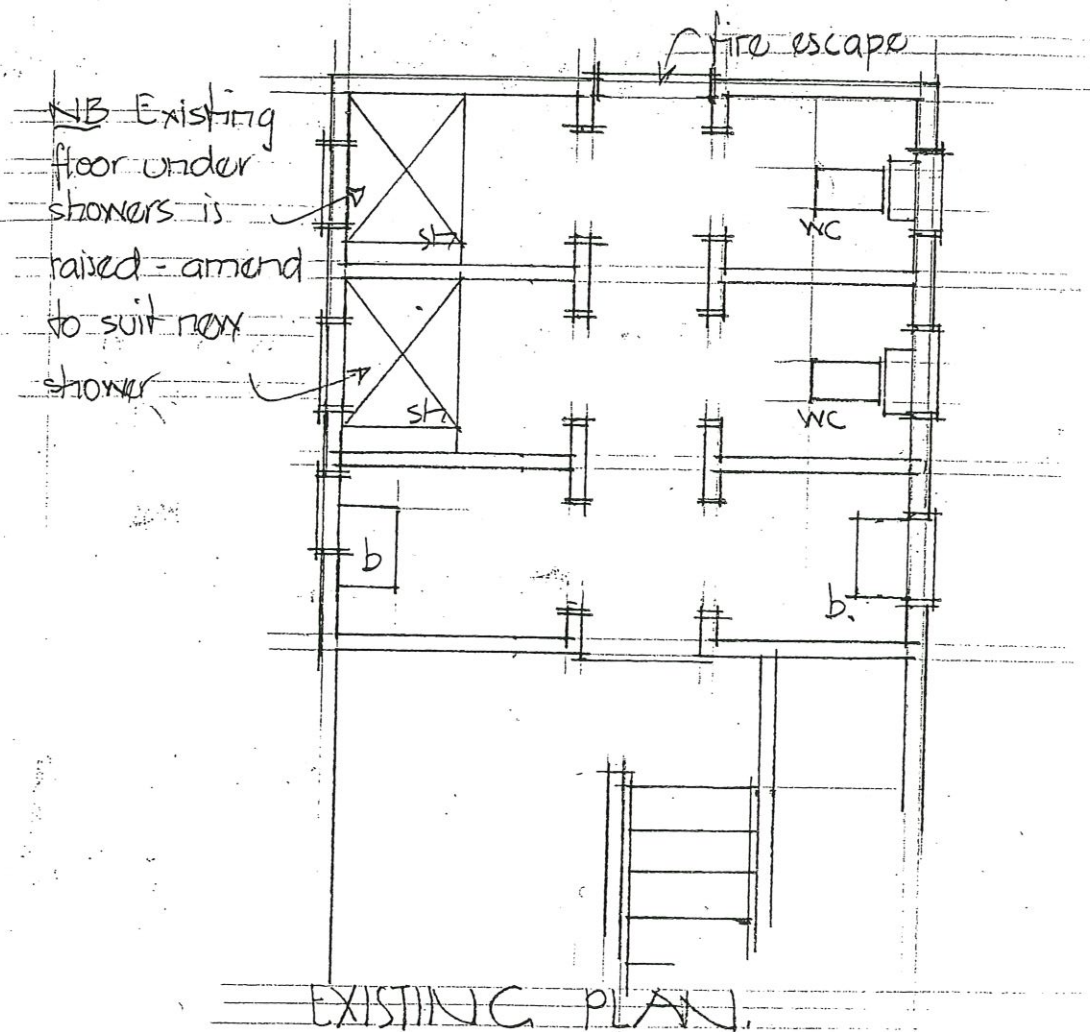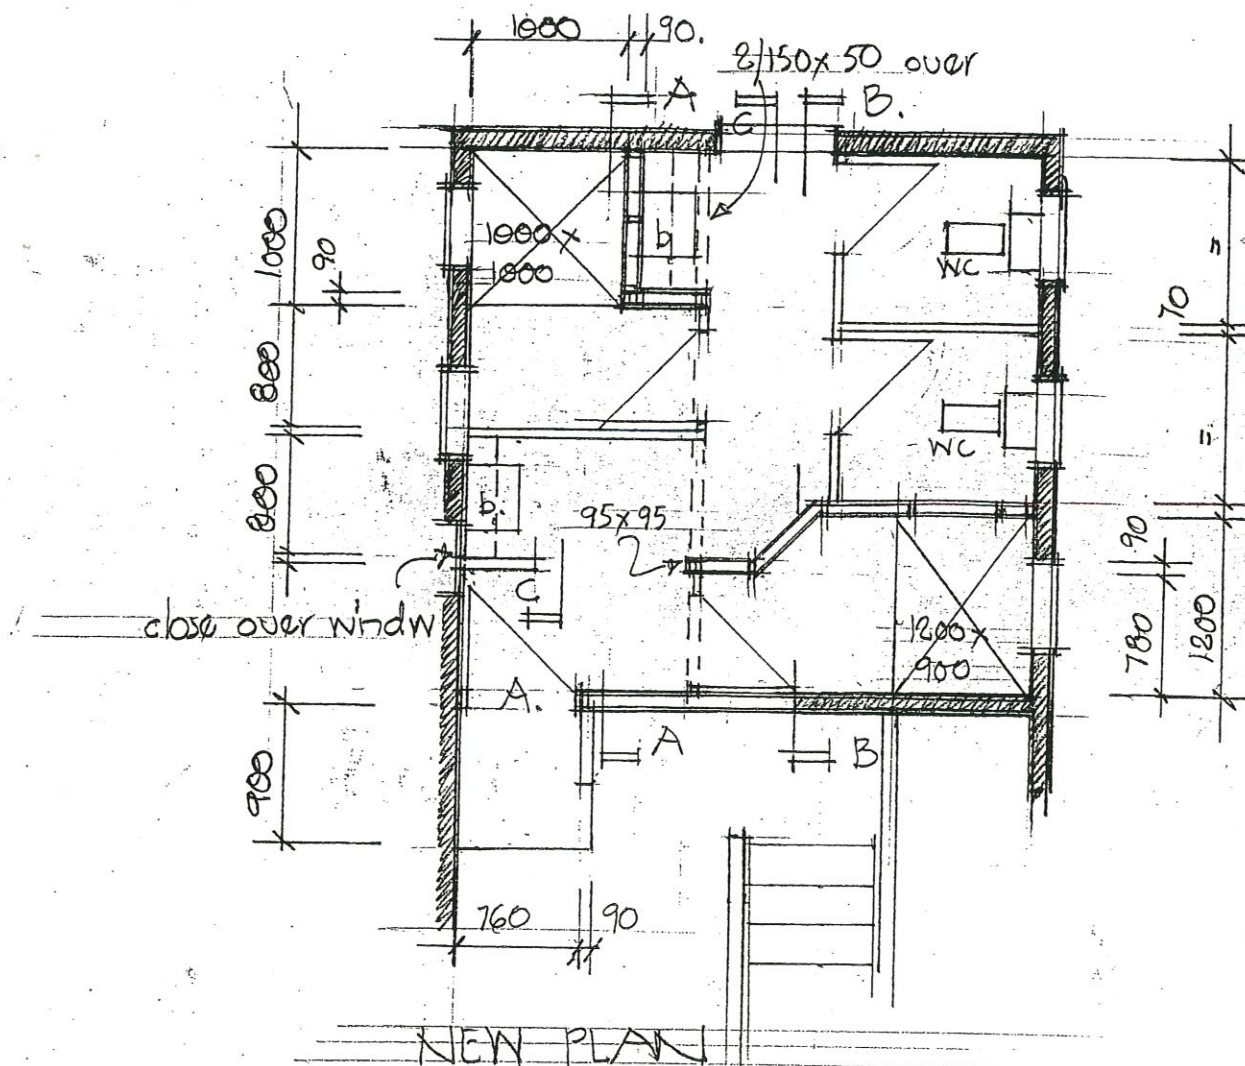

THESE DOCUMENTS MUST BE
KEPT ON SITE AND READ IN
CONJUNCTION WITH THE
CONSENT ADDENDA.

1:50 DETAILS
ALTERATIONS TO
2ND FLOOR TOILETS.

TOILET ALTERATIONS
6 McDONALD CRESCENT
WELLINGTON

WHITWELL CONSULTANTS
architects & property evaluation
wellington & eastbourne

K.B.W. 5 MAY 2001
DWG. No.



HOLMES CONSULTING
GROUP
WELLINGTON

WTG



JRM

FILE

WELLINGTON CITY COUNCIL
ENVIRONMENT
11 JUN 2001
RECEIVED
WAKEFIELD ST., WELLINGTON

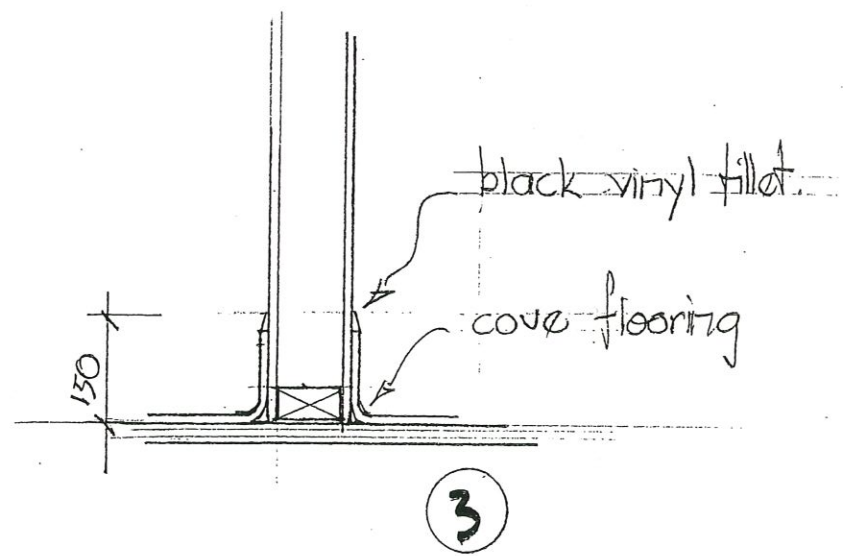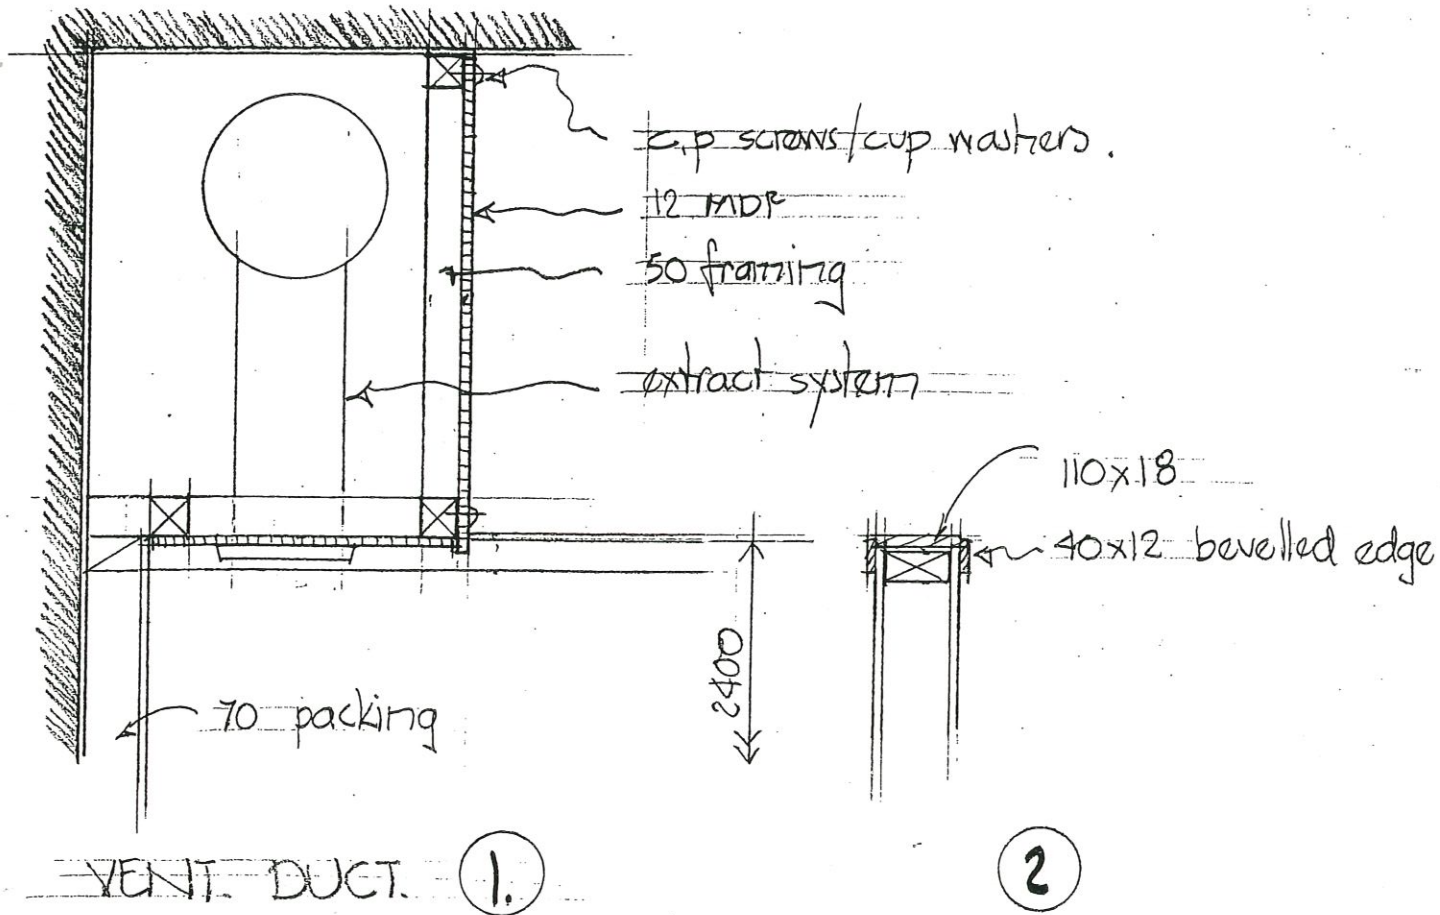

1:10 DETAILS

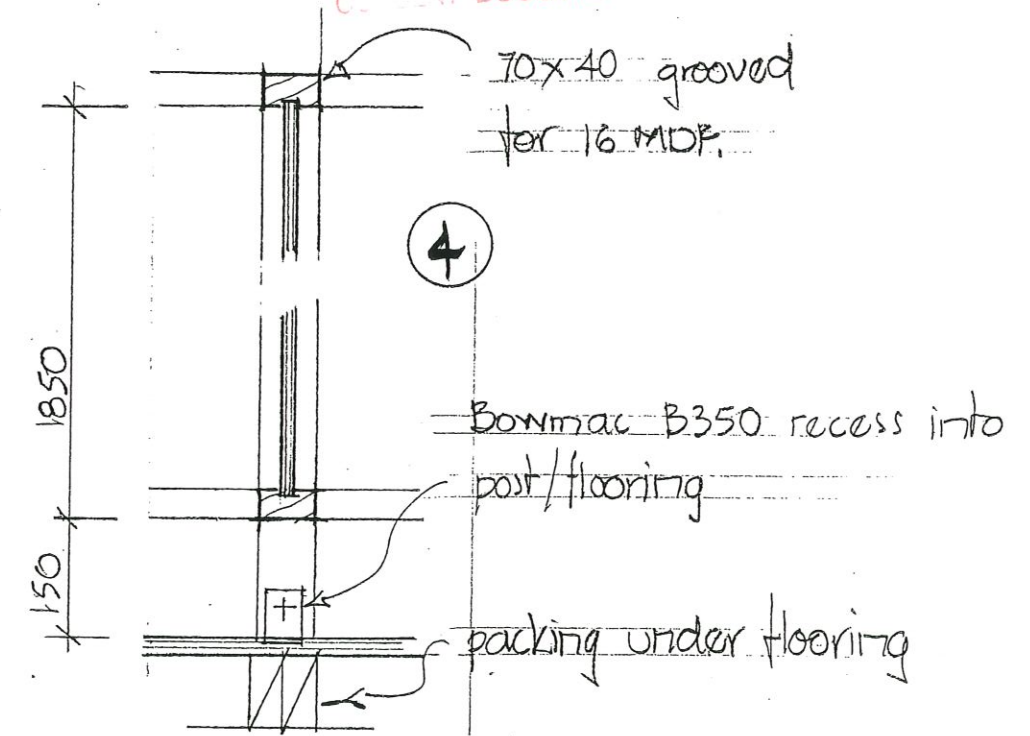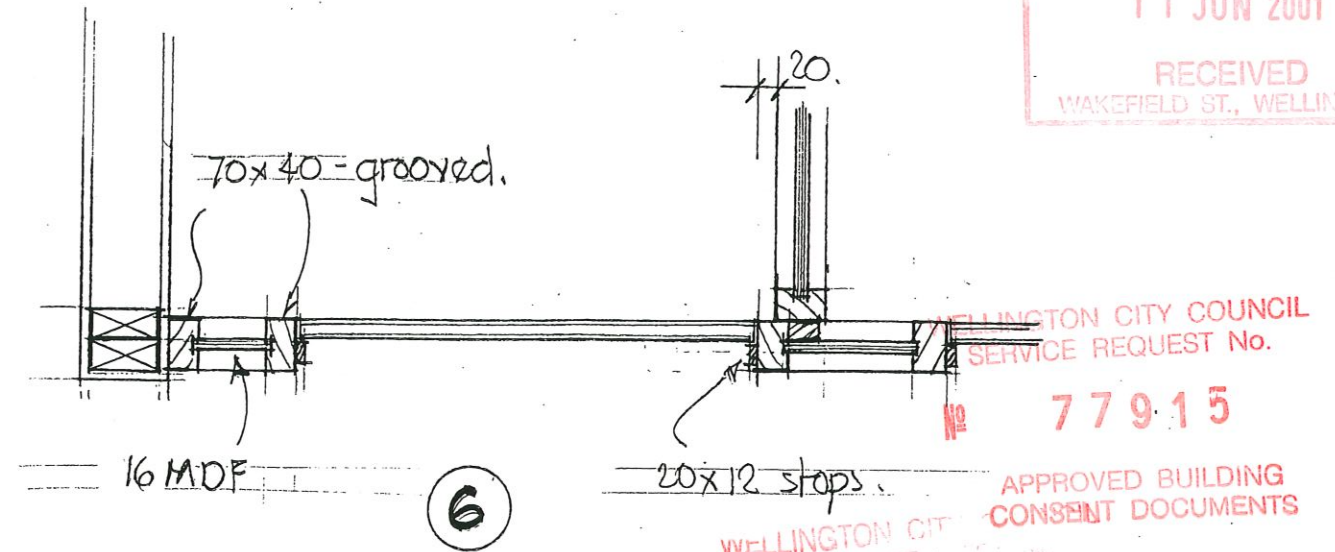

TOILET
CUBICLE ⑤

TOILET ALTERATIONS
6 McDONALD CRESCENT
WELLINGTON

WHITWELL CONSULTANTS
architects & property evaluation
Wellington & Eastbourne

RECEIVED		RJP
K.B.W.	5/2001	WTG
DWG. No.	251	JRM
HOLMES CONSULTING GROUP WELLINGTON		FILE

THESE DOCUMENTS MUST BE
KEPT ON SITE AND READ IN
CONJUNCTION WITH THE
CONSENT ADDENDA.

WELLINGTON CITY COUNCIL
ENVIRONMENT
11 JUN 2001
RECEIVED
FIELD ST., WELLINGTON

PLUMBING FITTINGS, WASTES & VENTS : LEGEND

b.	Basin	sh.	Shower
wc.	Toilet	f.g.	Floor gully
v.p.	Vent pipe	d.p.	Discharge pipe

PLUMBING SPEC. NOTES


Refer to AS 3500 Pt 2 1998
Refer to diagrams. Installation to be a Group & Single Stack (Modified) system

WELLINGTON CITY COUNCIL
SERVICE REQUEST No.

No 77915

APPROVED BUILDING
CONSENT DOCUMENTS


THESE DOCUMENTS MUST BE
KEPT ON SITE AND READ IN
CONJUNCTION WITH THE
CONSENT ADDENDA.

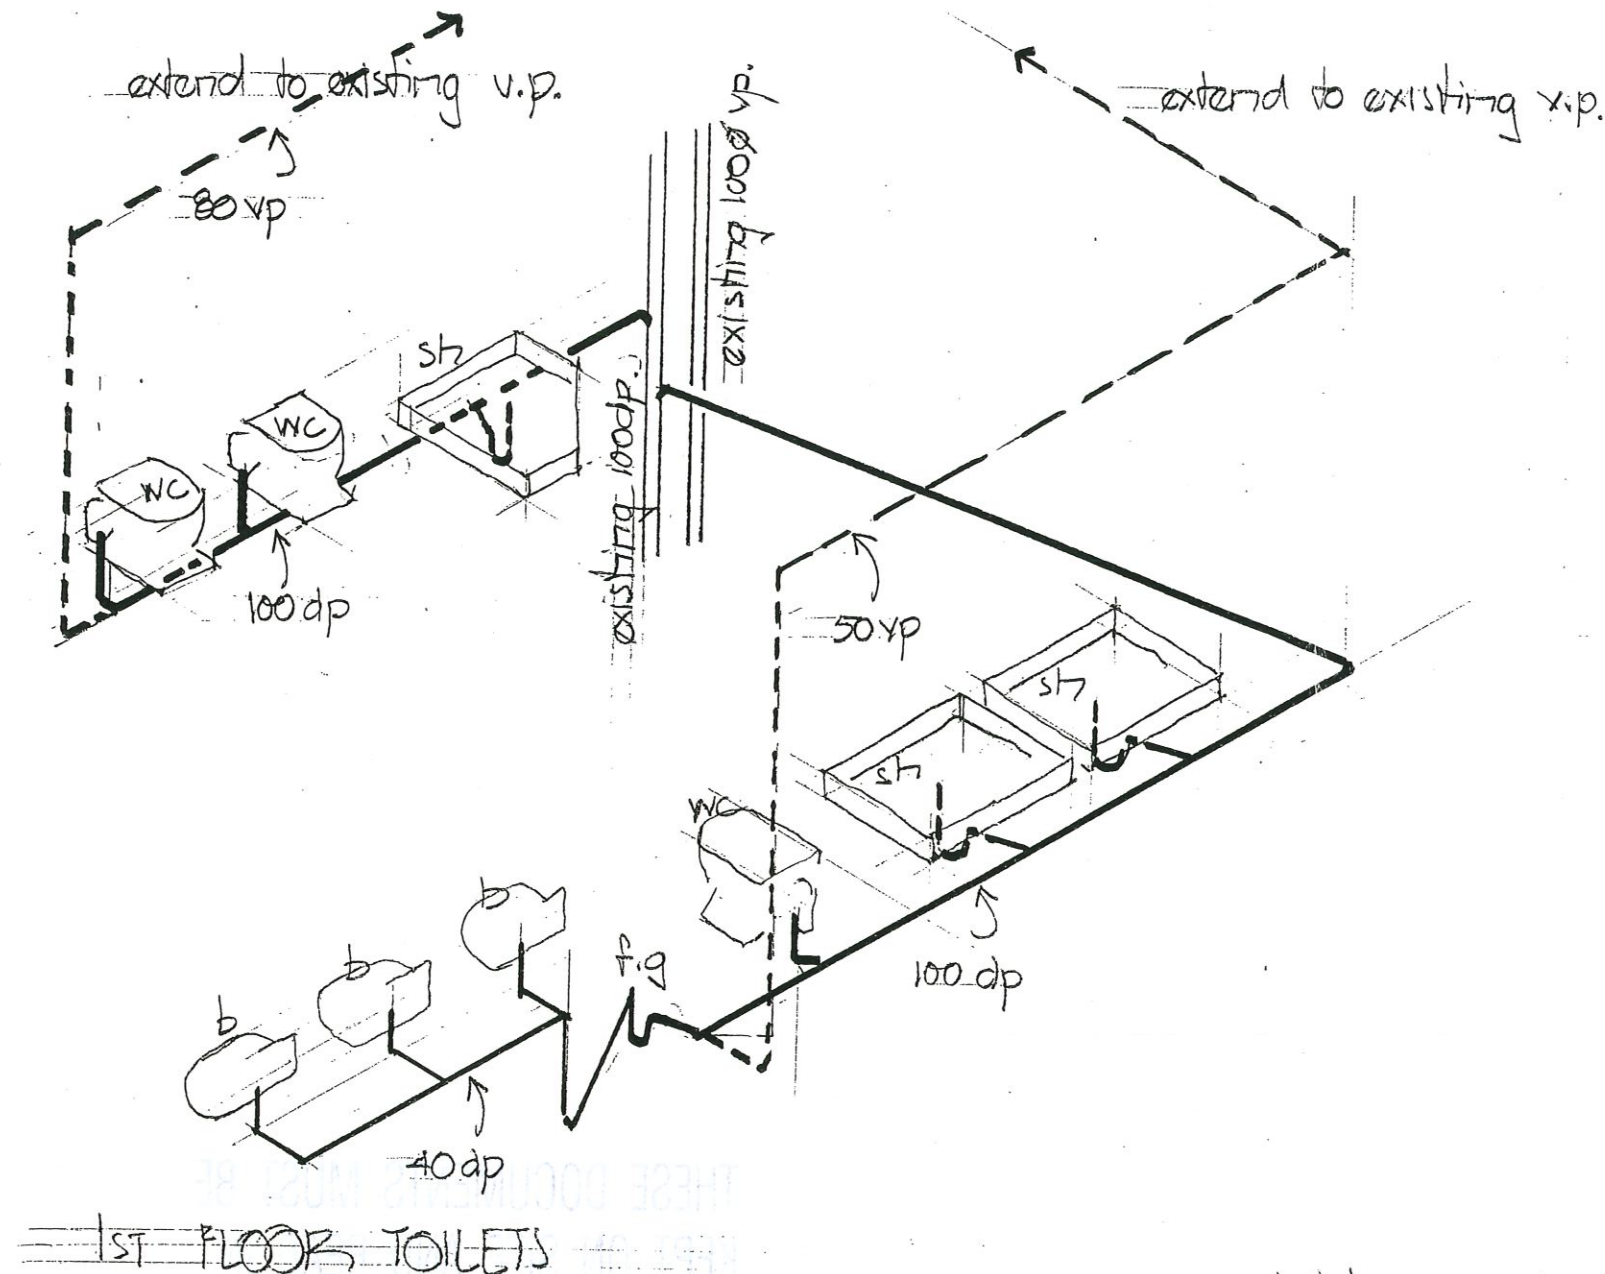

toilets connected to
existing soil pipes - vents.

new shower
connected to existing
waste/vent.

2ND FLOOR TOILETS
PLUMBING DIAGRAMS.

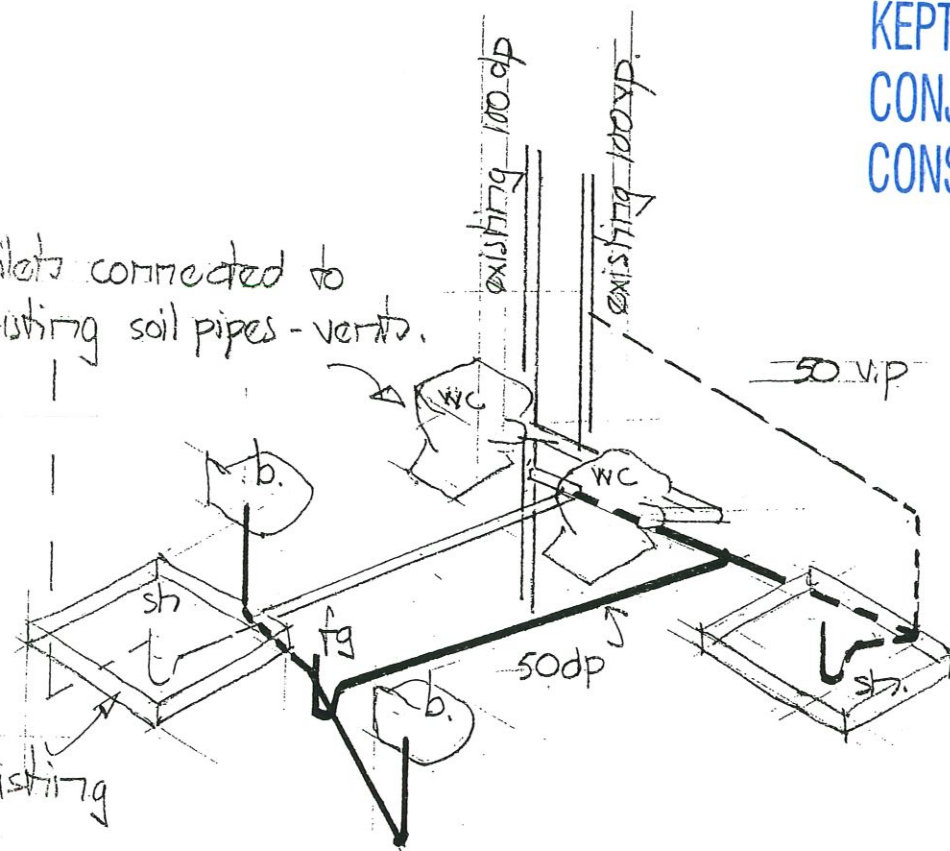

TOILET ALTERATIONS
6 McDONALD CRESCENT
WELLINGTON

RECEIVED CONSULTANTS
architects & property evaluation
wellington & eastbourne
25 MAY 2001
K.B.W. 5/2001
HODGSON CONSULTING GROUP
WELLINGTON
FILE



DISCLOSURE STATEMENT

1. The following information has been supplied to Capital Commercial (2013) Limited ("Bayleys") to be made available for distribution on the vendor's behalf to potential purchasers to assist purchasers with their due diligence and to use at the purchaser's discretion.
2. Bayleys and the Vendor do not warrant the accuracy or completeness of the information and recommends that all recipients undertake their own due diligence, obtain their own reports to their satisfaction and seek independent advice prior to committing to purchaser.