




PROPOSED SITE PLAN AT MATAKANA SAWMILL AT 362 MATAKANA VALLEY ROAD, MATAKANA

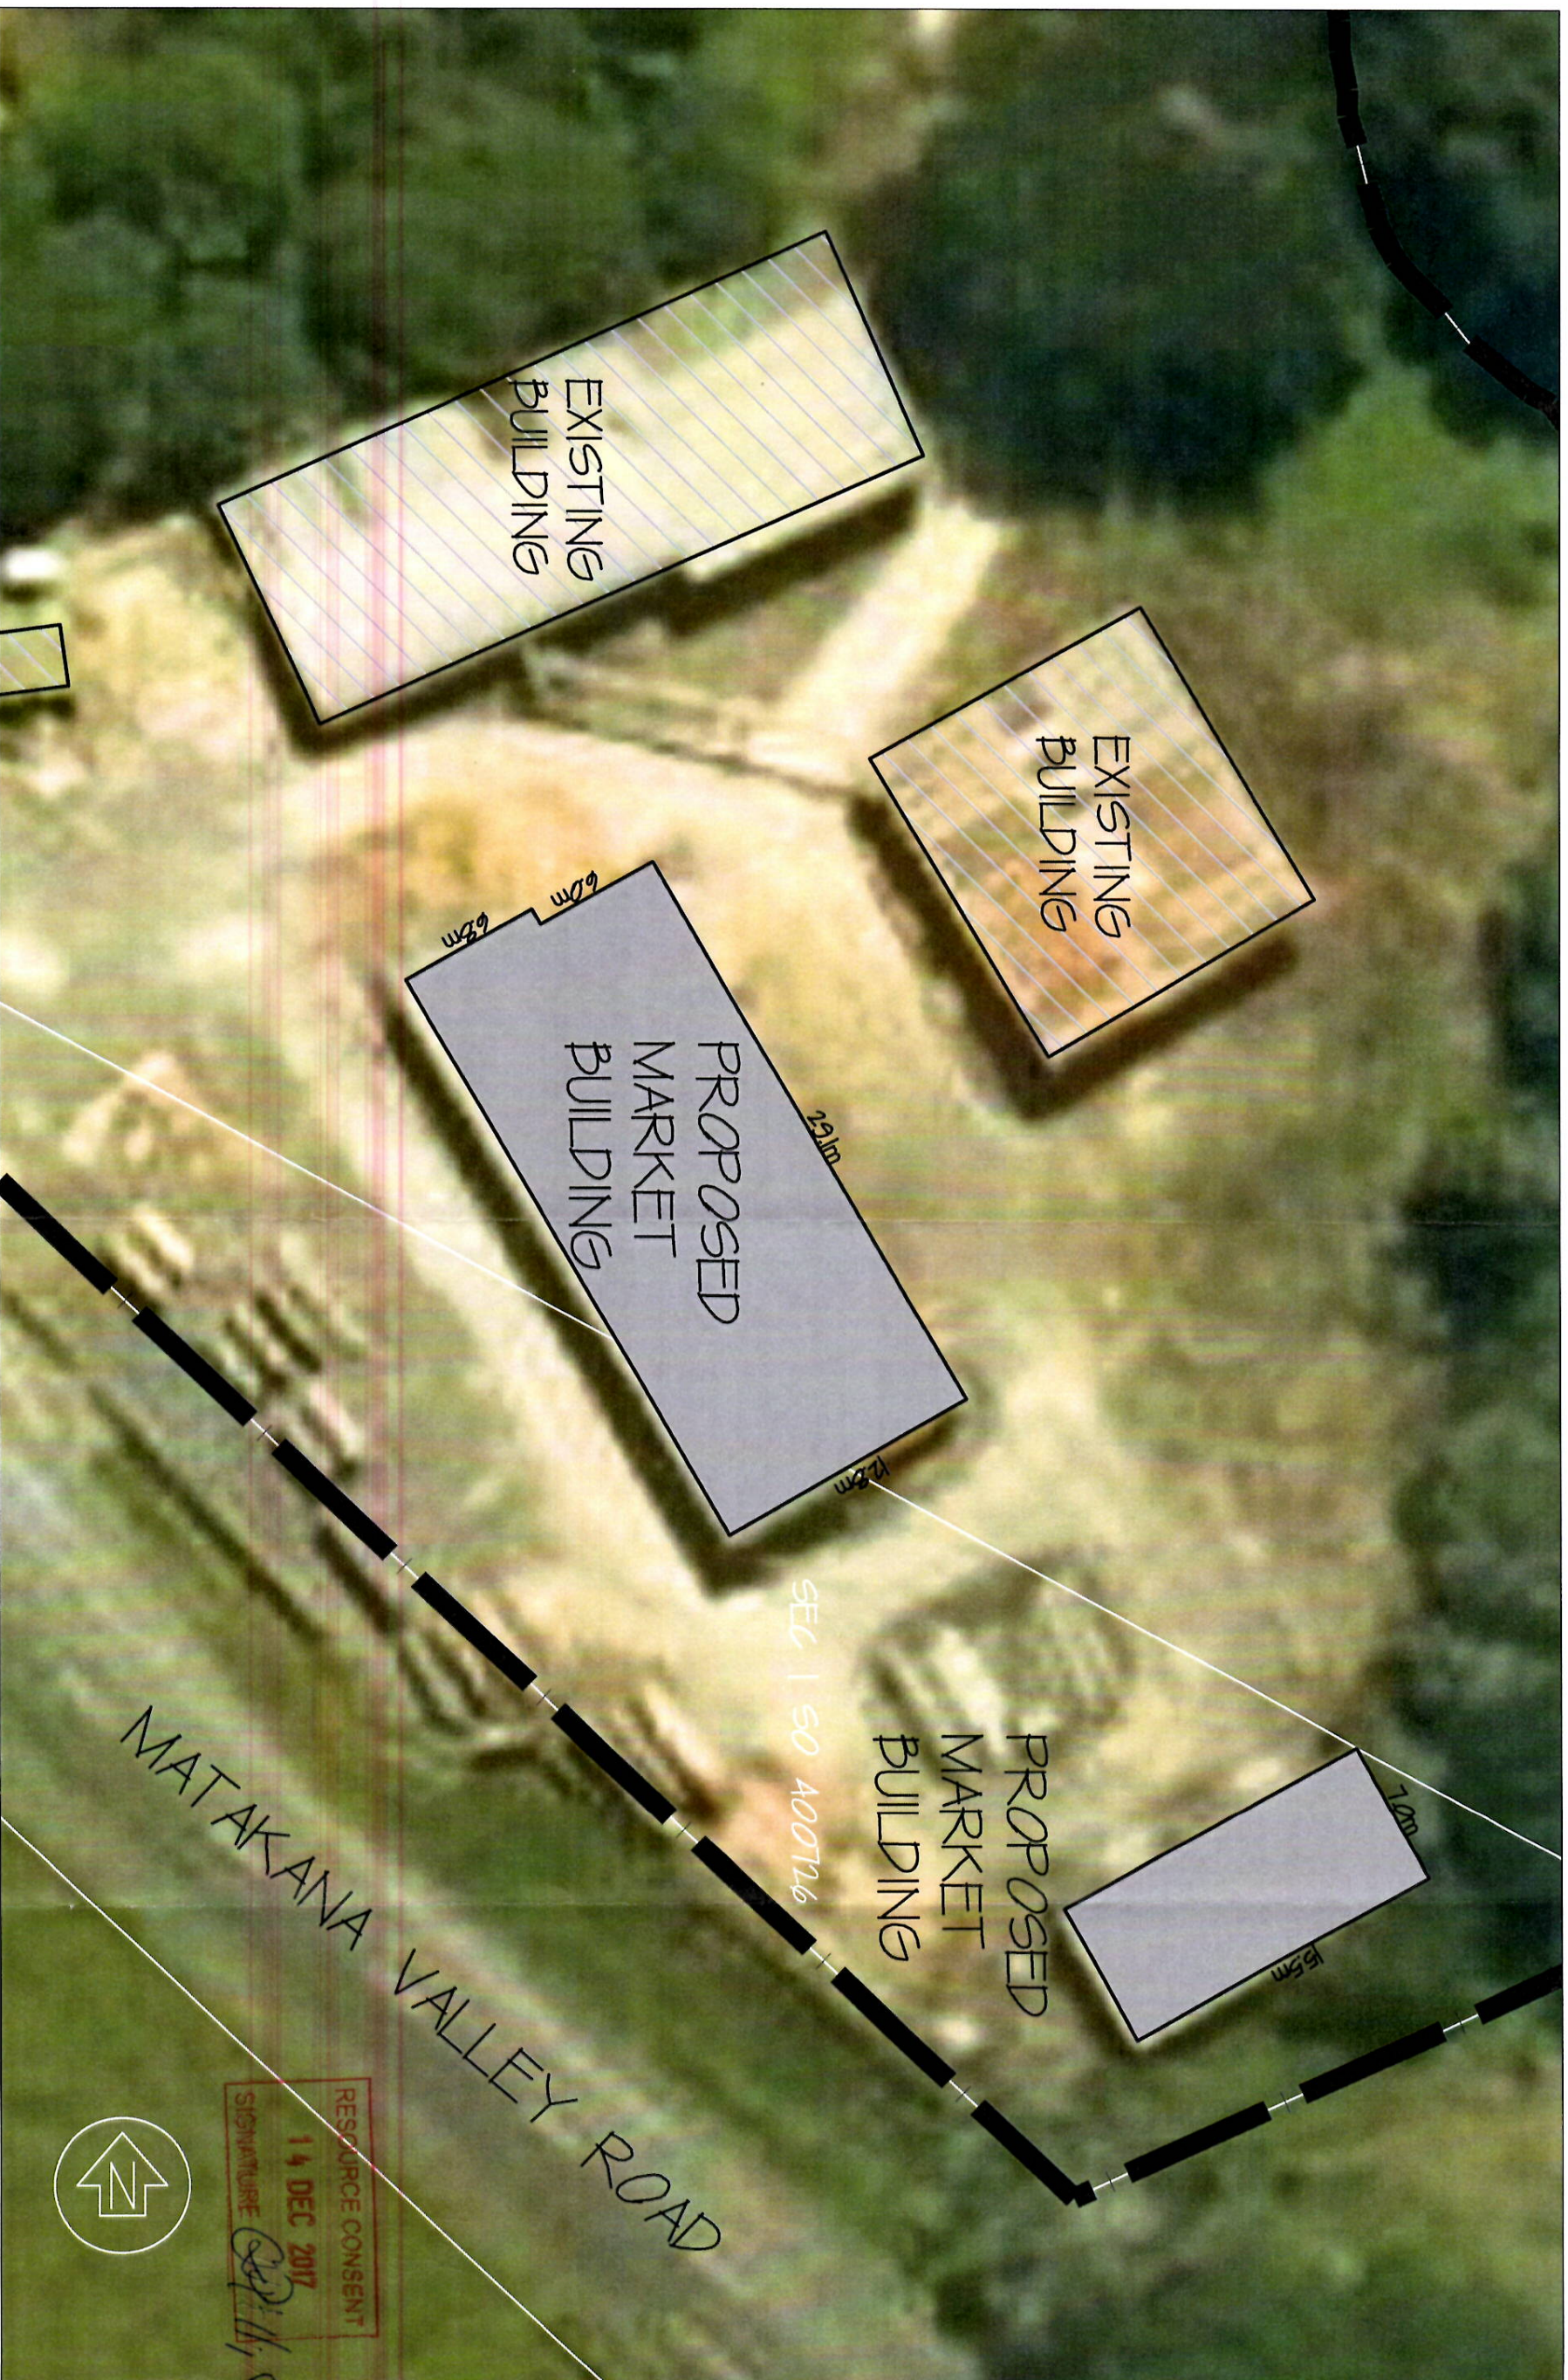

PROPOSED MARKETS AT 362 MATAKANA VALLEY ROAD,
MATAKANA

SCALE: 1:300 @ A3
DATE: OCTOBER 2017

