

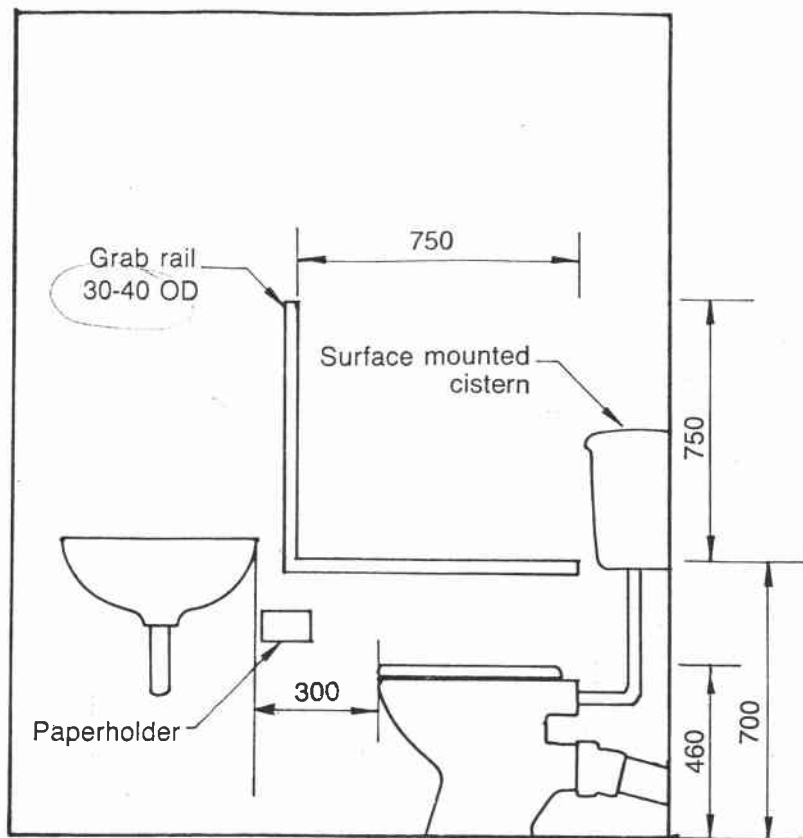


Fig. 15
TOILET COMPARTMENT GRAB RAIL

ASHLEY HOTEL - ALTERATIONS TO LADIES TOILET & PRIVATE BATHROOM

Geoff Russell Ltd
BUILDERS

P.O. BOX 131, RANGIORA
PHONE 3138998 MOBILE 025-322-1000

9th MARCH 94

REMOVE PARTITION BETWEEN BATHROOM & LADIES TOILET AS SHOWN.

REMOVE EXISTING BATH, BASIN AND DOOR TO BATHROOM.


REPLACE EXISTING WINDOWS WITH 3 ALUMINIUM AWNING HUNG WINDOWS (WHITE)

LOWER CEILING TO 2.4m HIGH AND LINE WITH GIB.

RELINE TOILETS & BATHROOM WITH 9.5 GIB.

GIB-Bd TO BE PLASTERED TO PAINT FINISH.

LADIES TOILETS TO HAVE 18mm CUSTOMWOOD DOORS & DIVISION TO 1800 HIGH. PAINT FINISH. FIT INDICATOR BOLTS TO DOORS.

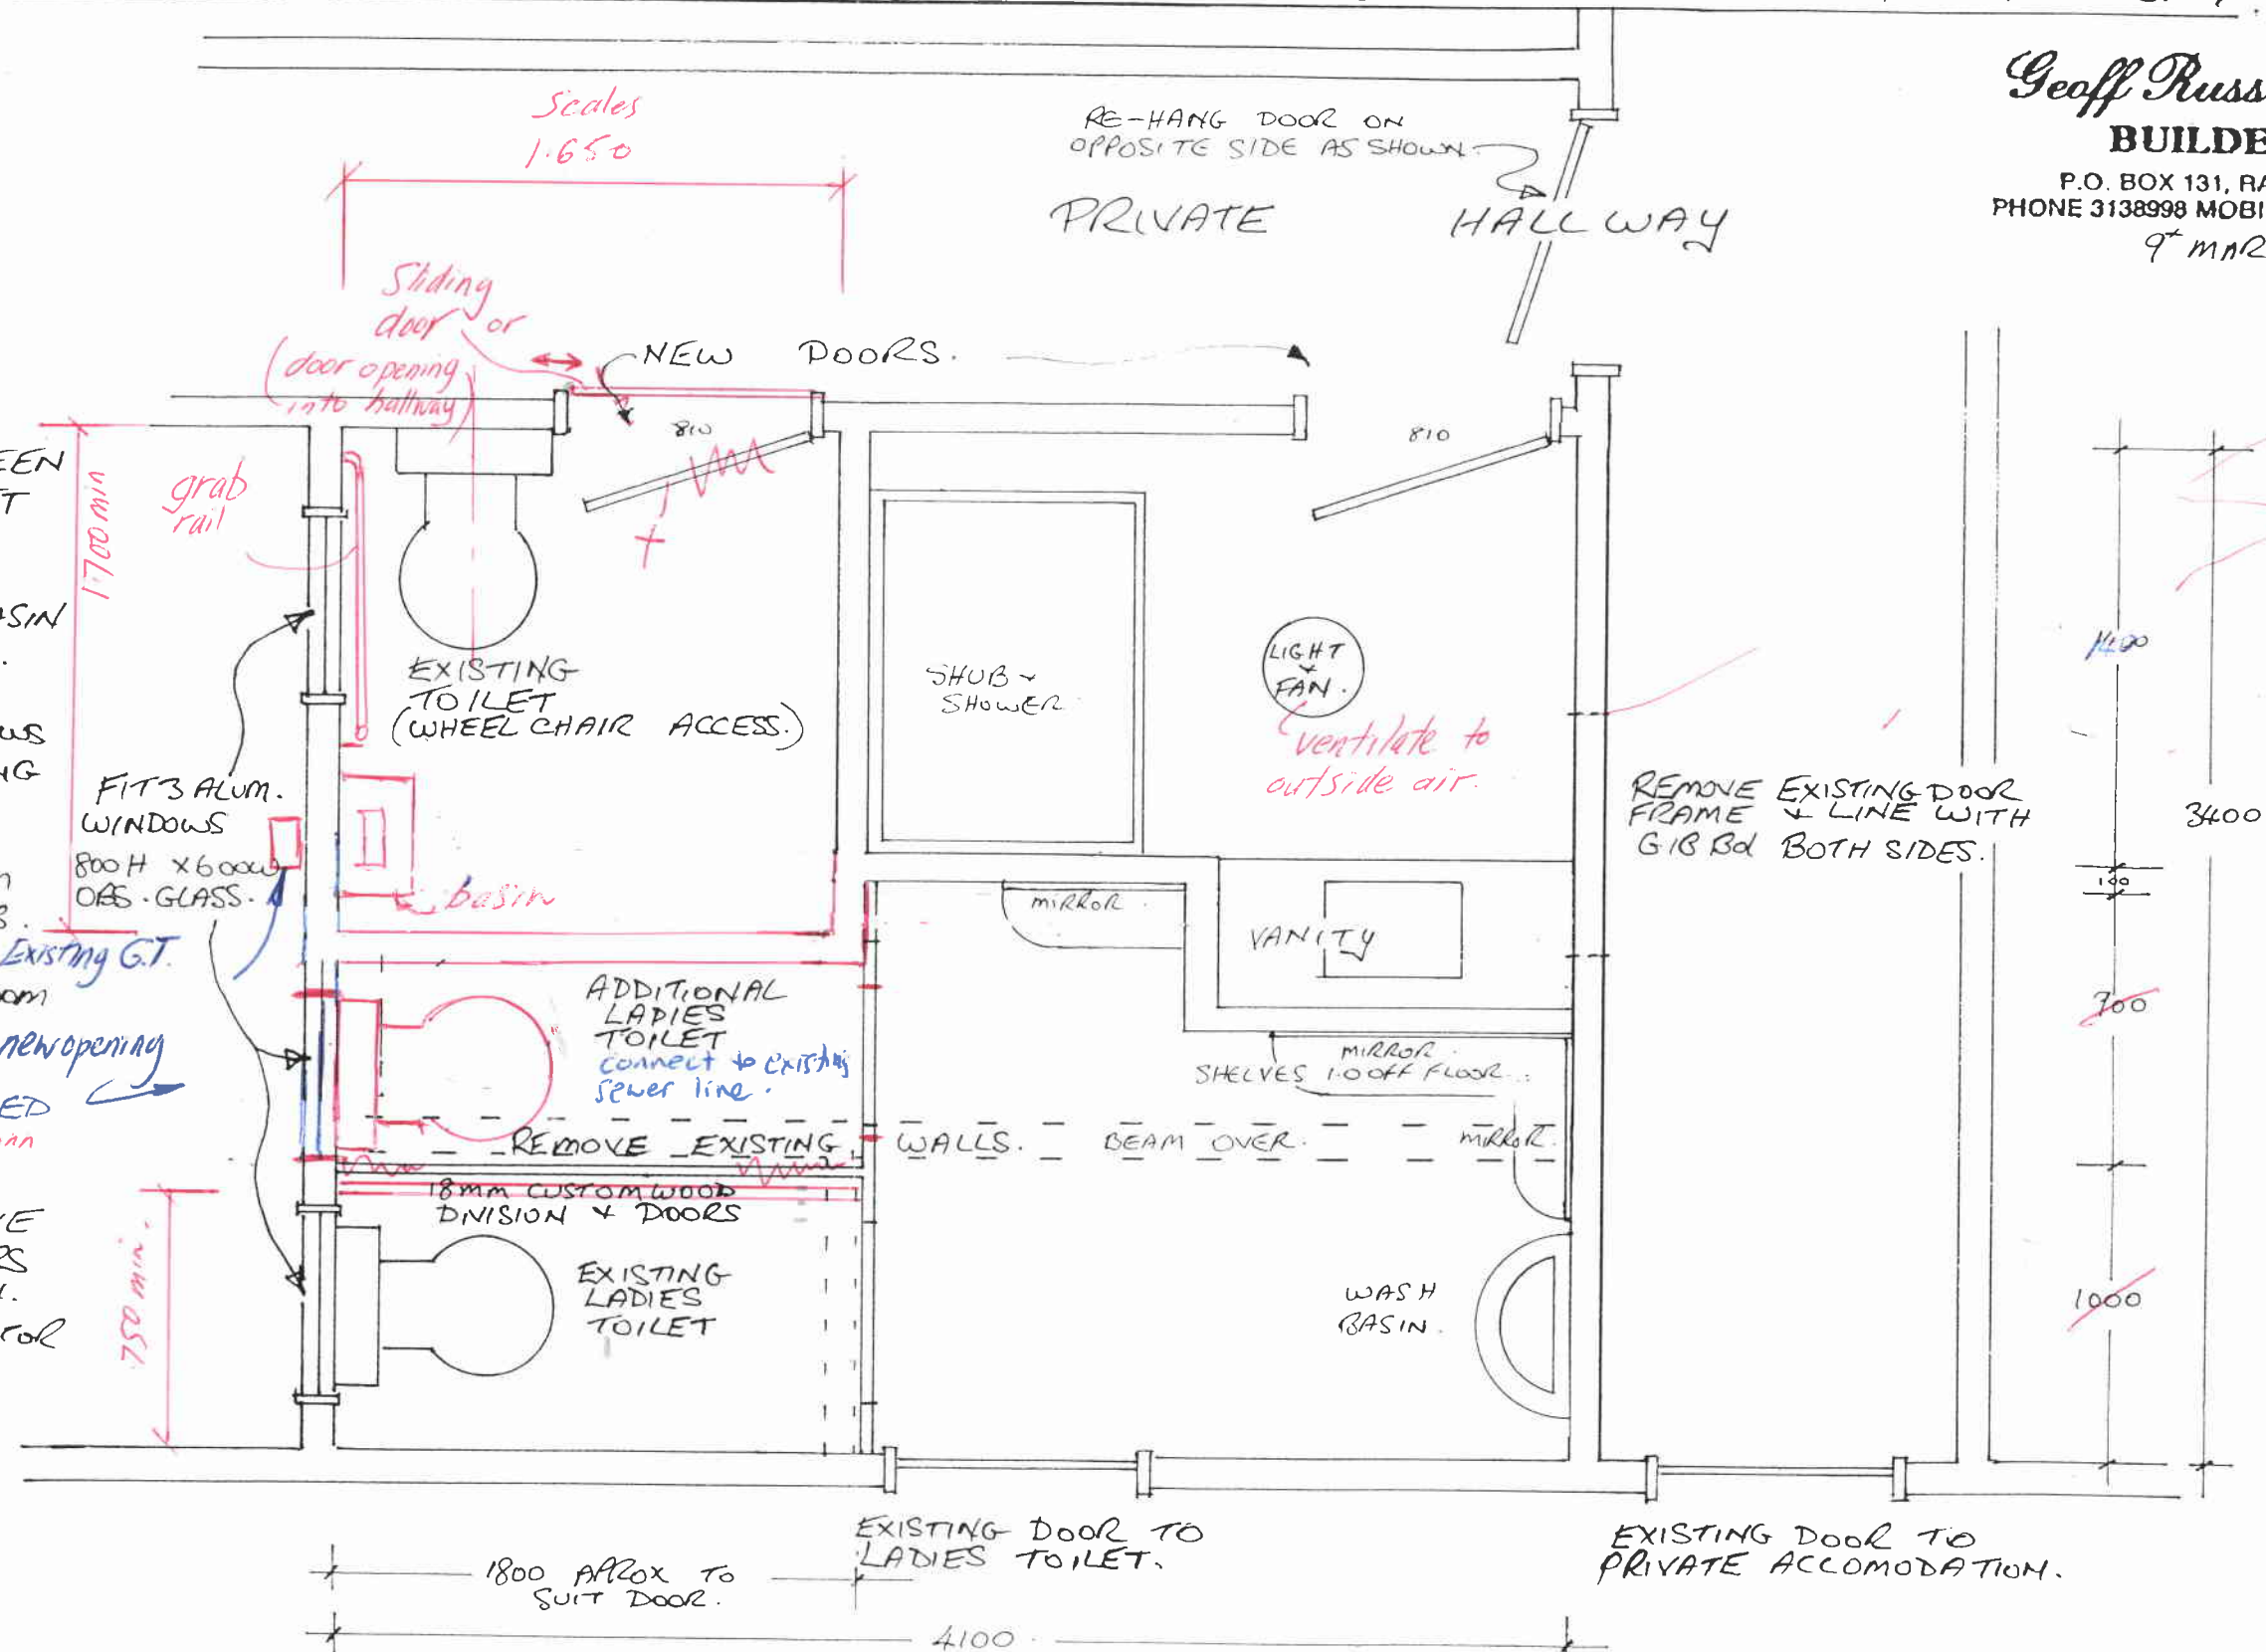

WAIMAKARIRI DISTRICT COUNCIL

Plans and Specifications APPROVED

In accordance with the Building Act 1991, clause 34(3) and the Building Regulations 1992, clause 3.

Date: 27/7/94

Signed:

Building Official

WAIMAKARIRI DISTRICT COUNCIL

All construction work and materials used shall comply with the New Zealand Building Code, notwithstanding any inconsistencies which may occur in the drawings and specifications.

WAIMAKARIRI DISTRICT COUNCIL

PLUMBING INSPECTIONS: One working Day's Notice Required Before COVERING UP or CLOSING IN:—

SLAB — Waste Pipes Installed under a Concrete Floor. PRIOR to Pouring concrete.

PRELIMS — Installation of Water Pipes Installed and Tested for 30 Minutes at 1500 KPA Pressure PRIOR to Inspection.

FINAL — At Completion

WAIMAKARIRI DISTRICT COUNCIL

FOULWATER DRAINS Must be Installed by a LICENCED DRAINLAYER and Inspected PRIOR to Backfilling, AND when the Works are COMPLETED. One Working Day's Notice Required Before COVERING UP.