
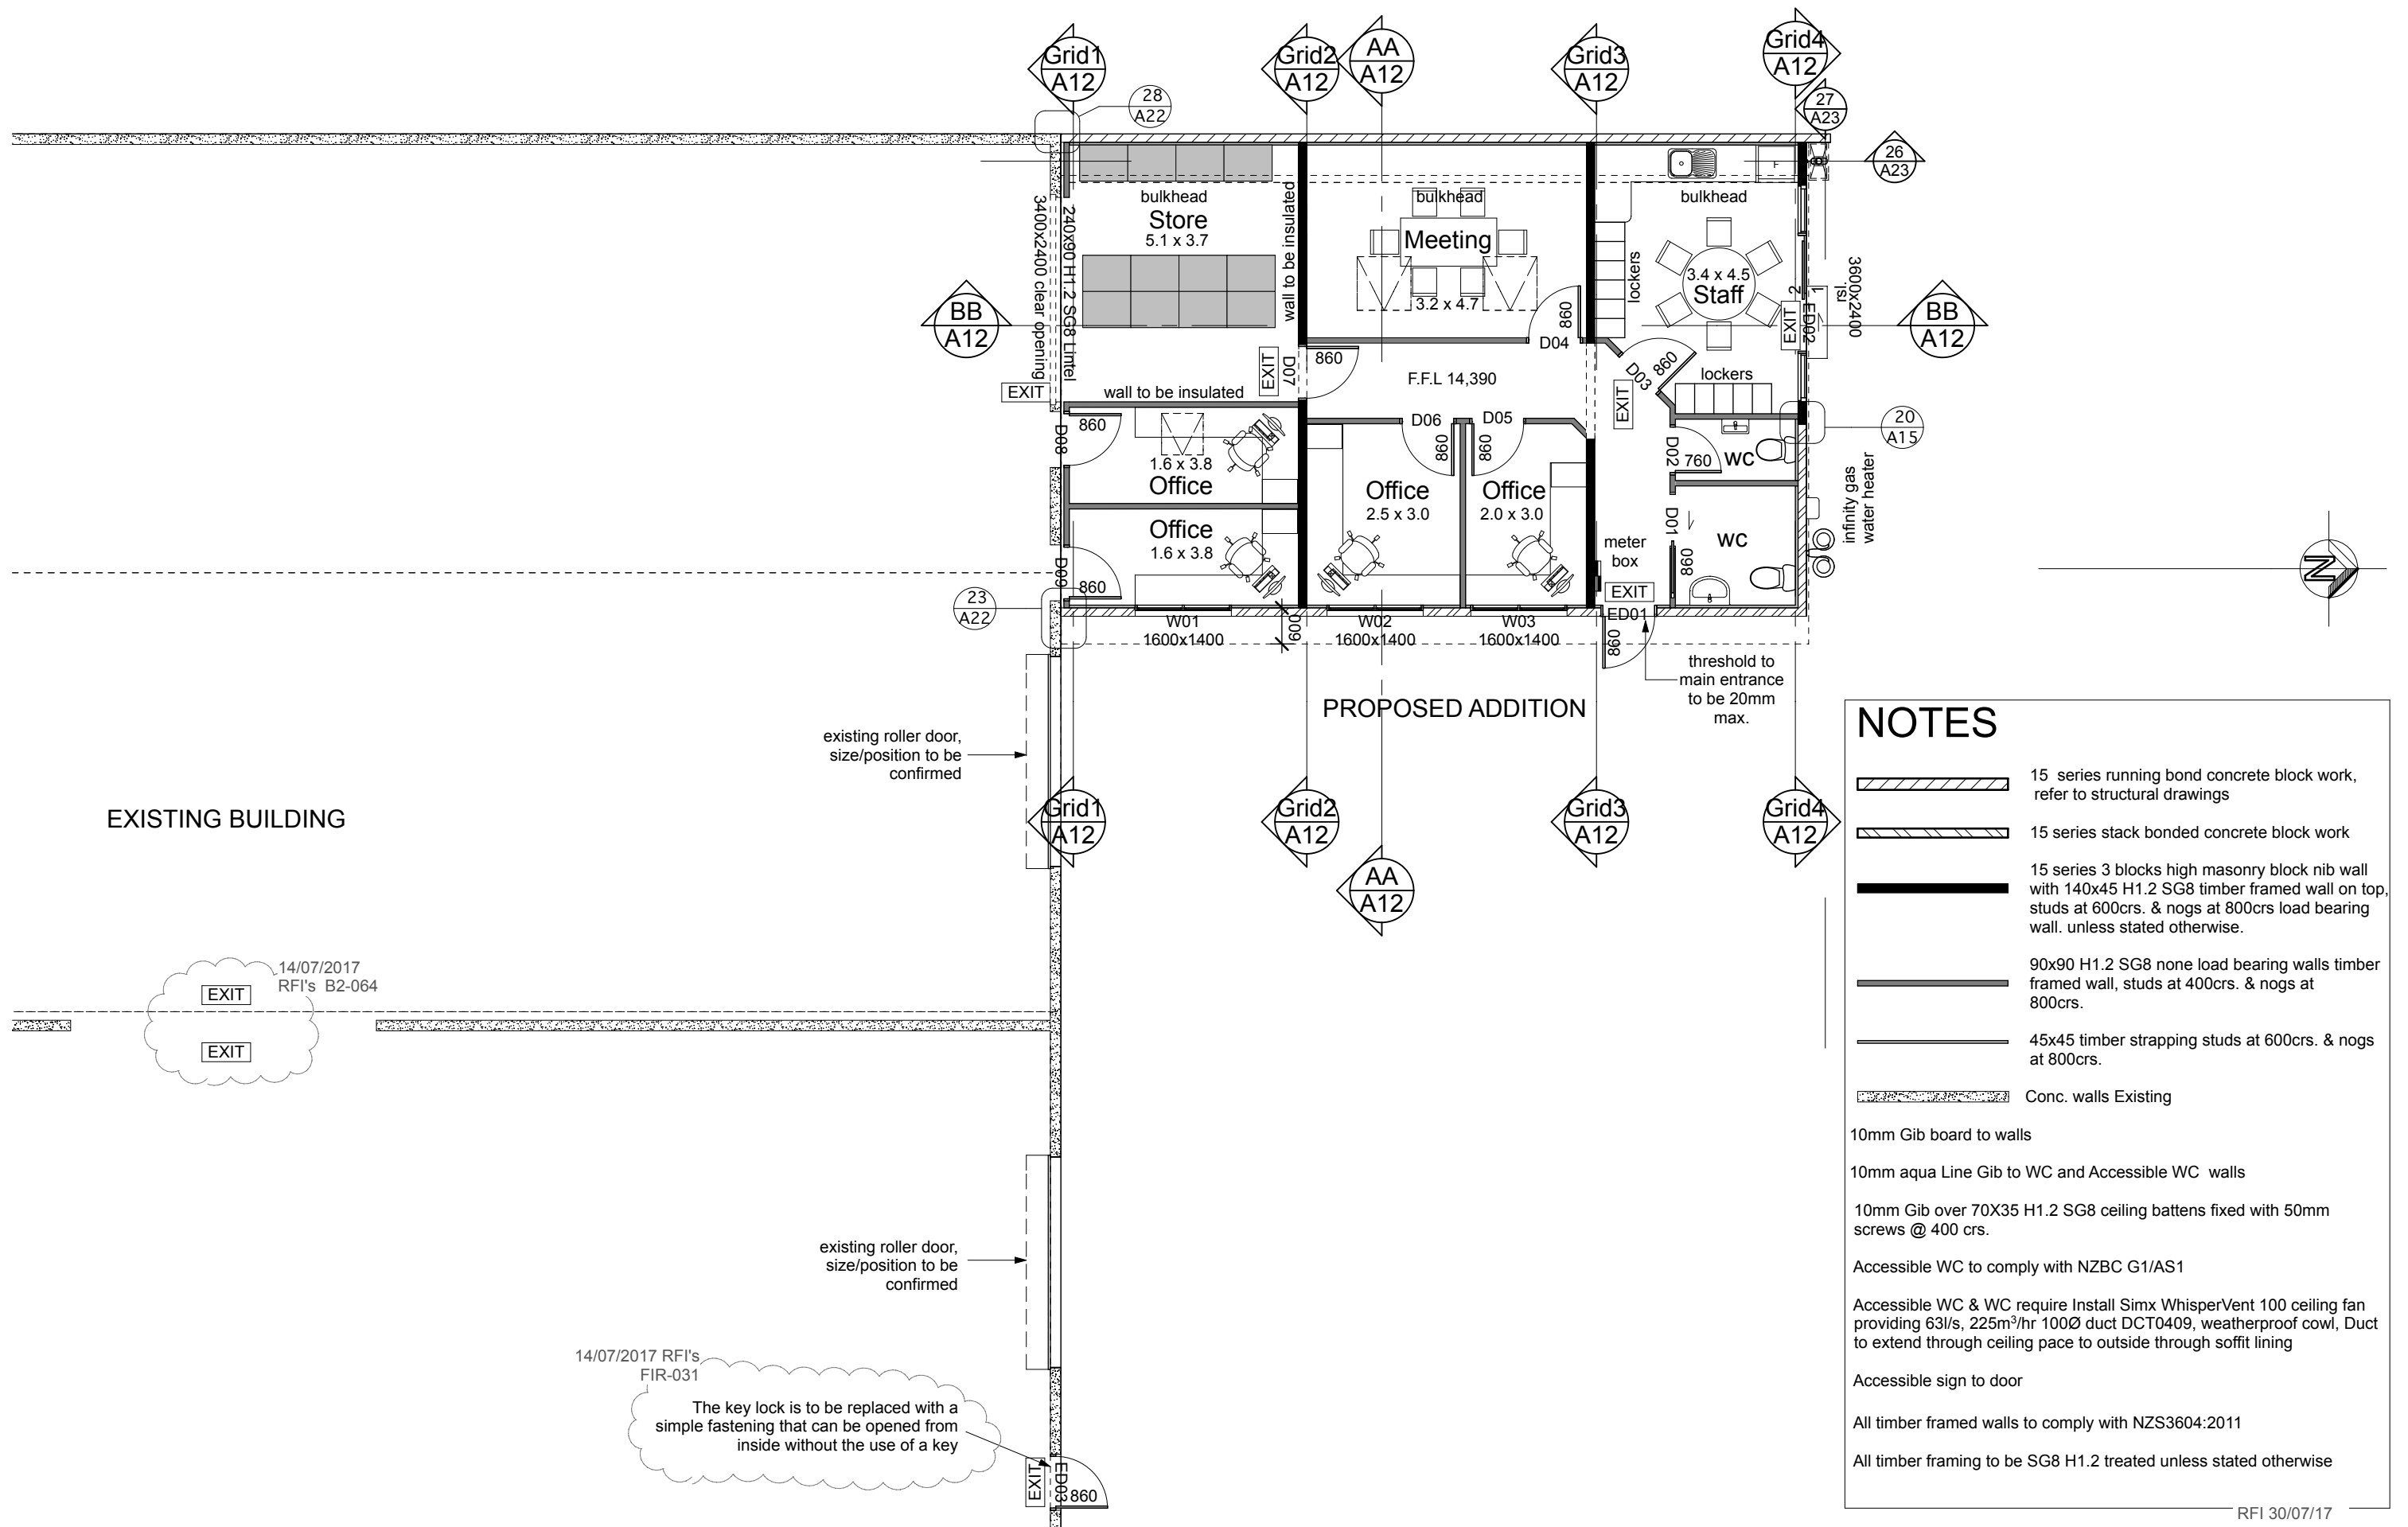


 

NOTES

-  15 series running bond concrete block work, refer to structural drawings
-  15 series stack bonded concrete block work
-  15 series 3 blocks high masonry block nib wall with 140x45 H1.2 SG8 timber framed wall on top, studs at 600crs. & nogs at 800crs load bearing wall. unless stated otherwise.
-  90x90 H1.2 SG8 none load bearing walls timber framed wall, studs at 400crs. & nogs at 800crs.
-  45x45 timber strapping studs at 600crs. & nogs at 800crs.
-  Conc. walls Existing

10mm Gib board to walls

10mm aqua Line Gib to WC and Accessible WC walls

10mm Gib over 70X35 H1.2 SG8 ceiling battens fixed with 50mm screws @ 400 crs.

Accessible WC to comply with NZBC G1/AS1

Accessible WC & WC require Install Simx WhisperVent 100 ceiling fan providing 63l/s, 225m³/hr 100Ø duct DCT0409, weatherproof cowl, Duct to extend through ceiling pace to outside through soffit lining

Accessible sign to door

All timber framed walls to comply with NZS3604:2011

All timber framing to be SG8 H1.2 treated unless stated otherwise

RFI 30/07/17