

COPYRIGHT TO THESE DRAWINGS AND ALL PARTS
THERE OF REMAIN THE PROPERTY OF STRATA STUDIO
LTD.

CONTRACTOR MUST VERIFY ALL DIMENSIONS ON SITE.
USE FIGURED DIMENSIONS AND LARGEST SCALE
DRAWINGS REPORT DISCREPANCIES TO THE ARCHITECT
PRIOR TO UNDERTAKING ANY WORKS.

SUBSTITUTION FOR OR ANY AMENDMENT TO THE
SPECIFIED DETAILS OR MATERIALS SHALL NOT BE
CARRIED OUT WITHOUT PRIOR APPROVAL OF THE
ARCHITECT.

THE ARCHITECTURAL DRAWINGS SHALL BE READ IN
CONJUNCTION WITH THE ASSOCIATED SPECIFICATIONS,
SUPPORTING CONSULTANT DOCUMENTATION,
CONDITIONS OF CONTRACT, RESOURCE & BUILDING
CONSENT DOCUMENTATION INCLUDING ANY SPECIFIC
COUNCIL CONDITIONS. ANY DISCREPANCIES SHALL BE
REFERRED TO THE ARCHITECT FOR RESOLUTION.

IT IS THE RESPONSIBILITY OF THE CONTRACTOR TO
ENSURE PRINTED AND UP TO DATE DOCUMENTATION IS
READILY AVAILABLE ON SITE AT ALL TIMES.

PROJECT 57 EAGLE RAY ROAD
PROJECT NO PN2435
ADDRESS 57 EAGLE RAY ROAD,
MANGAWHAI
LEGAL LOT 4 DP 560726
CLIENT

ARCHITECT STRATA STUDIO
SURVEYOR -
SERVICES -
FIRE -
STRUCTURE -
CIVIL -
GEOTECH -
PLANNER -
INTERIOR -

REVISIONS


DATE DRAWN AUTHOR
SHEET SIZE CHECKED Checker

TITLE

OPTION A -GROUND
FLOOR

DRAWING

REVISION

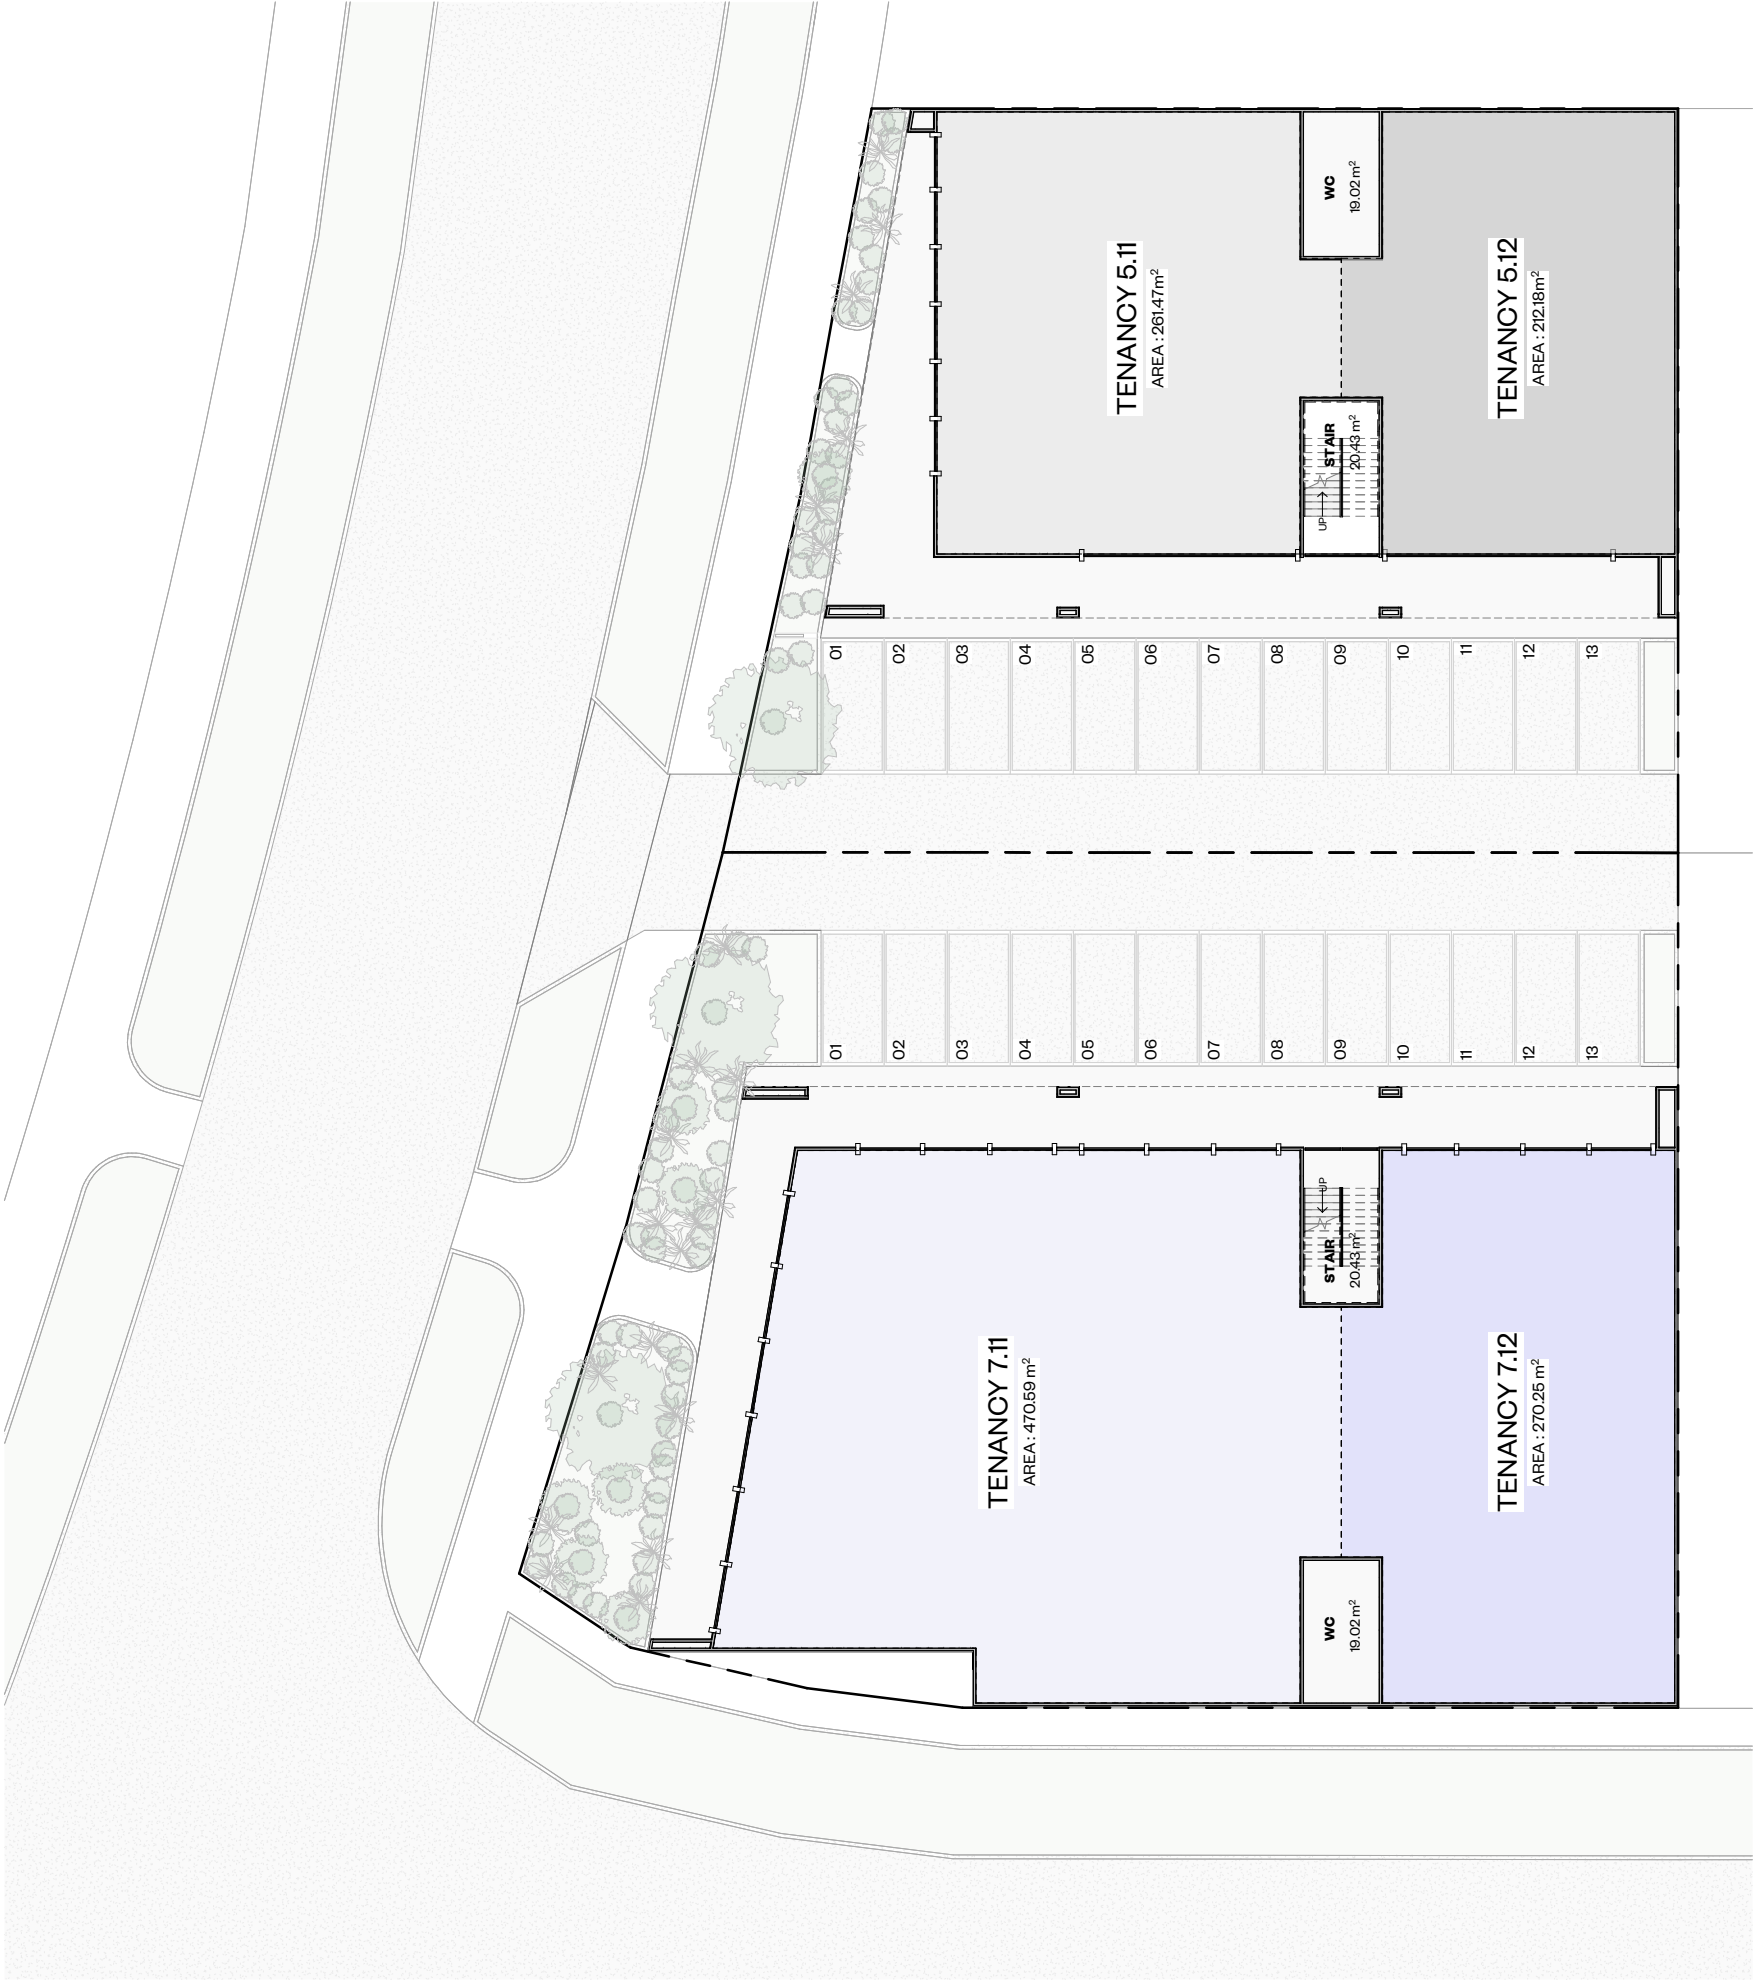

COPYRIGHT TO THESE DRAWINGS AND ALL PARTS
THERE OF REMAIN THE PROPERTY OF STRATA STUDIO
LTD.

CONTRACTOR MUST VERIFY ALL DIMENSIONS ON SITE.
USE FIGURED DIMENSIONS AND LARGEST SCALE
DRAWINGS REPORT DISCREPANCIES TO THE ARCHITECT
PRIOR TO UNDERTAKING ANY WORKS.


SUBSTITUTION FOR OR ANY AMENDMENT TO THE
SPECIFIED DETAILS OR MATERIALS SHALL NOT BE
CARRIED OUT WITHOUT PRIOR APPROVAL OF THE
ARCHITECT.

THE ARCHITECTURAL DRAWINGS SHALL BE READ IN
CONJUNCTION WITH THE ASSOCIATED SPECIFICATIONS,
SUPPORTING CONSULTANT DOCUMENTATION,
CONDITIONS OF CONTRACT, RESOURCE & BUILDING
CONSENT DOCUMENTATION INCLUDING ANY SPECIFIC
COUNCIL CONDITIONS. ANY DISCREPANCIES SHALL BE
REFERRED TO THE ARCHITECT FOR RESOLUTION.

IT IS THE RESPONSIBILITY OF THE CONTRACTOR TO
ENSURE PRINTED AND UP TO DATE DOCUMENTATION IS
READILY AVAILABLE ON SITE AT ALL TIMES.

PROJECT 57 EAGLE RAY ROAD
PROJECT NO PN2435
ADDRESS 57 EAGLE RAY ROAD,
MANGAWHAI
LEGAL LOT 4 DP 560726
CLIENT

ARCHITECT STRATA STUDIO
SURVEYOR -
SERVICES -
FIRE -
STRUCTURE -
CIVIL -
GEOTECH -
PLANNER -
INTERIOR -

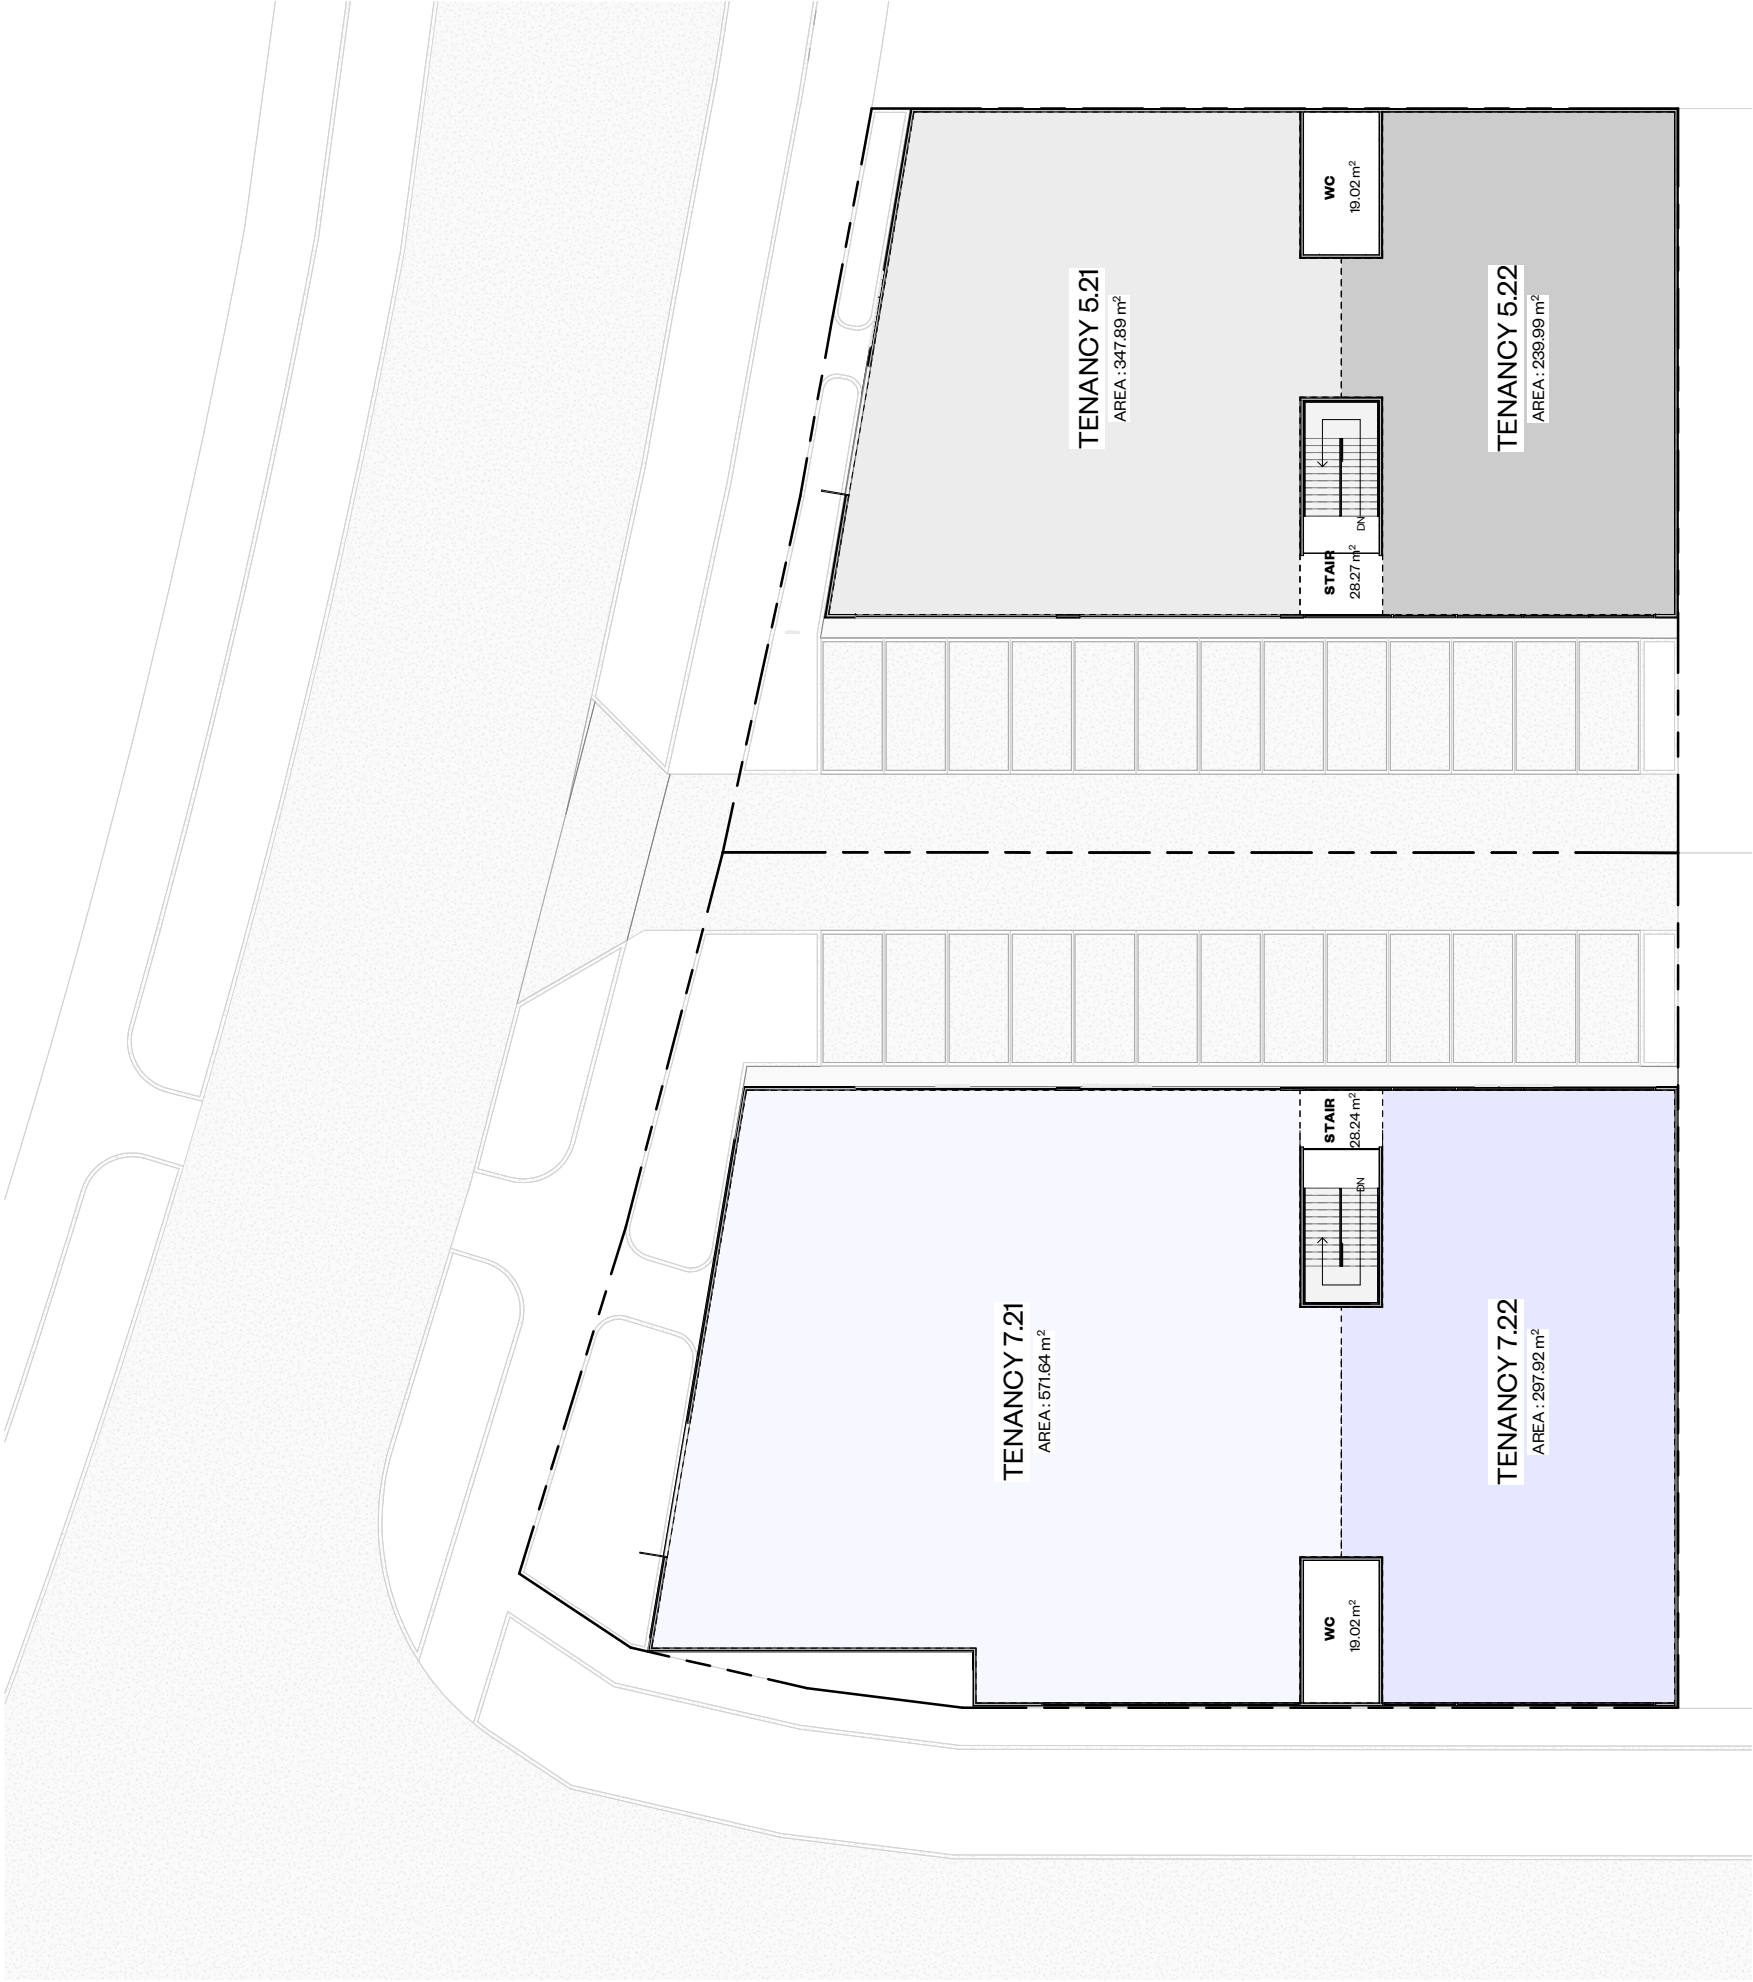

REVISIONS

DATE
SHEET SIZE A3
DRAWN
CHECKED
Author
Checker

TITLE

OPTION A - FIRST FLOOR

DRAWING

REVISION

COPYRIGHT TO THESE DRAWINGS AND ALL PARTS
THERE OF REMAIN THE PROPERTY OF STRATA STUDIO
LTD.

CONTRACTOR MUST VERIFY ALL DIMENSIONS ON SITE.
USE FIGURED DIMENSIONS AND LARGEST SCALE
DRAWINGS REPORT DISCREPANCIES TO THE ARCHITECT
PRIOR TO UNDERTAKING ANY WORKS.


SUBSTITUTION FOR OR ANY AMENDMENT TO THE
SPECIFIED DETAILS OR MATERIALS SHALL NOT BE
CARRIED OUT WITHOUT PRIOR APPROVAL OF THE
ARCHITECT.

THE ARCHITECTURAL DRAWINGS SHALL BE READ IN
CONJUNCTION WITH THE ASSOCIATED SPECIFICATIONS,
SUPPORTING CONSULTANT DOCUMENTATION,
CONDITIONS OF CONTRACT, RESOURCE & BUILDING
CONSENT DOCUMENTATION INCLUDING ANY SPECIFIC
COUNCIL CONDITIONS. ANY DISCREPANCIES SHALL BE
REFERRED TO THE ARCHITECT FOR RESOLUTION.

IT IS THE RESPONSIBILITY OF THE CONTRACTOR TO
ENSURE PRINTED AND UP TO DATE DOCUMENTATION IS
READILY AVAILABLE ON SITE AT ALL TIMES.

PROJECT 57 EAGLE RAY ROAD
PROJECT NO PN2436
ADDRESS 57 EAGLE RAY ROAD,
MANGAWHAI
LEGAL LOT 4 DP 560726
CLIENT

ARCHITECT STRATA STUDIO
SURVEYOR -
SERVICES -
FIRE -
STRUCTURE -
CIVIL -
GEOTECH -
PLANNER -
INTERIOR -

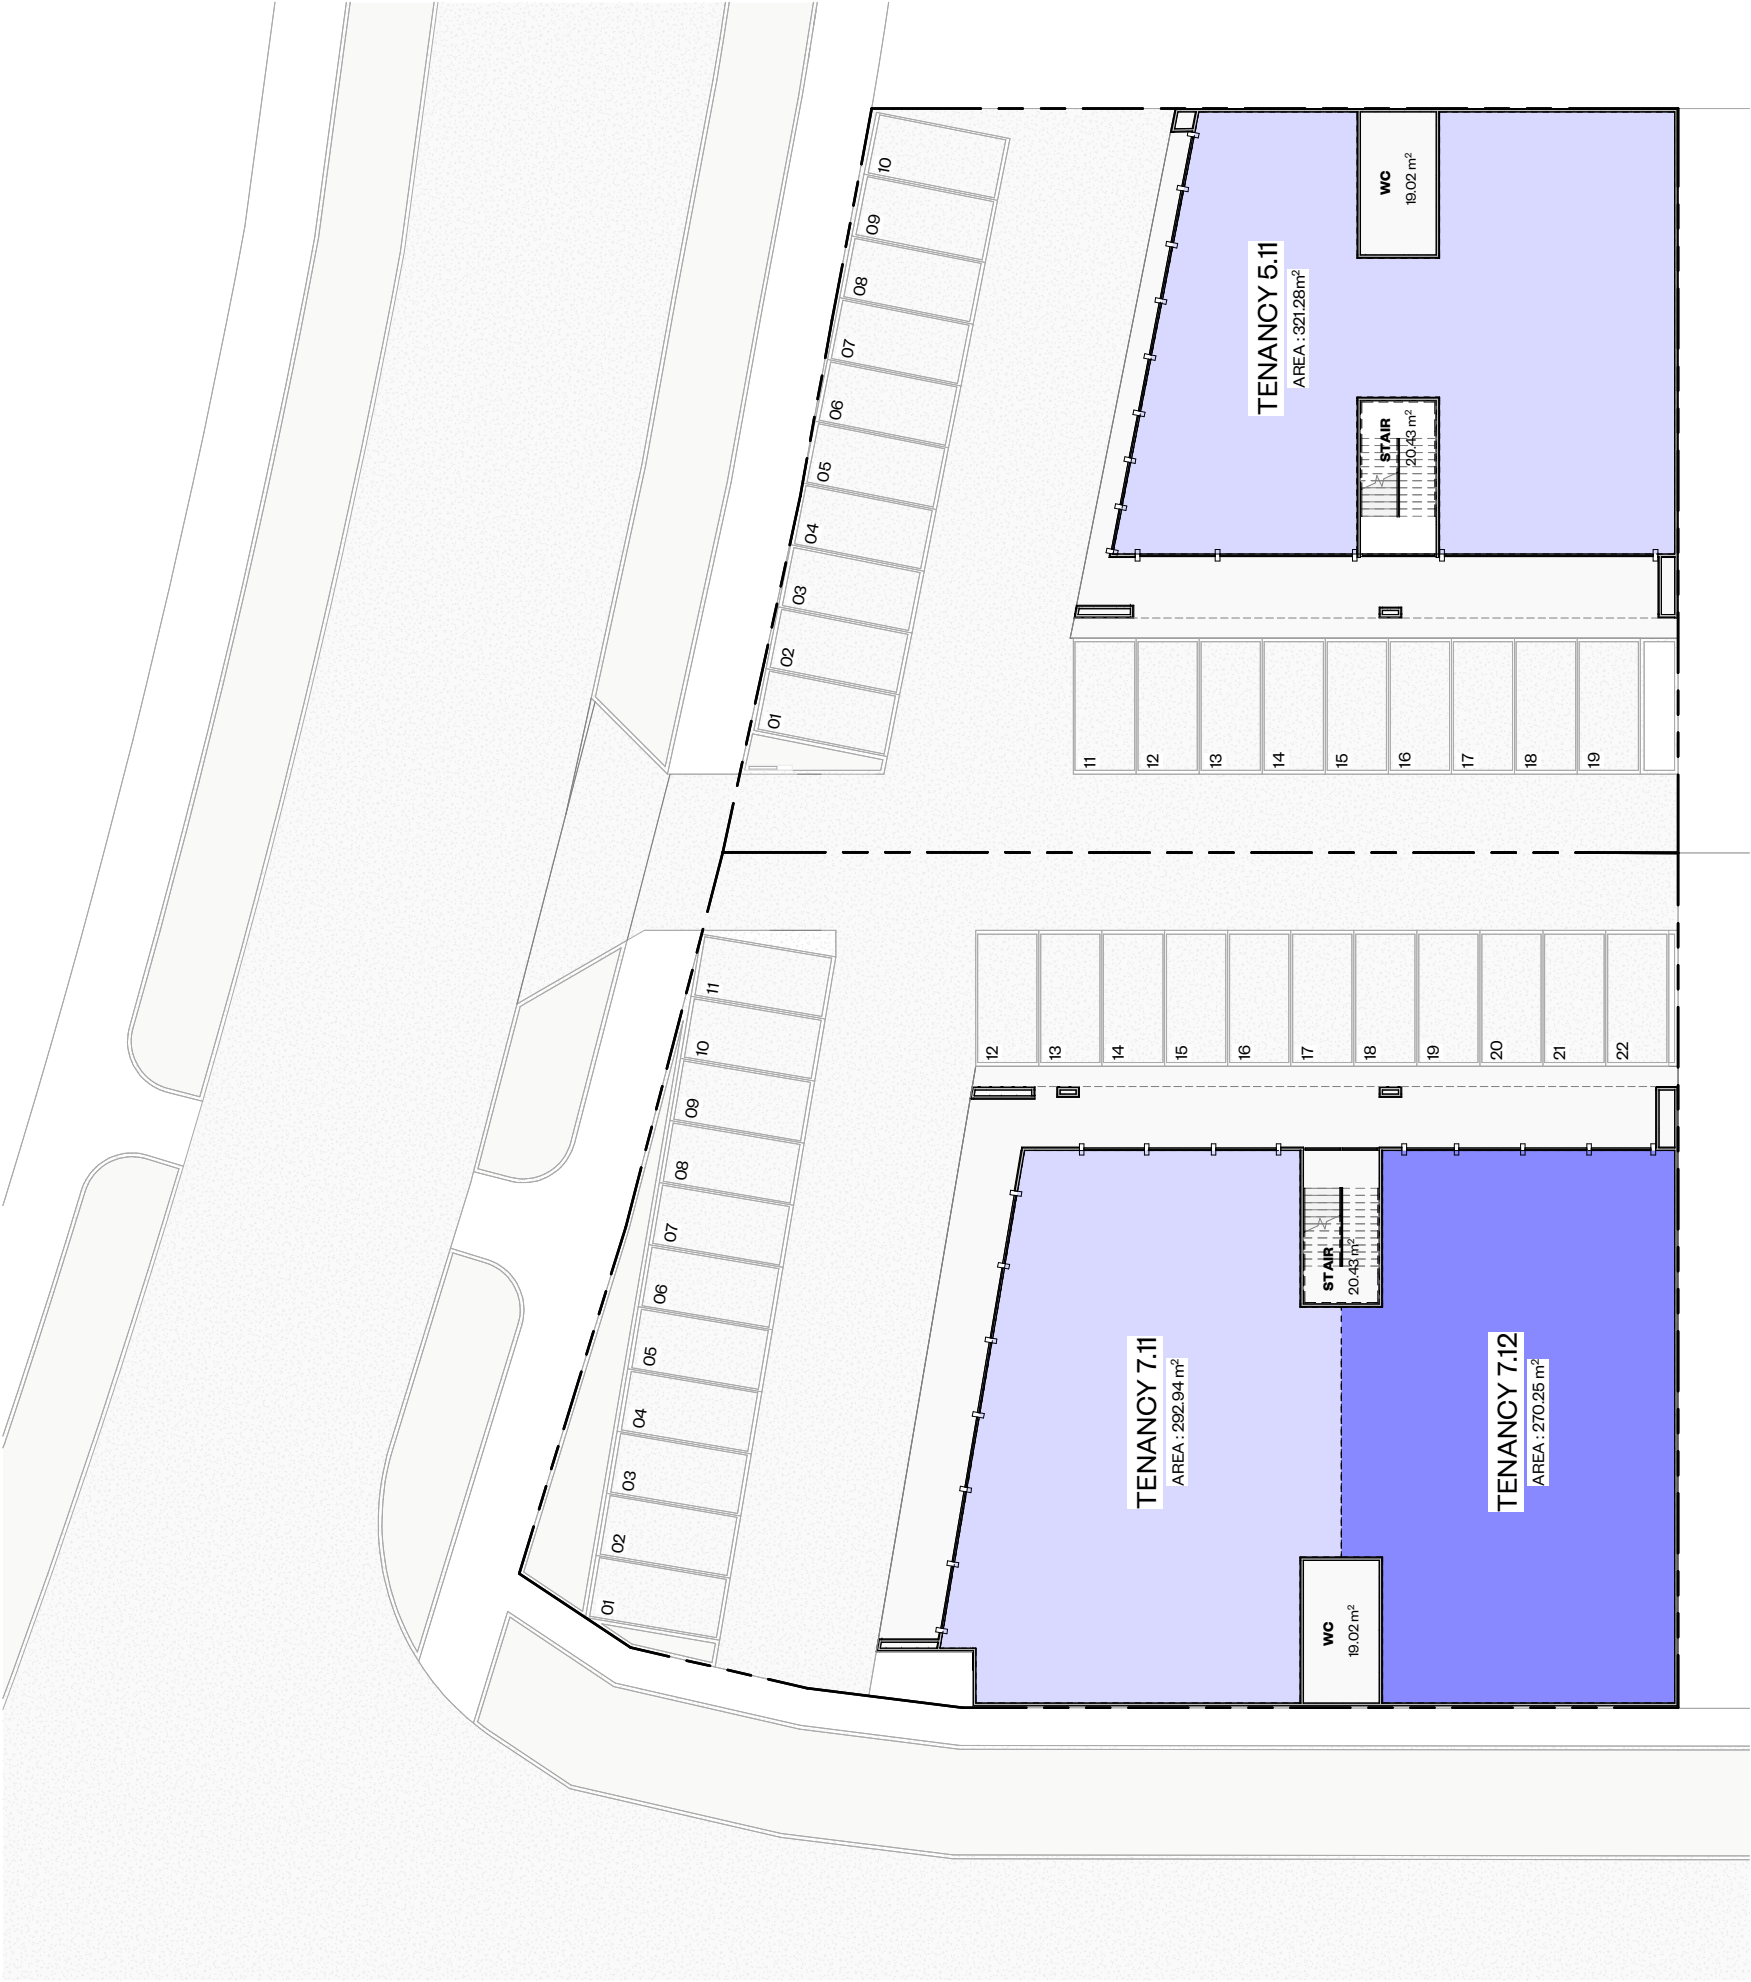

REVISIONS

DATE
SHEET SIZE A3

DRAWN
CHECKED

Author
Checker

TITLE

OPTION B - GROUND
FLOOR

DRAWING

REVISION

COPYRIGHT TO THESE DRAWINGS AND ALL PARTS
THERE OF REMAIN THE PROPERTY OF STRATA STUDIO
LTD.

CONTRACTOR MUST VERIFY ALL DIMENSIONS ON SITE.
USE FIGURED DIMENSIONS AND LARGEST SCALE
DRAWINGS REPORT DISCREPANCIES TO THE ARCHITECT
PRIOR TO UNDERTAKING ANY WORKS.

SUBSTITUTION FOR OR ANY AMENDMENT TO THE
SPECIFIED DETAILS OR MATERIALS SHALL NOT BE
CARRIED OUT WITHOUT PRIOR APPROVAL OF THE
ARCHITECT.

THE ARCHITECTURAL DRAWINGS SHALL BE READ IN
CONJUNCTION WITH THE ASSOCIATED SPECIFICATIONS,
SUPPORTING CONSULTANT DOCUMENTATION,
CONDITIONS OF CONTRACT, RESOURCE & BUILDING
CONSENT DOCUMENTATION INCLUDING ANY SPECIFIC
COUNCIL CONDITIONS. ANY DISCREPANCIES SHALL BE
REFERRED TO THE ARCHITECT FOR RESOLUTION.

IT IS THE RESPONSIBILITY OF THE CONTRACTOR TO
ENSURE PRINTED AND UP TO DATE DOCUMENTATION IS
READILY AVAILABLE ON SITE AT ALL TIMES.

PROJECT 57 EAGLE RAY ROAD
PROJECT NO PN2435
ADDRESS 57 EAGLE RAY ROAD,
MANGAWHAI
LEGAL LOT 4 DP 560726
CLIENT

ARCHITECT STRATA STUDIO
SURVEYOR -
SERVICES -
FIRE -
STRUCTURE -
CIVIL -
GEOTECH -
PLANNER -
INTERIOR -



REVISIONS

DATE SHEET SIZE A3
DRAWN CHECKED
Author Checker

TITLE

OPTION B - FIRST FLOOR