


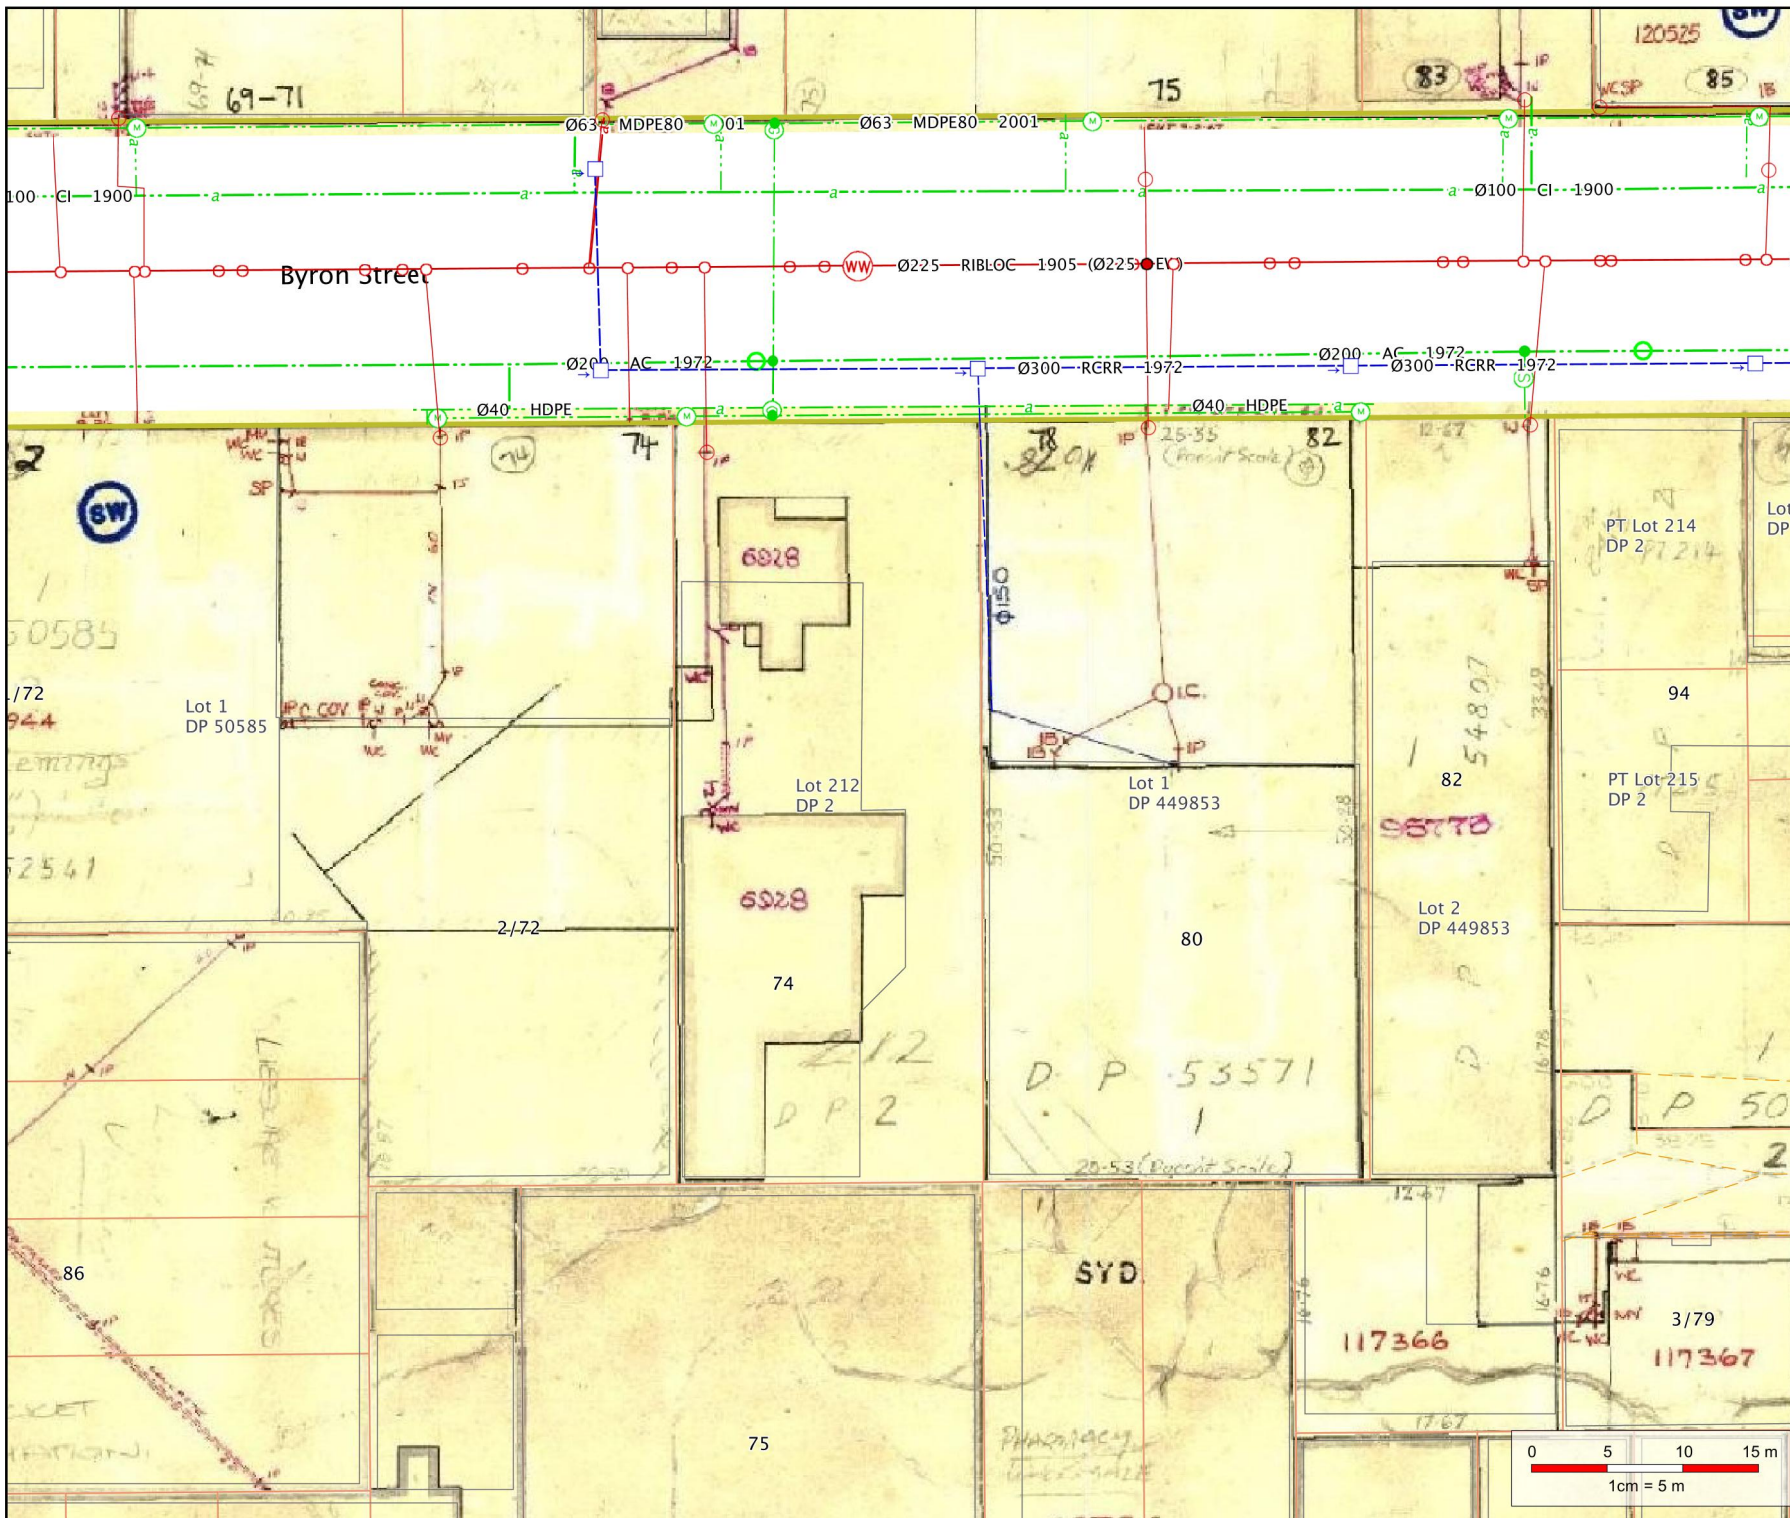

Private Drainage

Standard Infrastructure	Wastewater
- Bio Gas - Condensate - Trap - End Cap - Inlet - Outlet - Valve - Main - Cable	- Local Pressure - Control Panel - Boundary Kit - Tank System - Site - Vacuum Chamber - Vacuum Breather
Water Intake/Supply	Stormwater
- Connector - Bellows - Connector - Hydrant - Inlet - Meter - Outlet - Pump - Restrictor - Valve - Air Release - Butterfly - Flow restriction - Gate - Pressure - Activated - Sluice - Valve - Reservoir - Structure - Lateral - Main - SubMain	- Bend - Change - Eye - Flow Restriction - Inlet - Dome Sump - Double Sump - Gross Debris - Trap - Inlet - Inlet Headwall - Pipe End - Silt Trap - Single Sump - Soak Pit - Triple Sump - Junction - Standard Manhole - Outlet - Pump - Structure - Basin - Lateral - Lateral Fitting - Double Sump - Single Sump - Soak Pit - Inspection point - Manhole
Wastewater	All services
- End Cap - Valve - Air Gap Separator - Vent - Eye - Eye (Vertical) - Outfall - Pump - Junction - Access - Flush Manhole - Inspection Point - Standard - Manhole - Trap - Vented Manhole - Lateral Fitting - Lateral - Main - Pressure Main	- Pipe protection - Abandoned - Proposed - Out of service
Landbase	
Easement	



1 : 500 on A4

Mar 23, 2017 2:43:20 PM

Christchurch
City Council

ph: 941-8300 fax: 941-8385

Accuracy not guaranteed. Onsite verification required. Display of data scale dependent, full detail available at 1:500.

Copyright © 2013 Reproduction prohibited

