

BC991461

PN: 513156

Val: 20210 591.00

DRAINAGE PLAN

Drainlayer SUNCOX CONSTRUCTION LTD Plumber Date of Inspection 13-12-99 KJE

Name ALTON LODGE Street WELLINGTON ST PICTON.


Lot 2, 2, 2, D.P. 4295, 4450, 5199 Section

NOTE—For drainage work, a scale plan in ink showing street line, section, boundaries, building in outline, sanitary fittings, lines of drains, inspection pipes, etc. **MUST** be supplied.

WELLINGTON ST



CONNECTION OF ^{NEW UNIT} SEWER + SW TO EXISTING SERVICES ONLY

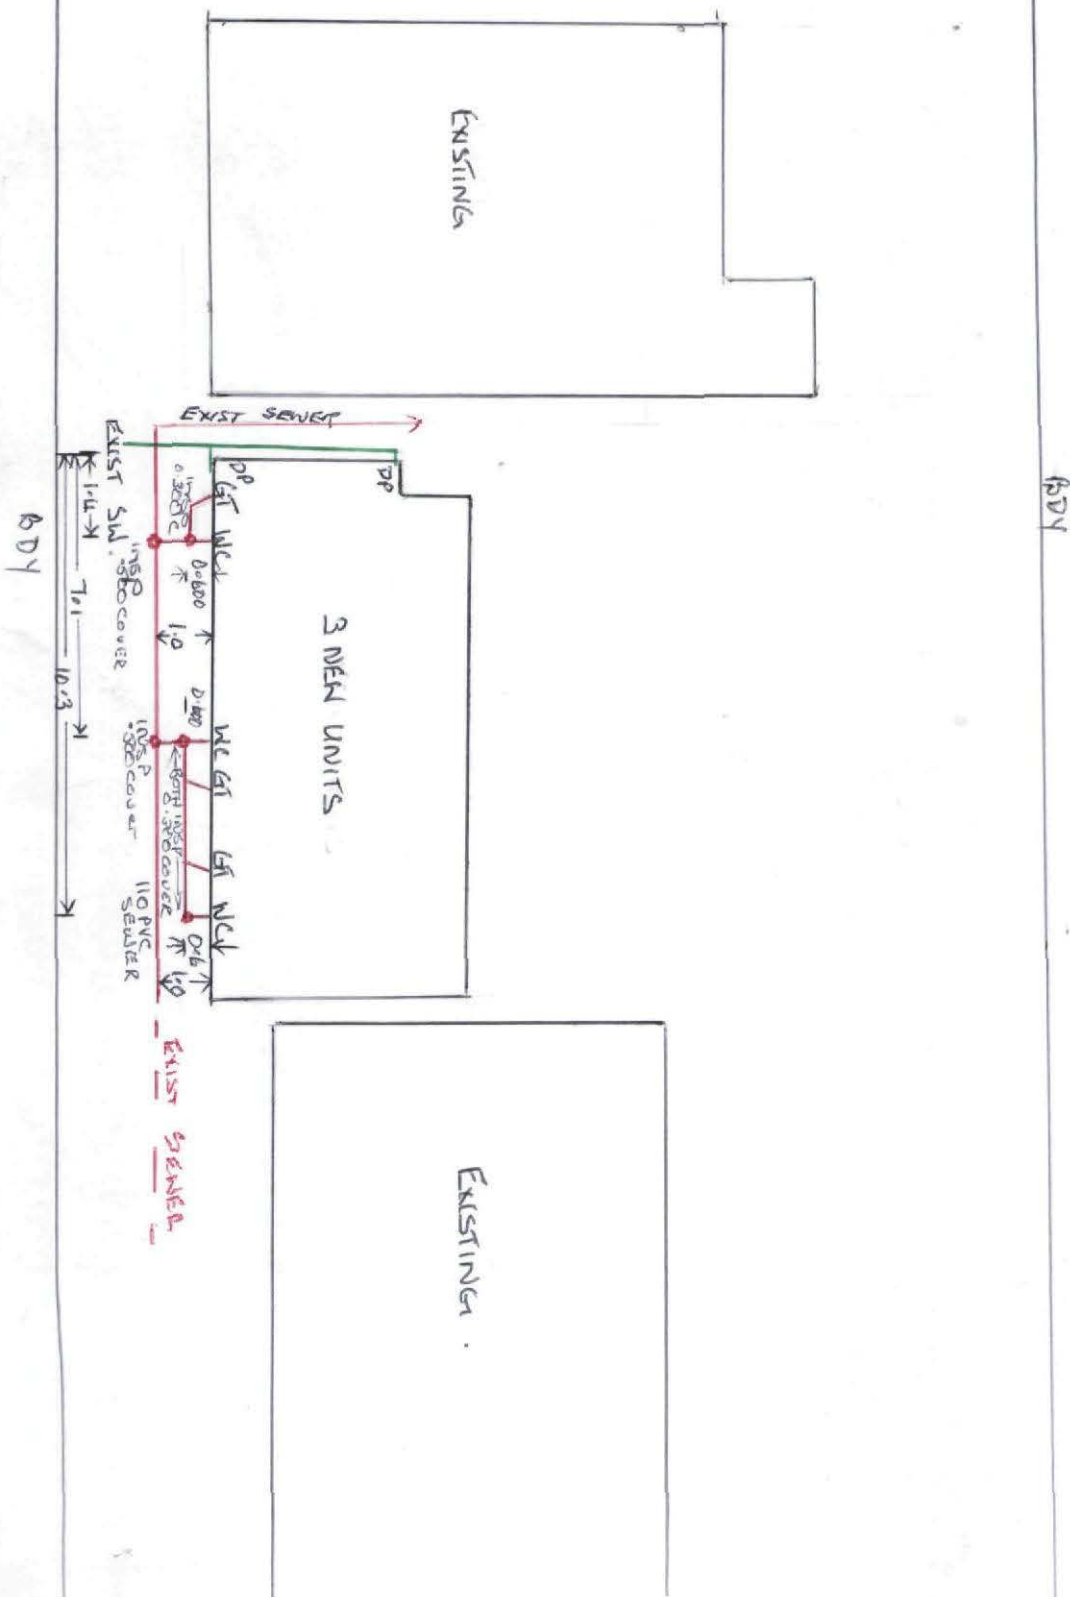

RECEIVED
16 DEC 1999
MARLBOROUGH
DISTRICT COUNCIL