


THIS DRAWING AND DESIGN REMAINS THE PROPERTY OF THOMSON SURVEY LTD AND MAY NOT BE REPRODUCED WITHOUT THE WRITTEN PERMISSION OF THOMSON SURVEY LTD. AREAS AND MEASUREMENTS ARE SUBJECT TO FINAL SURVEY TOPOGRAPHICAL DETAIL IS APPROXIMATE ONLY AND SCALED FROM AERIAL PHOTOGRAPHY

Local Authority: Far North District Council
 Compiled in: N.A.S.96/97
 Total Area:
 Zoning: Industrial
 Resource Features: NIL

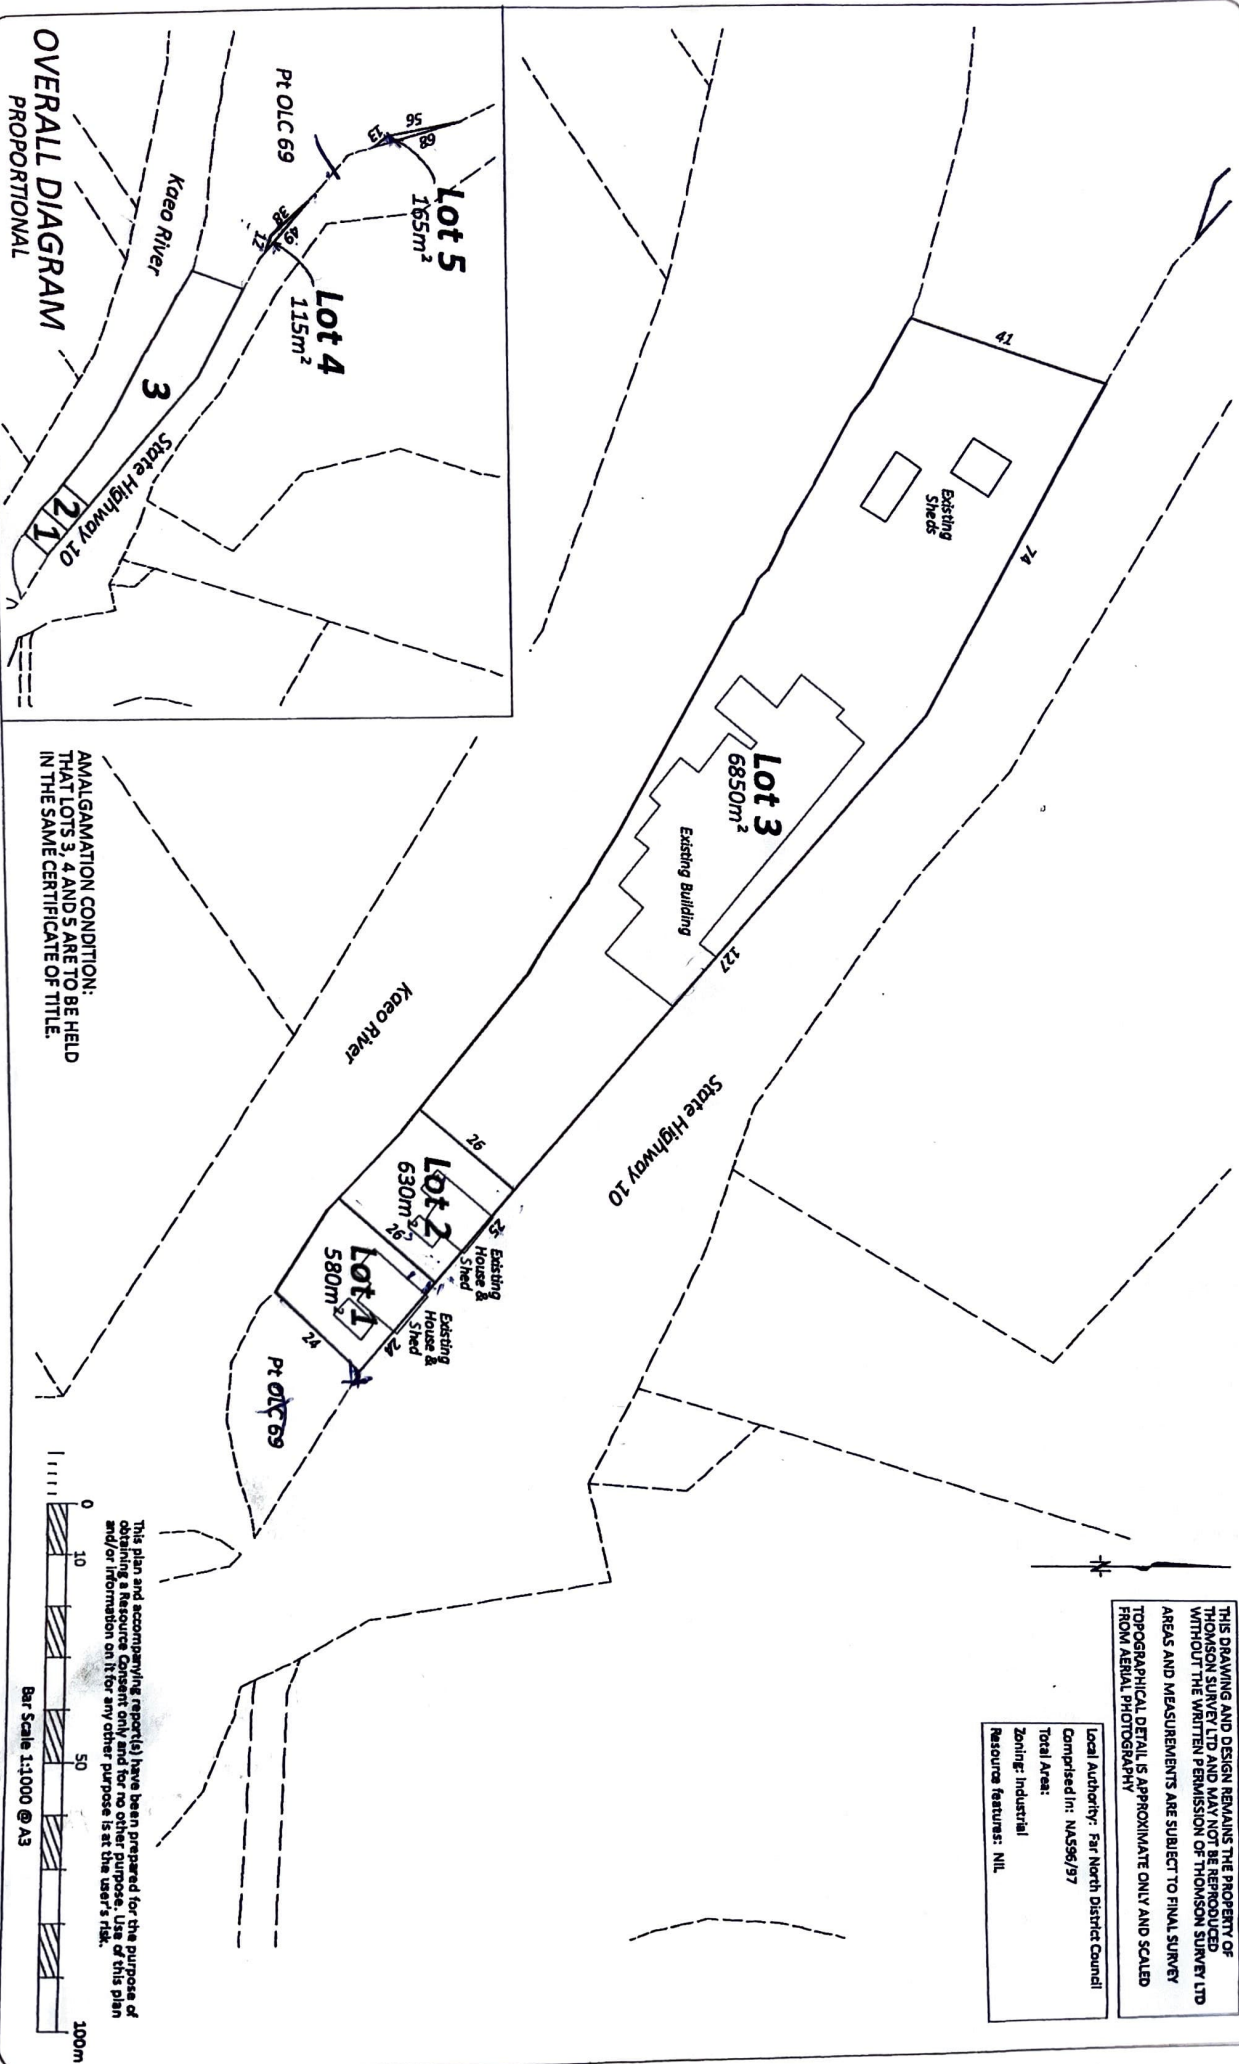

AMALGAMATION CONDITION:
 THAT LOTS 3, 4 AND 5 ARE TO BE HELD
 IN THE SAME CERTIFICATE OF TITLE.



This plan and accompanying report(s) have been prepared for the purpose of obtaining a Resource Consent only and for no other purpose. Use of this plan and/or information on it for any other purpose is at the user's risk.

PROPOSED SUBDIVISION OF PT PAKONGA 305N BLOCK 149 STATE HIGHWAY 10, KAEO

PREPARED FOR: G. HOULT

THOMSON SURVEY
 315 Kerikeri Rd
 P.O. Box 372 Kerikeri
 Email: enquiries@thomsonsurvey.co.nz
 Tel: (09) 4073750
www.thomsonsurvey.co.nz


Registered Land Surveyors, Planners & Land Development Consultants

Survey	Name	Date	ORIGINAL
Design	KY	02.02.24	SHEET
Approved			1:1000
Rev			A3


Surveyors
 Ref: No:
10596
 Sheet 1 of 1



Diag. A

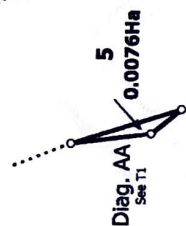

Lot 1 DP 157038

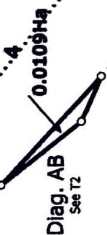

Part OLC 69

State Highway 10

3

0.8198Ha

Right Bank

Kaeo River

Dip Road

Lot 11 DEEDS 80

Lot 10 DEEDS 80

Lot 9 DEEDS 80

Surveyors Reference: 10596 Hoult

Title Plan
LT 615862
DRAFT

Surveyor: Denis McGregor Thomson
Firm: Thomson Survey Limited

Lots 1 to 5 being a Subdivision of Pt Pakonga Block.

and District: North Auckland


Initially Generated Plan

Generated on: 09/04/2025 10:10am Page 2 of 3



Diag. AB

Diag. AC

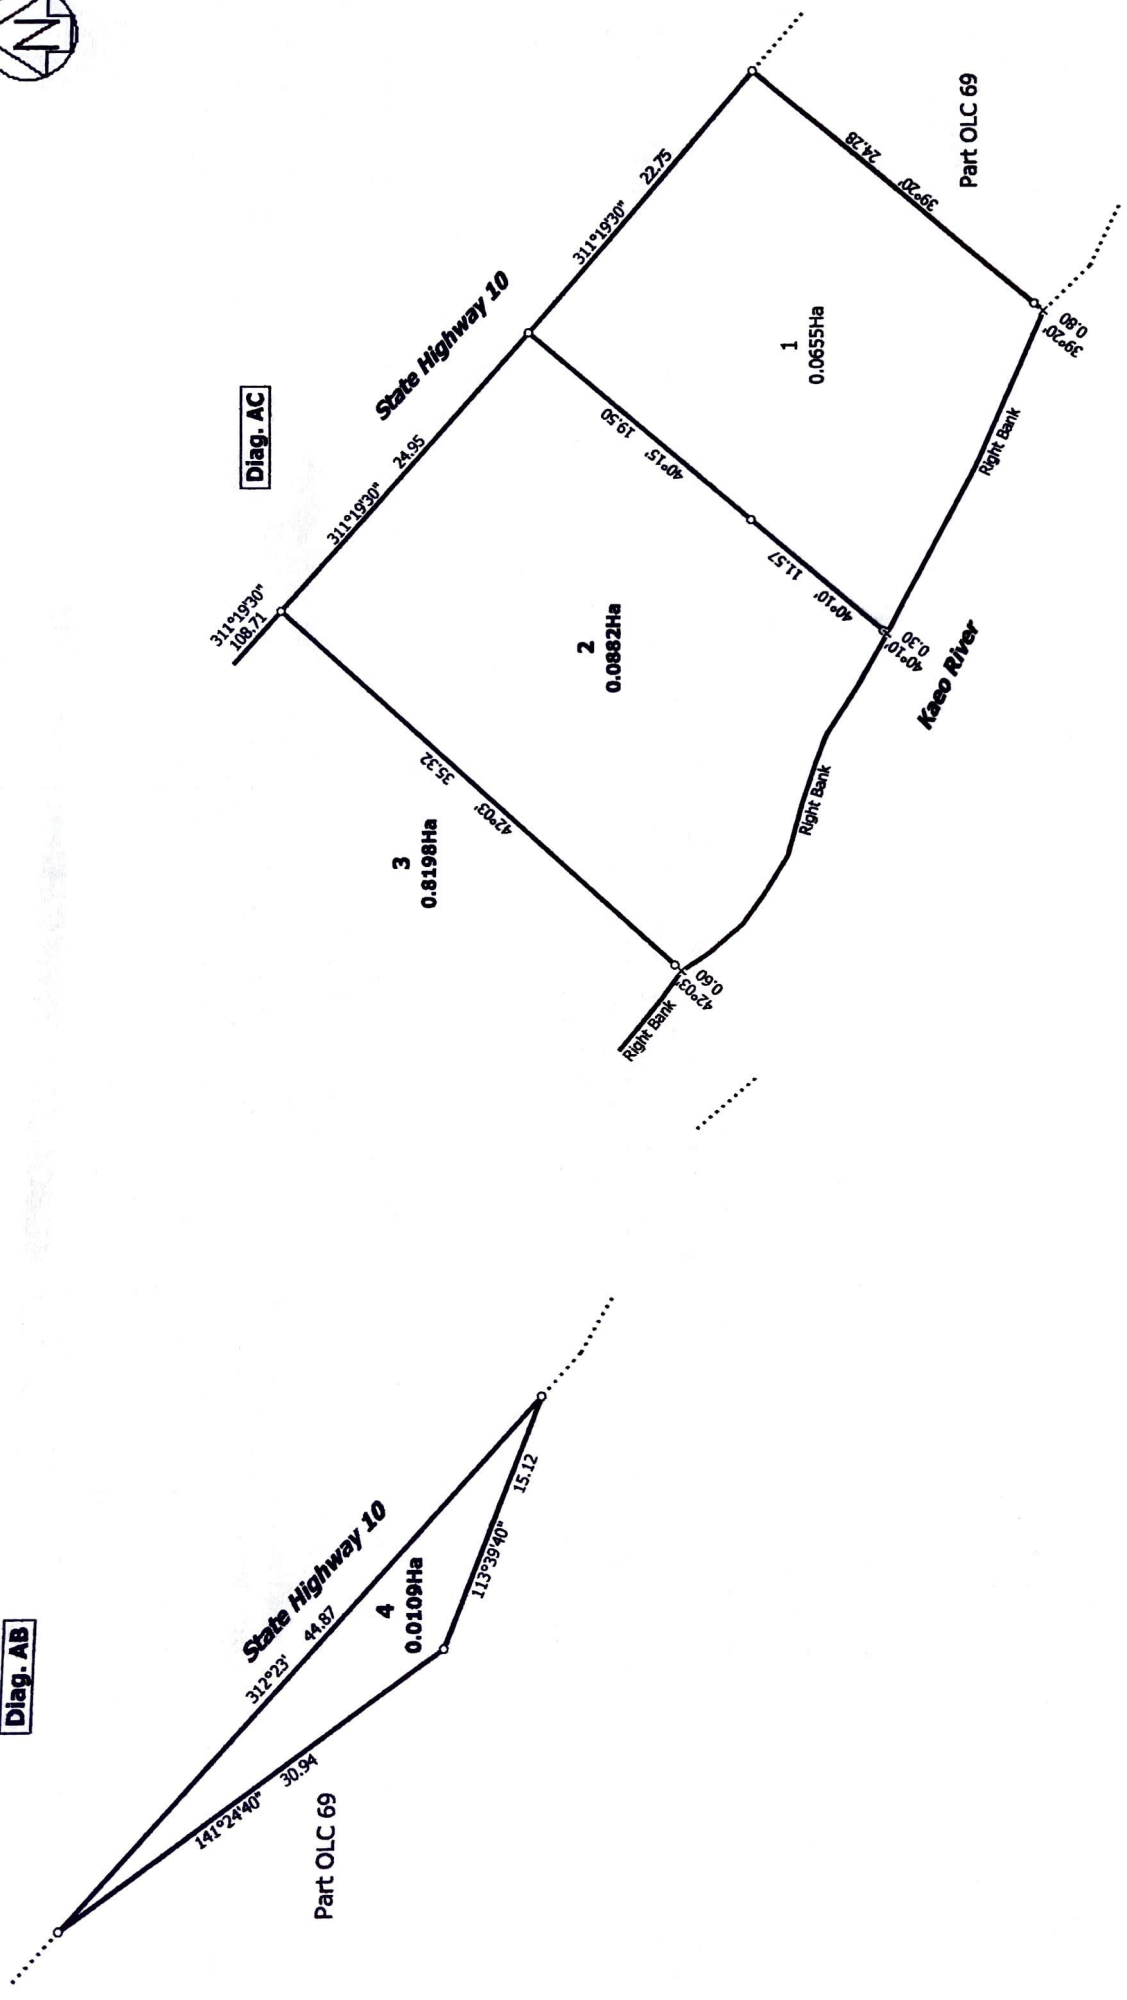

Surveyors Reference: 10596 Hoult

Title Plan
LT 615862
DRAFT

Surveyor: Denis McGregor Thomson
Firm: Thomson Survey Limited

Lots 1 to 5 being a Subdivision of Pt Pakonga Block.

and District: North Auckland


initially Generated Plan

generated on: 09/04/2025 10:10am Page 3 of 3




THIS DRAWING AND DESIGN REMAINS THE PROPERTY OF THOMSON SURVEY LTD AND MAY NOT BE REPRODUCED WITHOUT THE WRITTEN PERMISSION OF THOMSON SURVEY LTD. AREAS AND MEASUREMENTS ARE SUBJECT TO FINAL SURVEY TOPOGRAPHICAL DETAIL IS APPROXIMATE ONLY AND SCALED FROM AERIAL PHOTOGRAPHY.

Local Authority: Far North District Council
Completed in: M4596/97
Total Area:
Zoning: Industrial
Resource features: NIL

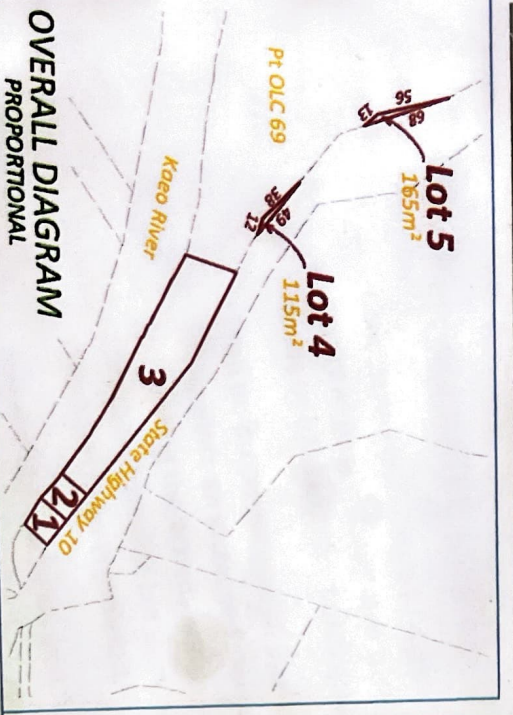

AMALGAMATION CONDITION:
THAT LOTS 3, 4 AND 5 ARE TO BE HELD
IN THE SAME CERTIFICATE OF TITLE.

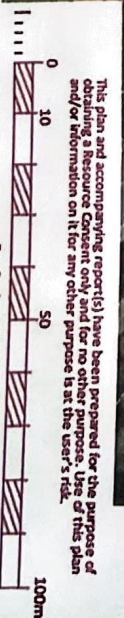

This plan and accompanying report(s) have been prepared for the purpose of providing a resource consent only and for no other purpose. Use of this plan and/or information on it for any other purpose is at the user's risk.

Bar Scale 1:1000 @ A3

THOMSON SURVEY
315 Kerikeri Rd
P.O. Box 372 Kerikeri
Email: kerikeri@thomsonsurvey.co.nz
Ph: (09) 4077360
www.thomsonsurvey.co.nz

Registered Land Surveyors, Planners & Land Development Consultants

**PROPOSED SUBDIVISION OF
PT PAKONGA 305N BLOCK
149 STATE HIGHWAY 10, KAEO**

PREPARED FOR: G. HOULT

Survey	Name	Date	ORIGINAL
Design	KT	02.02.24	SHEET
Approved			1:1000
Rev			A3

10596 Scheme

Surveyors
Ref No:
10596
Sheet 1 of 1