


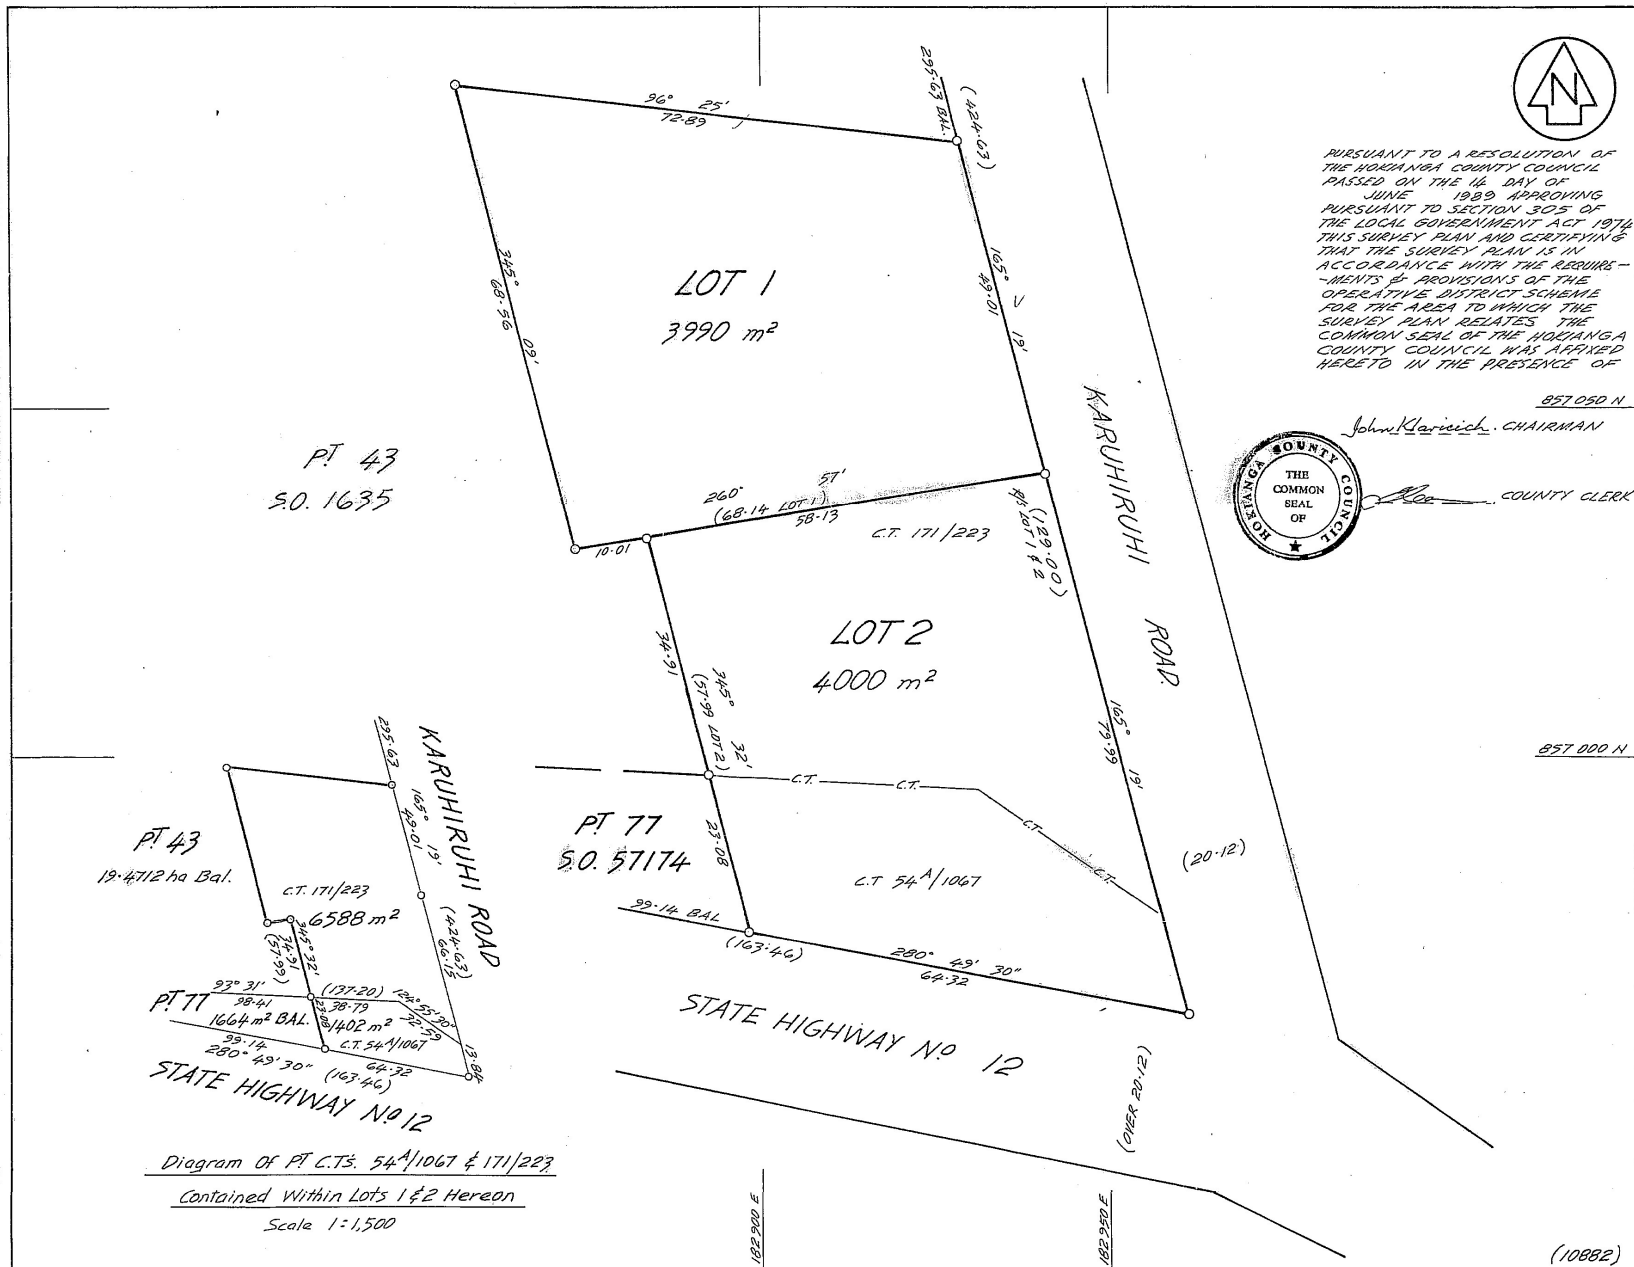

PURSUANT TO A RESOLUTION OF THE HOKIANGA COUNTY COUNCIL PASSED ON THE 16 DAY OF JUNE 1989 APPROVING PURSUANT TO SECTION 305 OF THE LOCAL GOVERNMENT ACT 1974 THIS SURVEY PLAN AND CERTIFYING THAT THE SURVEY PLAN IS IN ACCORDANCE WITH THE REQUIREMENTS & PROVISIONS OF THE OPERATIVE DISTRICT SCHEME FOR THE AREA TO WHICH THE SURVEY PLAN RELATES THE COMMON SEAL OF THE HOKIANGA COUNTY COUNCIL WAS AFFIXED HERETO IN THE PRESENCE OF



John Klarreich CHAIRMAN

COUNTY CLERK



Approvals	ROADS SHOWN ARE LEGAL
APPROVED	<i>[Signature]</i> REG. OWNER
PURSUANT TO A RESOLUTION OF THE HOKIANGA COUNTY COUNCIL PASSED ON THE 28 DAY OF NOVEMBER 1985 APPROVING PURSUANT TO SECTION 305 OF THE LOCAL GOVERNMENT ACT 1974 THIS SURVEY PLAN AND CERTIFYING THAT THE SURVEY PLAN IS IN ACCORDANCE WITH THE REQUIREMENTS AND PROVISIONS OF THE OPERATIVE DISTRICT SCHEME FOR THE AREA TO WHICH THE SURVEY PLAN RELATES THE COMMON SEAL OF THE HOKIANGA COUNTY COUNCIL WAS AFFIXED HERETO IN THE PRESENCE OF:-	
<i>[Signature]</i> CHAIRMAN	<i>[Signature]</i> COUNTY CLERK
S.P. 677	
NEW C.T. ALLOCATED	
LOT 1 76 ^B /879	
LOT 2 70 ^B /880	
S.P. 000 N	
Total Area 7990 m ²	
Comprised in C.T. 171/223 (pt) & 54 ^A /1067 (pt)	
I, MURRAY ROBERTSON, HEIGHT of KARUHIRUHI registered surveyor and holder of an annual practising certificate (or who may act as a registered surveyor pursuant to the proviso to section 33 (2) of the Surveyors Act 1968) hereby certify that this plan has been made from surveys executed by me or under my directions, and that both plan and survey are correct and have been made in accordance with the Survey Regulations 1972.	
Dated at KARUHIRUHI this 3 day of NOVEMBER 1987 Signature <i>[Signature]</i>	
Field Book	p. Traverse Book p.
Reference Plans S.O.s. 57174 & 33127	
Examined <i>[Signature]</i>	Correct <i>[Signature]</i>
Approved as to Survey <i>[Signature]</i> Chief Surveyor	
22/12/87	
Deposited this 21st day of July 1987	
<i>[Signature]</i> District Land Registrar	
File Received Instructions	DP 121288

LAND DISTRICT NORTH AUCKLAND
SURVEY BLK. & DIST. I WAOKU S.D.
NZMS SHEET NO. 006/151

LOTS 1 & 2 BEING SUBDIVISION OF
PT SEC 43 & SEC 77 OF BLOCK I WAOKU S.D.

LOCAL AUTHORITY HOKIANGA COUNTY
Surveyed by FRASER THOMAS PARTNERS
Scale 1:500 Date NOV. 1985