


DO NOT SCALE

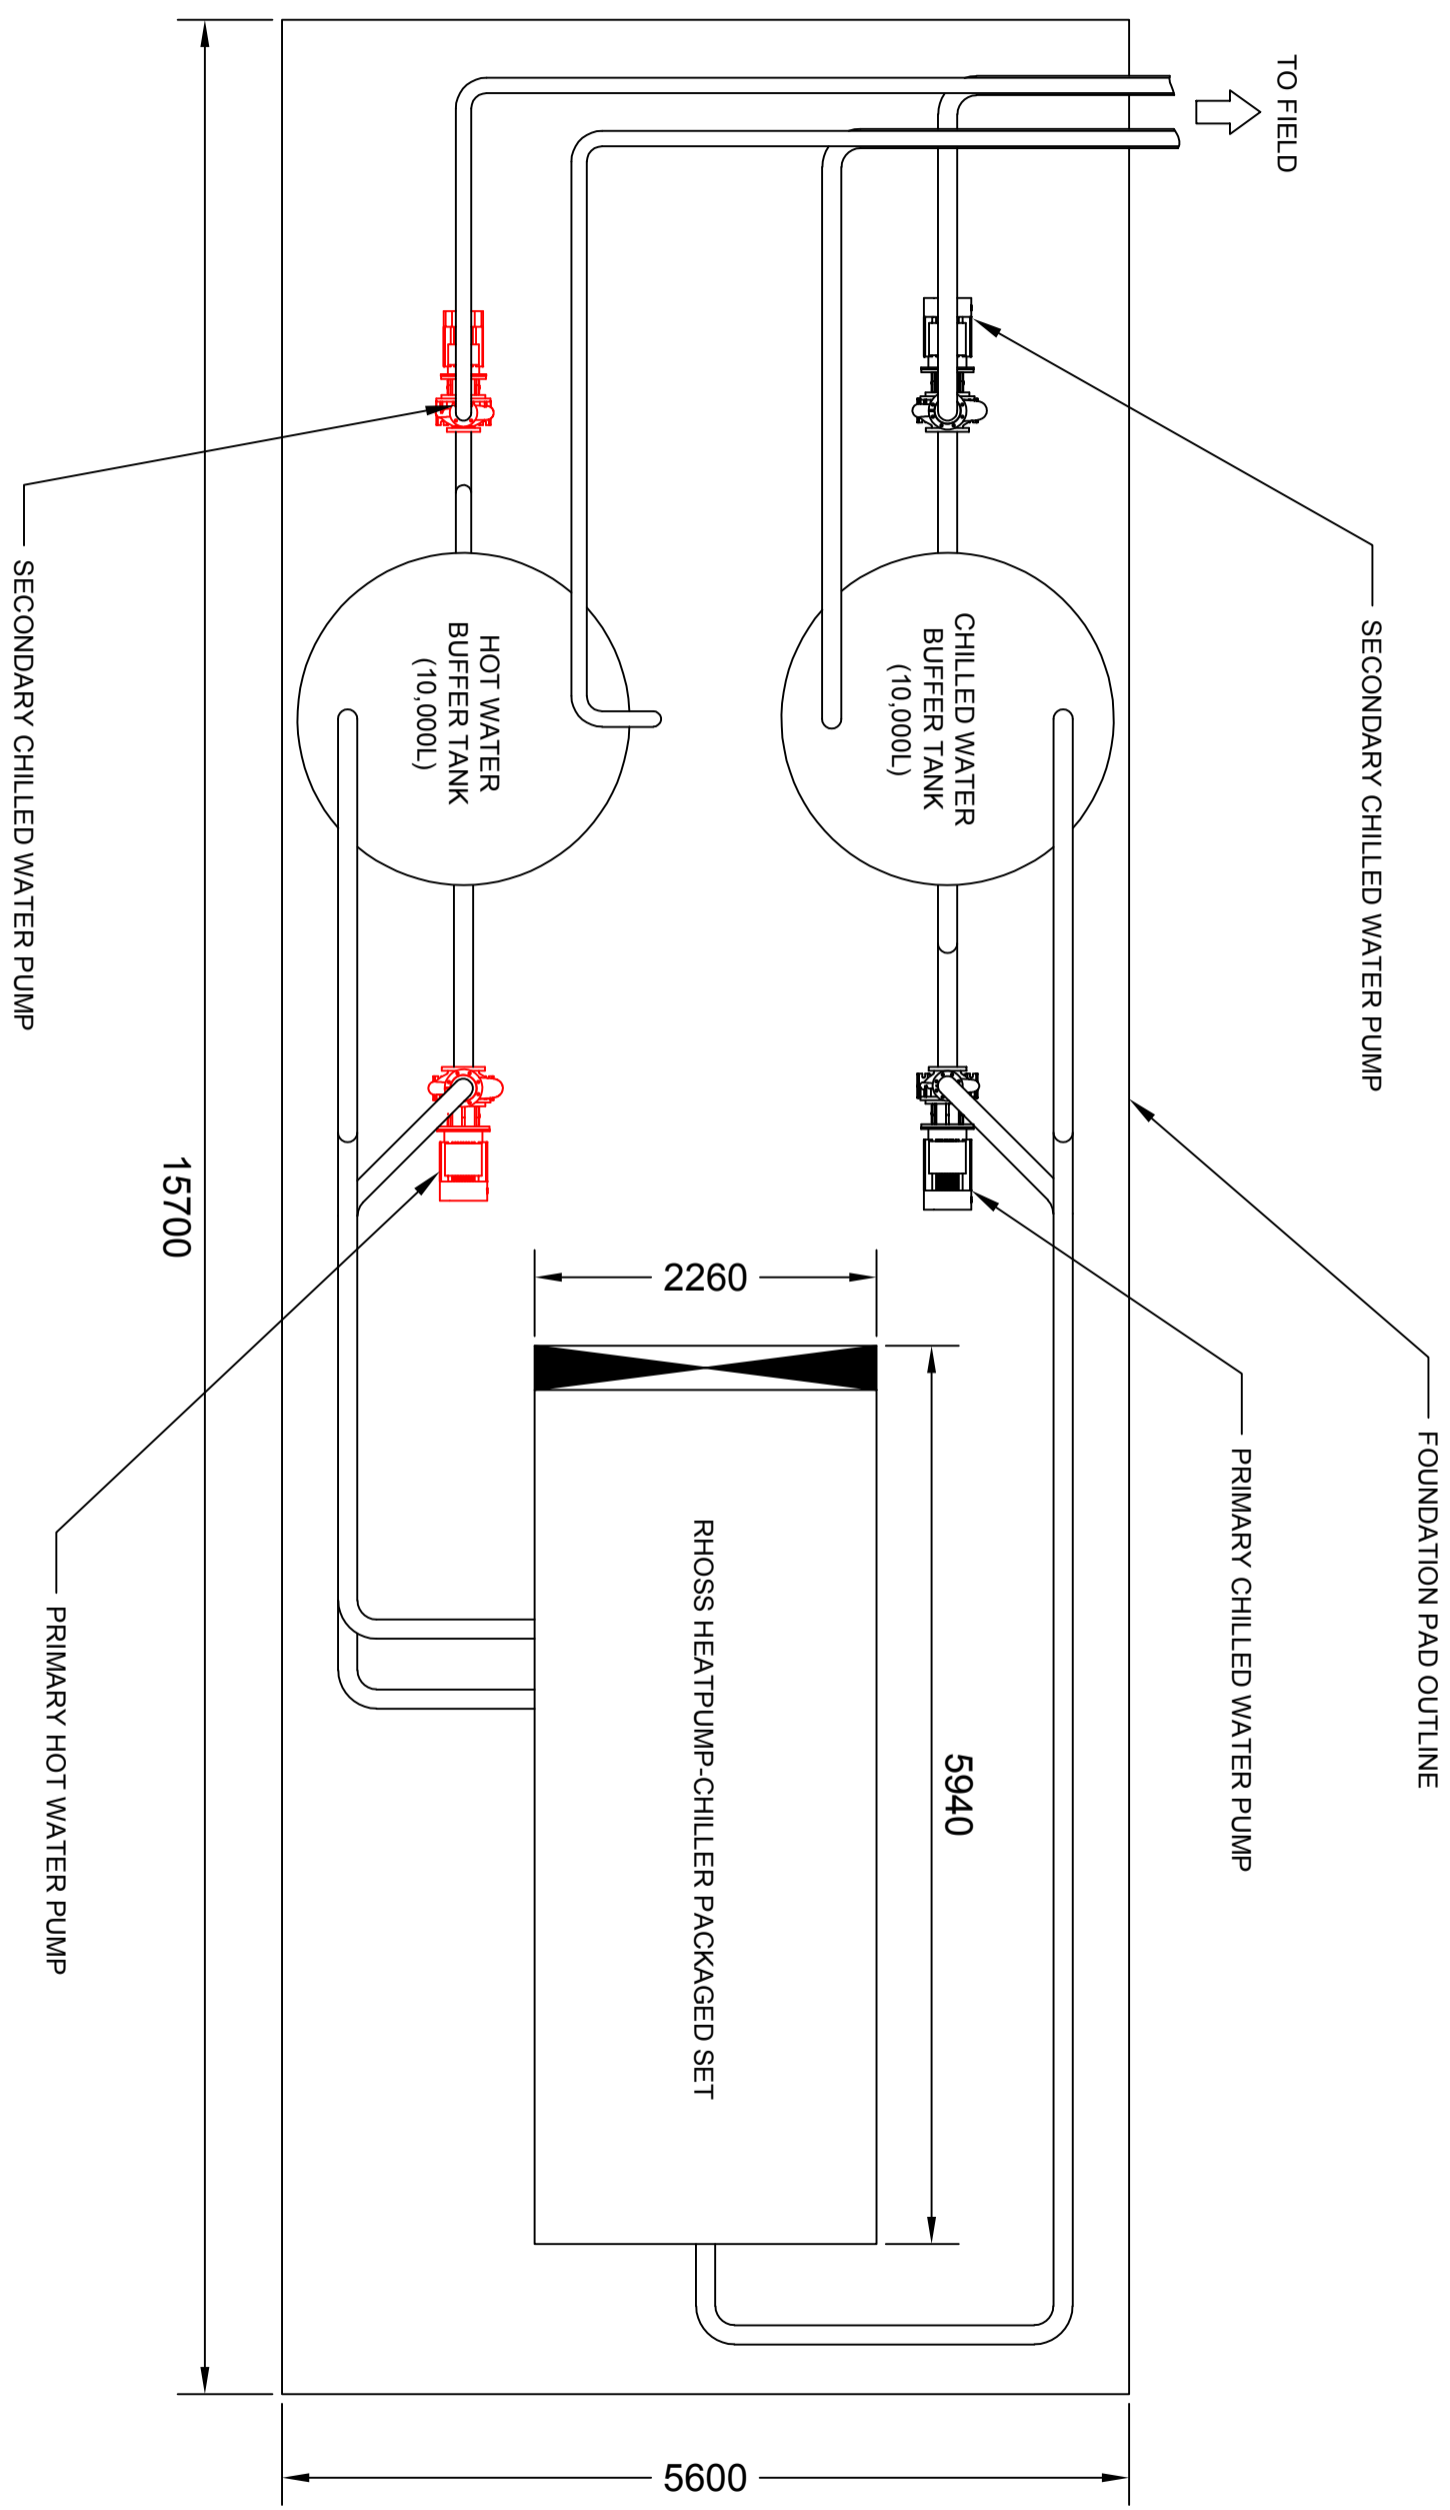

REV	DESCRIPTION	DATE	DRAWN	CHECKED
01	FIRST ISSUE	10.3.17	ES	

THIS DRAWING AND DESIGN REMAINS THE PROPERTY OF ACTIVE REFRIGERATION. IT IS TO BE USED ONLY FOR THE PROJECT AND NOT TO BE REPRODUCED OR COPIED WITHOUT WRITTEN PERMISSION.
 Active Refrigeration Contracting Ltd. © ALL INTELLECTUAL PROPERTY RESERVED

CONTRACT: N.Z.D.C.G Ltd. POWDER PLANT HVAC
 TITLE: OUTDOOR EQUIPMENT LAYOUT

SCALE: 1:50 (A3)	THIRD ANGLE PROJECTION
DRAWN: E SMITH	CHECKED: G GREEN
DATE: 10.3.2017	APPROVED:
SHEET: 41255-100-S1	REV: 01