


DO NOT SCALE

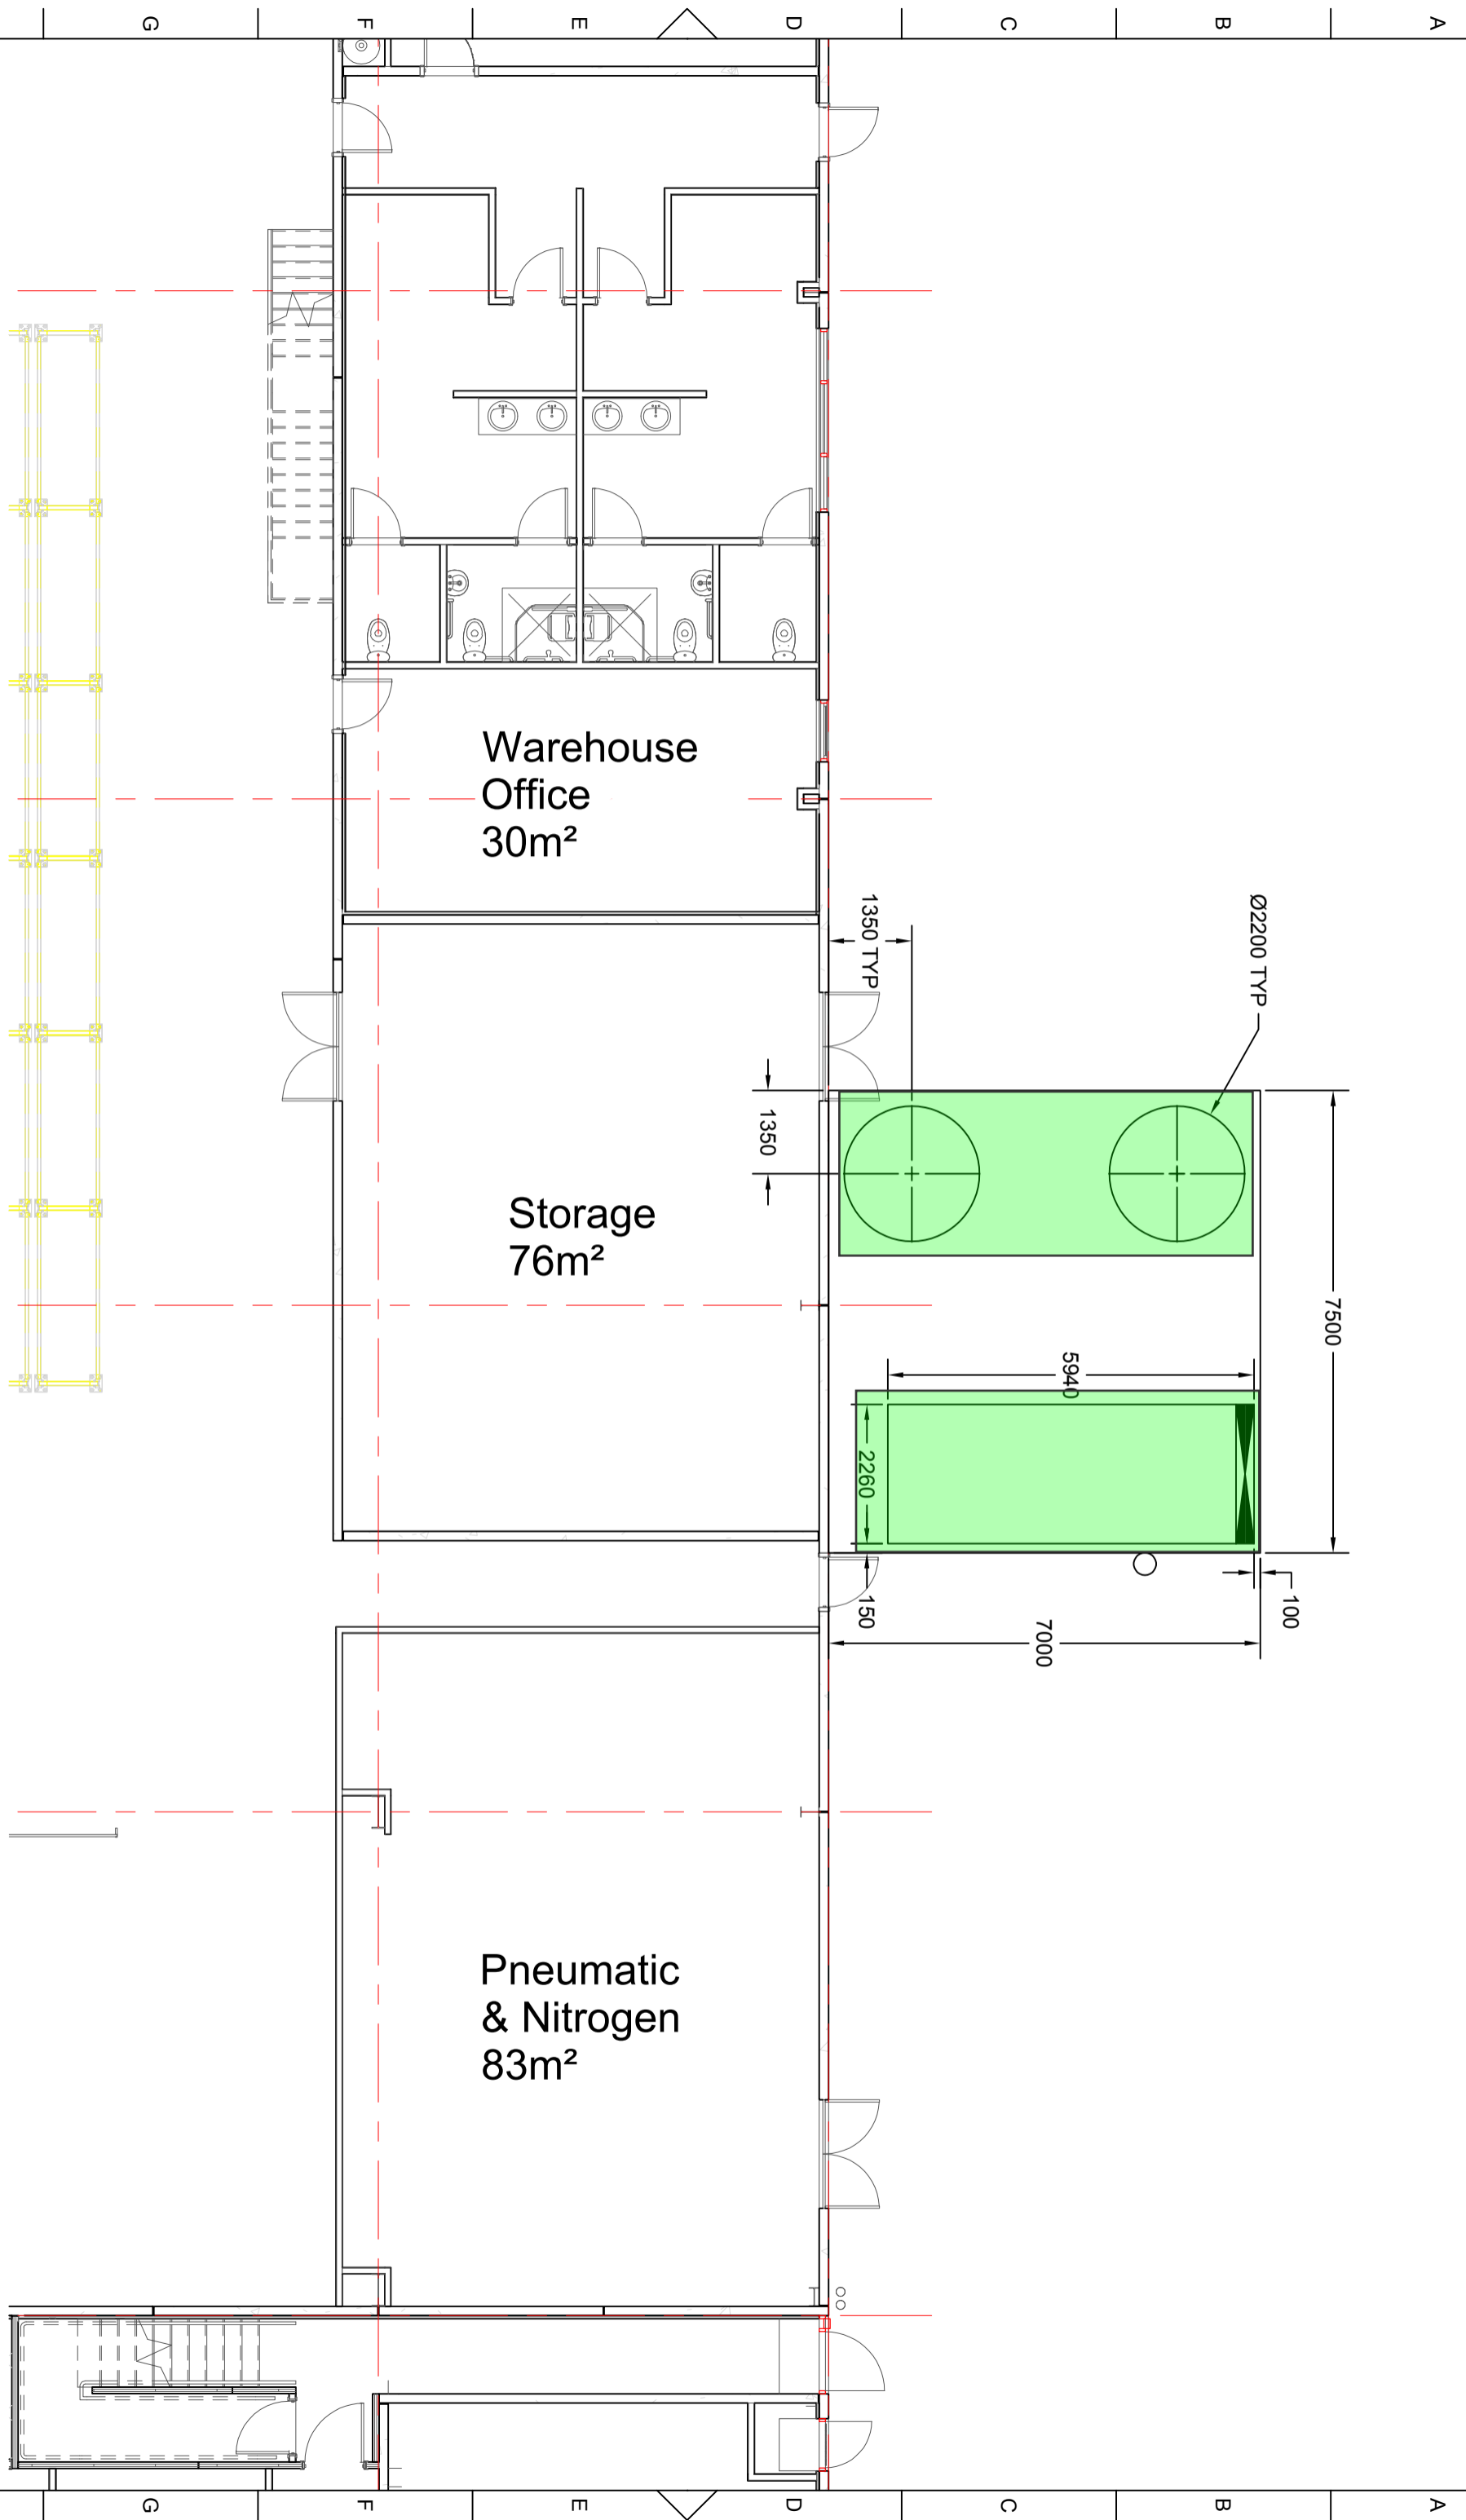

		<p>THIS DRAWING AND DESIGN REMAINS THE PROPERTY OF ACTIVE REFRIGERATION. IT IS NOT TO BE REPRODUCED OR COPIED WITHOUT WRITTEN PERMISSION.</p> <p>Active Refrigeration Contracting Ltd. © ALL INTELLECTUAL PROPERTY RIGHTS RESERVED</p>	
CONTRACT:	N.Z.D.C.G Ltd. POWDER PLANT HVAC	SCALE:	1:100 (A3)
TITLE:	OUTDOOR EQUIPMENT LAYOUT	DRAWN:	E SMITH
DATE:	10.3.2017	CHECKED:	G GREEN
PROJ NUMBER:	41255-100-S2	REV:	02
REV	DESCRIPTION	DATE	DRAWN
02	LAYOUT CONDENSED	08.3.17	ES
01	FIRST ISSUE	10.3.17	ES