


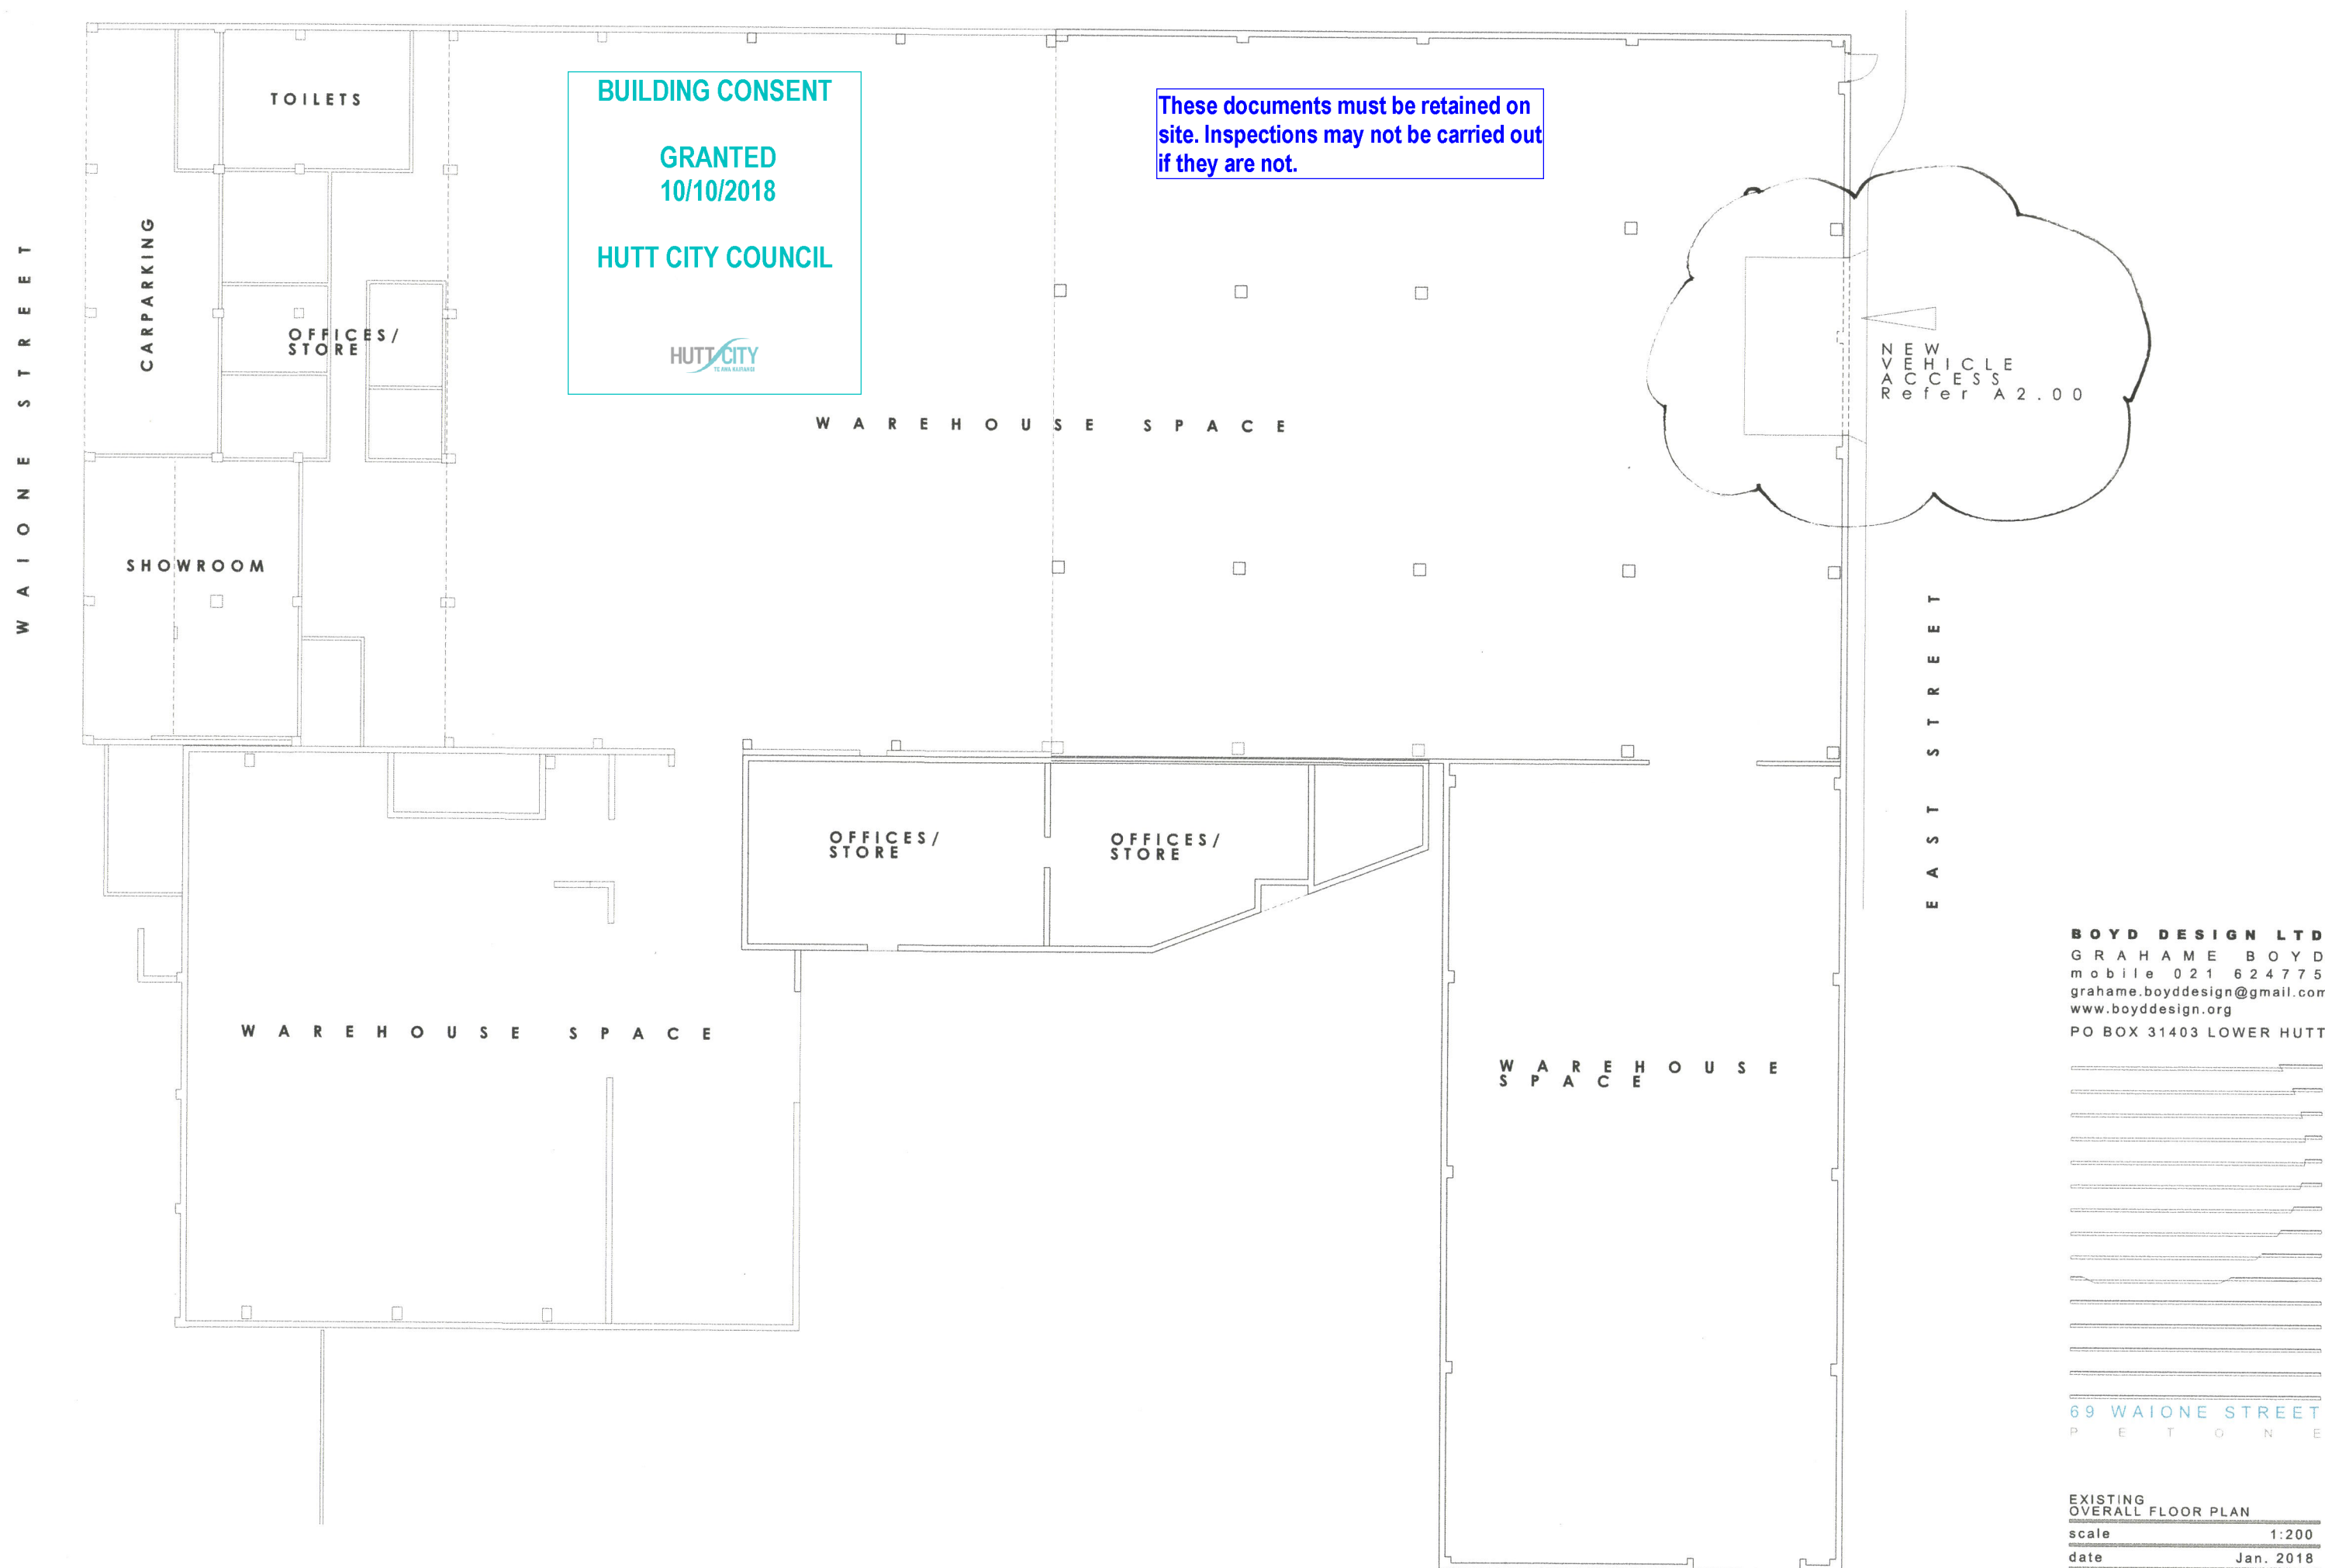

BOYD DESIGN LTD
GRAHAME BOYD
mobile 021 624775
grahame.boyddesign@gmail.com
www.boyddesign.org
PO BOX 31403 LOWER HUTT

69 WAIONE STREET
P E T O N E

EXISTING
OVERALL FLOOR PLAN

scale 1:200

date Jan. 2018

A1.02 rev

BUILDING CONSENT
GRANTED
10/10/2018
HUTT CITY COUNCIL



EXISTING KERB

NEW KERB CROSSING

BLOCKWALLS AND CONCRETE
BLOCK PIER TO BE REMOVED,
SHOWN DOTTED

6000

3500

600

400

NEW RAMP FORMED IN
EXISTING CONCRETE SLAB

N E W G A R A G E D O O R F L O O R P L A N

BOYD DESIGN LTD
G R A H A M E B O Y D
m o b i l e 0 2 1 6 2 4 7 7 5
grahame.boyddesign@gmail.com
www.boyddesign.org
P O B O X 3 1 4 0 3 L O W E R H U T T

69 WAIONE STREET
P E T O N E

NEW GARAGE DOOR PLAN


scale 1:50
date Jan. 2018

A2.00 rev

BUILDING CONSENT

GRANTED
10/10/2018

HUTT CITY COUNCIL

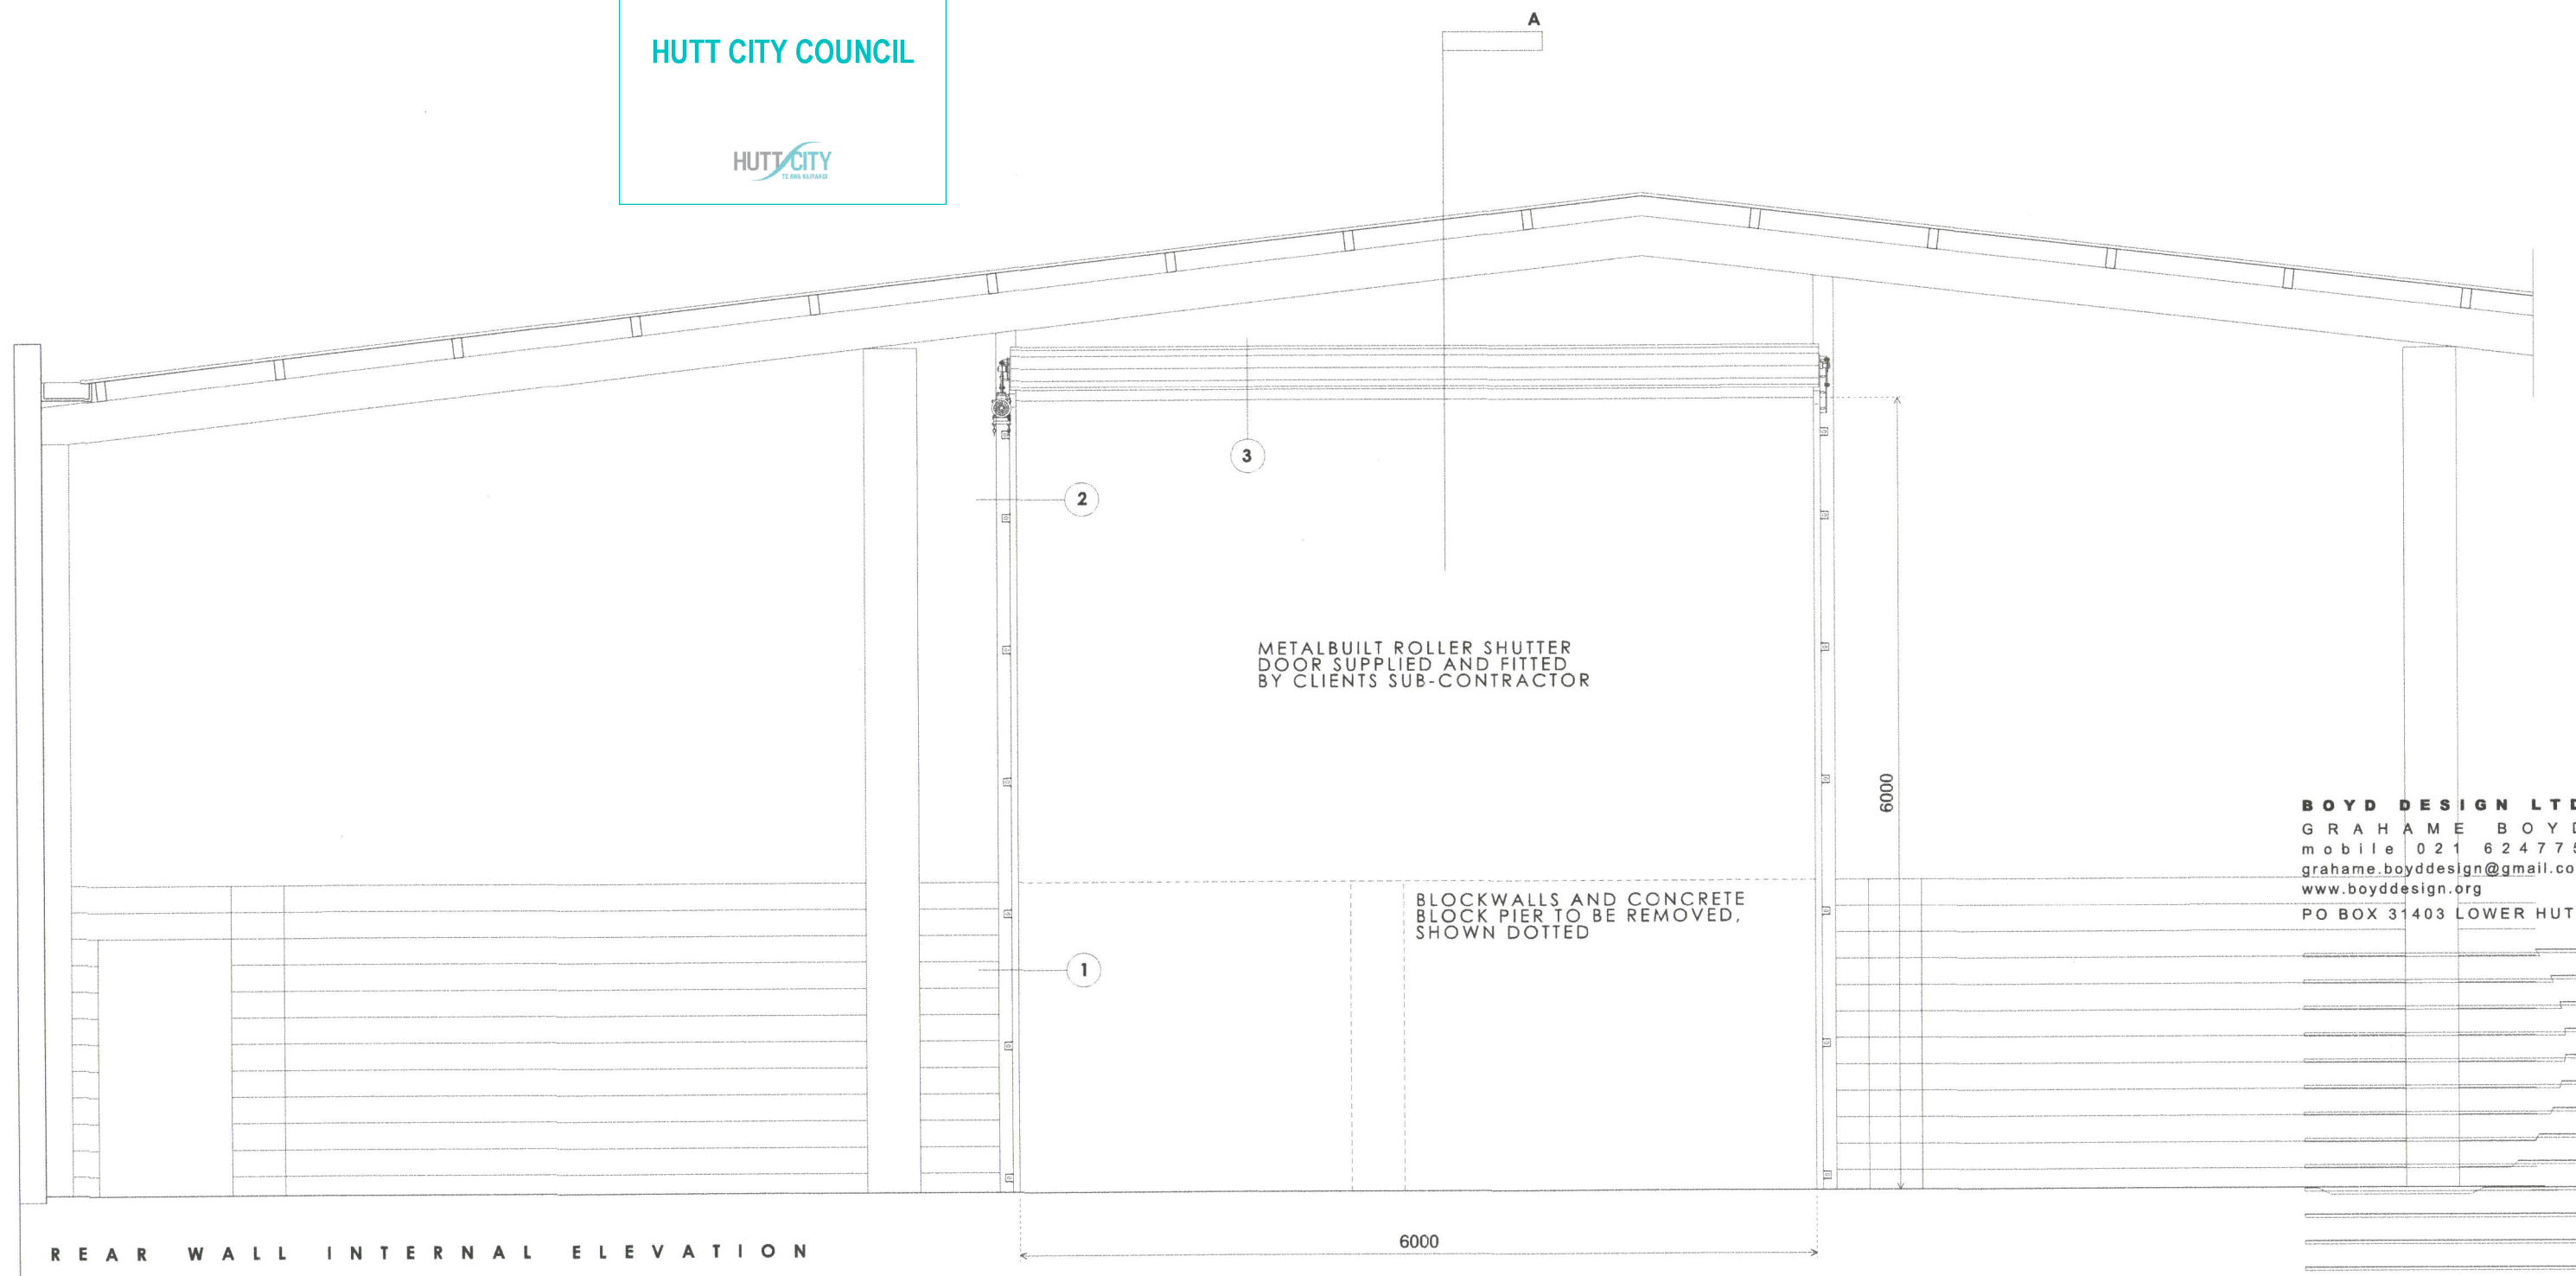



BOYD DESIGN LTD
 GRAHAME BOYD
 mobile 021 624775
 graham.boyddesign@gmail.com
 www.boyddesign.org
 PO BOX 31403 LOWER HUTT

69 WAIONE STREET
 PETONE

NEW GARAGE DOOR
 - INTERNAL ELEVATION
 scale 1:50
 date Jan. 2018

A2.01 rev

BUILDING CONSENT
GRANTED
10/10/2018
HUTT CITY COUNCIL

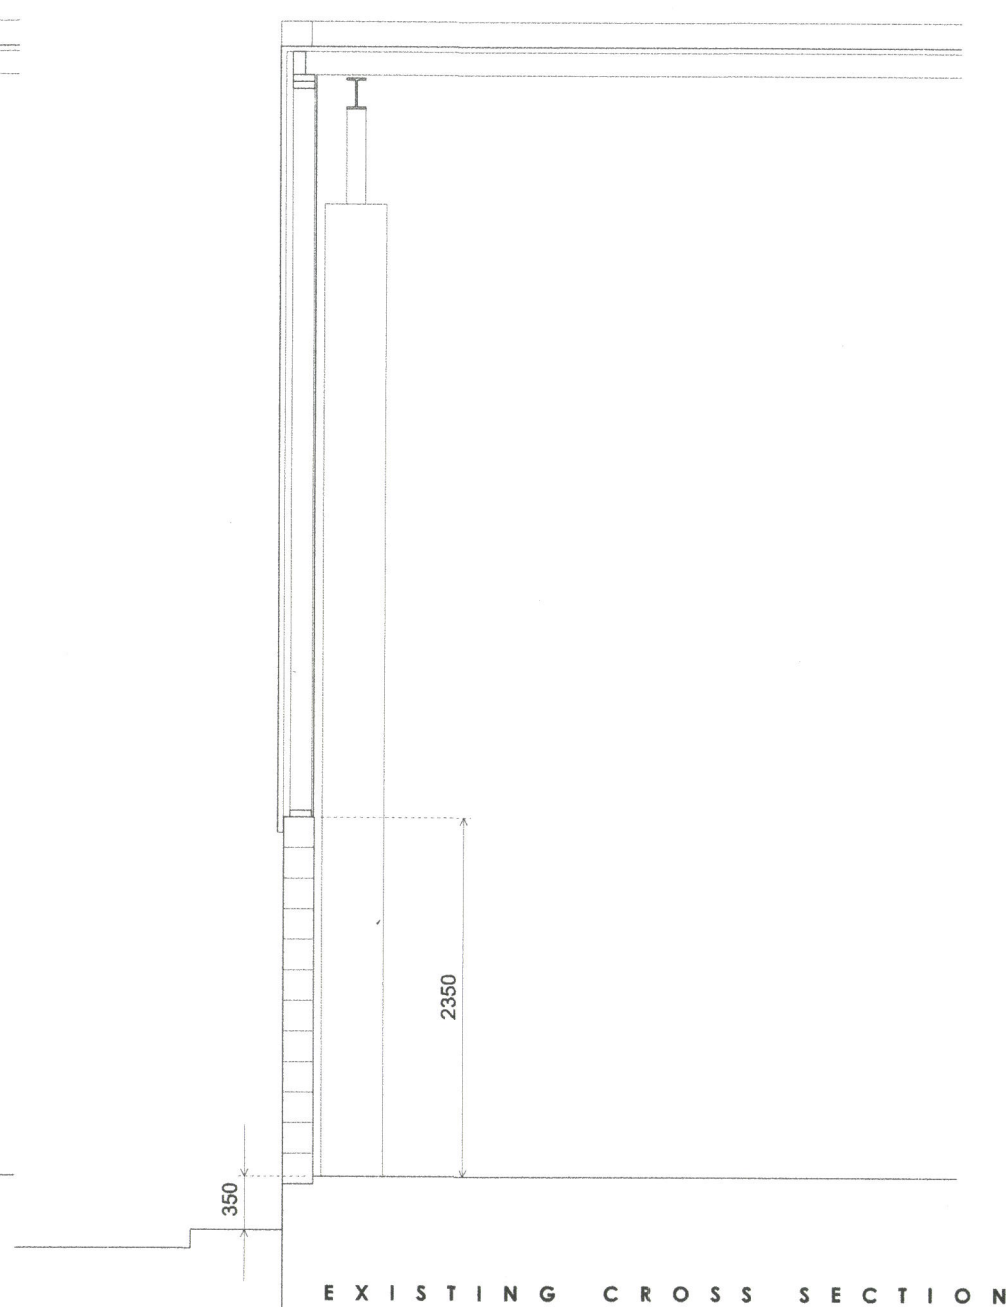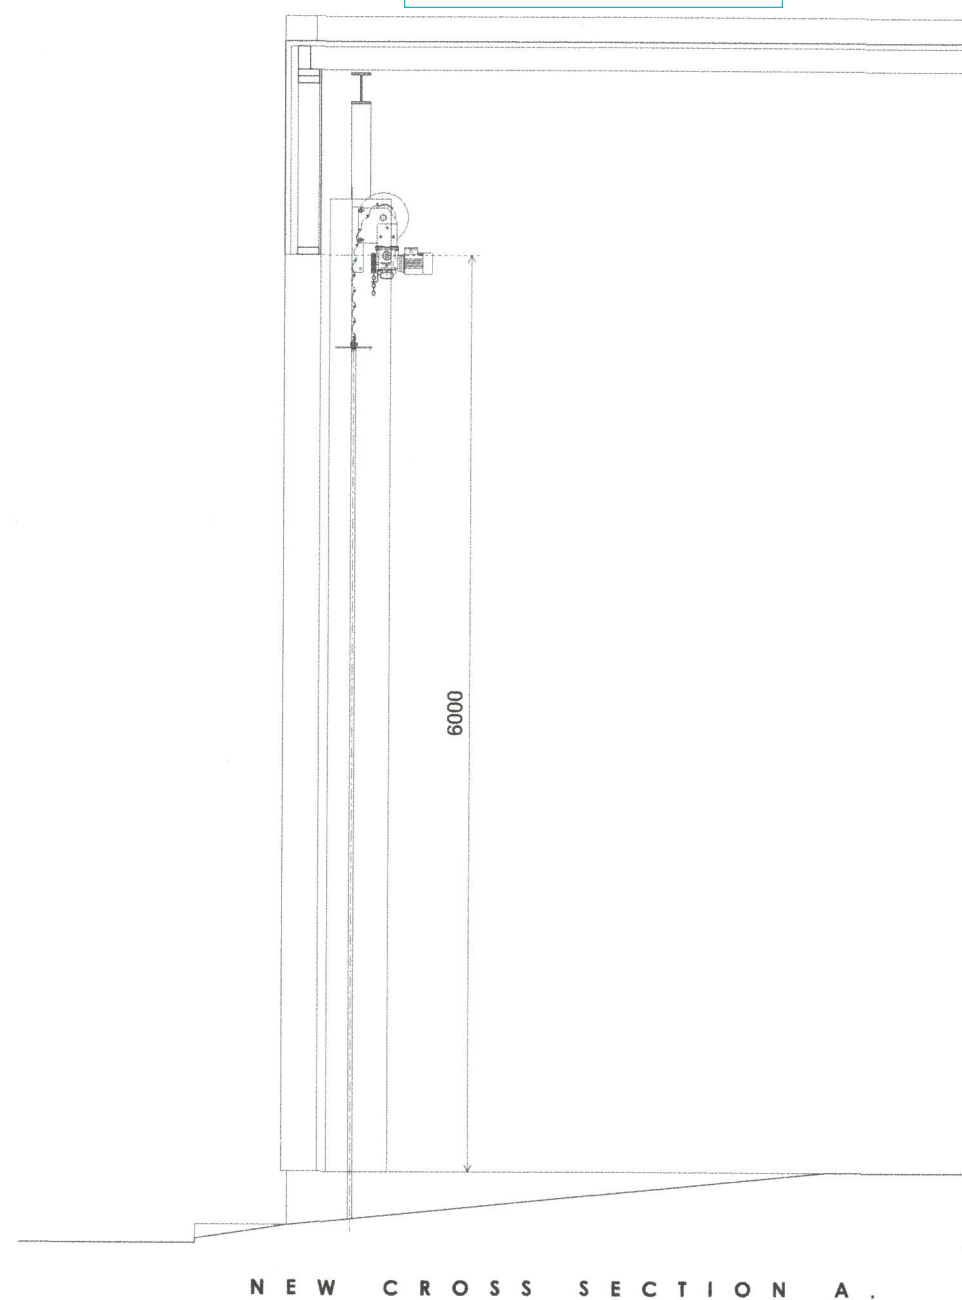

BOYD DESIGN LTD
GRAHAME BOYD
mobile 021 624775
grahame.boyddesign@gmail.com
www.boyddesign.org
PO BOX 31403 LOWER HUTT

69 WAIONE STREET
PETONE

NEW GARAGE DOOR
- EXISTING & NEW SECTION
scale 1:50
date Jan. 2018



A2.02 rev

BUILDING CONSENT

GRANTED
10/10/2018

HUTT CITY COUNCIL




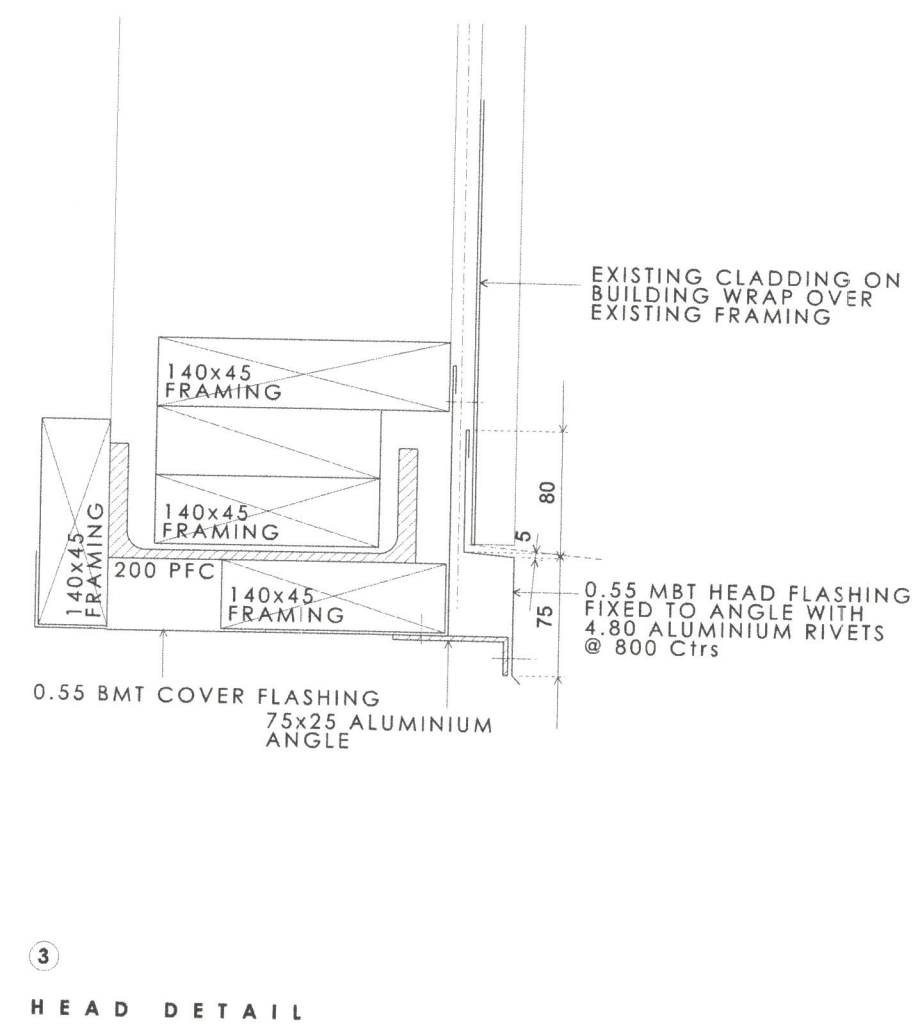
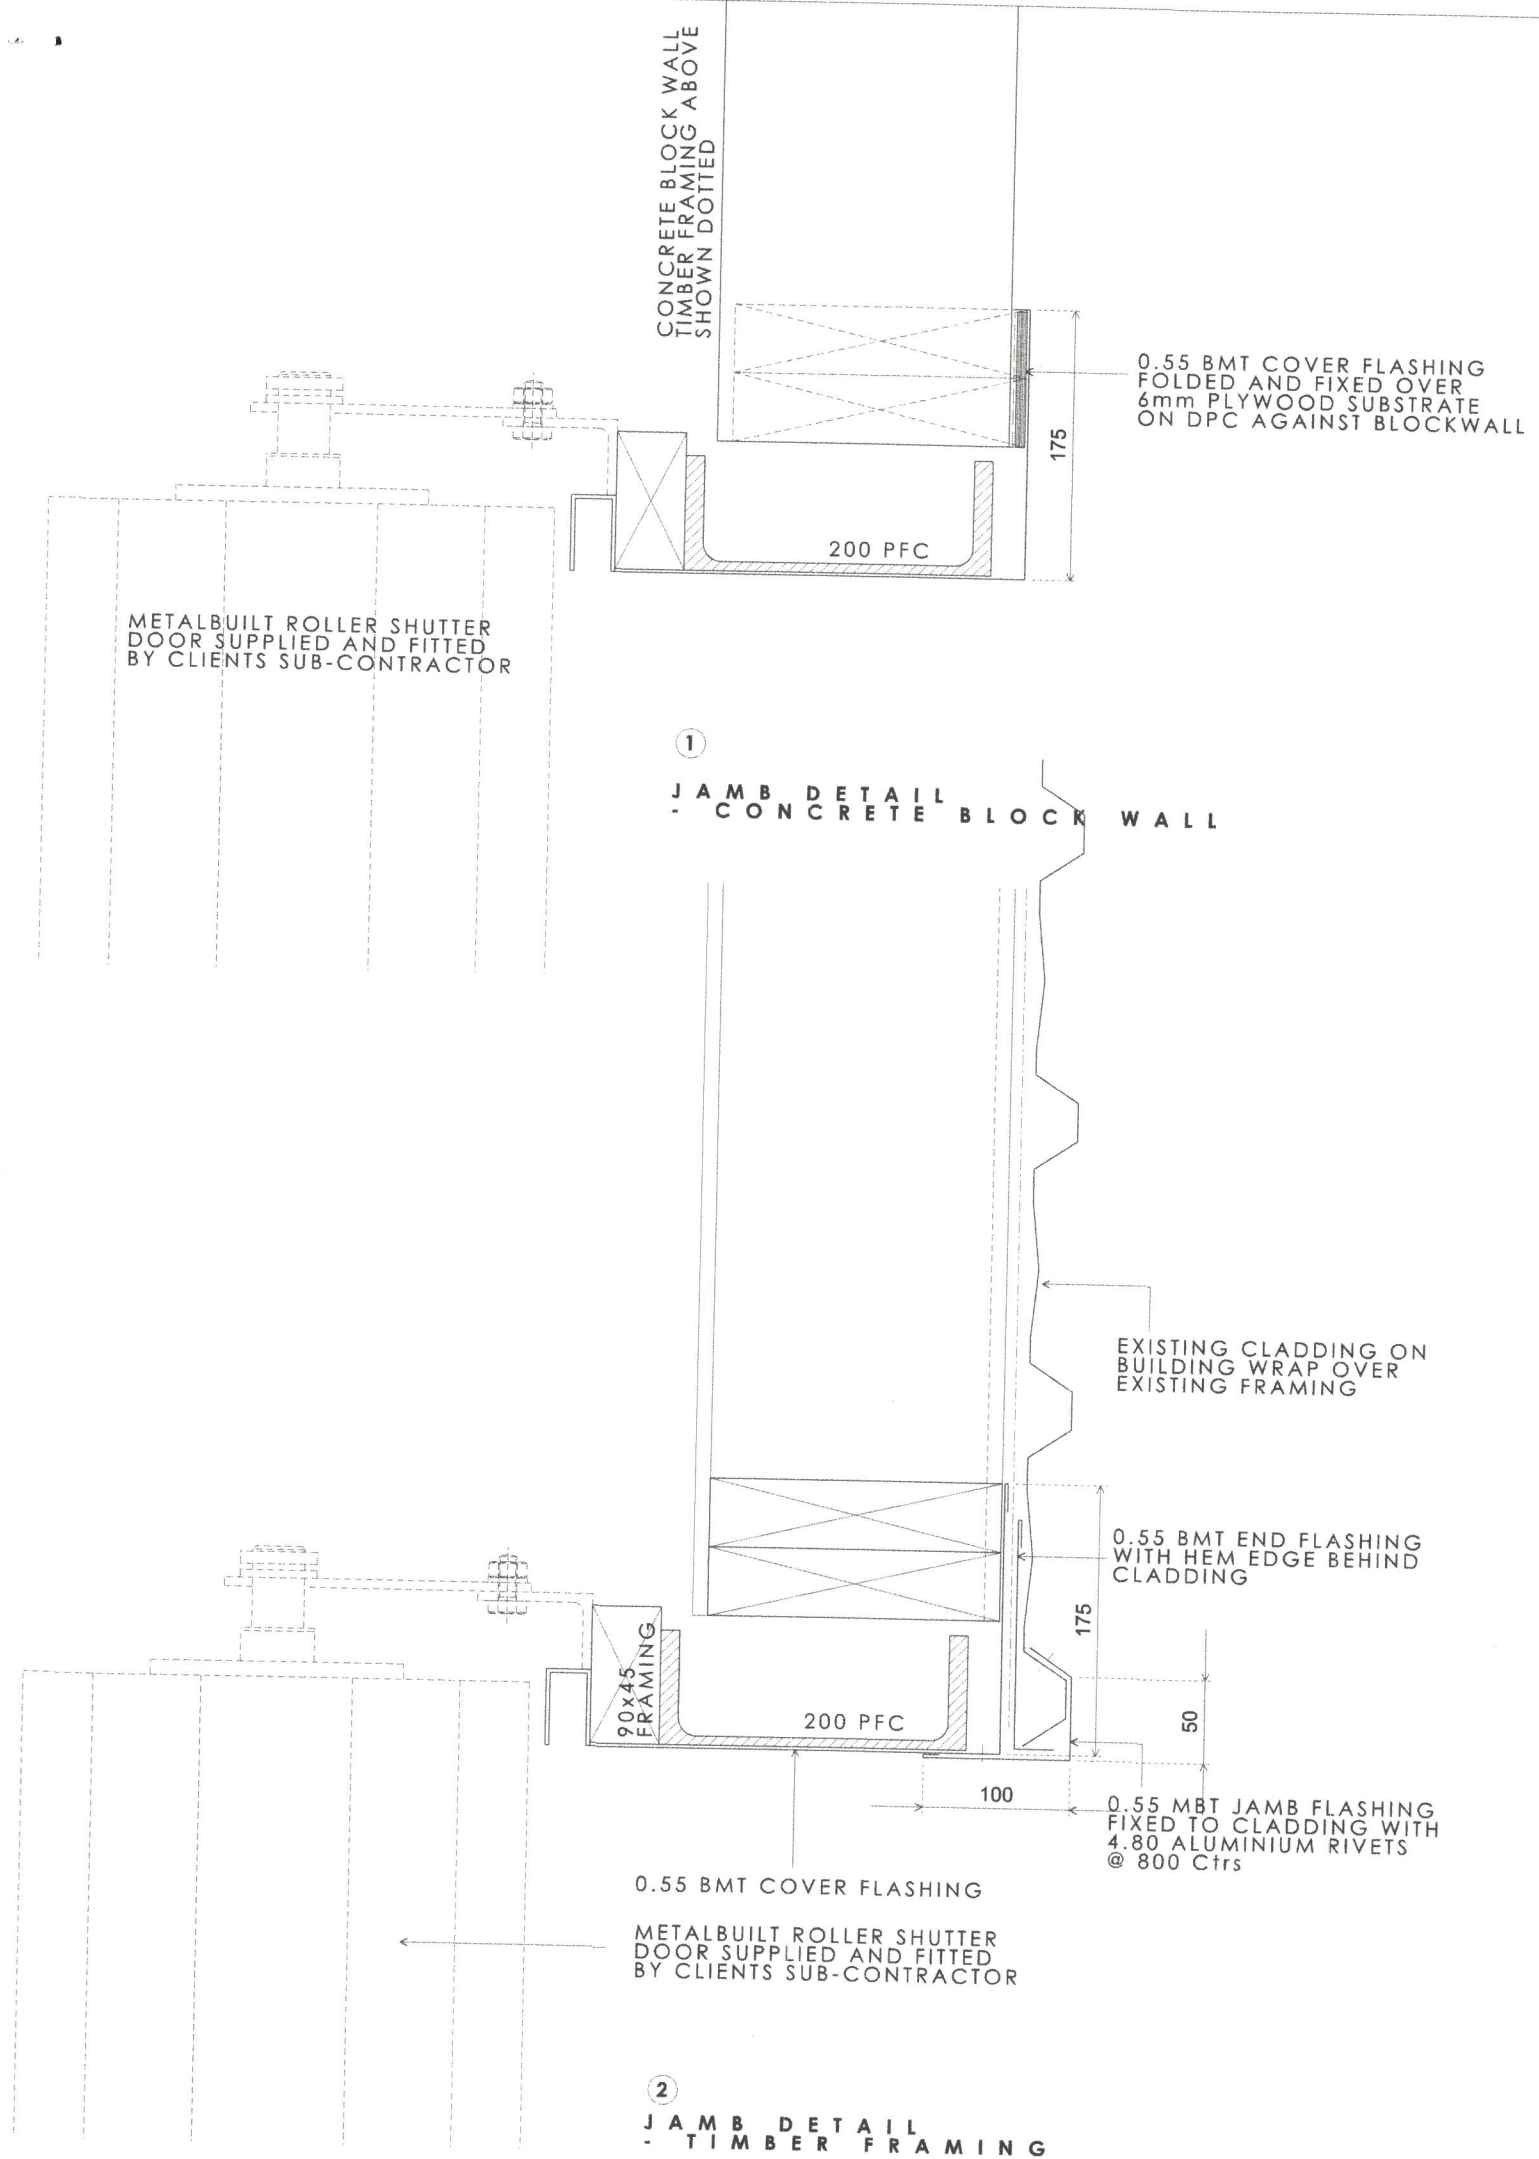


BOYD DESIGN LTD
GRAHAME BOYD
mobile 021 624775
grahame.boyddesign@gmail.com
www.boyddesign.org
PO BOX 31403 LOWER HUTT



69 WAIONE STREET
P E T O N E

DETAILS
scale 1:5
date Jan. 2018
A4.00 rev

DO NOT SCALE

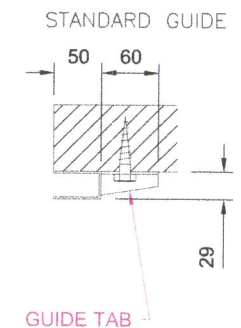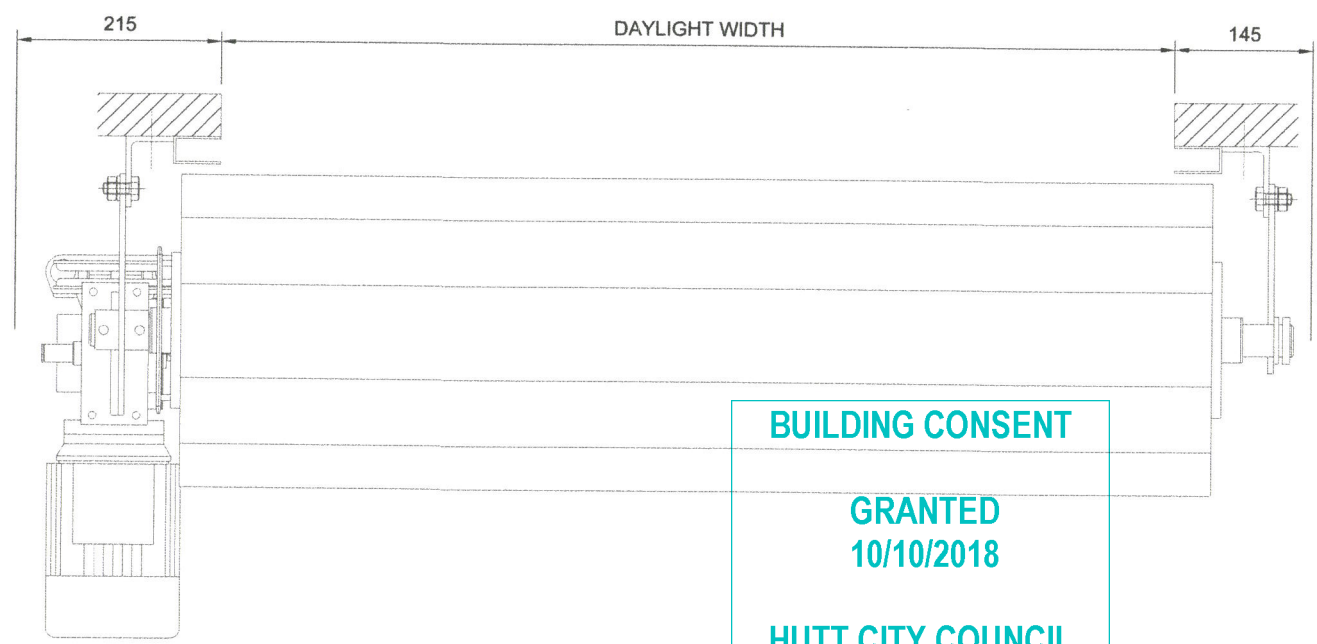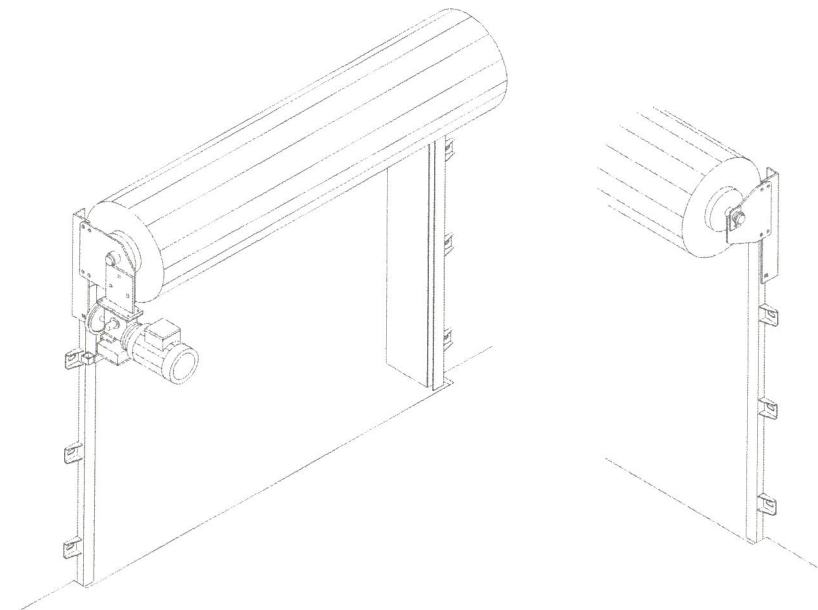


BUILDING CONSENT
GRANTED
10/10/2018
HUTT CITY COUNCIL

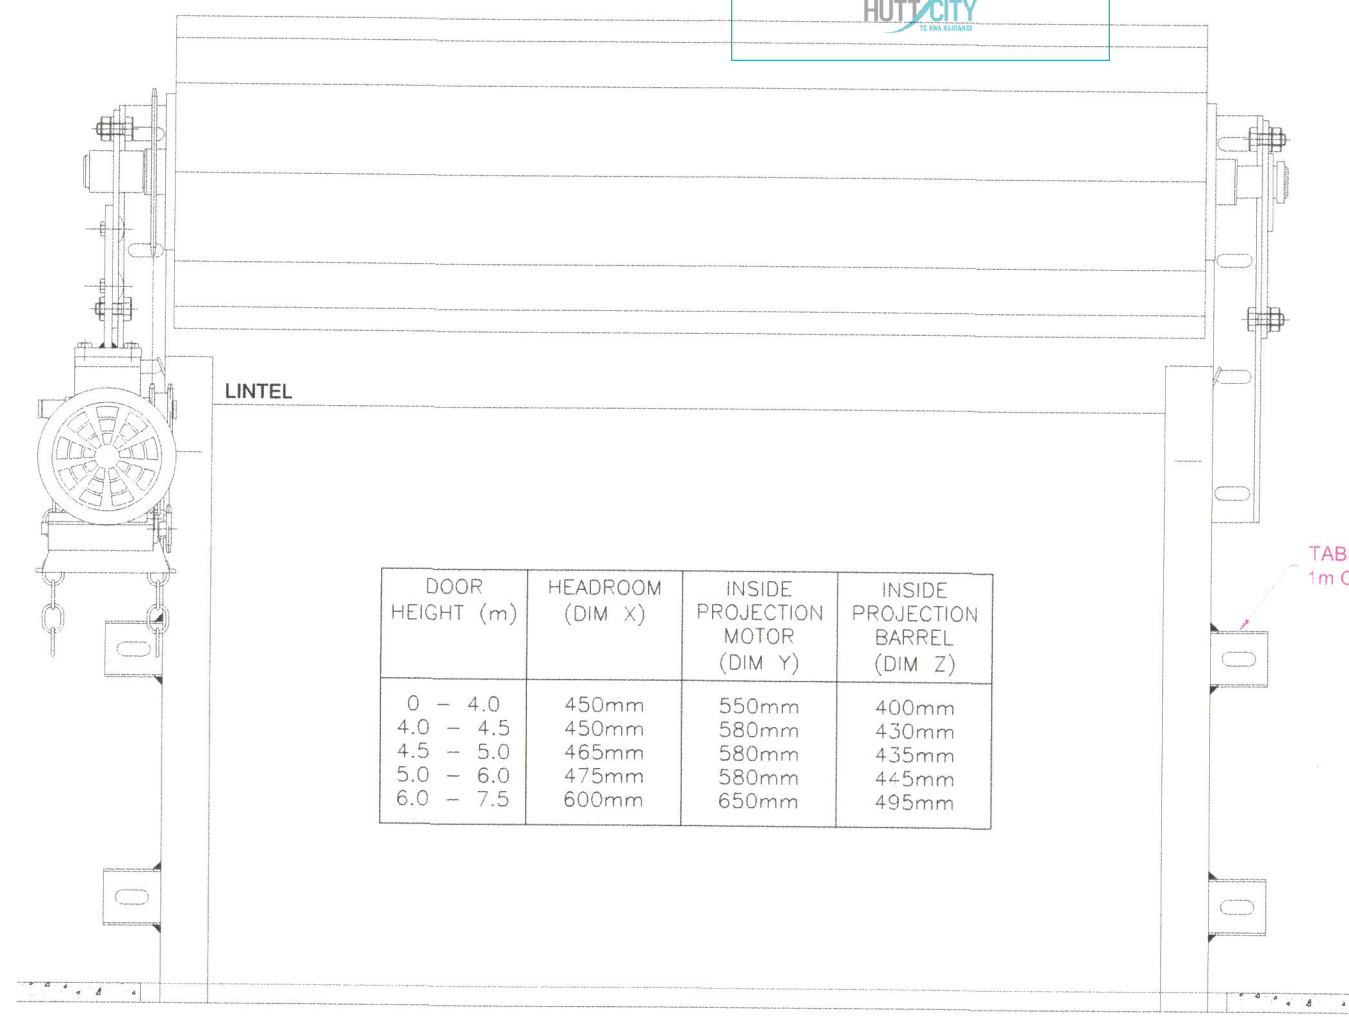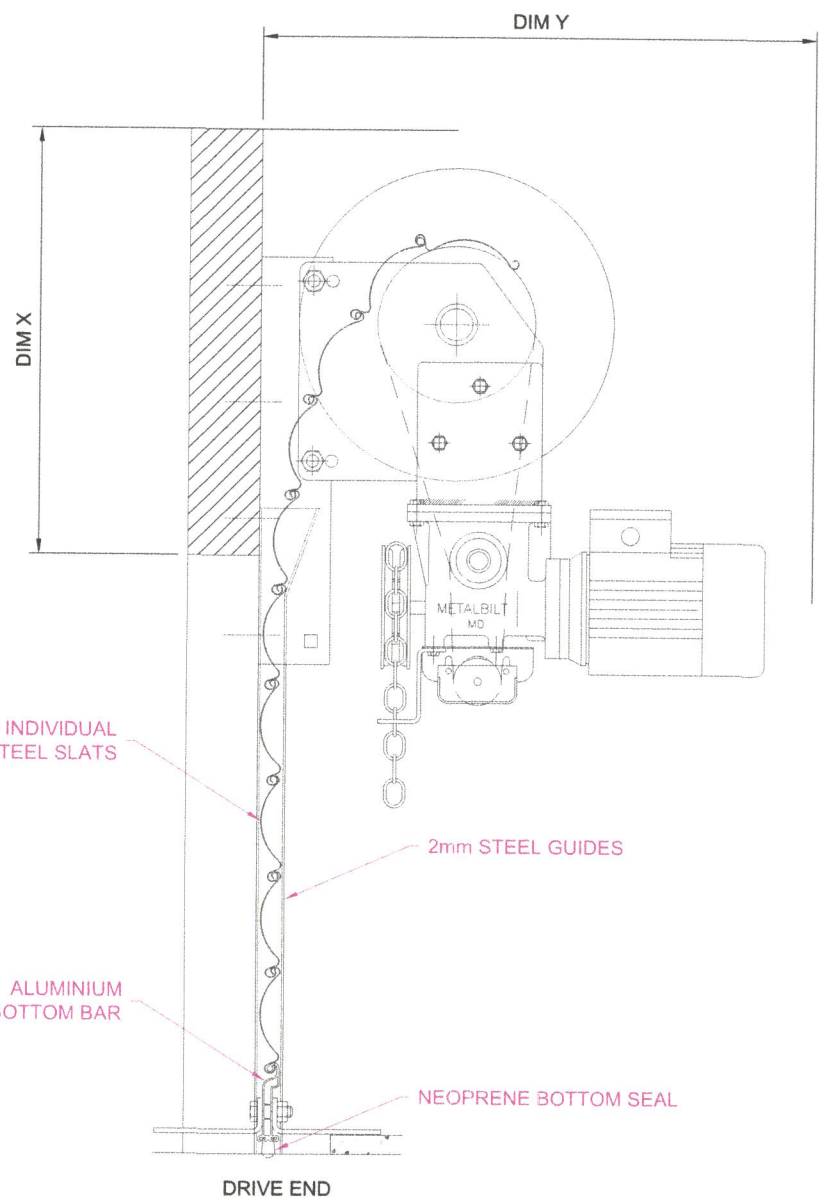

DOOR HEIGHT (m)	HEADROOM (DIM X)	INSIDE PROJECTION MOTOR (DIM Y)	INSIDE PROJECTION BARREL (DIM Z)
0 - 4.0	450mm	550mm	400mm
4.0 - 4.5	450mm	580mm	430mm
4.5 - 5.0	465mm	580mm	435mm
5.0 - 6.0	475mm	580mm	445mm
6.0 - 7.5	600mm	650mm	495mm

TABS AT 1m CENTRES

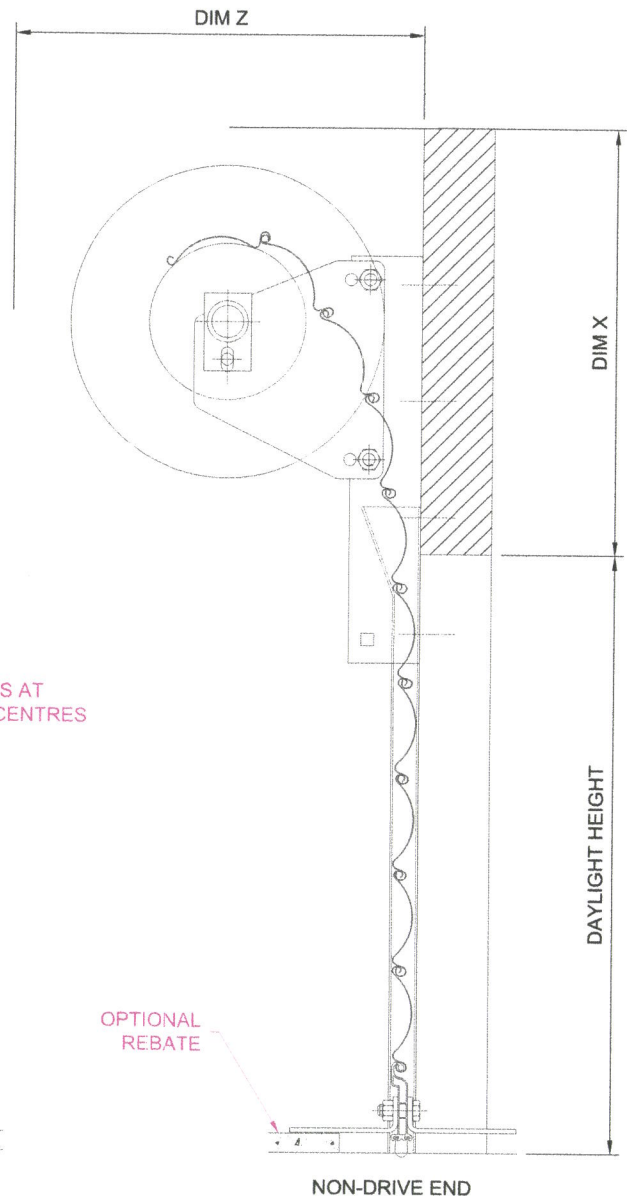

STEEL ROLLER SHUTTER – STANDARD GUIDES
GEARBOX MOTORISING – GENERAL ARRANGEMENT



We reserve the right to alter specification without notice and without incurring obligation

C	13.12.13	TS	MATERIAL – FINISH	CODE No.	SCALE	DRG No.	ISS.
B	28.05.13	TS			DRAWN	24.04.13	
ISS.	DATE	BY			APPVD.	SRS_STD_GB	C



DISCLOSURE STATEMENT

1. The following information has been supplied to Capital Commercial (2013) Limited ("Bayleys") to be made available for distribution on the vendor's behalf to potential purchasers to assist purchasers with their due diligence and to use at the purchaser's discretion.
2. Bayleys and the Vendor do not warrant the accuracy or completeness of the information and recommends that all recipients undertake their own due diligence, obtain their own reports to their satisfaction and seek independent advice prior to committing to purchaser.