



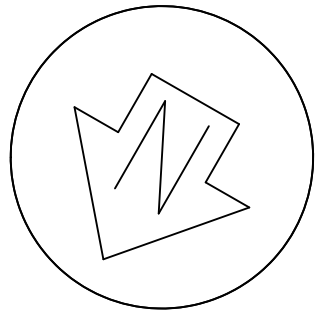

Lot 2
DP 209253

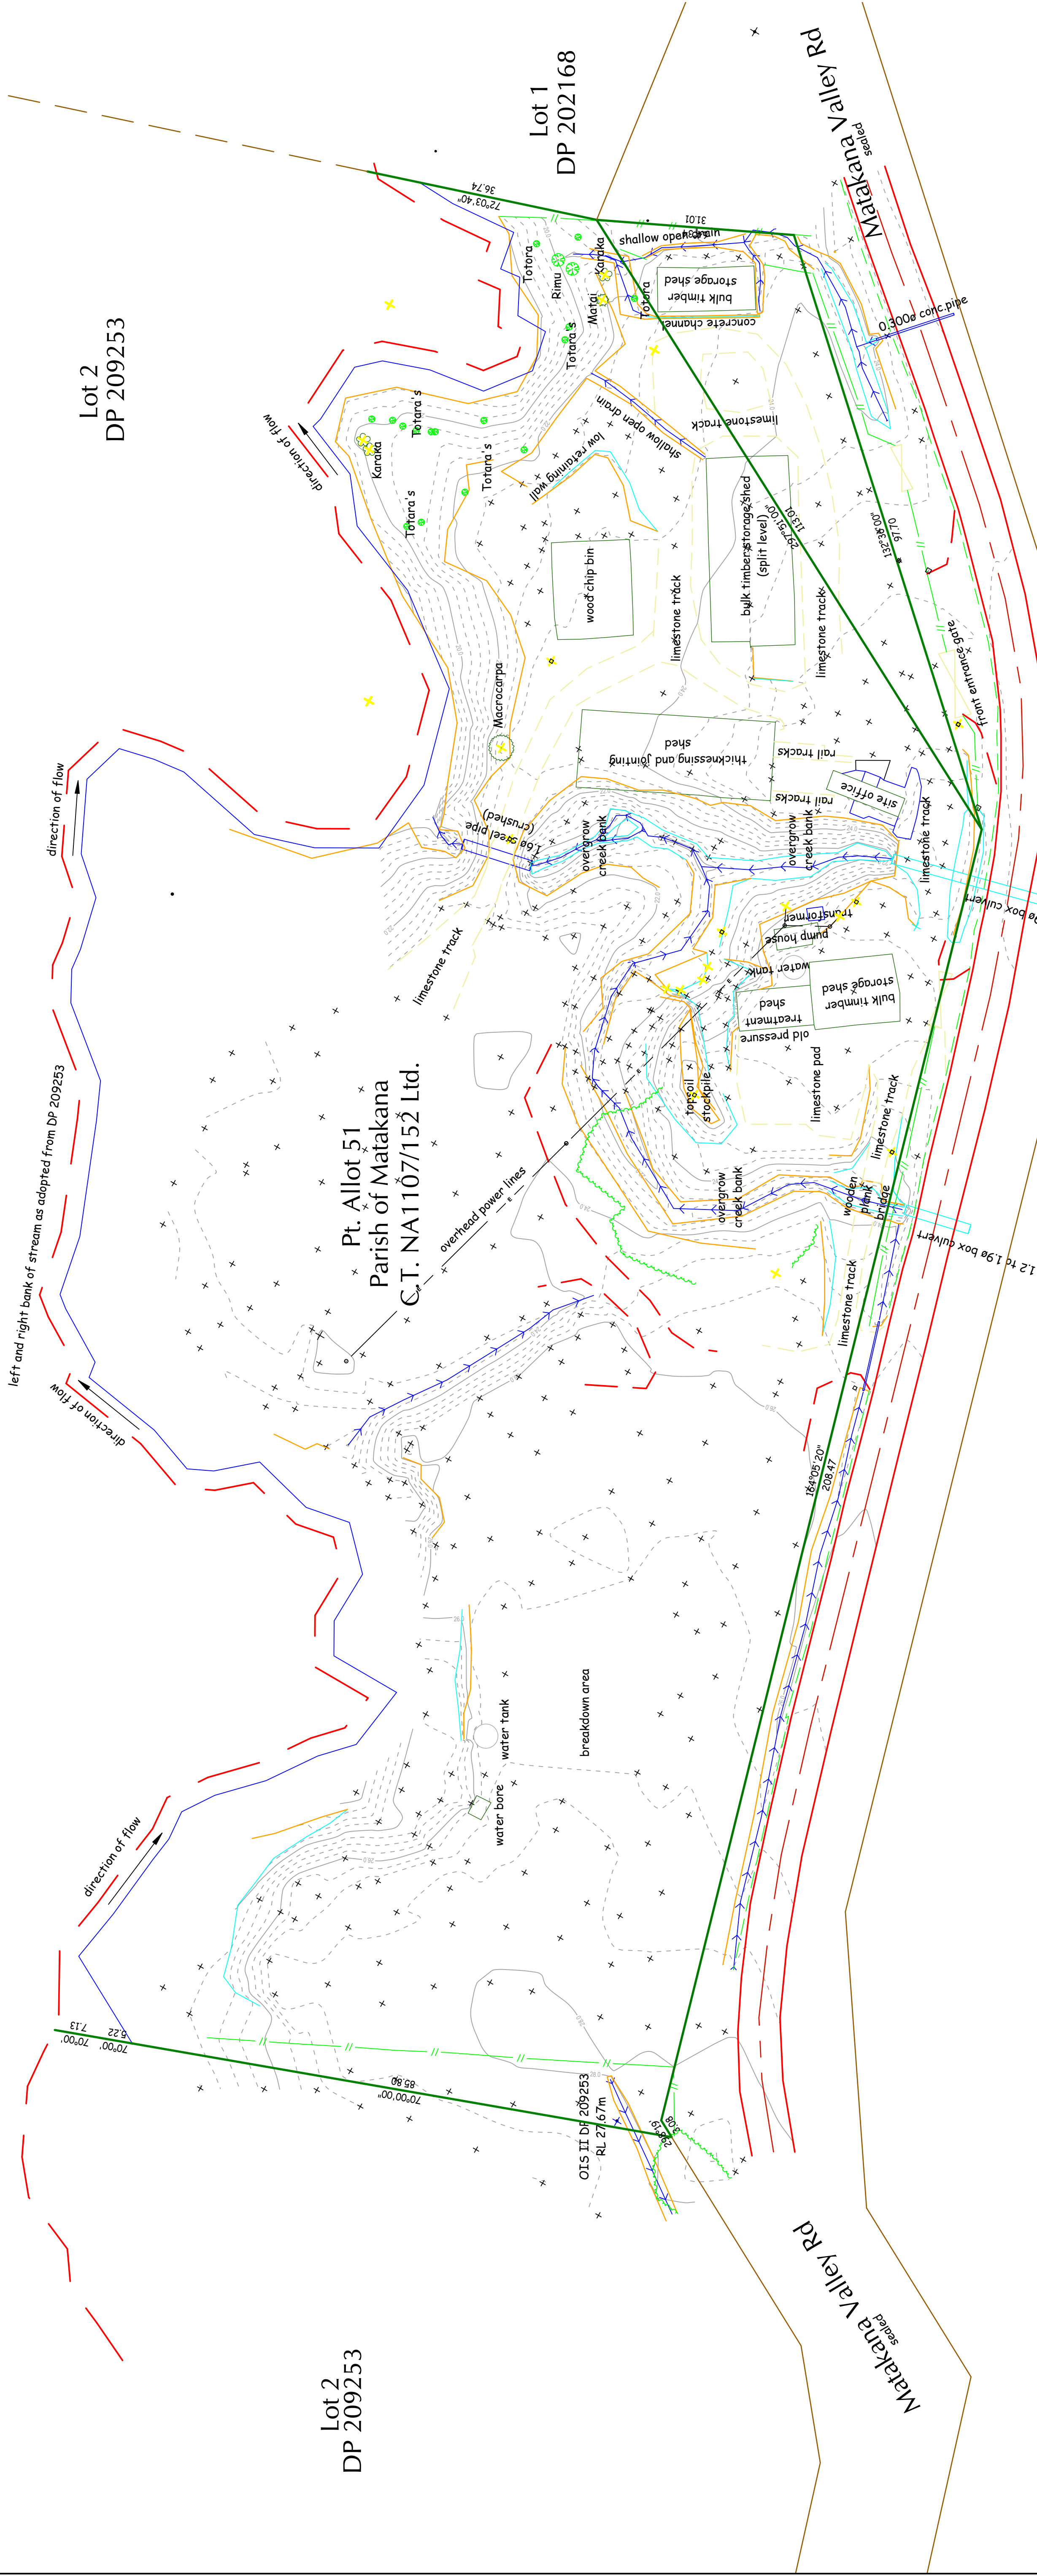

Lot 1
DP 356206

Pt. Allot 57
Parish of Matakana

Allot 125
Parish of Matakana

Note:
Levels are in terms of the Auckland Vertical Datum 1946
based upon OT VI DP 169696 (DXUU) RL 41.04

The contour interval is 0.5m.
The true right bank of the stream
being the eastern boundary
of Pt. Allot 51 Parish of Matakana
has not been located in this survey.
Certificate of Title NA1107/152 is limited as to parcels.
Boundaries have not been defined.



Scale	1:500 (A1)
Date Drawn	17/06/2018
Drawn by	SMC
Checked by	SMC
Ref No.	8113
Revision Details	29/11/17 - Levels and Contours on original topo from June 2006 updated to AVD46
Dwg No.	TP01
Rev No.	A
Sheet No.	1 of 1

Topographical Survey of Matakana Sawmill Located at Pt.Allot 51, Parish of Matakana, Matakana Valley Rd

Three Blokes Limited
c/o Dean & Kim Munro

Prepared for: